

Neuchâtel Permatec Detail Drawings

Document Version: 001

Issue Date: 2nd November 2023




Index

Reference No.	Description
GREEN-001	Green Roof System UPSTAND DETAIL
GREEN-001C	Green Roof System TIMBER WALL JUNCTION DETAIL
GREEN-001D	Green Roof System RENDERED UPSTAND DETAIL
GREEN-002	Green Roof System TORCH ON UPSTAND DETAIL
GREEN-003	Green Roof System UPSTAND DETAIL
GREEN-004	Green Roof System THRESHOLD UPSTAND DETAIL
GREEN-004B	Green Roof System THRESHOLD UPSTAND DETAIL
GREEN-005	Green Roof System PARAPET OUTLET DETAIL
GREEN-005A	Green Roof System SCUPPER OUTLET DETAIL
GREEN-006	Green Roof System OUTLET DETAIL
GREEN-006B	Green Roof System CHANNEL DRAIN DETAIL
GREEN-007	Green Roof System PARAPET WITH CAP FLASHING DETAIL
GREEN-009C	Green Roof System TYPICAL TRIMMED EDGE DETAIL
GREEN-010	Green Roof System GUTTER DRIP EDGE DETAIL
GREEN-011B	Green Roof System HOCKEY STICK PIPE PENETRATION DETAIL
GREEN-011C	Green Roof System FIRE HYDRANT PENETRATION DETAIL
GREEN-016	Green Roof System PAGOLA SUPPORT DETAIL
INV-001	Inverted Ballasted Roof System UPSTAND-DETAIL
INV-001C	Inverted Ballasted Roof System TIMBER WALL JUNCTION DETAIL
INV-001D	Inverted Ballasted Roof System RENDERED UPSTAND DETAIL
INV-002	Inverted Ballasted Roof System TORCH ON UPSTAND DETAIL
INV-003	Inverted Ballasted Roof System CAST CONCRETE UPSTAND DETAIL
INV-004	Inverted Ballasted Roof System THRESHOLD UPSTAND DETAIL
INV-004B	Inverted Ballasted Roof System THRESHOLD UPSTAND DETAIL
INV-005	Inverted Ballasted Roof System PARAPET OUTLET DETAIL
INV-005A	Inverted Ballasted Roof System SCUPPER OUTLET DETAIL
INV-006	Inverted Ballasted Roof System OUTLET DETAIL
INV-006	Inverted Ballasted Roof System OUTLET DETAIL
INV-006B	Inverted Ballasted Roof System CHANNEL DRAIN DETAIL
INV-007	Inverted Ballasted Roof System PARAPET WITH CAP FLASHING DETAIL
INV-008	Inverted Ballasted Roof System CHANGE OF LEVEL DETAIL
INV-009C	Inverted Ballasted Roof System TYPICAL TRIMMED EDGE DETAIL
INV-010	Inverted Ballasted Roof System GUTTER DRIP EDGE DETAIL
INV-011B	Inverted Ballasted Roof System HOCKEY STICK PIPE PENETRATION DETAIL
INV-011C	Inverted Ballasted Roof System FIRE HYDRANT PENETRATION DETAIL
INV-016	Inverted Ballasted Roof System PAGOLA SUPPORT DETAIL
INV-017	Inverted Ballasted Roof System EXPANSION JOINT DETAIL

Reference No.	Description
POD-007	Podium Deck System PARAPET WITH CAP FLASHING DETAIL
POD-008	Podium Deck System CHANGE OF LEVEL DETAIL
POD-009C	Podium Deck System TYPICAL TRIMMED EDGE DETAIL
POD-010	Podium Deck System GUTTER DRIP EDGE DETAIL
POD-011B	Podium Deck System HOCKEY STICK PIPE PENETRATION DETAIL
POD-011C	Podium Deck System FIRE HYDRANT PENETRATION DETAIL
POD-016	Podium Deck System PAGOLA SUPPORT DETAIL
POD-017	Podium Deck System EXPANSION JOINT DETAIL
POD-017B	Podium Deck System JOINT CRACK DETAIL
POD-018	Podium Deck System PERMATEC TO SWELTITE DETAIL
PT-GREEN-001	UPSTAND DETAIL
PT-GREEN-001C	TIMBER WALL JUNCTION DETAIL
PT-GREEN-001D	RENDERED UPSTAND DETAIL
PT-GREEN-002	TORCH ON UPSTAND DETAIL
PT-GREEN-003	UPSTAND DETAIL
PT-GREEN-005A	SCUPPER-OUTLET-DETAIL
PT-GREEN-006	OUTLET DETAIL
PT-GREEN-006B	CHANNEL DRAIN DETAIL
PT-GREEN-009C	TYPICAL TRIMMED EDGE DETAIL
PT-GREEN-010	GUTTER DRIP EDGE DETAIL
PT-GREEN-011B	HOCKEY STICK PIPE PENETRATION DETAIL
PT-GREEN-011C	FIRE HYDRANT PENETRATION DETAIL
PT-GREEN-016	PAGOLA SUPPORT DETAIL
PT-GREEN-Mar-2020-004	THRESHOLD UPSTAND DETAIL
PT-GREEN-Mar-2020-004B	THRESHOLD UPSTAND DETAIL

Reference No.	Description
INV-017B	Permatec Systems Inverted Ballasted Roof System JOINT CRACK DETAIL
POD-001	Permatec Systems Inverted Ballasted Roof System UPSTAND DETAIL
POD-001C	Permatec Systems Inverted Ballasted Roof System TIMBER WALL JUNCTION DETAIL
POD-001D	Permatec Systems Inverted Ballasted Roof System PLASTERED UPSTAND DETAIL
POD-002	Permatec Systems Inverted Ballasted Roof System TORCH ON UPSTAND DETAIL
POD-003	Permatec Systems Inverted Ballasted Roof System UPSTAND DETAIL
POD-004	Permatec Systems Inverted Ballasted Roof System THRESHOLD UPSTAND DETAIL
POD-004B	Permatec Systems Inverted Ballasted Roof System THRESHOLD UPSTAND DETAIL
POD-005	Permatec Systems Inverted Ballasted Roof System PARAPET OUTLET DETAIL
POD-005A	Permatec Systems Inverted Ballasted Roof System SCUPPER OUTLET DETAIL
POD-006	Permatec Systems Inverted Ballasted Roof System OUTLET DETAIL
POD-006B	Permatec Systems Inverted Ballasted Roof System CHANNEL DRAIN DETAIL

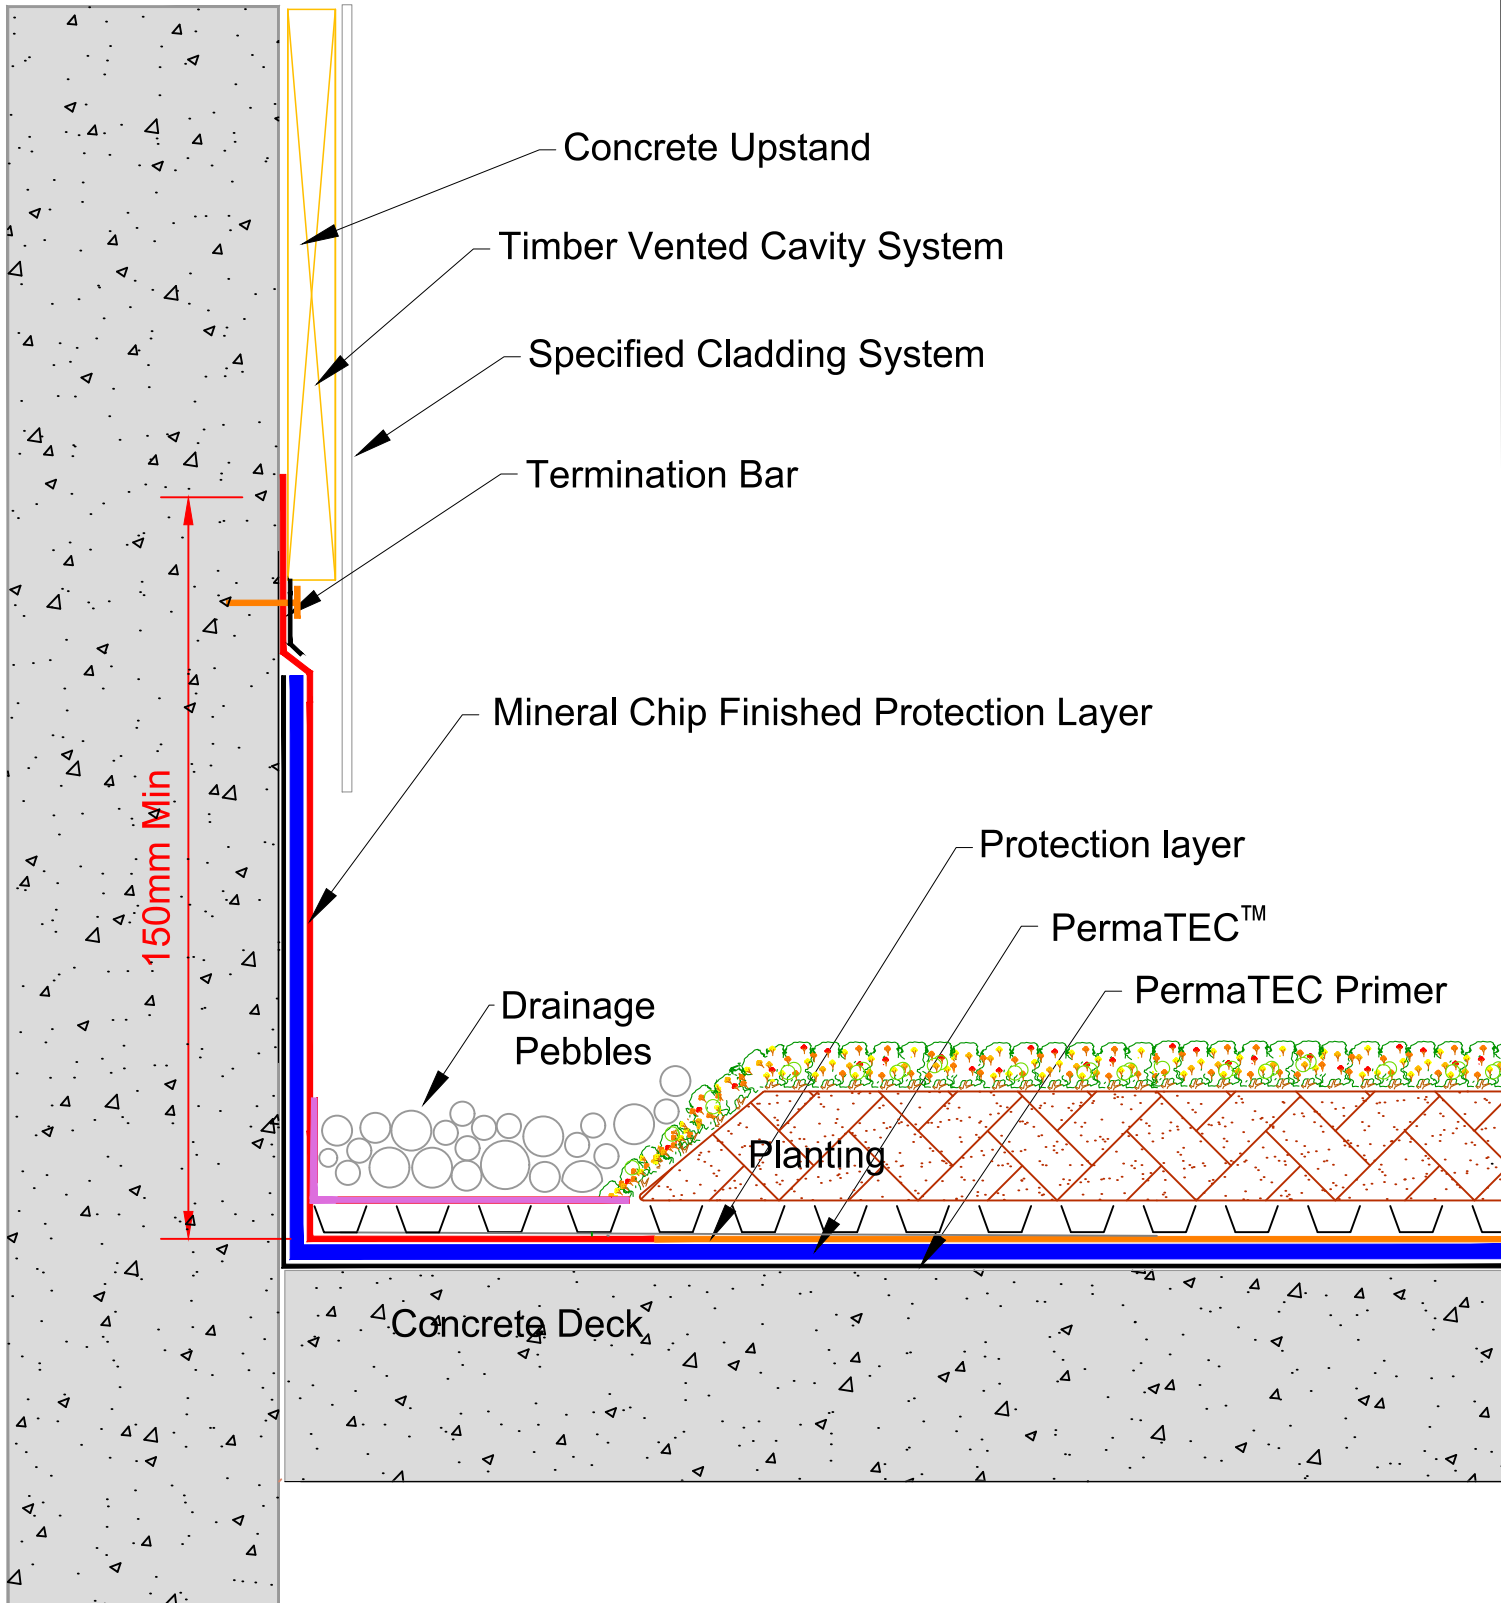

masterspec 4414AP

TITLE: **UPSTAND DETAIL**
PermaTech Green Roof

www.neuchatel.co.nz


TECHNICAL SERVICES.
120 Foundry Road, Silverdale 0992
Tel: 09 441 4595
email: info@neuchatel.co.nz

Drawing: PT-GREEN 001

Nov 2023

Not to Scale

Drawing is indicative only and subject to approval for use in the application required.

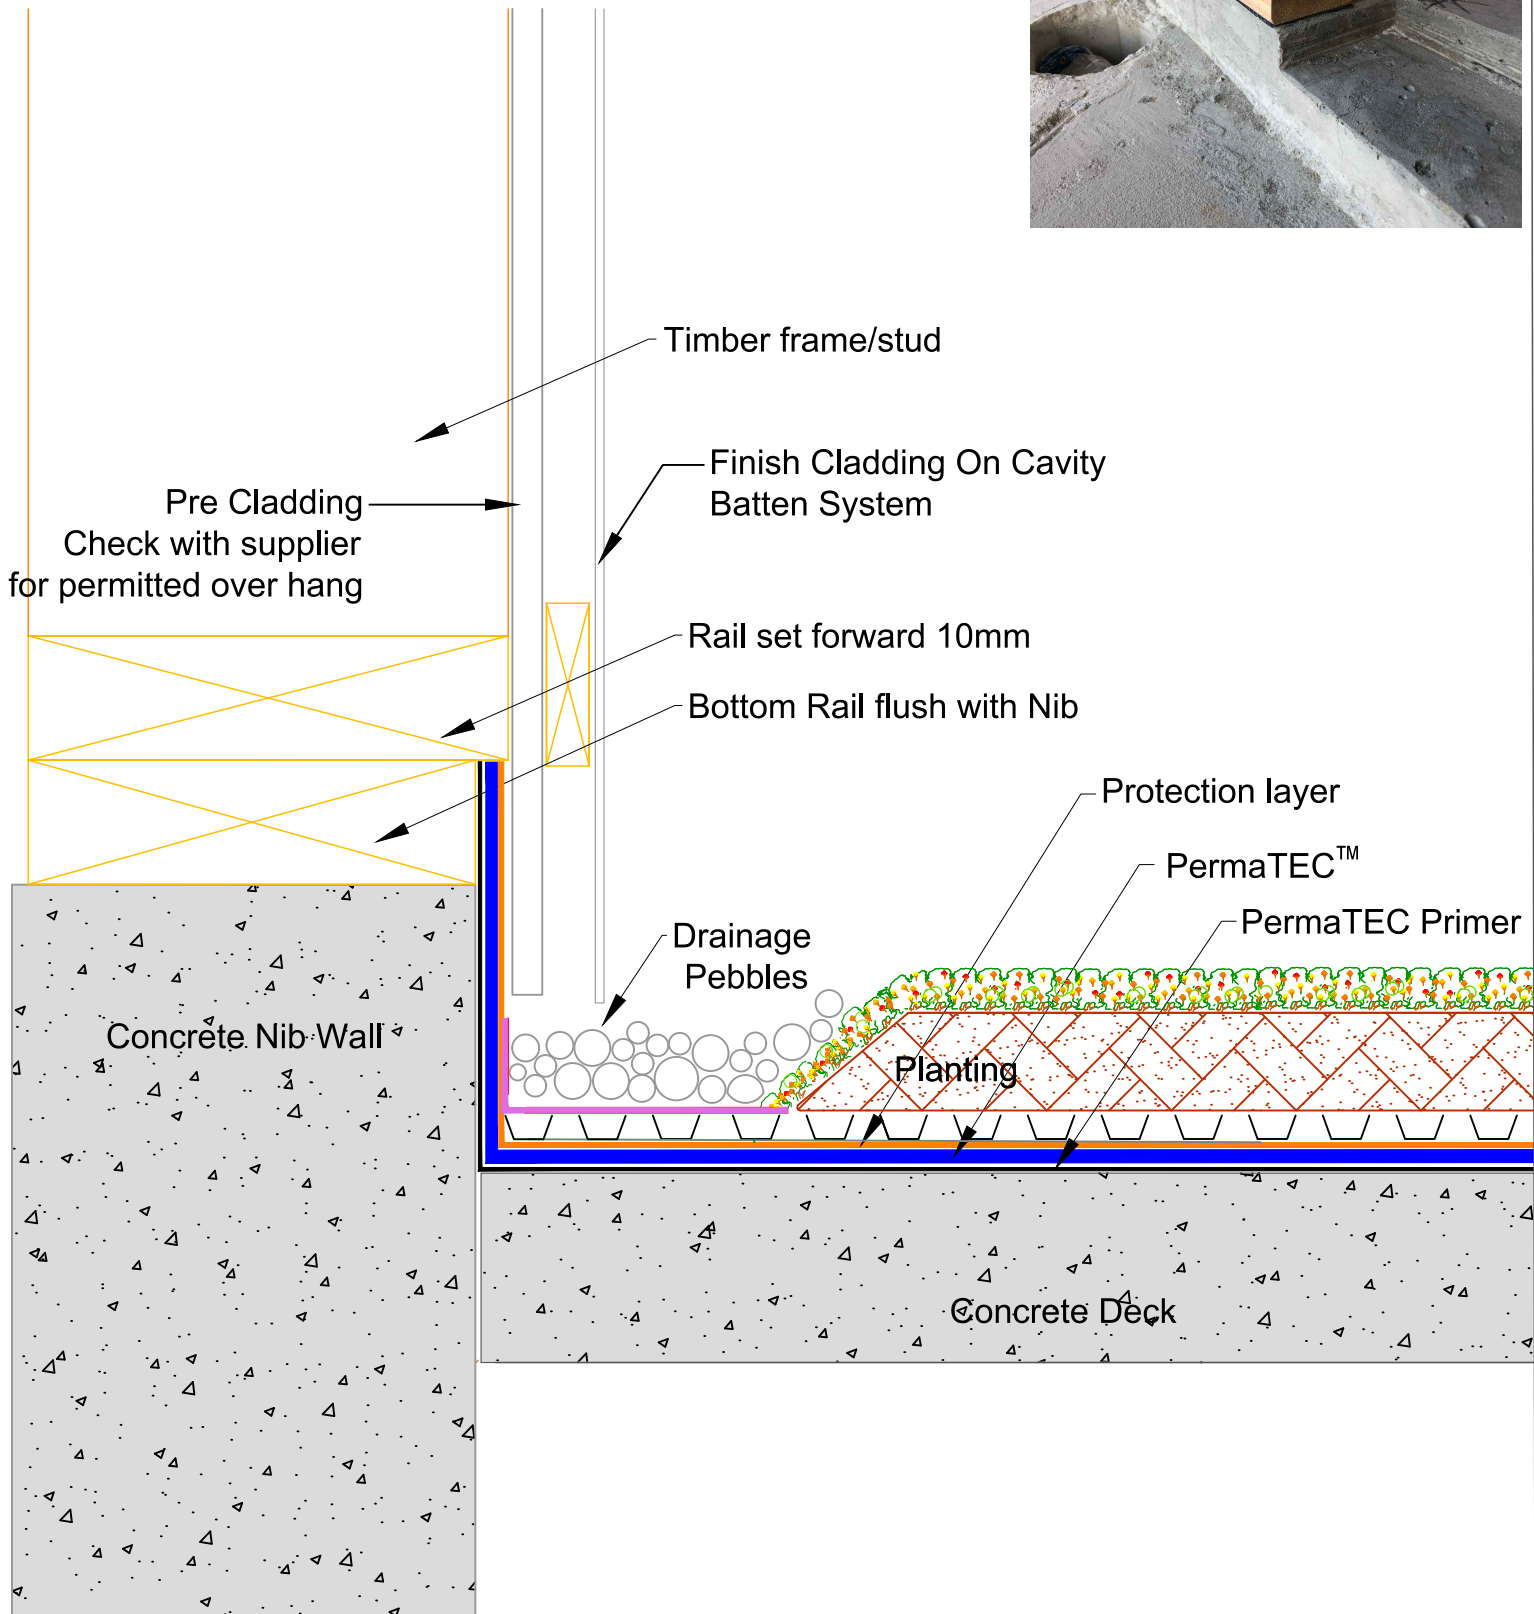

masterspec 4414AP


TITLE: **TIMBER UPSTAND JUNCTION DETAIL**
PermaTech Green Roof

www.neuchatel.co.nz
TECHNICAL SERVICES.
120 Foundry Road, Silverdale. Tel: 09 441 4595
email: info@neuchatel.co.nz

Drawing: PT-GREEN 001C

Nov 2023
Not to Scale

Drawing is indicative only and subject to approval for use in the application required.

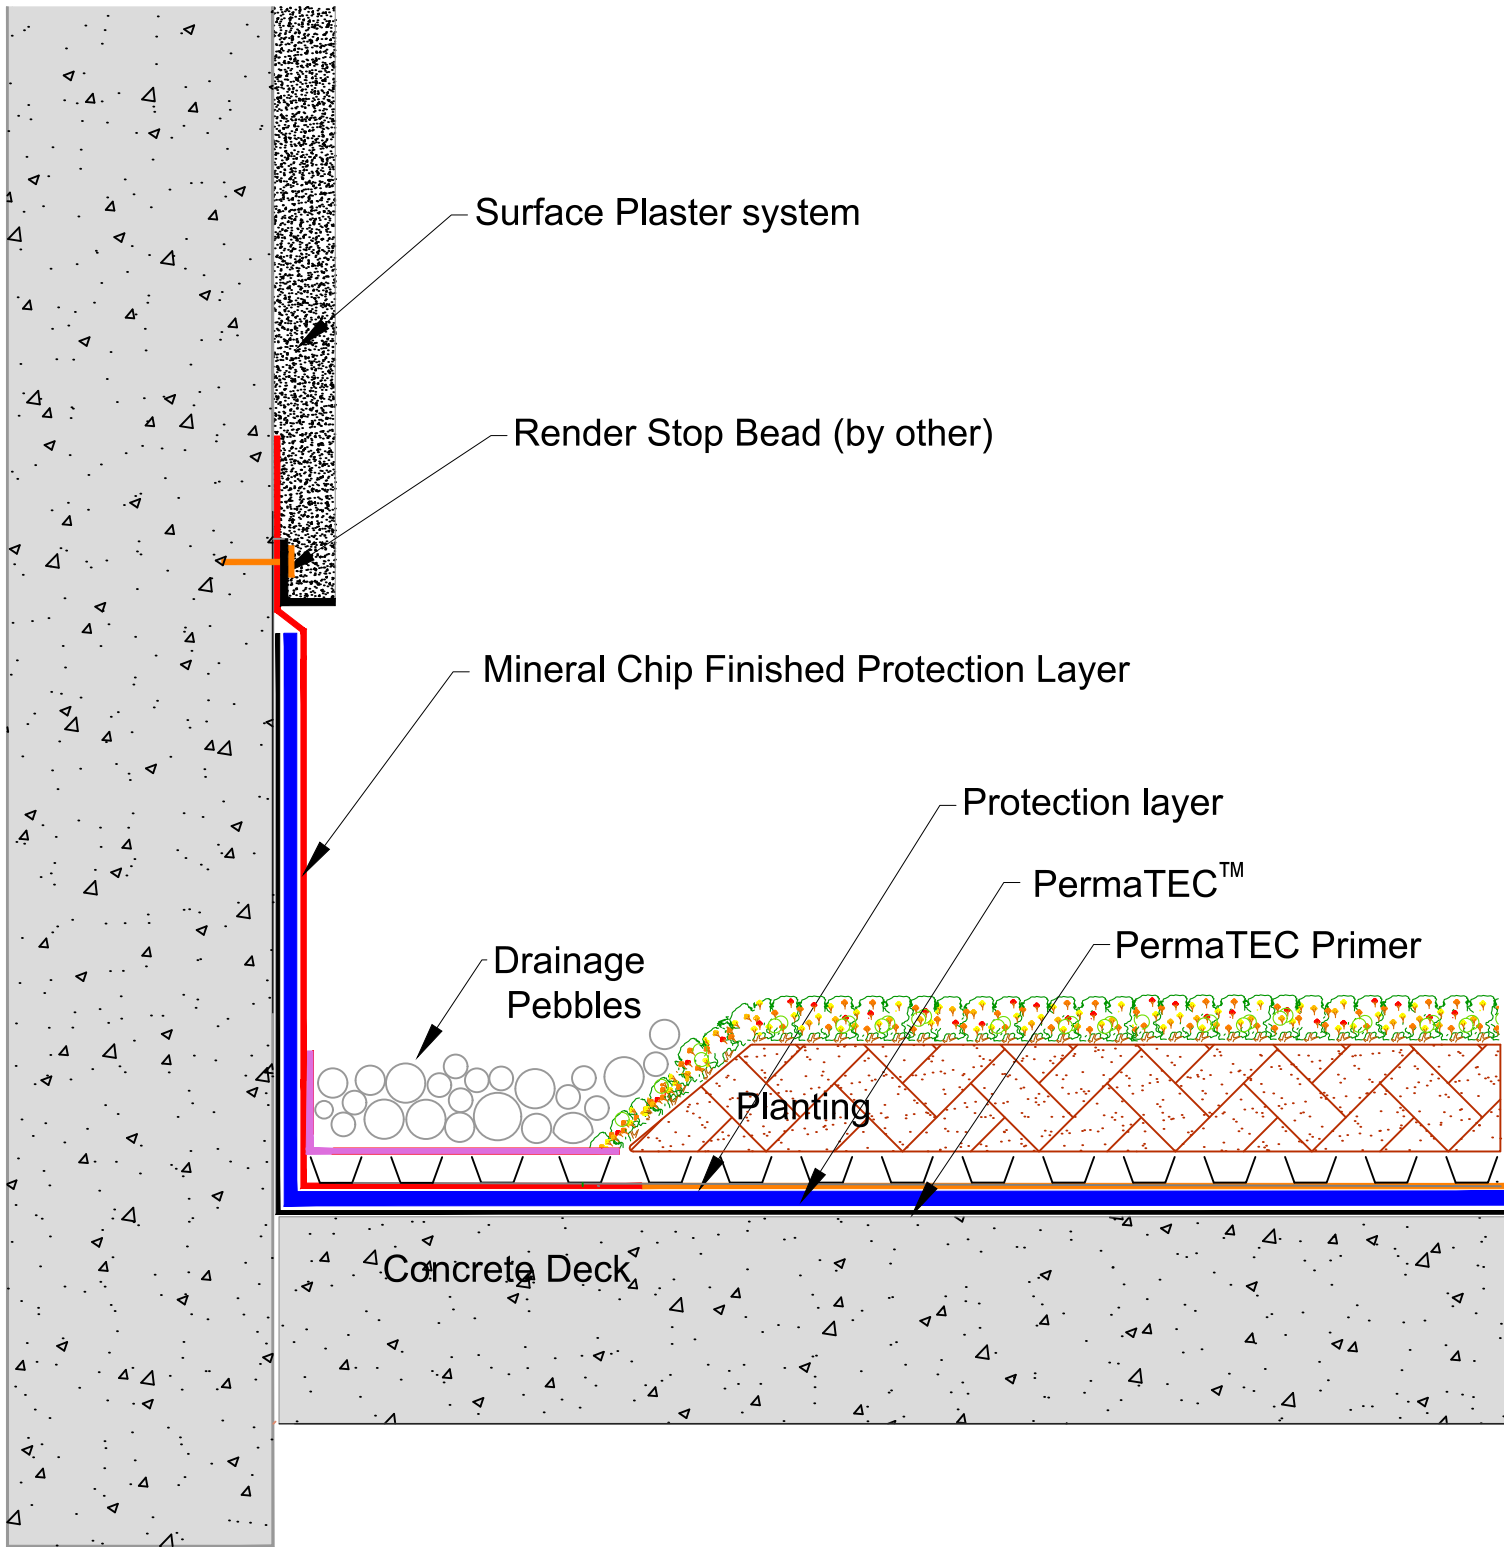

masterspec 4414AP

TITLE: **RENDERED UPSTAND JUNCTION DETAIL**
PermaTech Green Roof

www.neuchatel.co.nz


TECHNICAL SERVICES.
120 Foundry Road Silverdale. Tel: 09 441 4595
email: info@neuchatel.co.nz

Drawing: PT-GREEN 001D

MAY 2019


Not to Scale

Drawing is indicative only and subject to approval for use in the application required.

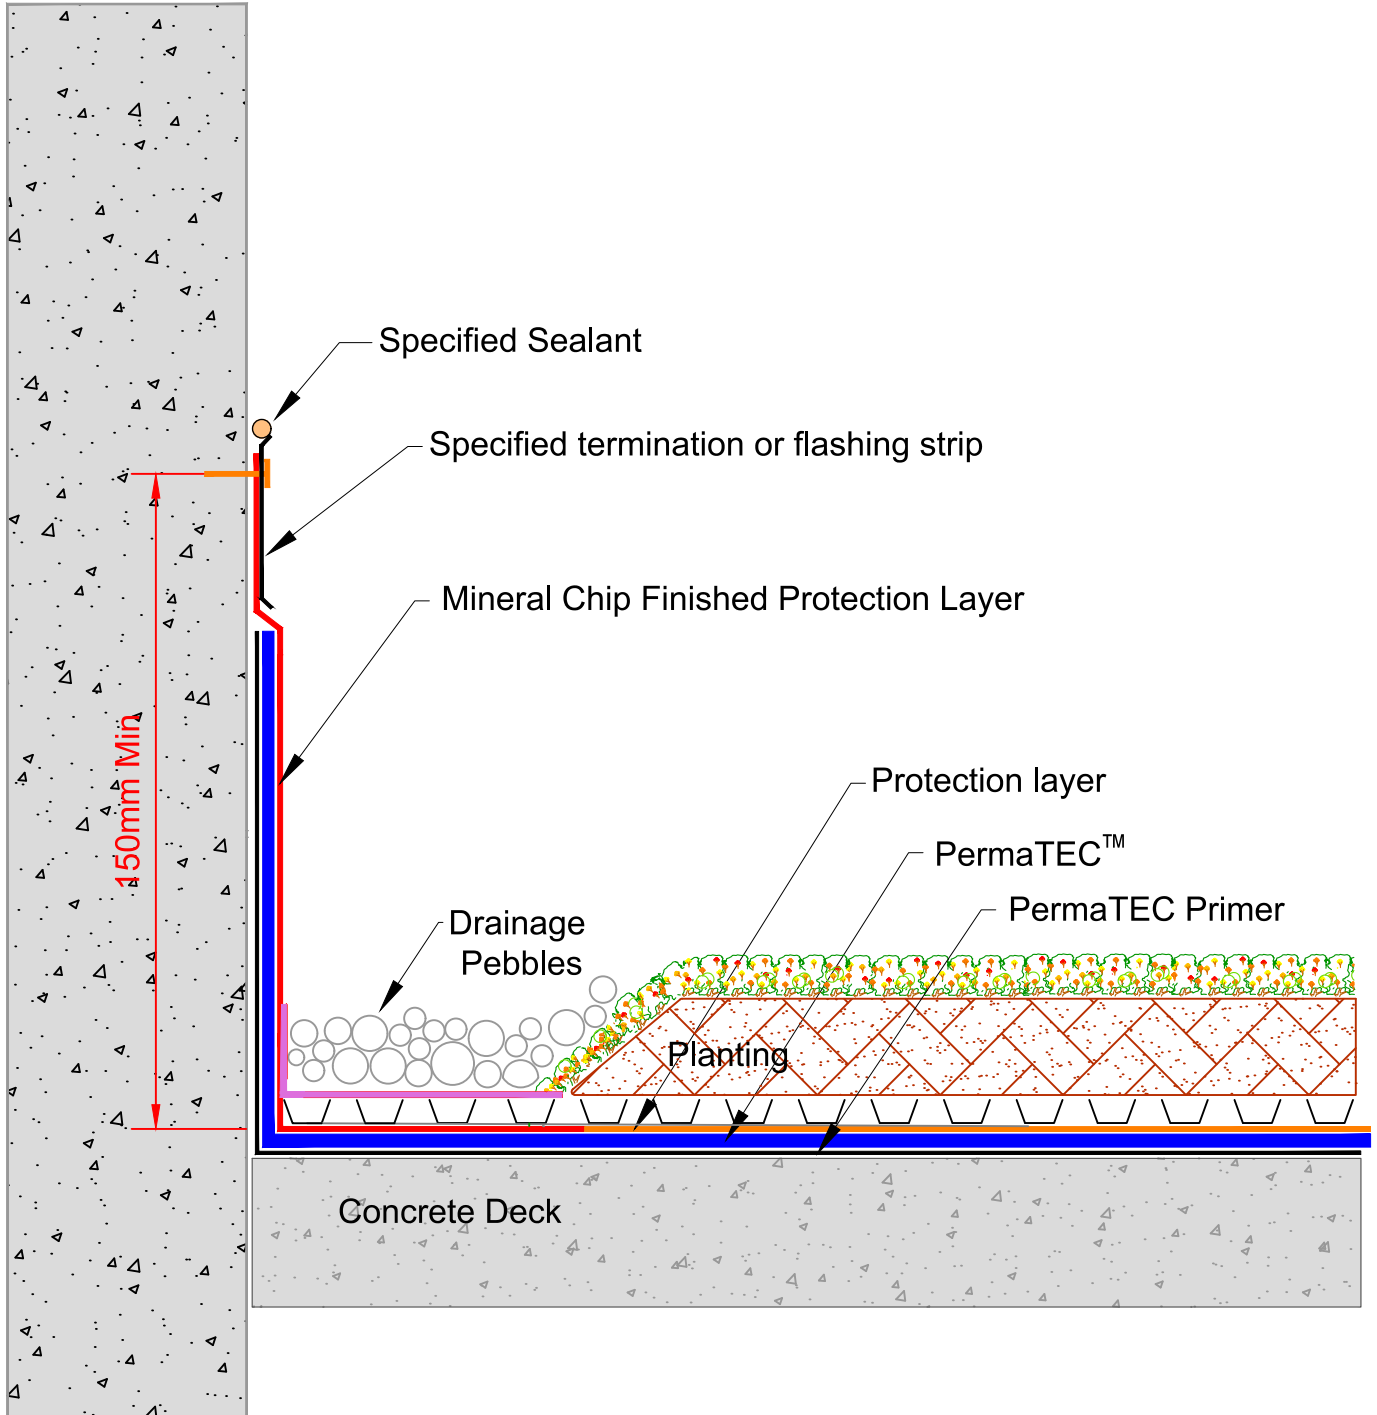


masterspec 4414AP

TITLE: TORCH-ON UPSTAND DETAIL		www.neuchatel.co.nz TECHNICAL SERVICES. 120 Foundry Road, Silverdale. Tel: 09 441 4595 email: info@neuchatel.co.nz
PermaTech Green Roof		
Drawing: PT-GREEN 002	Nov 2023	Drawing is indicative only and subject to approval for use in the application required.
	Not to Scale	

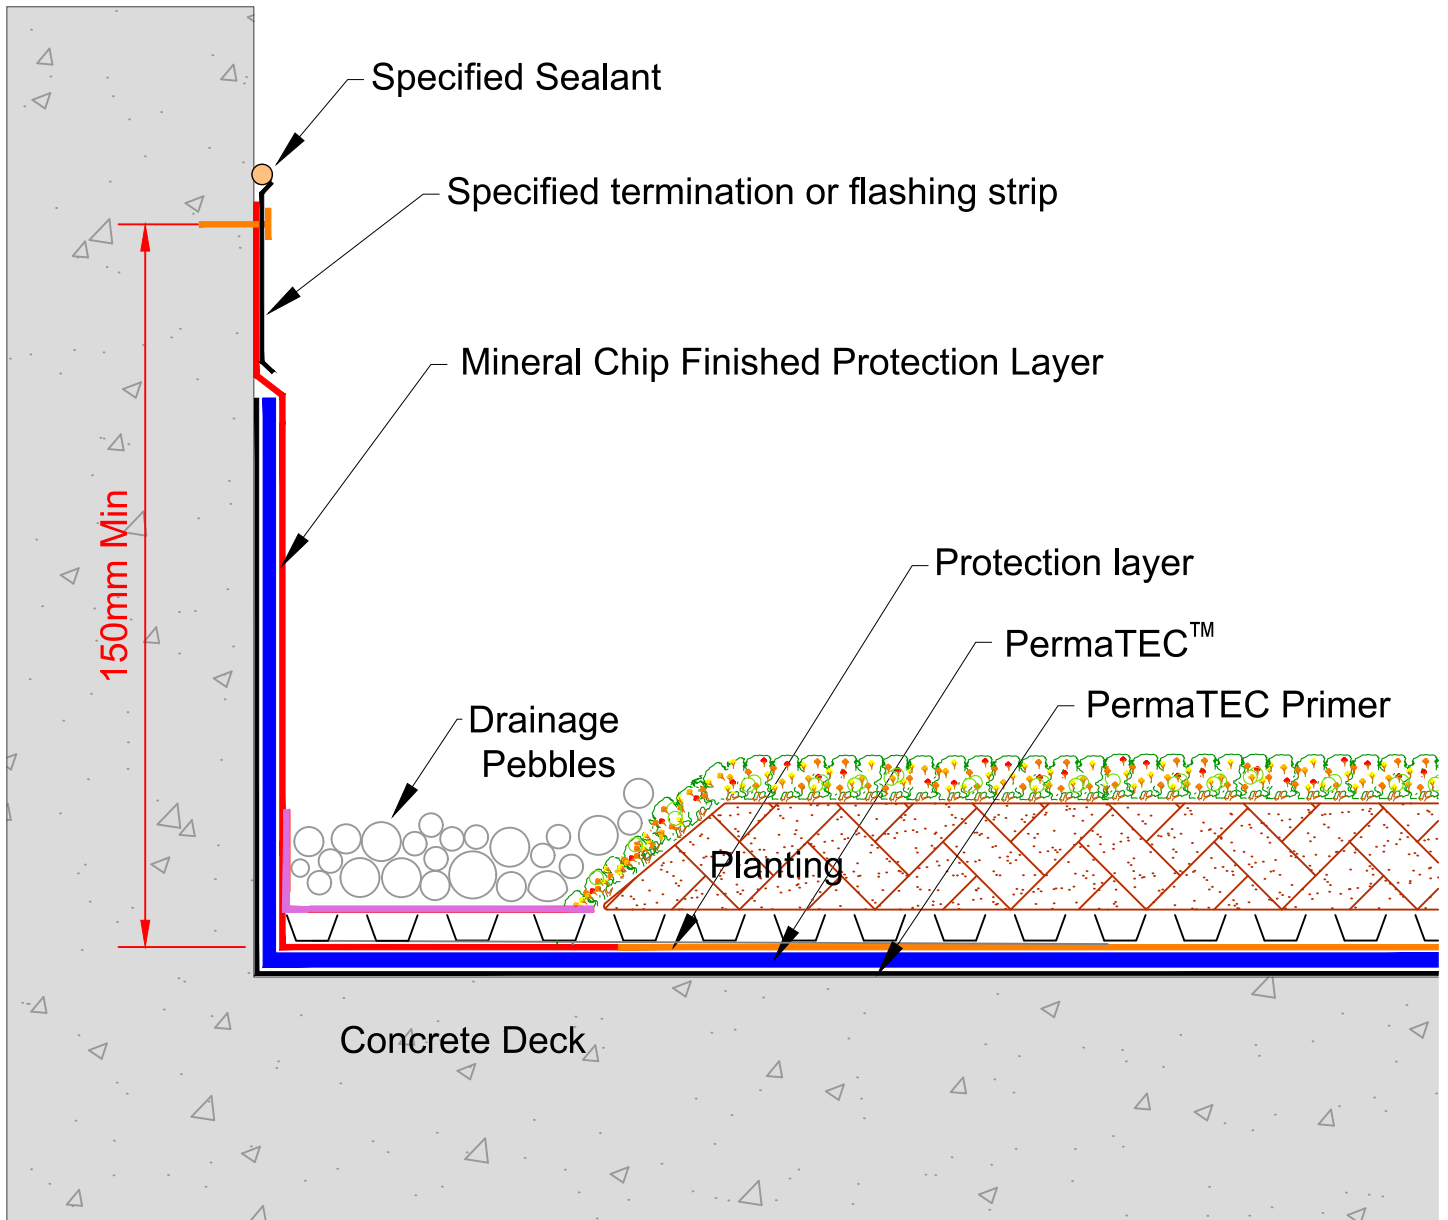

masterspec 4414AP

TITLE: UPSTAND DETAIL PermaTech Green Roof		www.neuchatel.co.nz TECHNICAL SERVICES. 120 Foundry Road Silverdale. Tel: 09 441 4595 email: info@neuchatel.co.nz	
Drawing: PT-GREEN 003	Nov 2023 Not to Scale	Drawing is indicative only and subject to approval for use in the application required.	

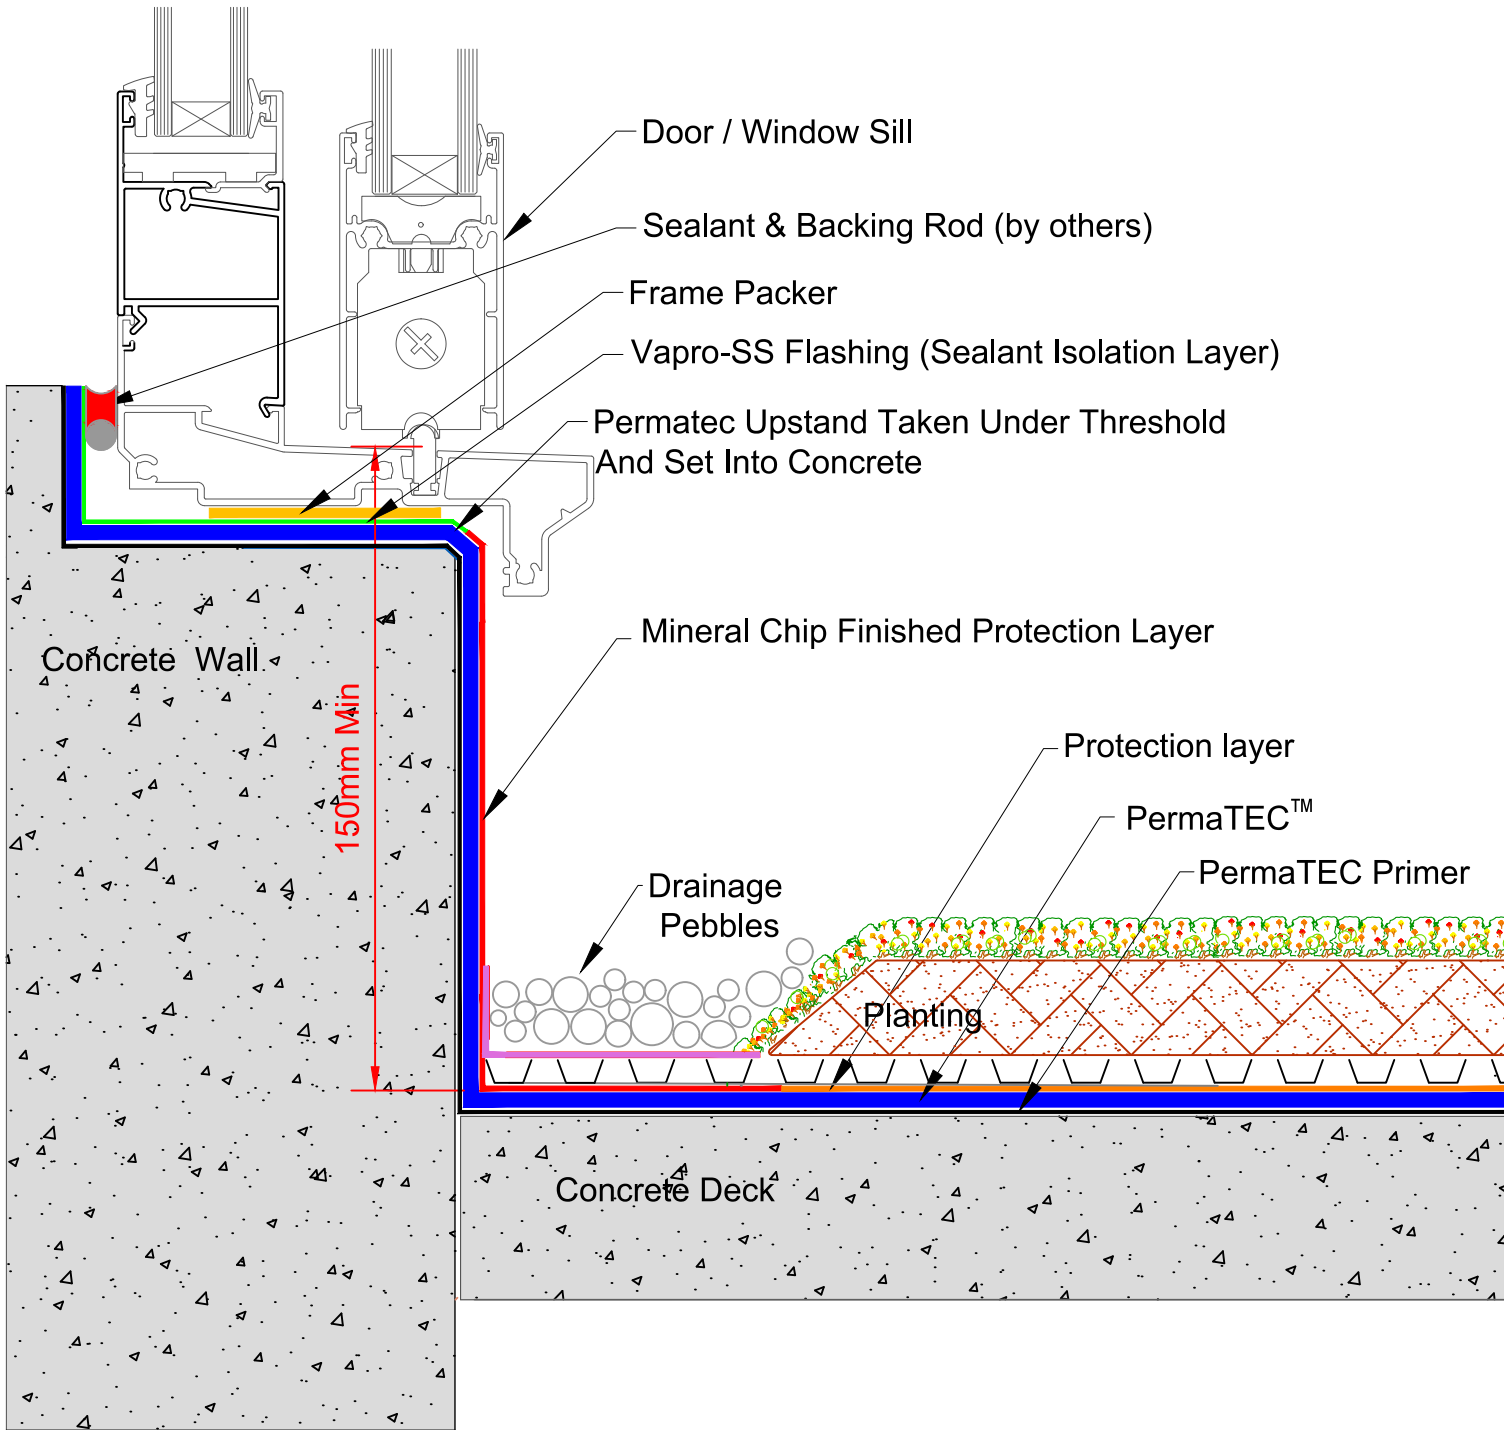

masterspec 4414AP

TITLE:
THRESHOLD UPSTAND DETAIL - REBATED CILL
PermaTech Green Roof

www.neuchatel.co.nz


TECHNICAL SERVICES.
120 Foundry Road Silverdale. Tel: 09 441 4595
email: info@neuchatel.co.nz

Drawing: PT-GREEN 004

Nov 2023

Not to Scale

Drawing is indicative only and subject to approval for use in the application required.

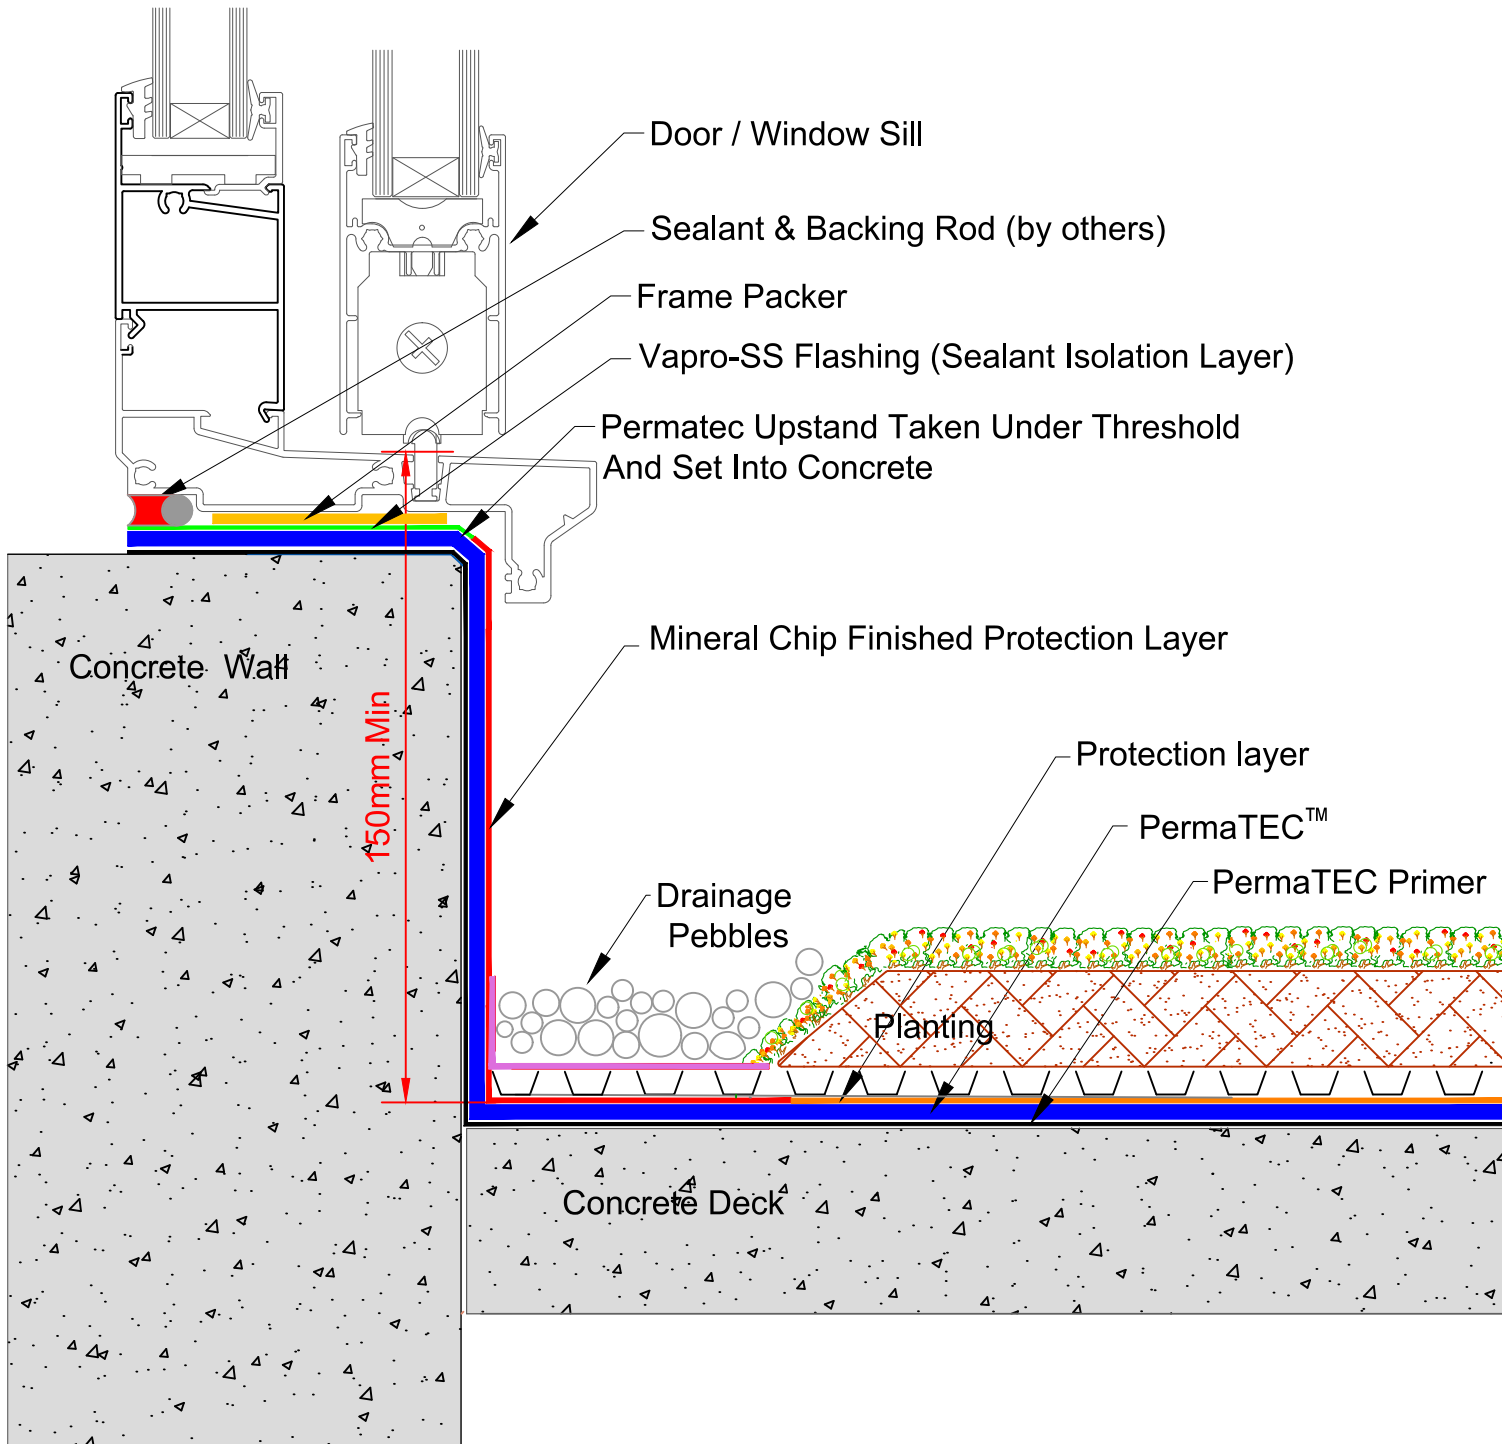

masterspec 4414AP

TITLE:
THRESHOLD UPSTAND DETAIL - FLUSH CILL
PermaTech Green Roof


www.neuchatel.co.nz

TECHNICAL SERVICES.
120 Foundry Road Silverdale. Tel: 09 441 4595
email: info@neuchatel.co.nz

Drawing: PT-GREEN
004B

MAY 2019
Not to Scale

Drawing is indicative only and subject to approval for use in the application required.

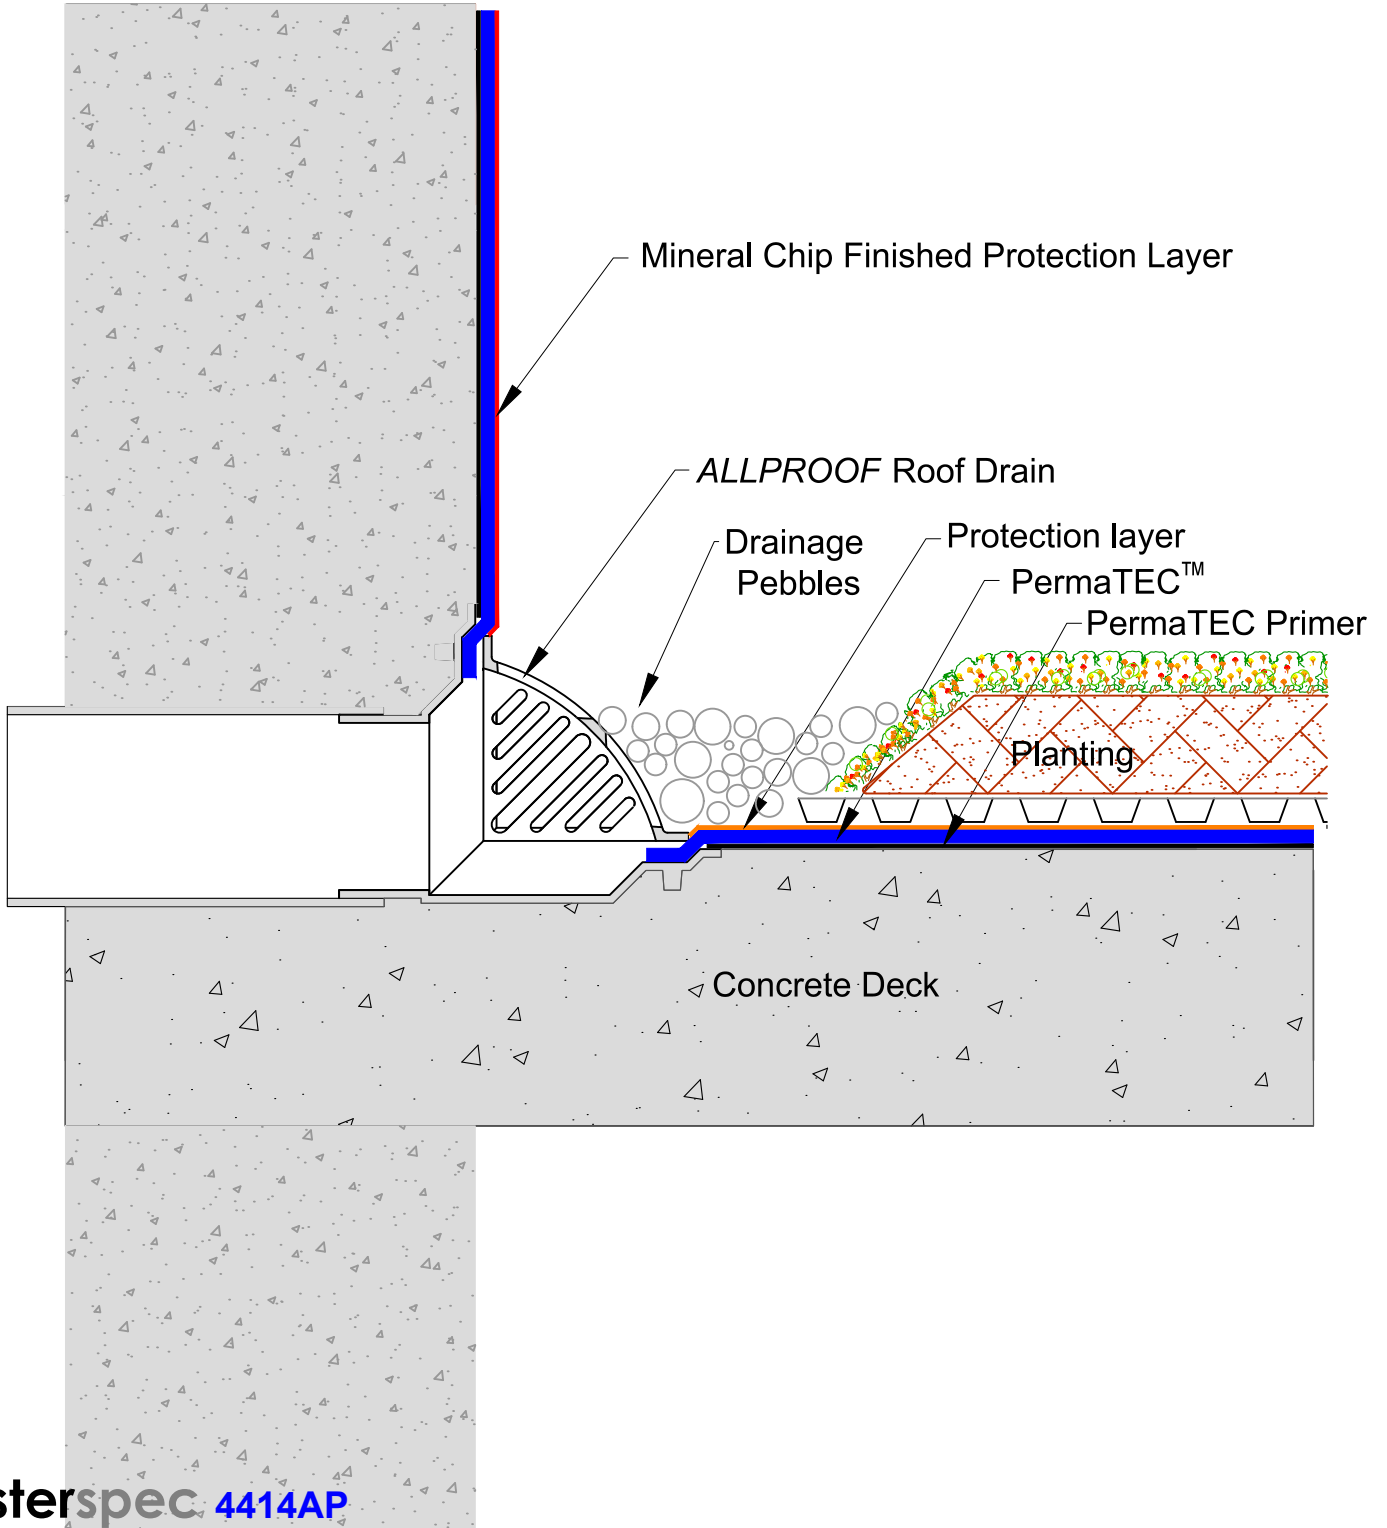

TITLE: **PARAPET OUTLET DETAILPODIUM**
PermaTech Green Roof


www.neuchatel.co.nz
120 Foundry Road Silverdale. Tel: 09 441 4595
email: info@neuchatel.co.nz

Drawing: PT-GREEN 005

Nov 2023

Drawing is indicative only and subject to approval for use in the application required.

Not to Scale

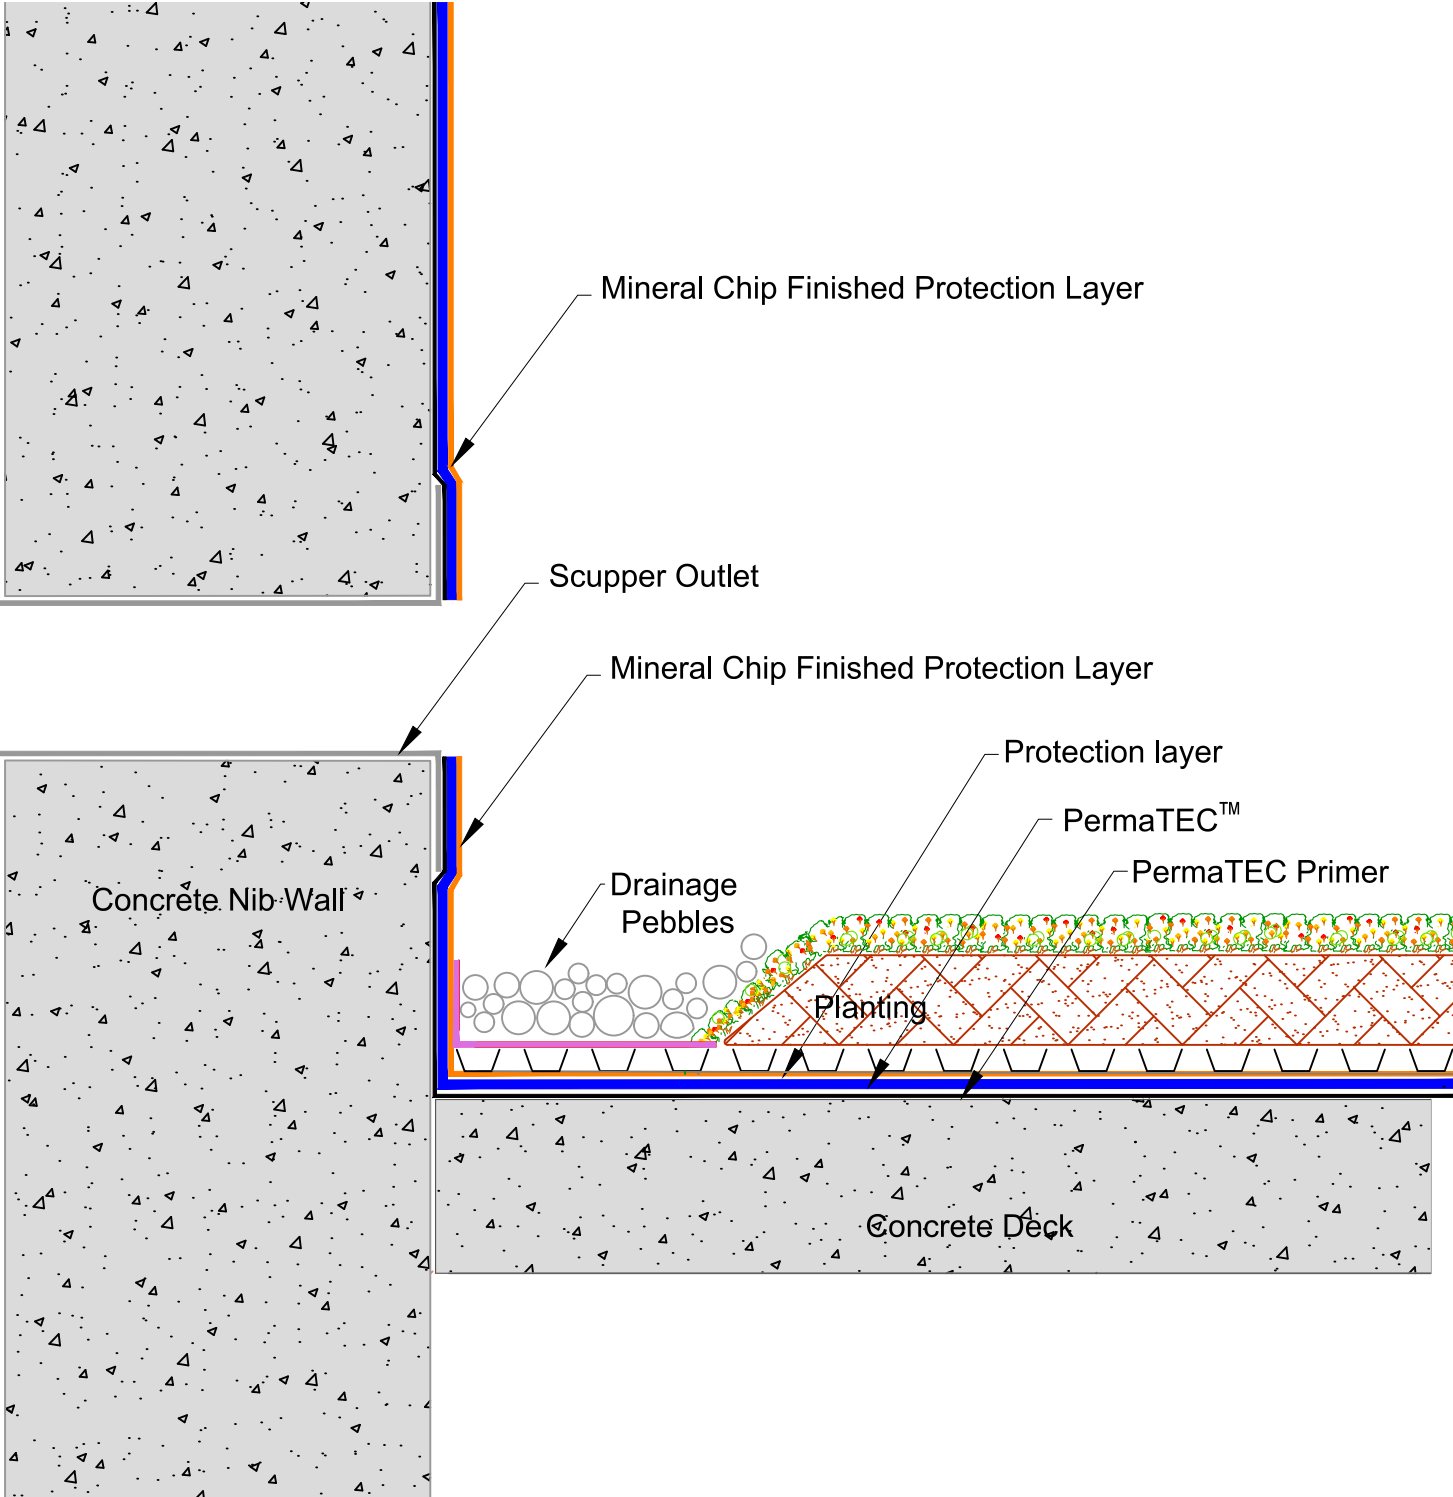

masterspec 4414AP

TITLE: **SCUPPER OUTLET DETAIL PODIUM
PermaTech Green Roof**

www.neuchatel.co.nz


TECHNICAL SERVICES.
120 Foundry Road Silverdale. Tel: 09 441 4595
email: info@neuchatel.co.nz

Drawing: PT-GREEN 005A

Nov 2023


Not to Scale

Drawing is indicative only and subject to approval for use in the application required.

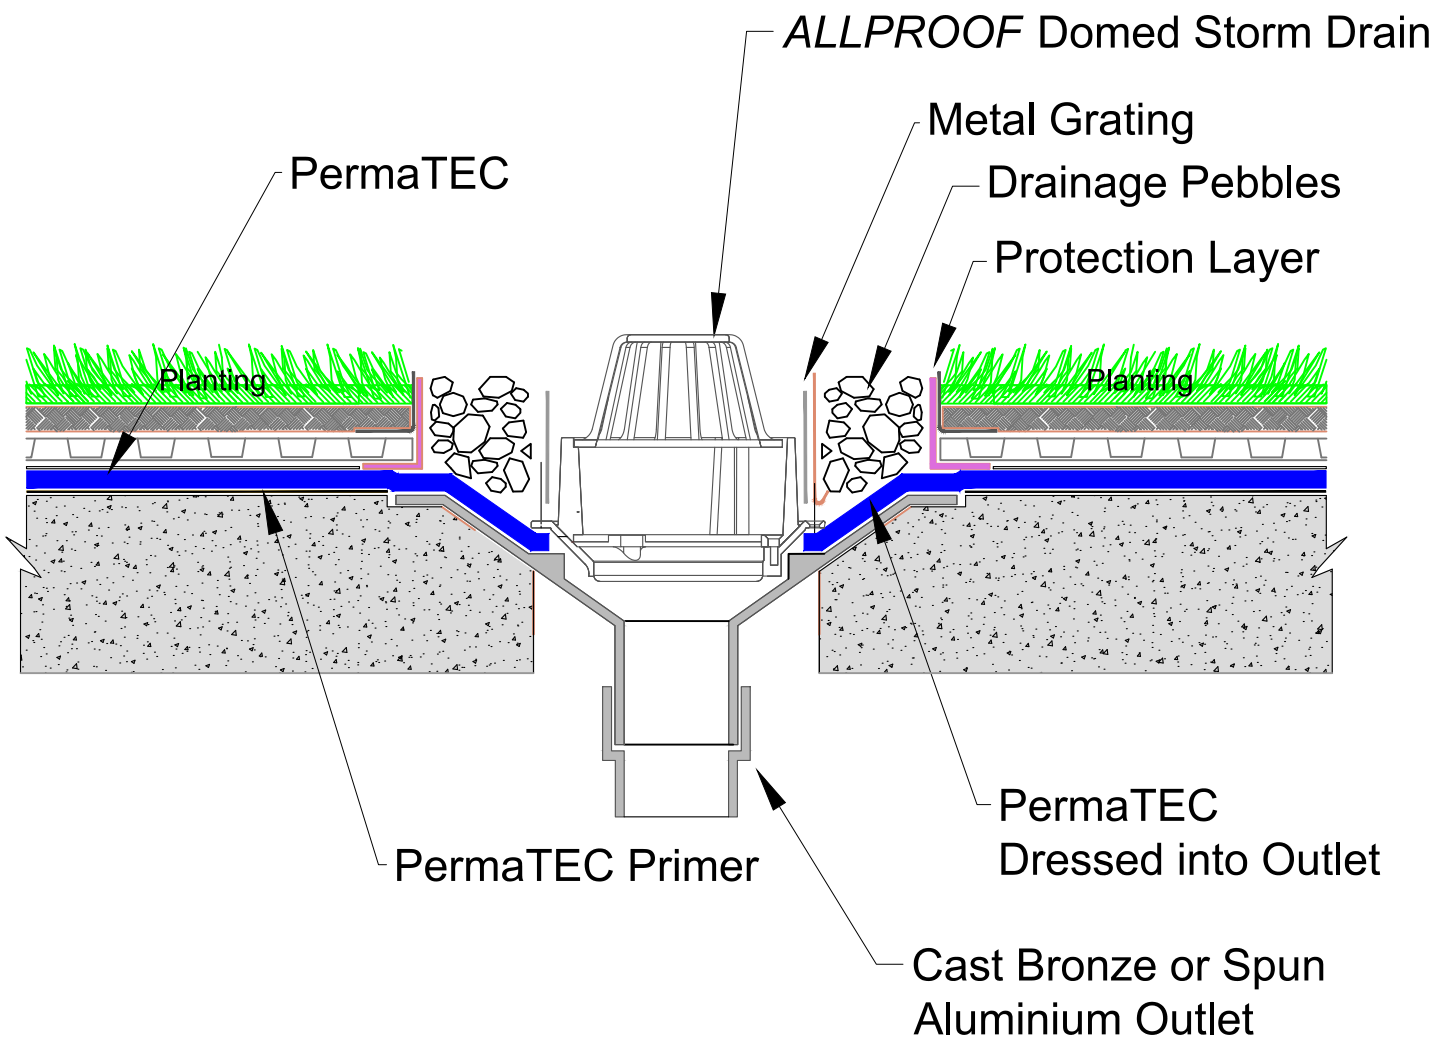


masterspec 4414AP

<p>TITLE: OUTLET DETAIL PermaTech Green Roof</p>	<p>www.neuchatel.co.nz TECHNICAL SERVICES. 120 Foundry Road Silverdale. Tel: 09 441 4595 email: info@neuchatel.co.nz</p>	
<p>Drawing: PT-GREEN 006</p>	<p>Nov 2023 Not to Scale</p>	<p>Drawing is indicative only and subject to approval for use in the application required.</p>

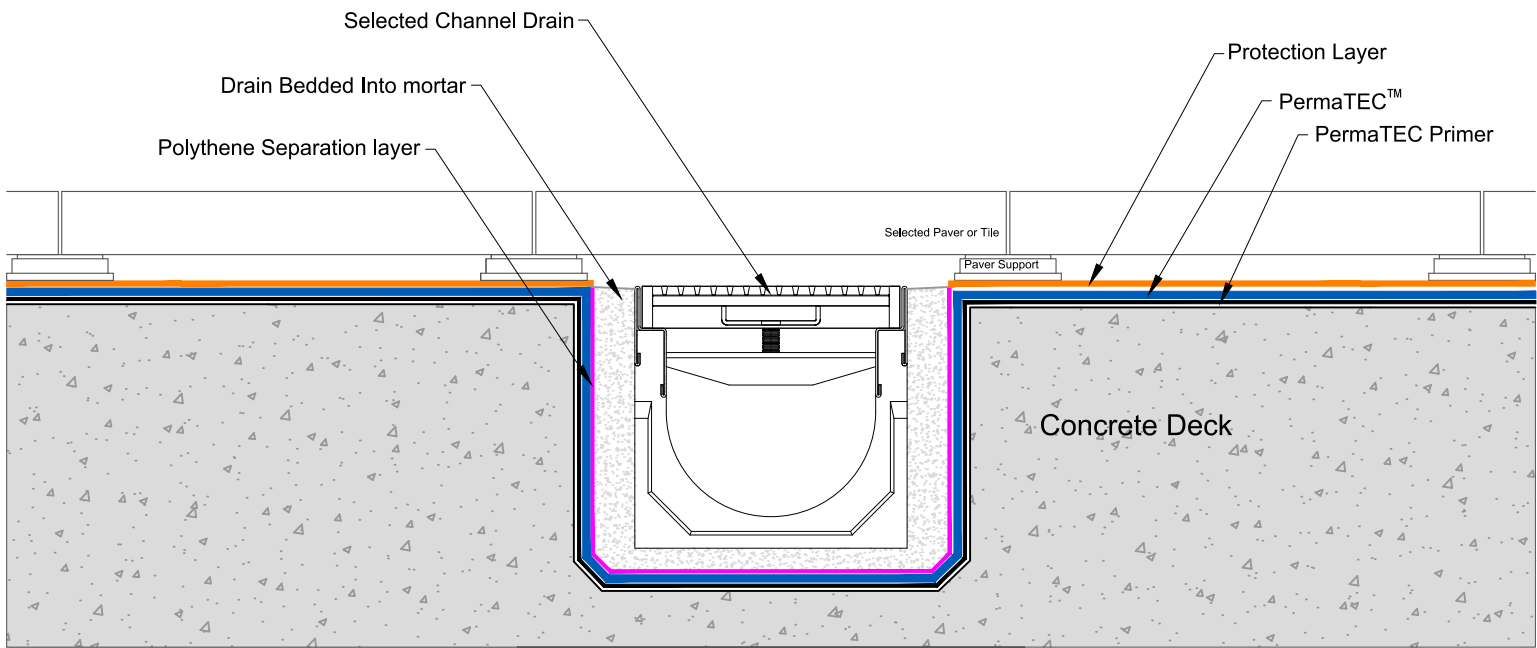

masterspec 4414AP

<p>TITLE: CHANNEL DRAIN DETAIL PermaTech Green Roof</p>	<p>www.neuchatel.co.nz TECHNICAL SERVICES. 120 Foundry Road Silverdale. Tel: 09 441 4595 email: info@neuchatel.co.nz</p>	
<p>Drawing: PT-GREEN 006B</p>	<p>Nov 2023 Not to Scale</p>	<p>Drawing is indicative only and subject to approval for use in the application required.</p>

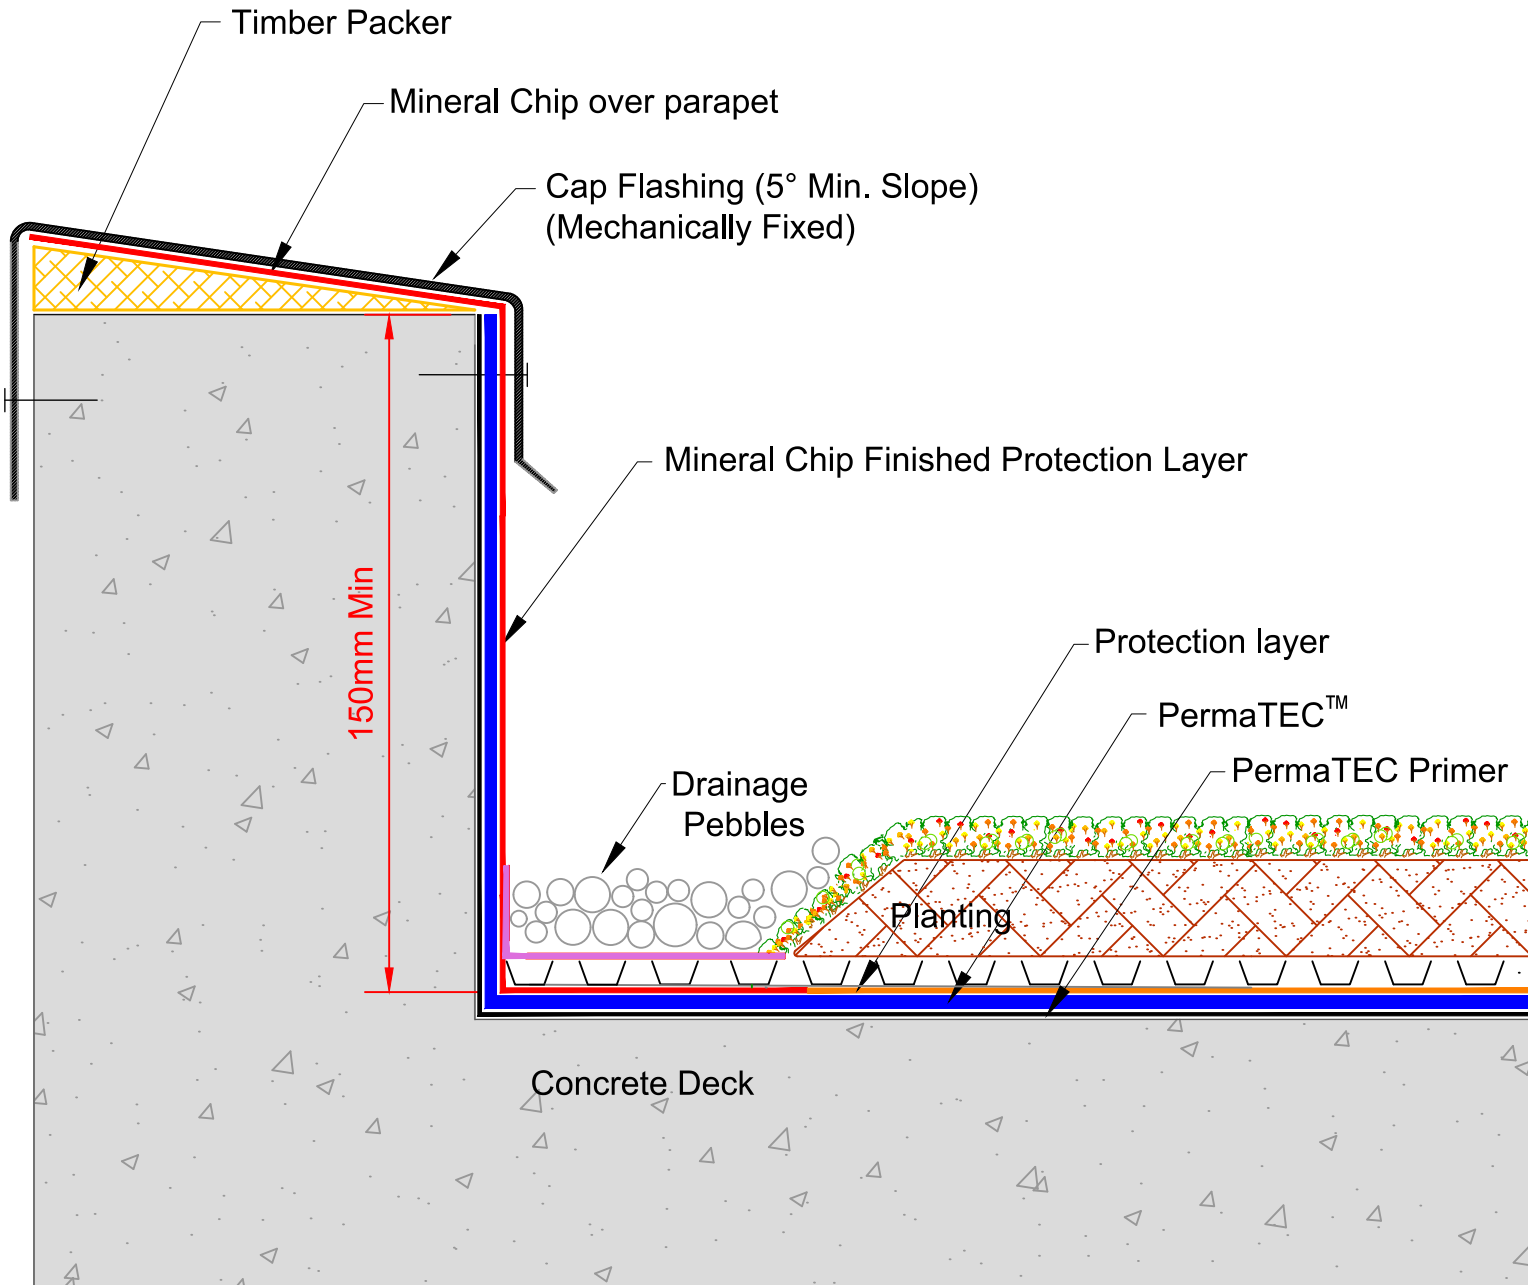

masterspec 4414AP

TITLE: **PARAPET WITH CAP FLASHING DETAIL**
PermaTech Green Roof

www.neuchatel.co.nz


TECHNICAL SERVICES.
120 Foundry Road Silverdale. Tel: 09 441 4595
email: info@neuchatel.co.nz

Drawing: PT-GREEN 007

Nov 2023


Not to Scale

Drawing is indicative only and subject to approval for use in the application required.

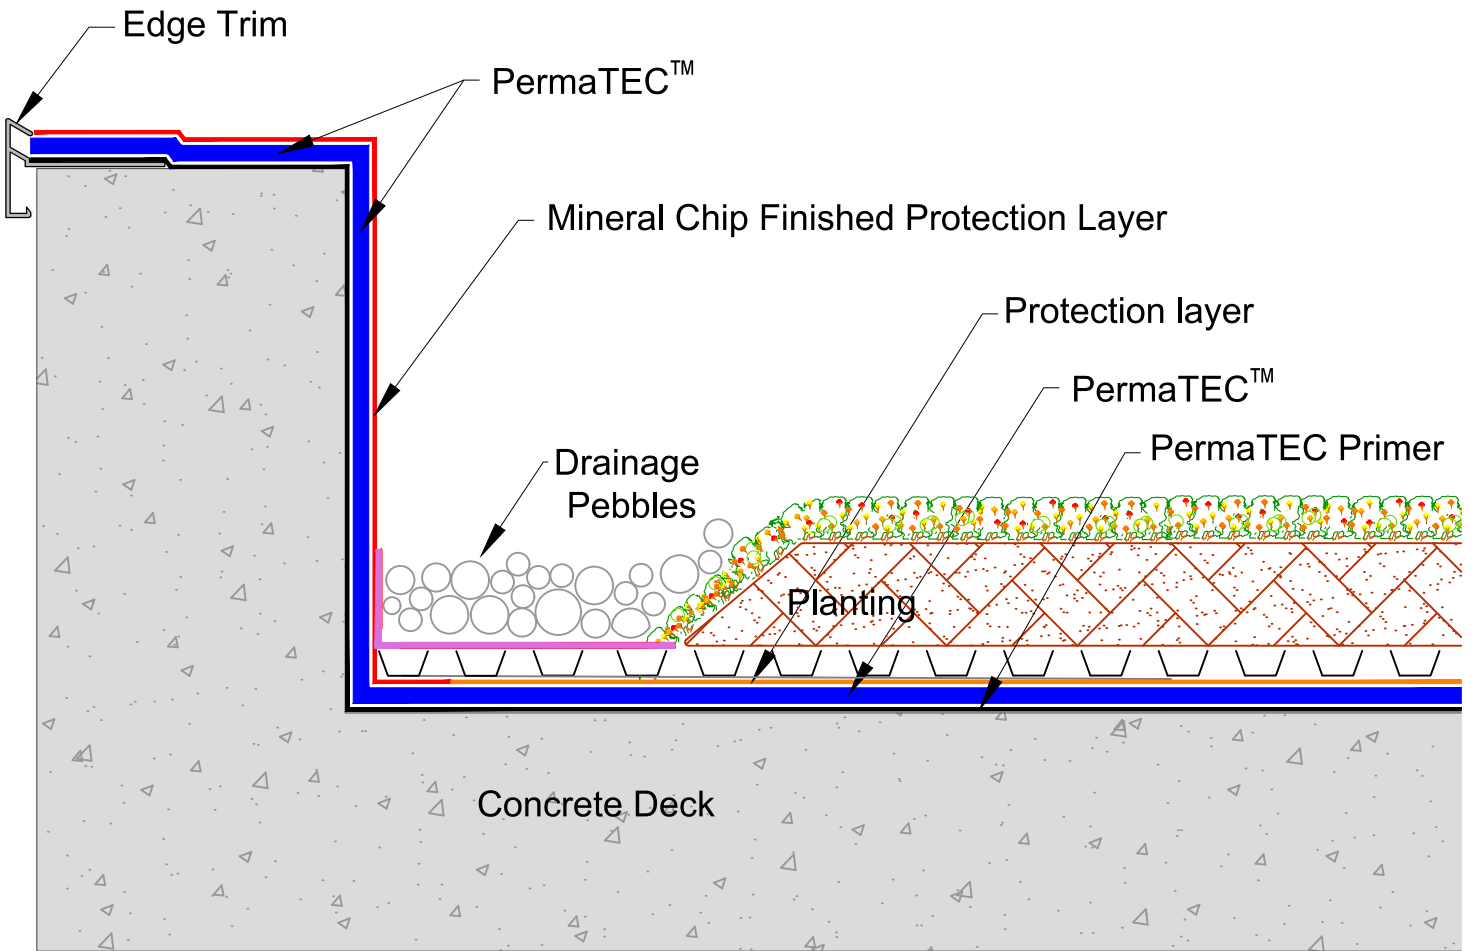


masterspec 4414AP

TITLE: TYPICAL TRIMMED EDGE DETAIL		<p>www.neuchatel.co.nz TECHNICAL SERVICES. 120 Foundry Road Silverdale. Tel: 09 441 4595 email: info@neuchatel.co.nz</p>
PermaTech Green Roof		
Drawing: PT-GREEN 009C	Nov 2023	Drawing is indicative only and subject to approval for use in the application required.
	Not to Scale	

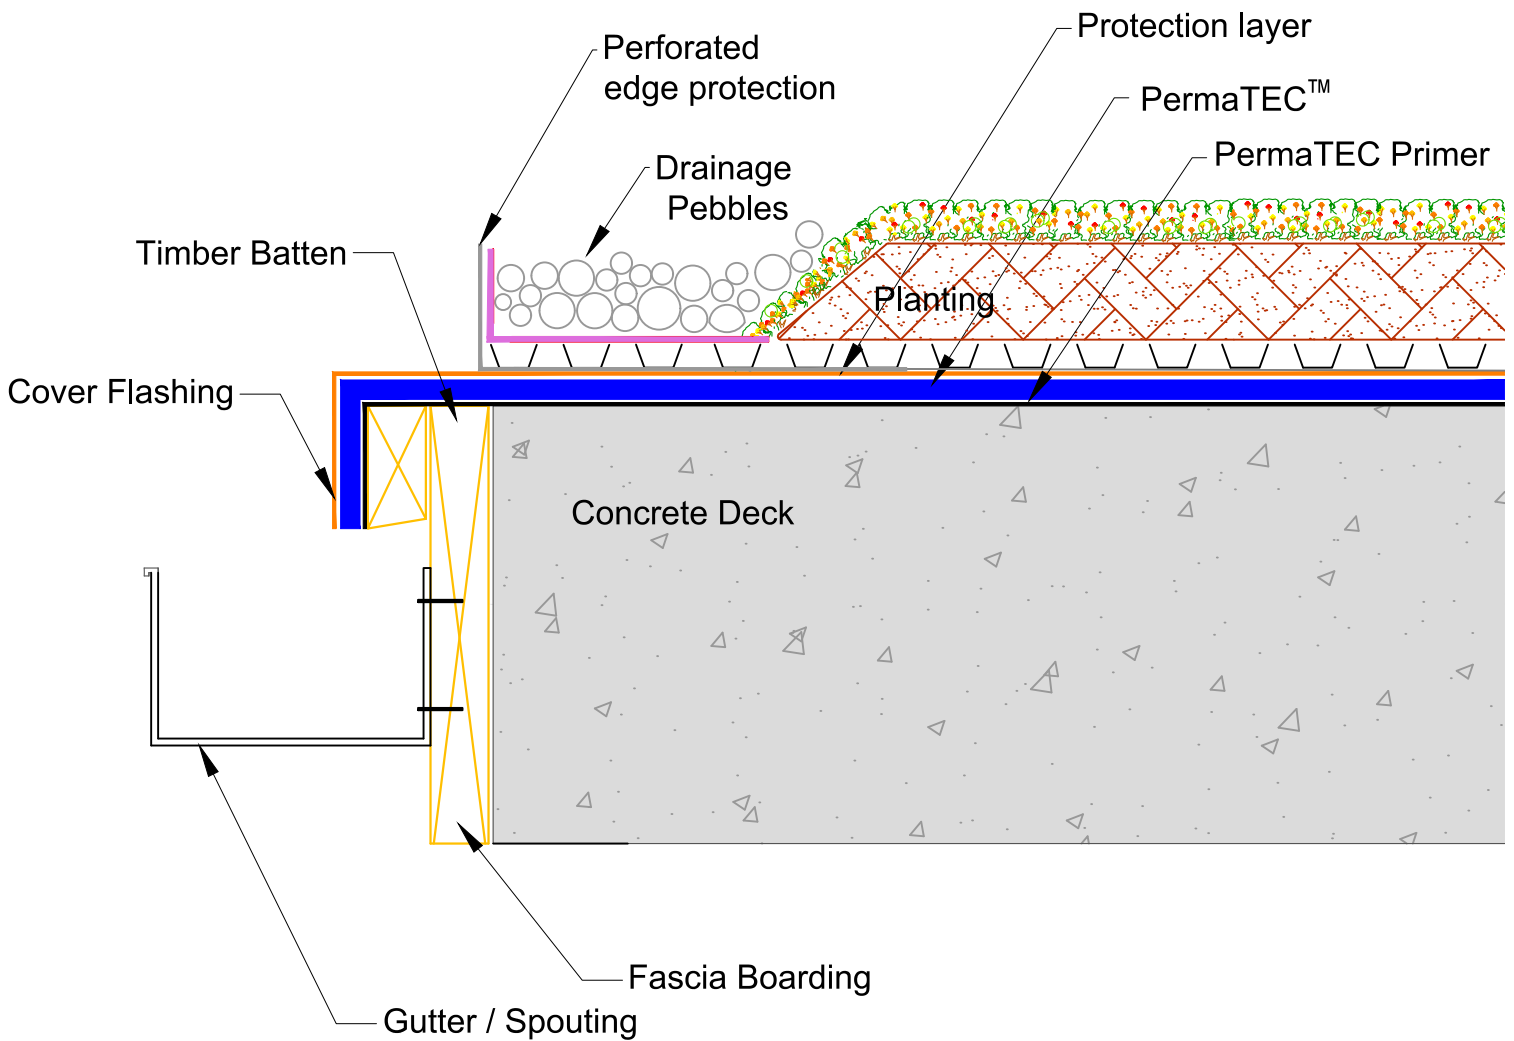


masterspec 4414AP

TITLE: GUTTER DRIP EDGE DETAIL PermaTech Green Roof		www.neuchatel.co.nz TECHNICAL SERVICES. 120 Foundry Road Silverdale. Tel: 09 441 4595 email: info@neuchatel.co.nz
Drawing: PT-GREEN 010	Nov 2023	
	Not to Scale	Drawing is indicative only and subject to approval for use in the application required.

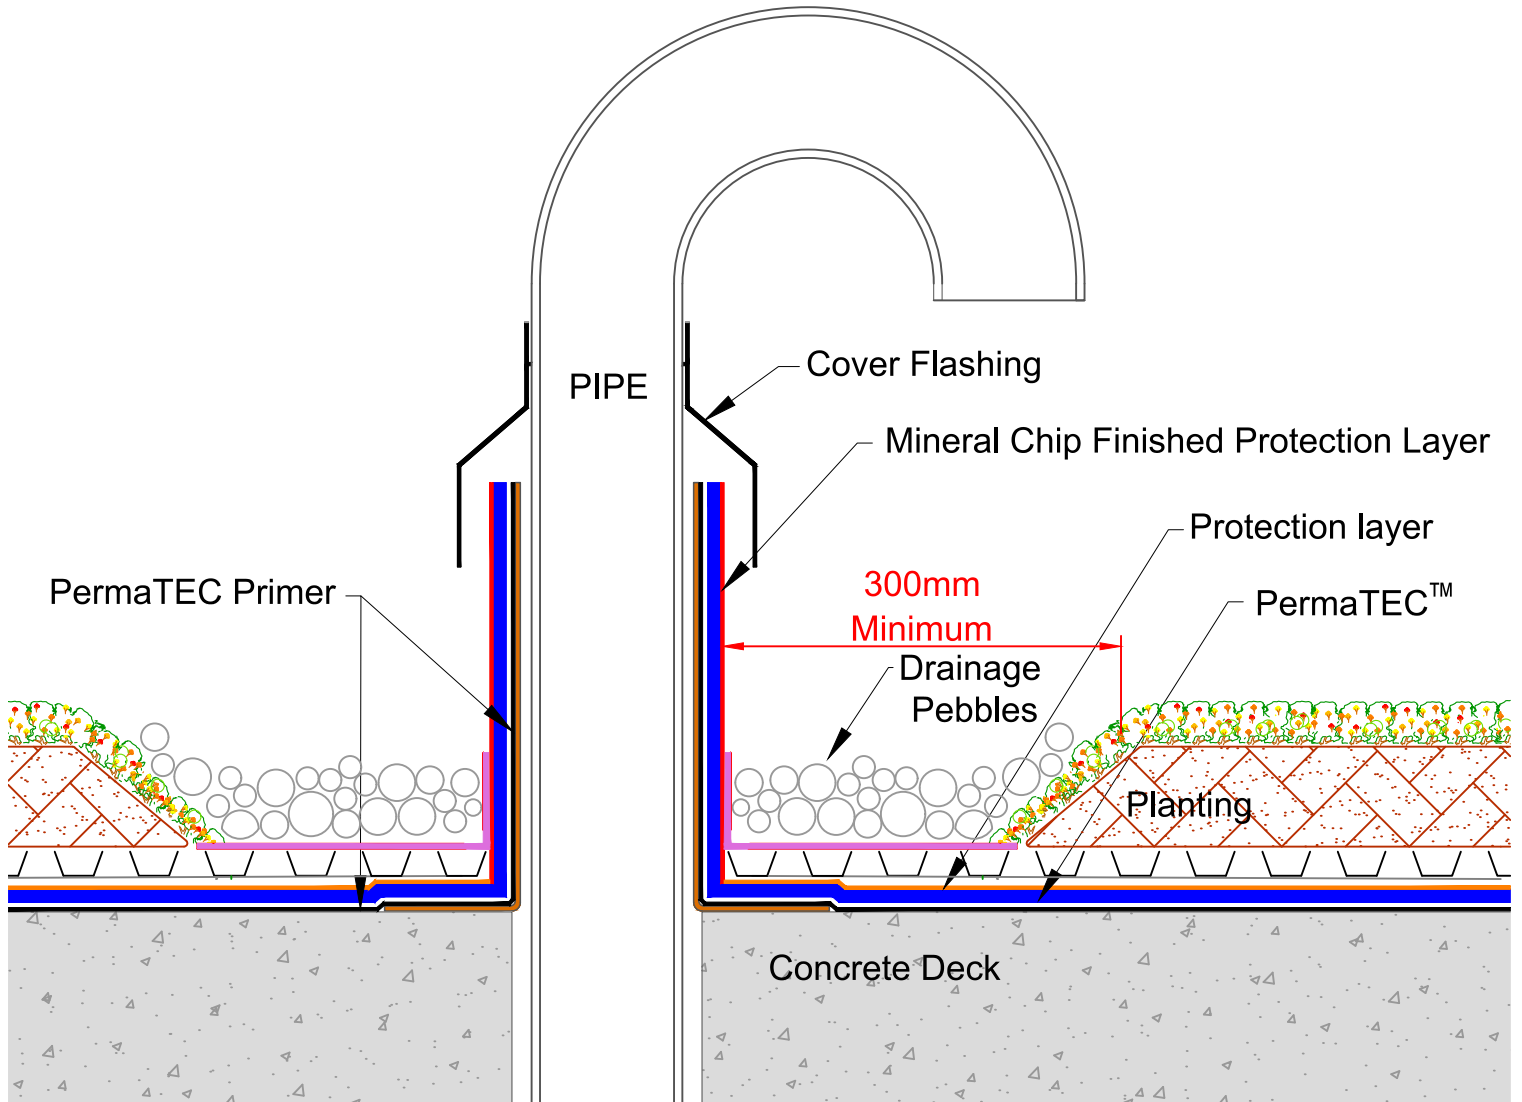

masterspec 4414AP

TITLE: 'HOCKEY STICK' PIPE PENETRATION DETAIL PermaTech Green Roof		www.neuchatel.co.nz TECHNICAL SERVICES. 120 Foundry Road Silverdale. Tel: 09 441 4595 email: info@neuchatel.co.nz
Drawing: PT-GREEN 011B	Nov 2023	Drawing is indicative only and subject to approval for use in the application required.
	Not to Scale	

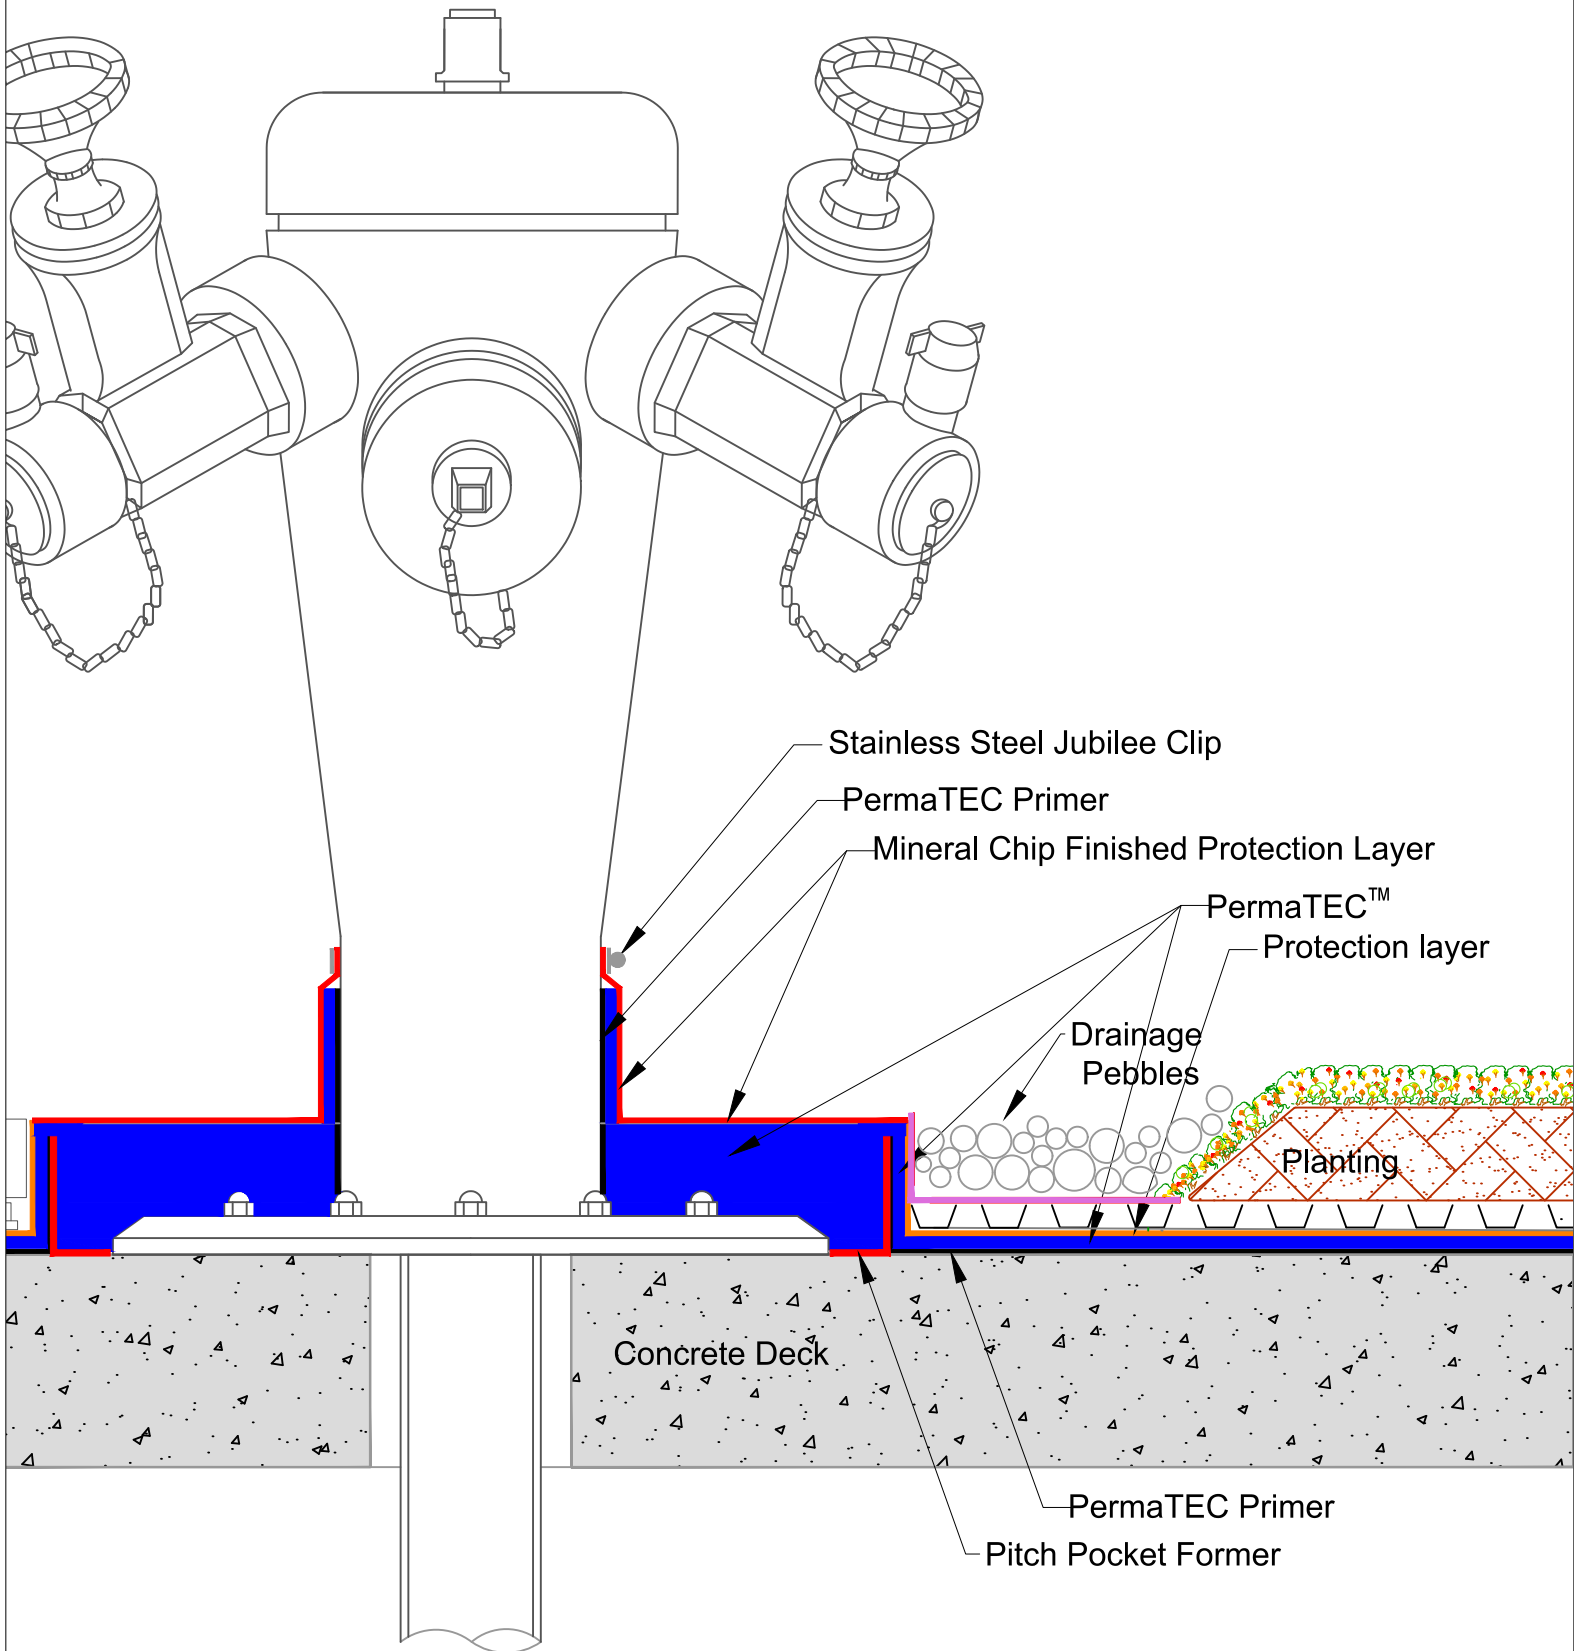

masterspec 4414AP

TITLE: 'HOCKEY STICK' PIPE PENETRATION DETAIL
PermaTech Green Roof

www.neuchatel.co.nz


TECHNICAL SERVICES.
120 Foundry Road Silverdale. Tel: 09 441 4595
email: info@neuchatel.co.nz

Drawing: PT-GREEN 011B

Nov 2023

Not to Scale

Drawing is indicative only and subject to approval for use in the application required.

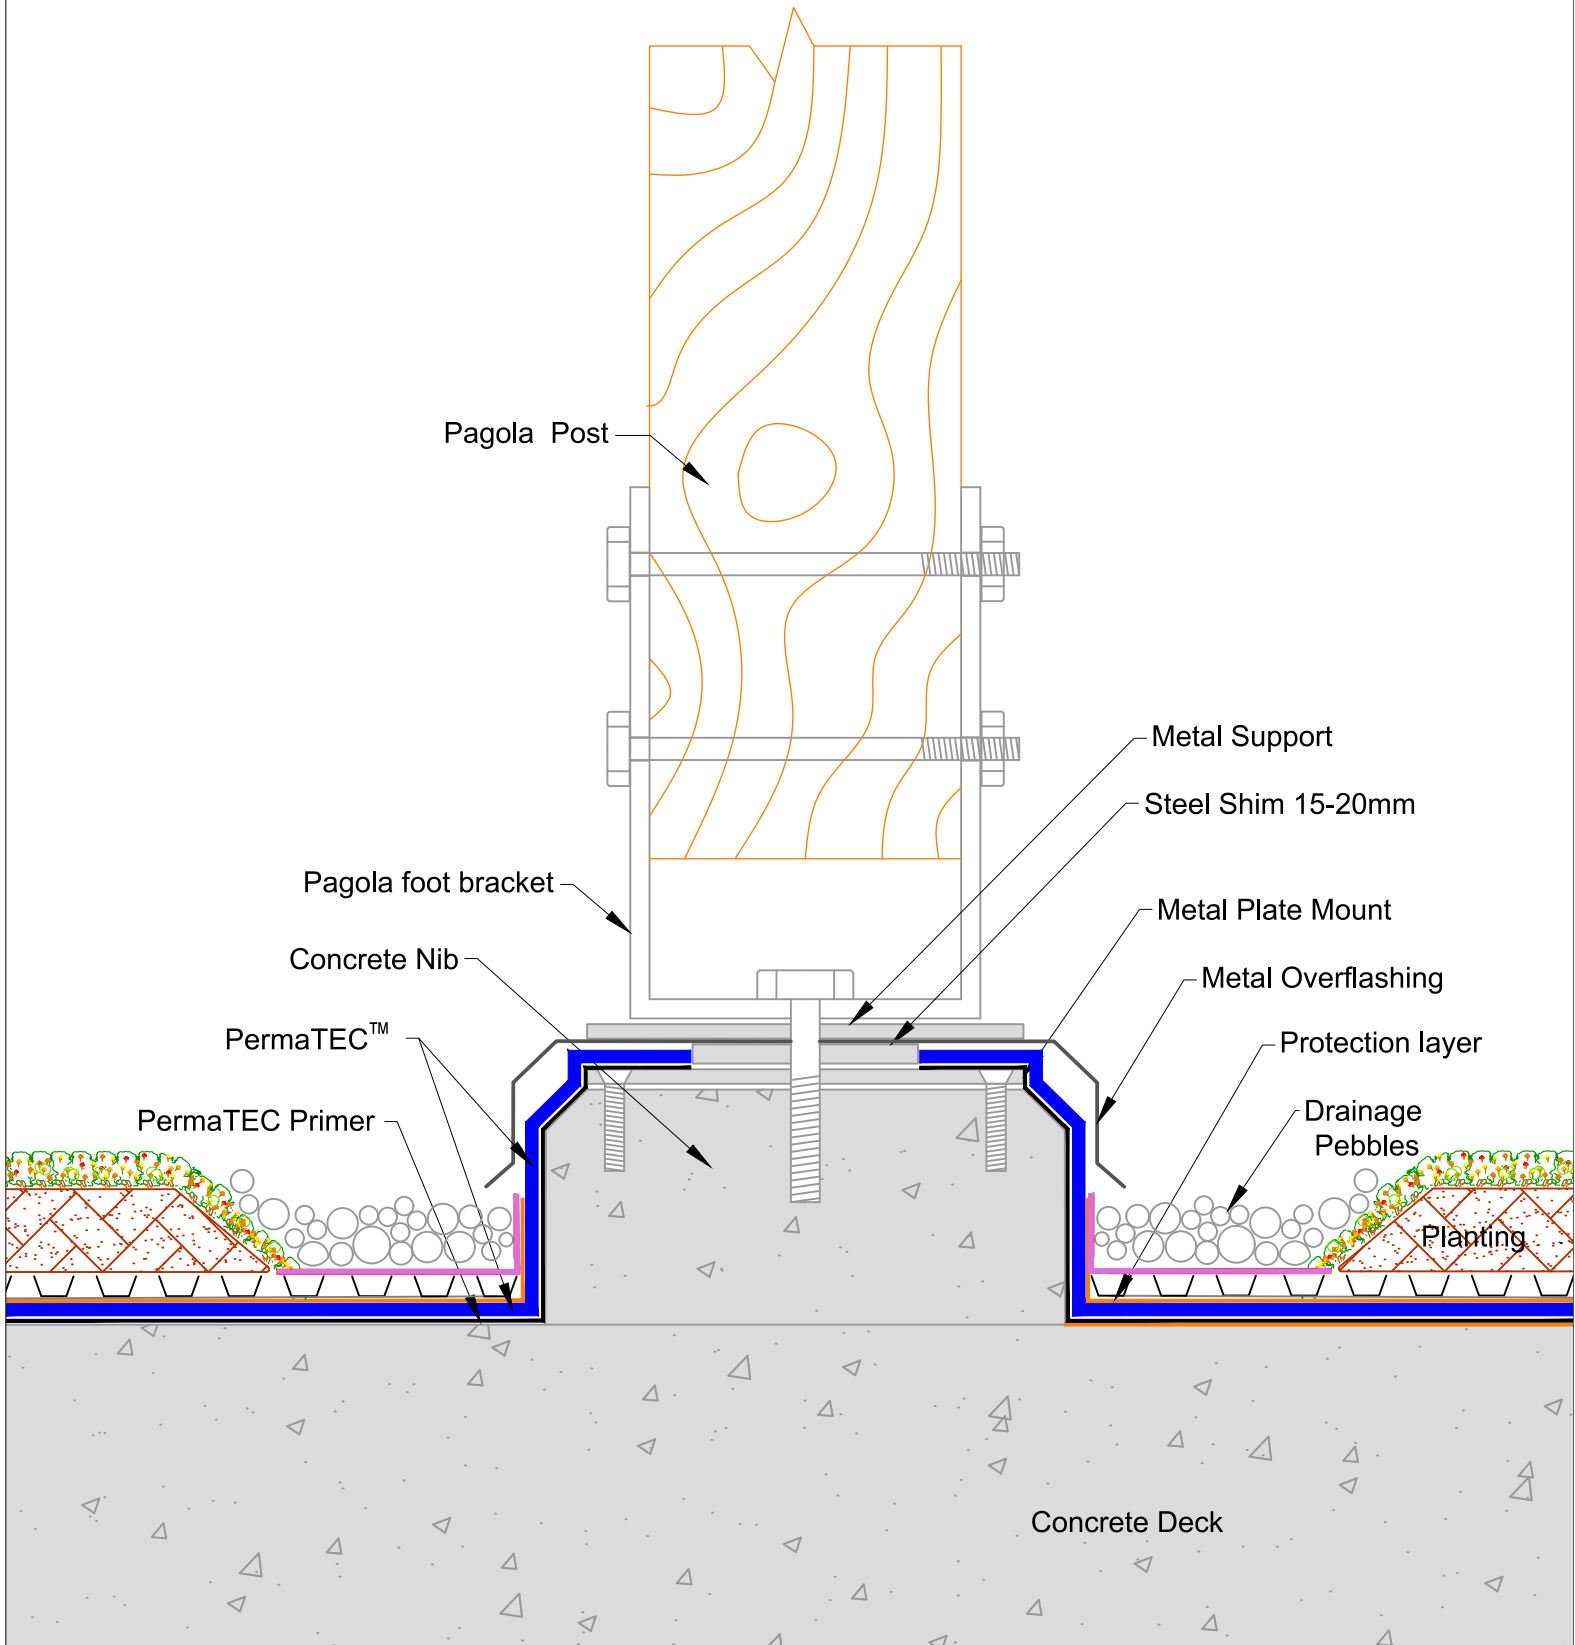

masterspec 4414AP

TITLE: **PAGOLA SUPPORT DETAIL**
PermaTech Green Roof


www.neuchatel.co.nz
TECHNICAL SERVICES.
120 Foundry Road Silverdale. Tel: 09 441 4595
email: info@neuchatel.co.nz

Drawing: PT-GREEN 016

Nov 2023

Not to Scale

Drawing is indicative only and subject to approval for use in the application required.

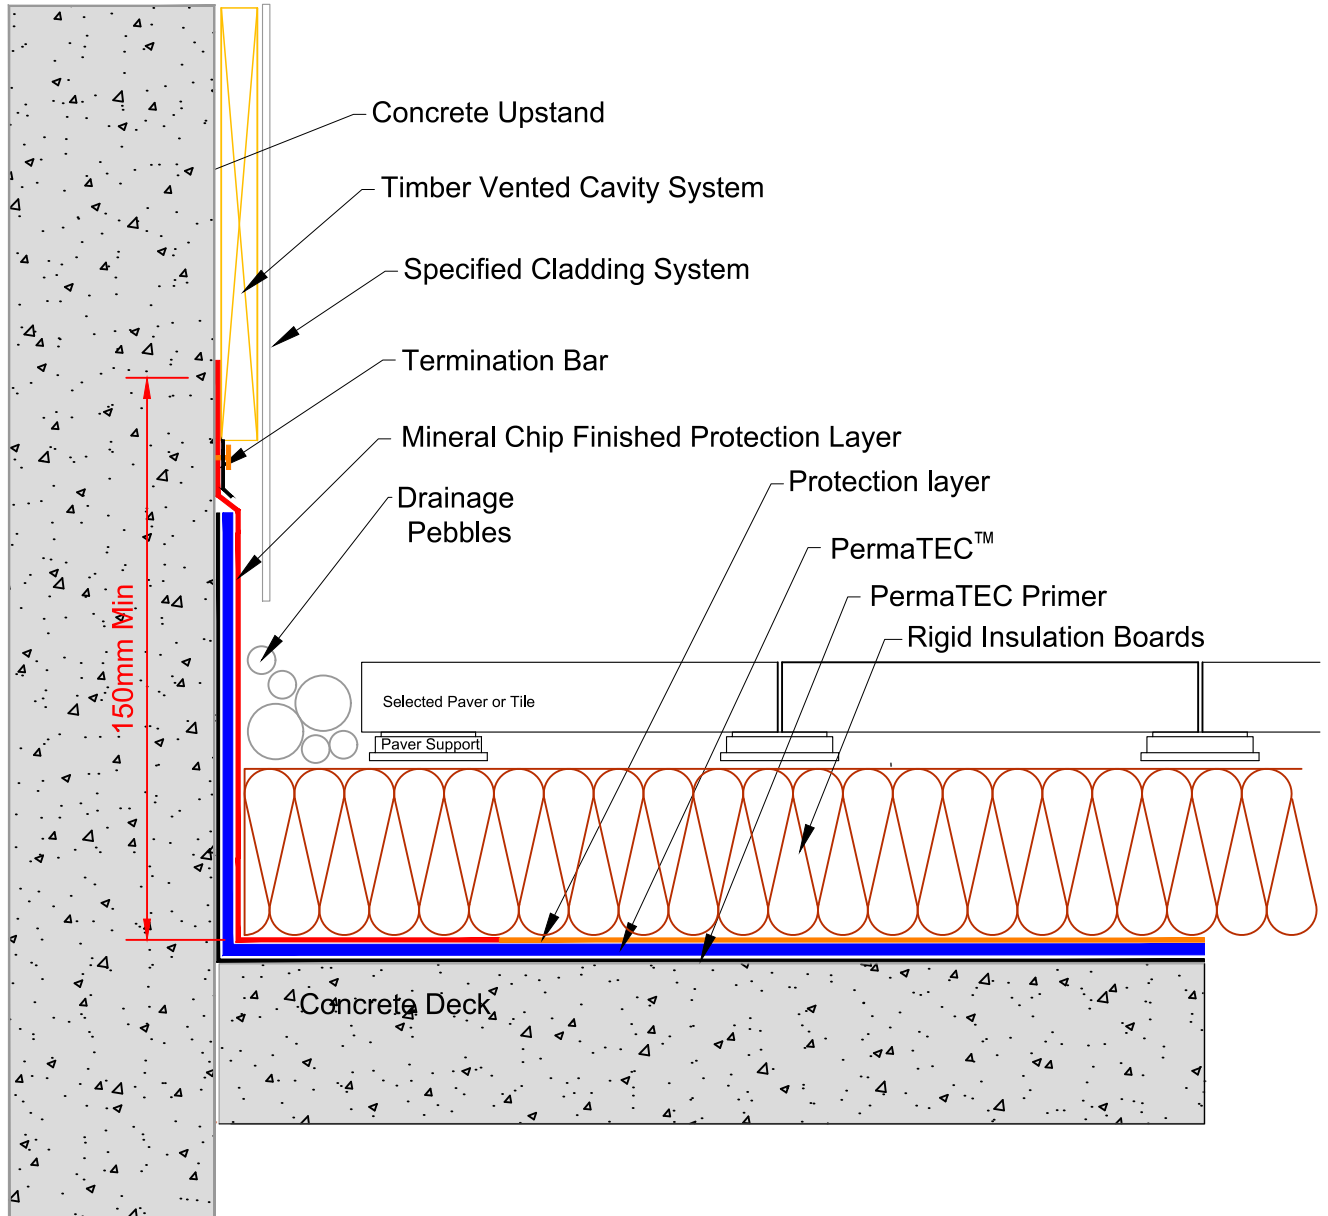

masterspec 4414AP

TITLE: **UPSTAND DETAIL**
PermaTEC Inverted Roof

www.neuchatel.co.nz


TECHNICAL SERVICES.
120 Foundry Road Silverdale. Tel: 09 441 4595
email: info@neuchatel.co.nz

Drawing: PT-INV 001

Nov 2023

Not to Scale

Drawing is indicative only and subject to approval for use in the application required.

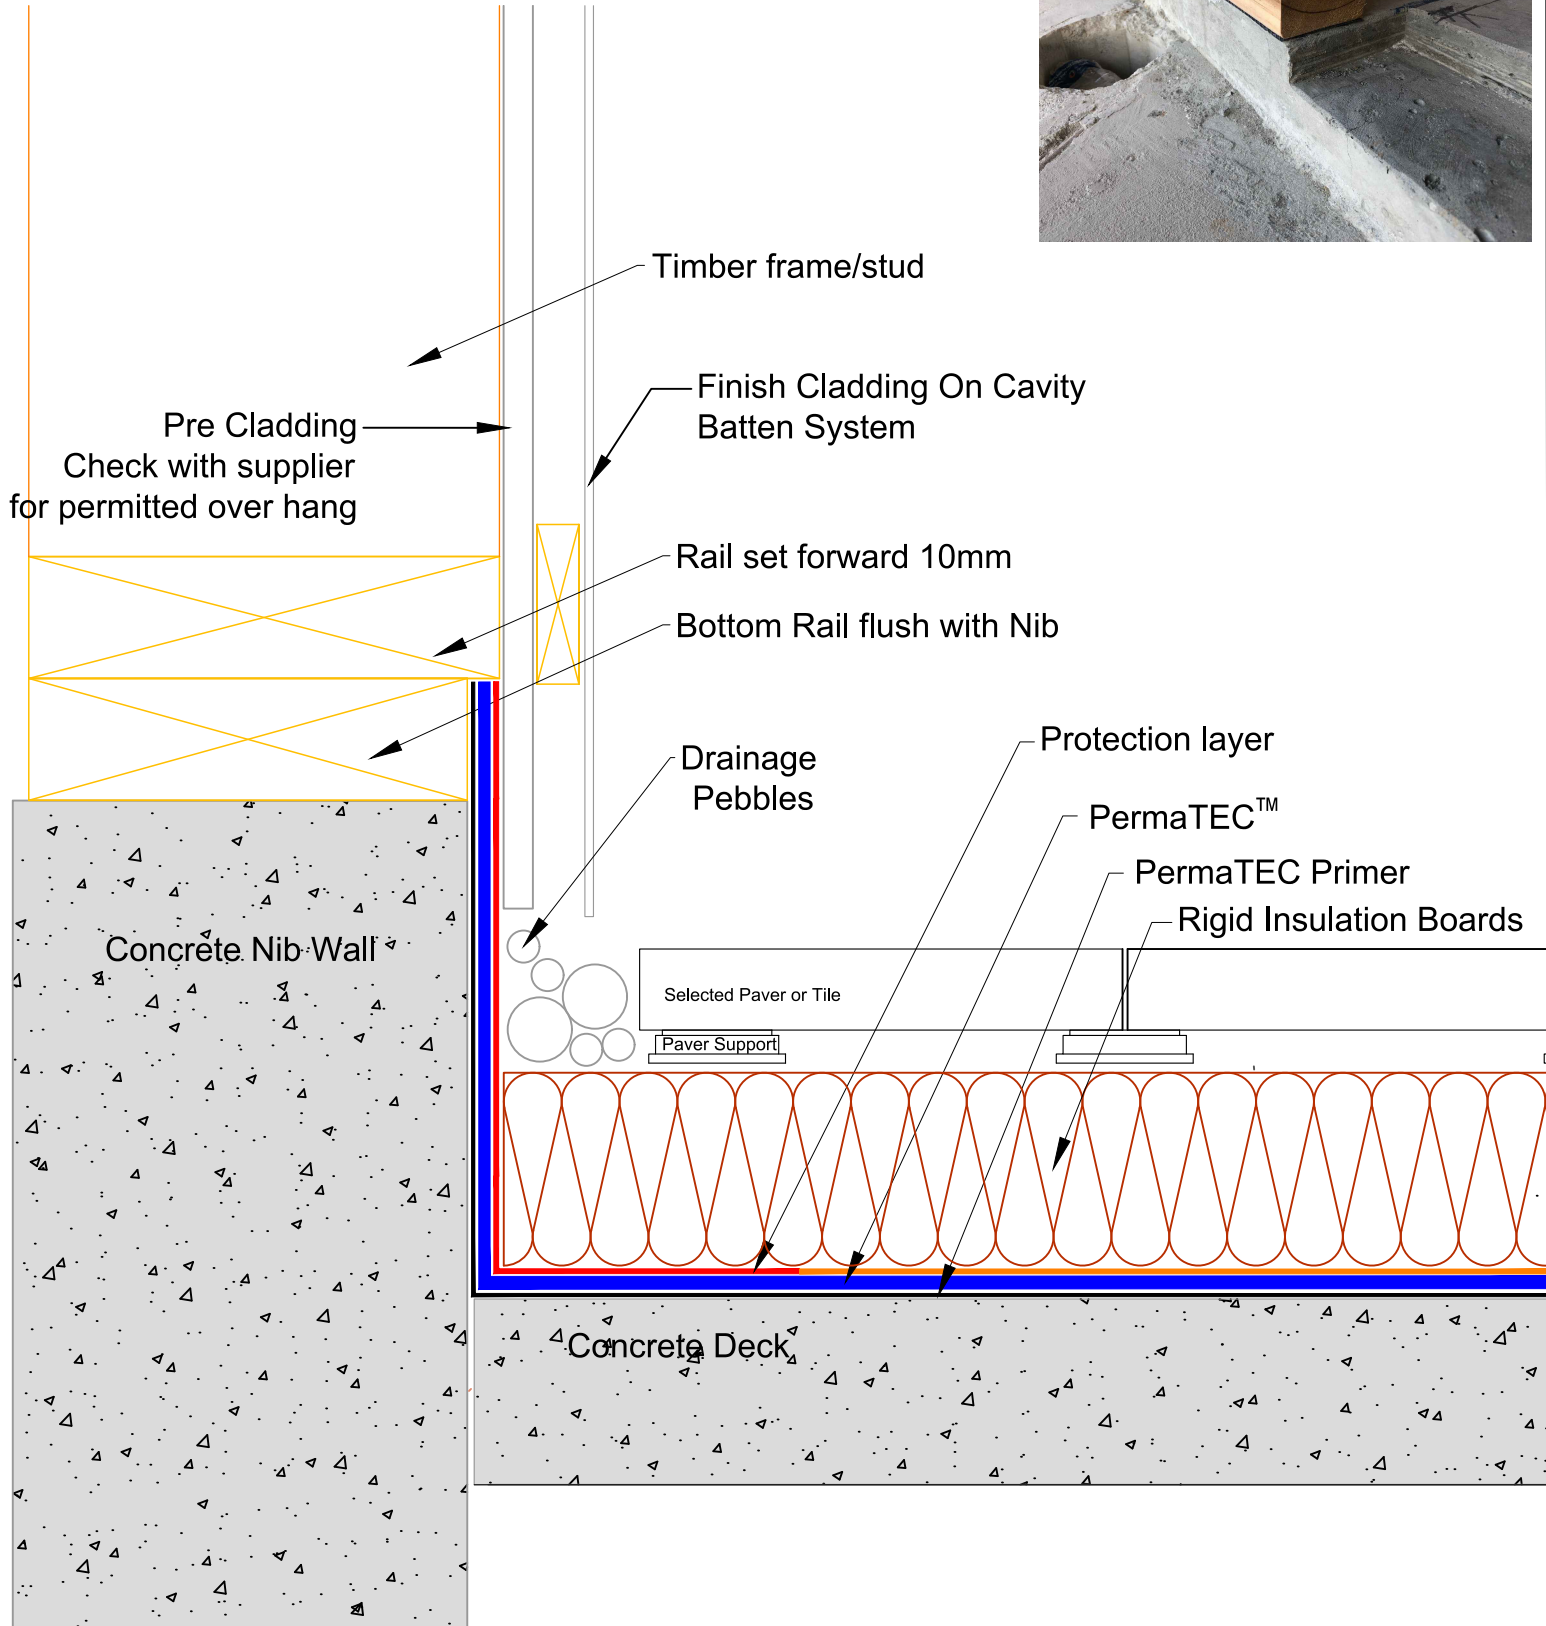

masterspec 4414AP

TITLE: **TIMBER WALL JUNCTION DETAIL**
PermaTEC Inverted Roof


www.neuchatel.co.nz
TECHNICAL SERVICES.
120 Foundry Road Silverdale. Tel: 09 441 4595
email: info@neuchatel.co.nz

Drawing: PT-INV 001C

Nov 2023

Not to Scale

Drawing is indicative only and subject to approval for use in the application required.

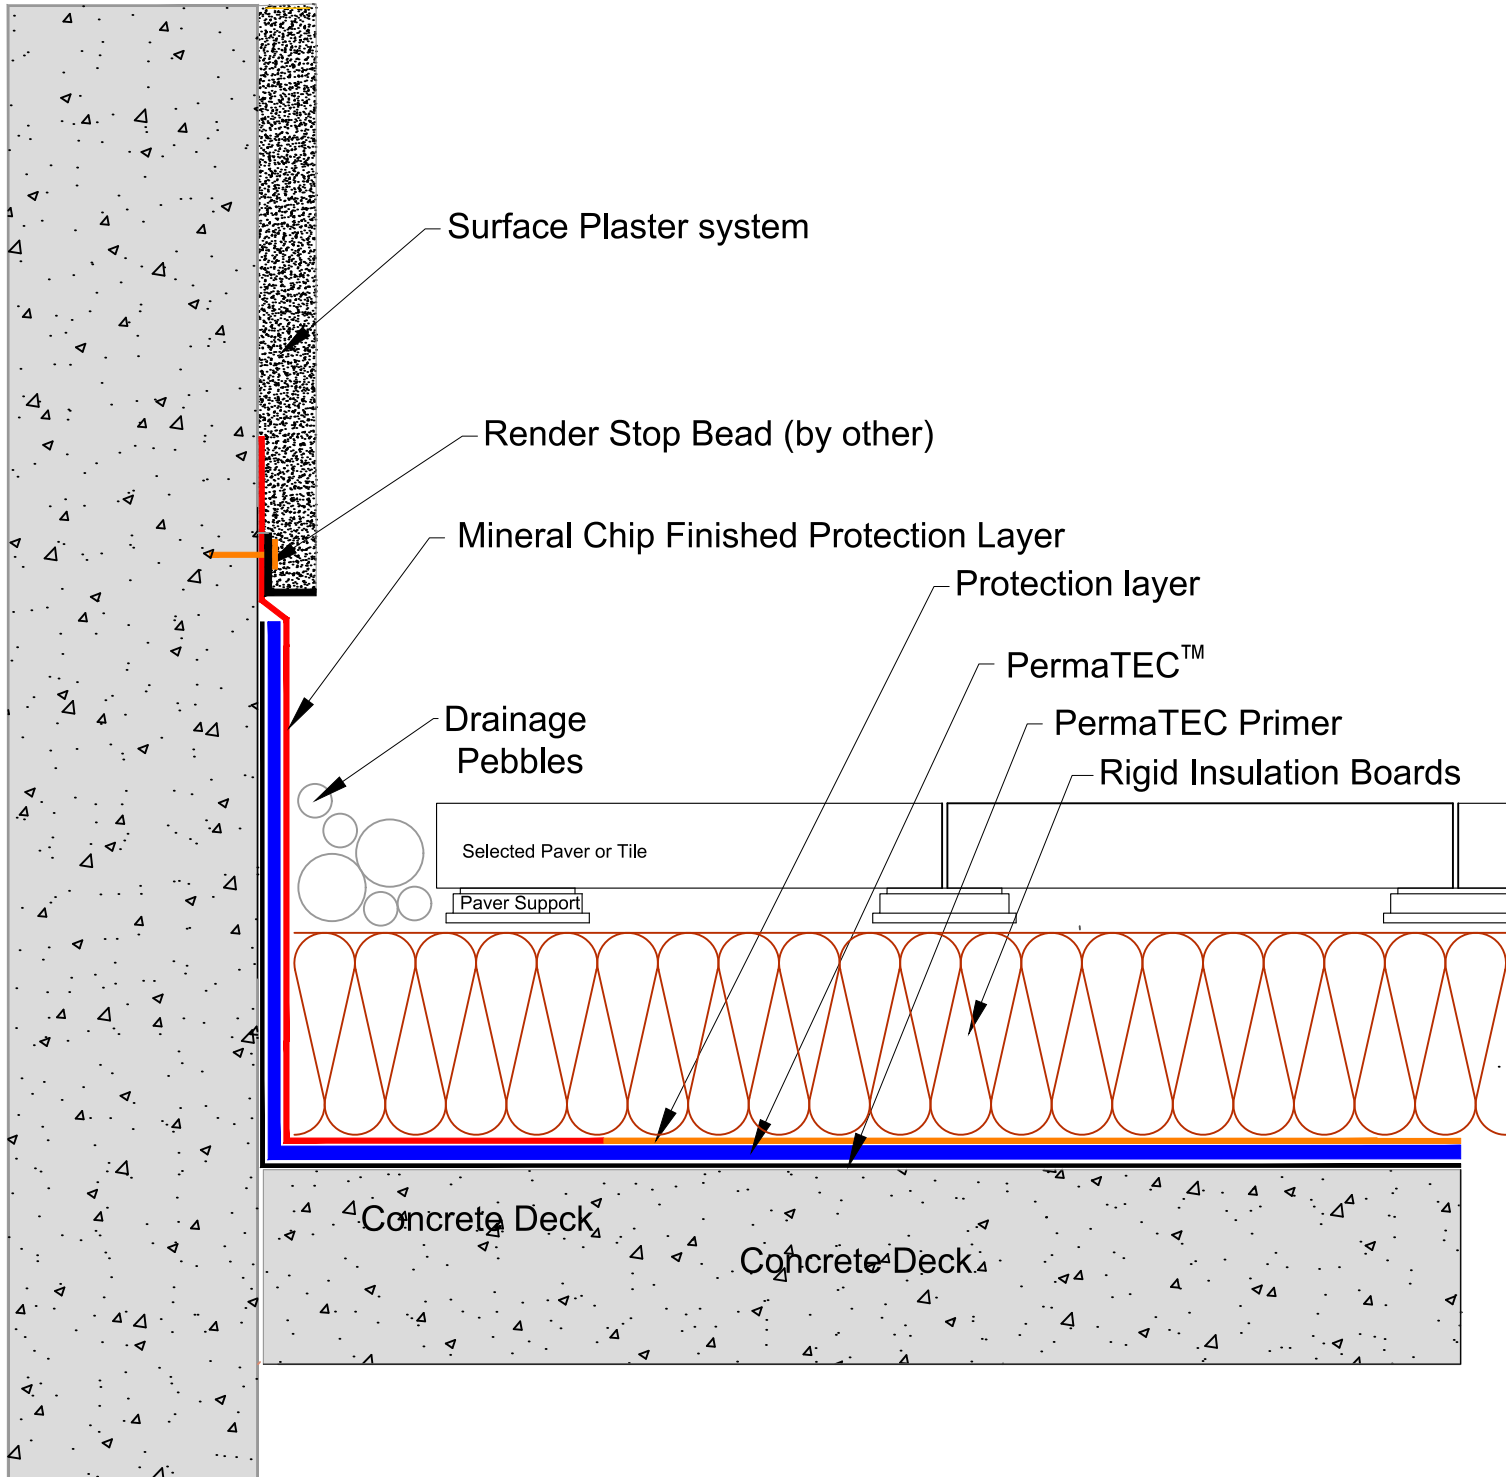

masterspec 4414AP

TITLE: **RENDERED UPSTAND DETAIL**
PermaTEC Inverted Roof

www.neuchatel.co.nz


TECHNICAL SERVICES.
120 Foundry Road Silverdale. Tel: 09 441 4595
email: info@neuchatel.co.nz

Drawing: PT-INV 001D

Nov 2023


Not to Scale

Drawing is indicative only and subject to approval for use in the application required.

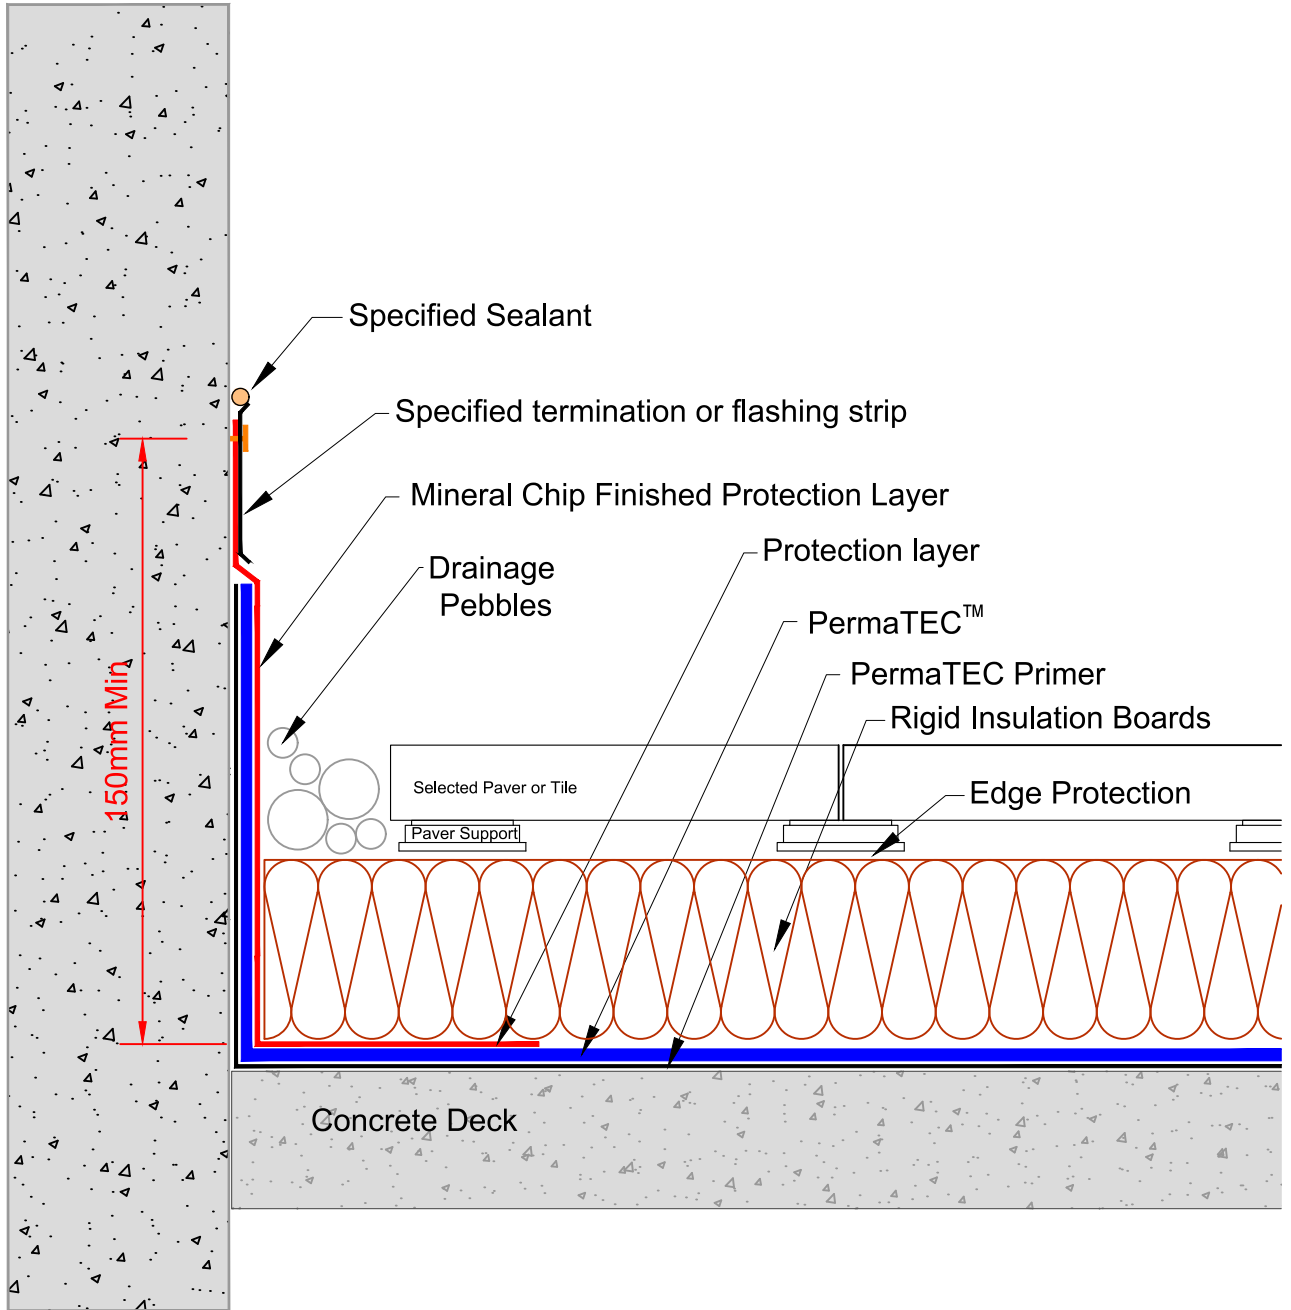


masterspec 4414AP

<p>TITLE: TORCH-ON UPSTAND DETAIL</p> <p>PermaTEC Inverted Roof</p>	<p>www.neuchatel.co.nz</p> <p>TECHNICAL SERVICES. 120 Foundry Road Silverdale. Tel: 09 441 4595 email: info@neuchatel.co.nz</p>	
<p>Drawing: PT-INV 002</p>	<p>Nov 2023</p> <p>Not to Scale</p>	<p>Drawing is indicative only and subject to approval for use in the application required.</p>

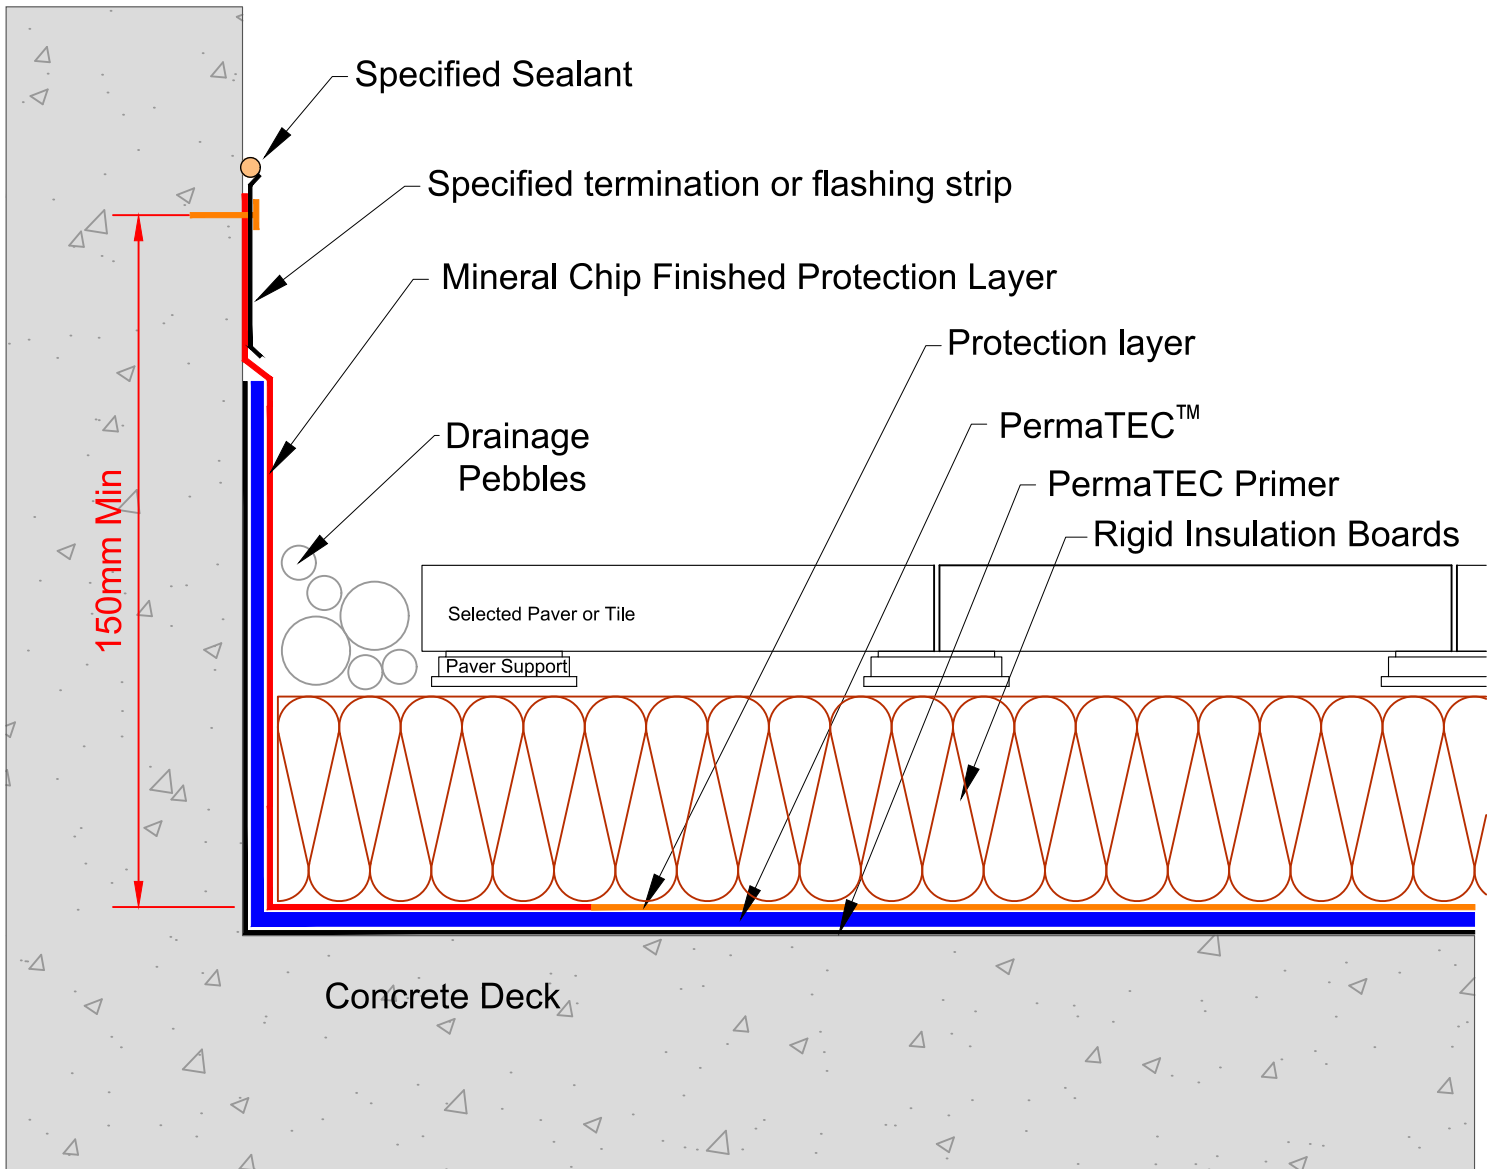

masterspec 4414AP

TITLE: CAST CONCRETE UPSTAND DETAIL		<p>www.neuchatel.co.nz TECHNICAL SERVICES. 120 Foundry Road Silverdale. Tel: 09 441 4595 email: info@neuchatel.co.nz</p>
PermaTEC Inverted Roof		
Drawing: PT-INV 003	Nov 2023	Drawing is indicative only and subject to approval for use in the application required.
	Not to Scale	

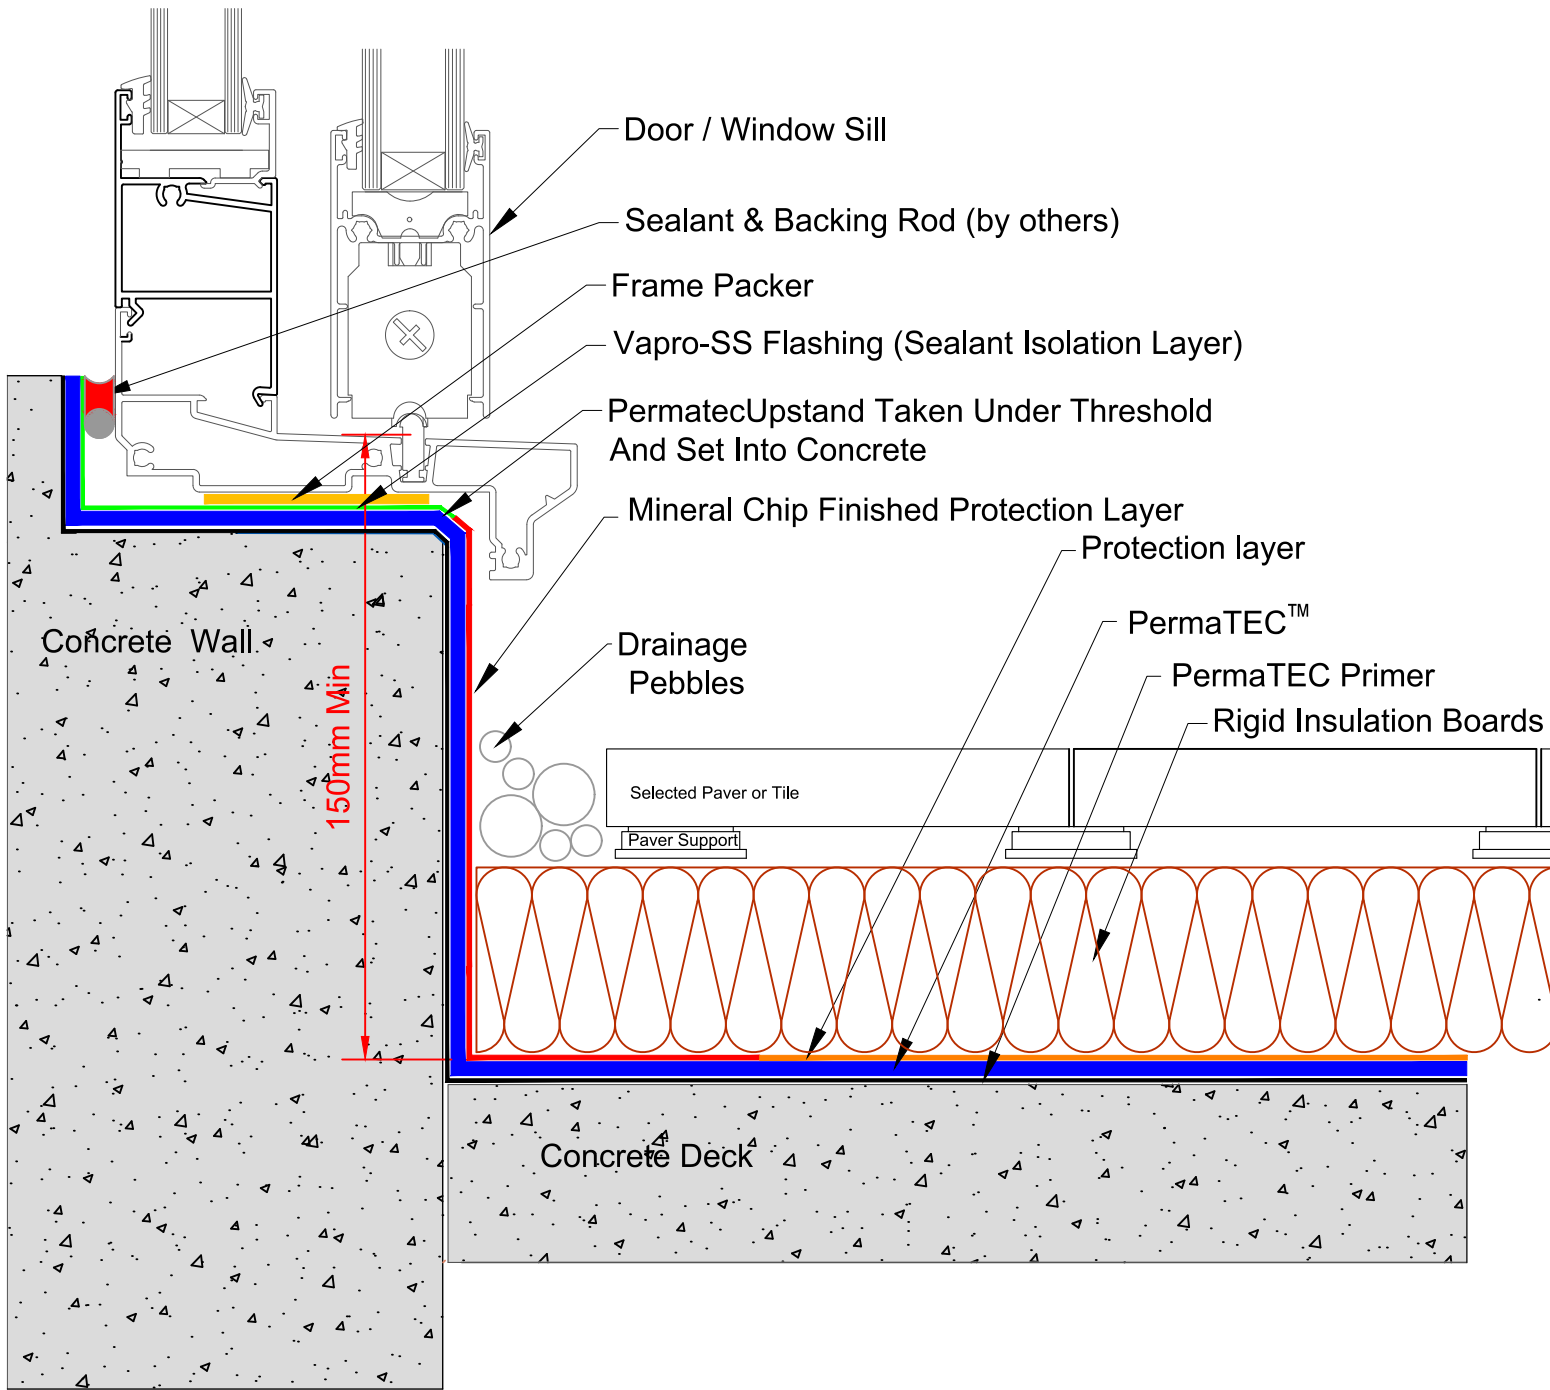

masterspec 4414AP

TITLE:
THRESHOLD UPSTAND DETAIL - REBATED CILL
PermaTEC Inverted Roof

www.neuchatel.co.nz


TECHNICAL SERVICES.
 120 Foundry Road Silverdale. Tel: 09 441 4595
 email: info@neuchatel.co.nz

Drawing: PT-INV 004

Nov 2023

Not to Scale

Drawing is indicative only and subject to approval for use in the application required.

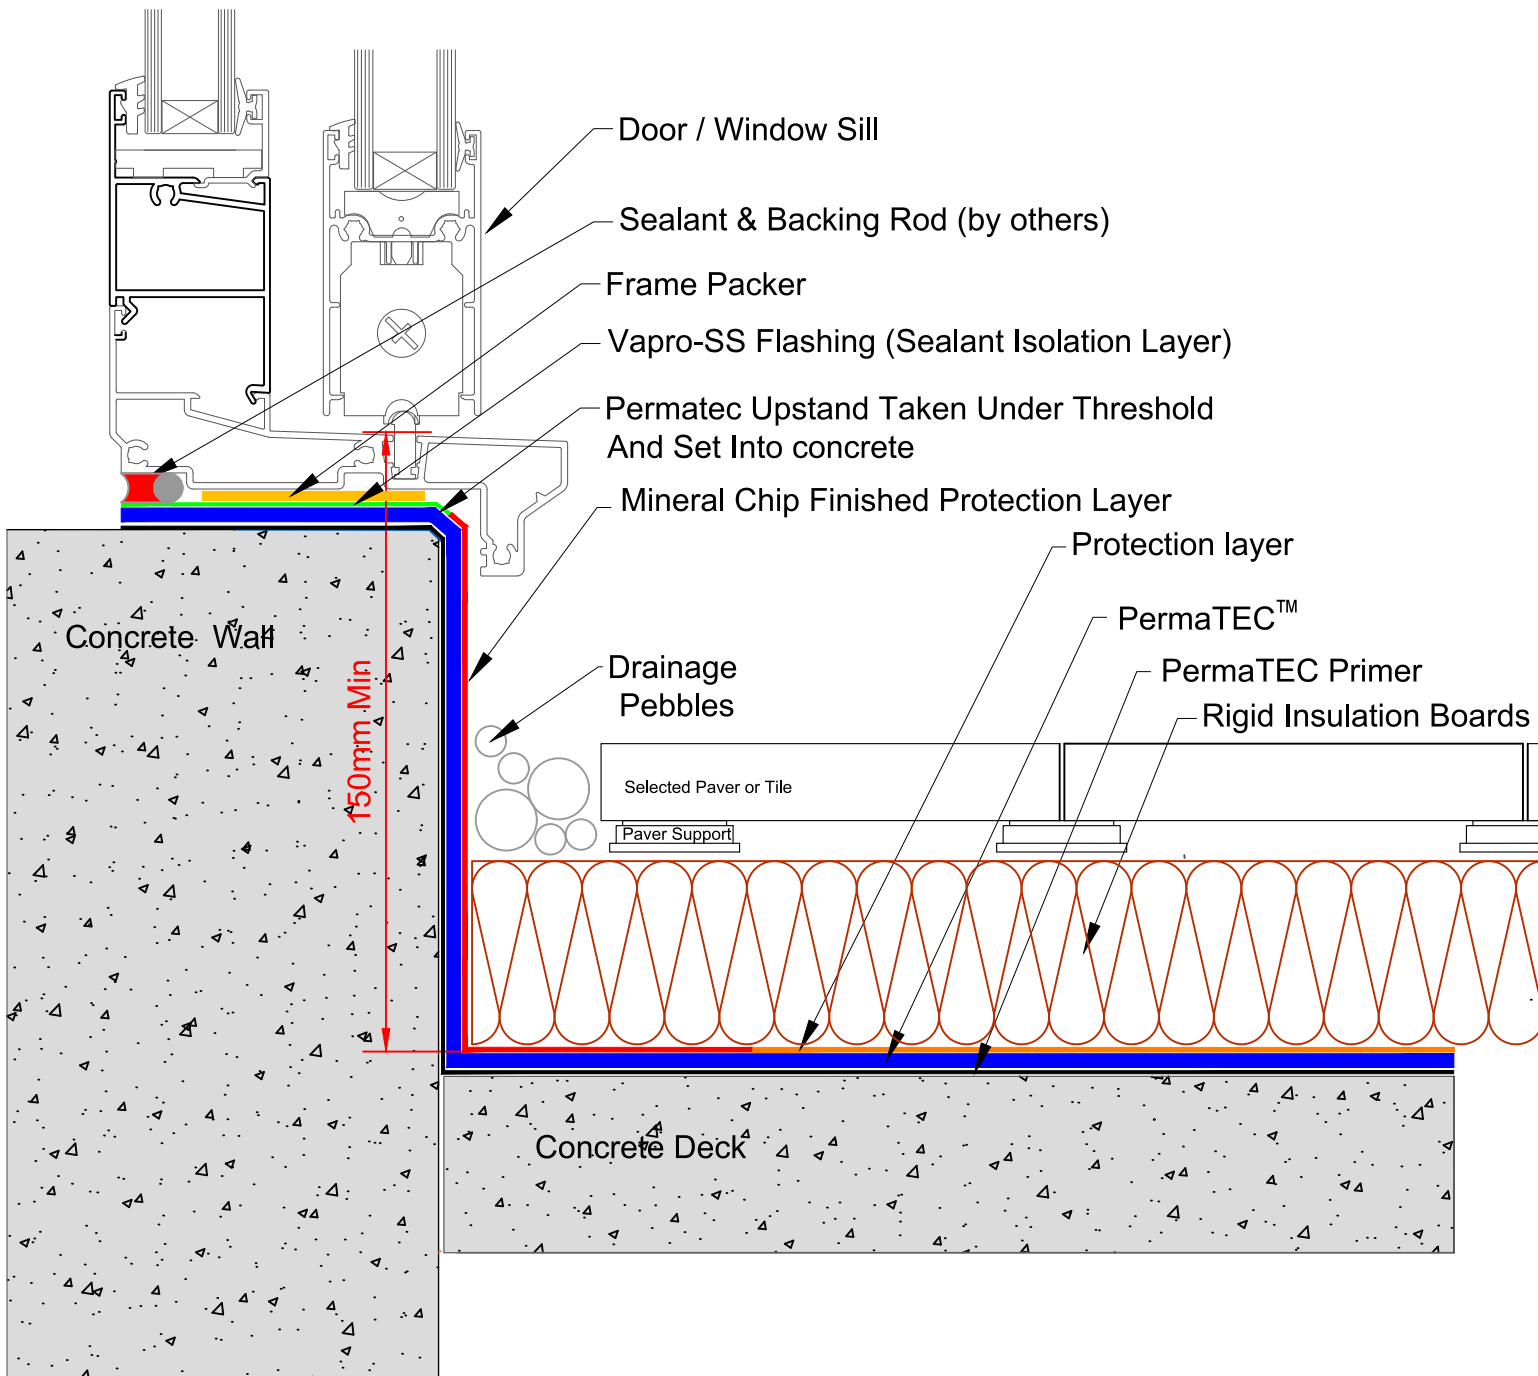

masterspec 4414AP

TITLE:
THRESHOLD UPSTAND DETAIL - FLUSH CILL
PermaTEC Inverted Roof

www.neuchatel.co.nz


TECHNICAL SERVICES.
 120 Foundry Road Silverdale. Tel: 09 441 4595
 email: info@neuchatel.co.nz

Drawing: PT-INV 004B

Nov 2023

Not to Scale

Drawing is indicative only and subject to approval for use in the application required.

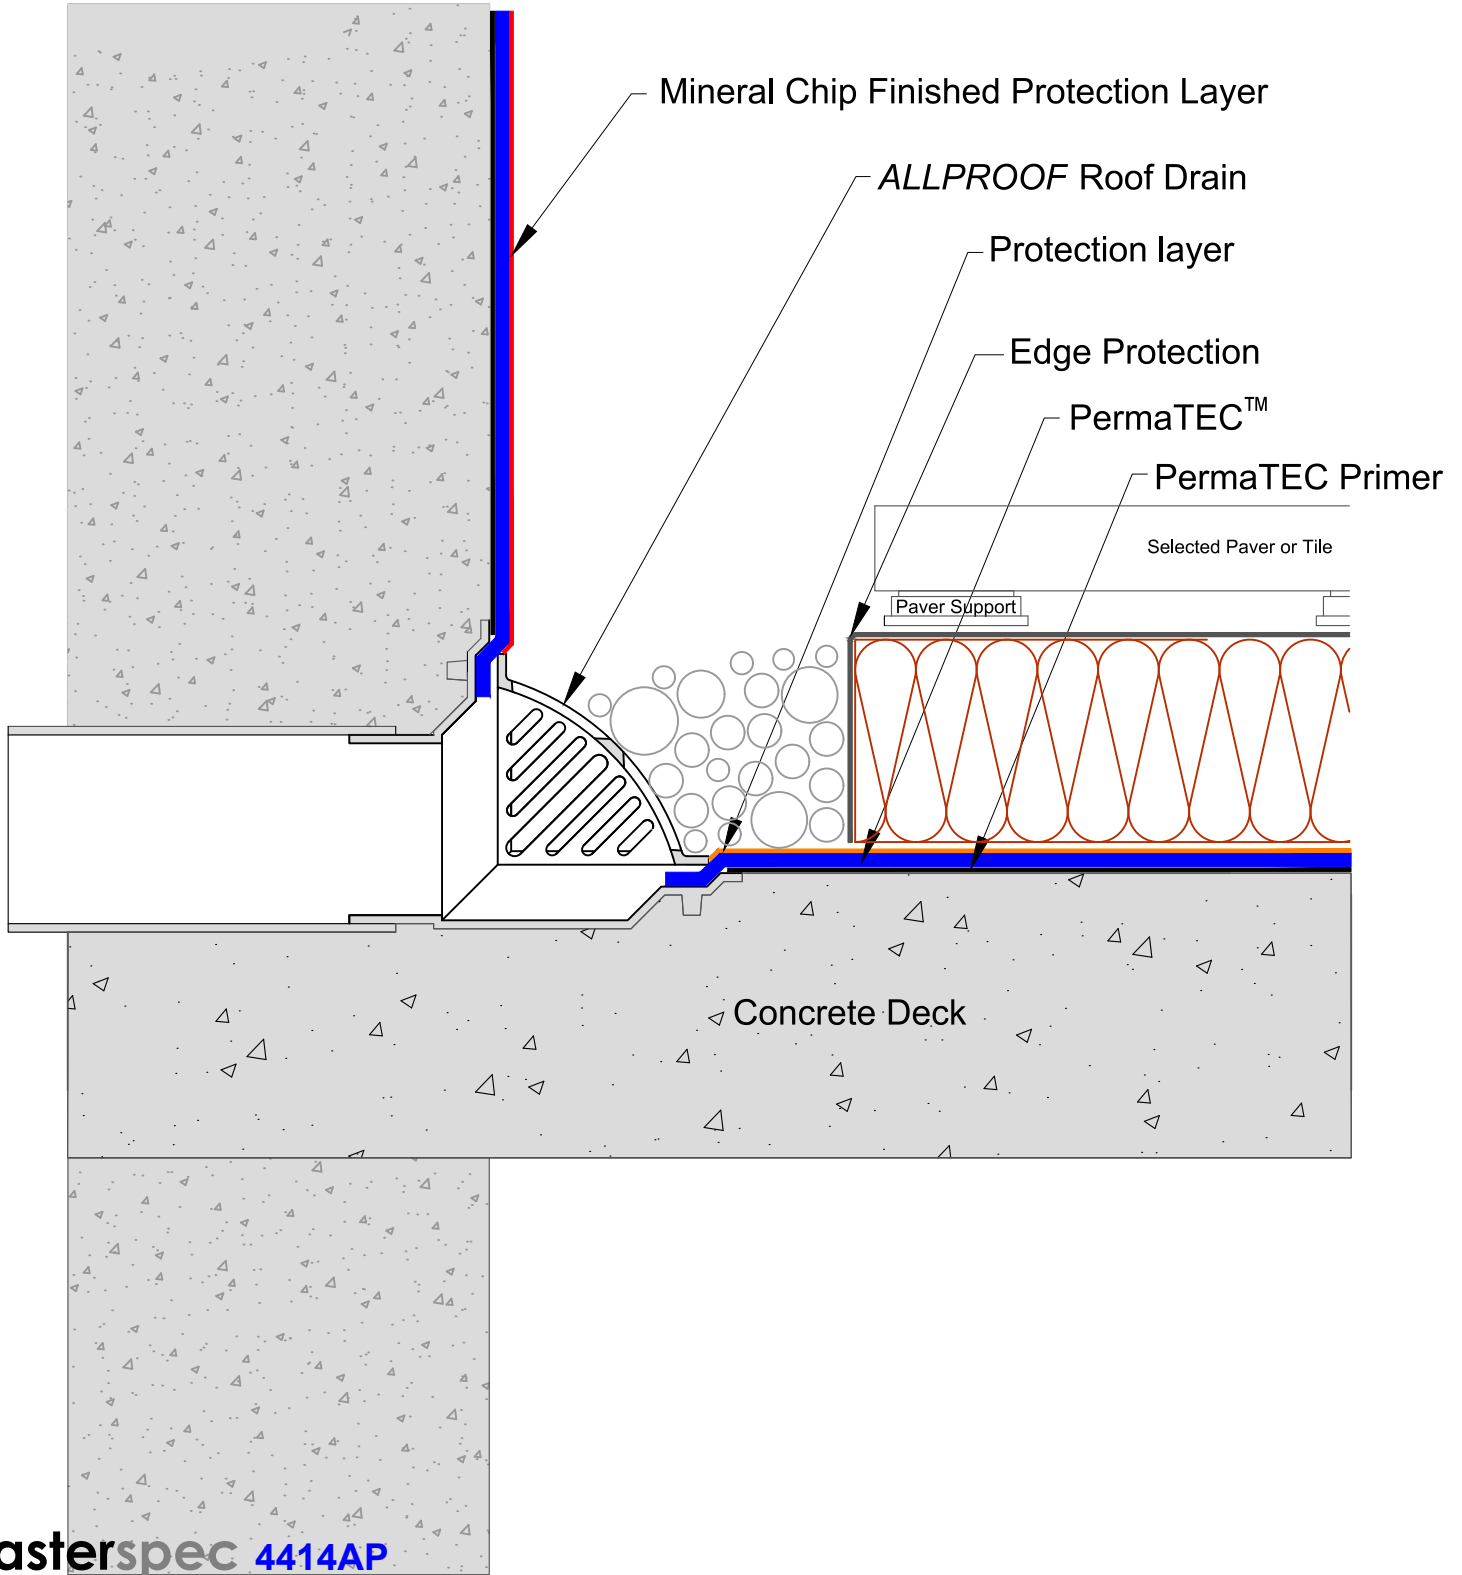

TITLE: **PARAPET OUTLET DETAIL**
PermaTEC Inverted Roof

www.neuchatel.co.nz


TECHNICAL SERVICES.
120 Foundry Road Silverdale. Tel: 09 441 4595
email: info@neuchatel.co.nz

Drawing: PT-INV 005

Nov 2023

Not to Scale

Drawing is indicative only and subject to approval for use in the application required.

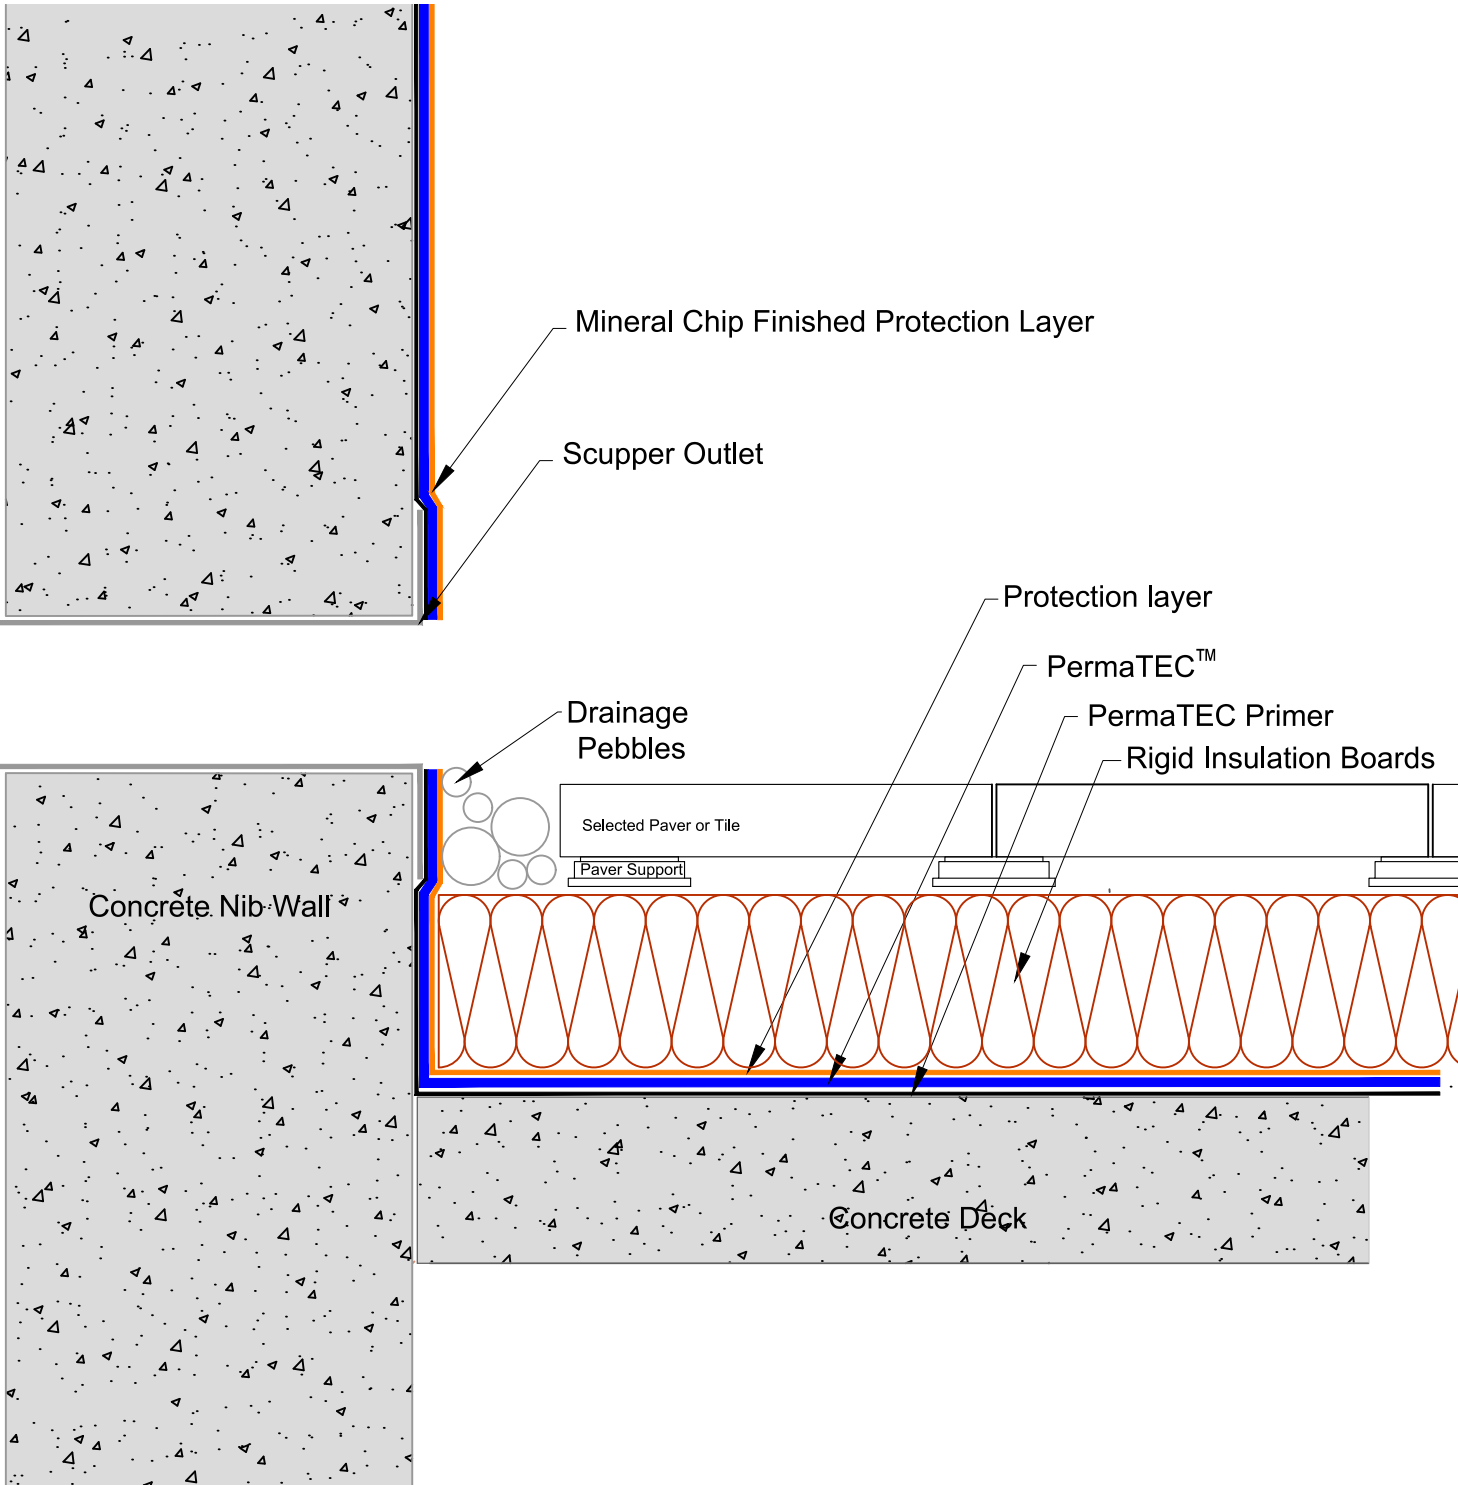

masterspec 4414AP

TITLE: **SCUPPER OUTLET DETAIL**
PermaTEC Inverted Roof

www.neuchatel.co.nz


TECHNICAL SERVICES.
120 Foundry Road Silverdale. Tel: 09 441 4595
email: info@neuchatel.co.nz

Drawing: PT-INV 005A

Nov 2023

Not to Scale

Drawing is indicative only and subject to approval for use in the application required.

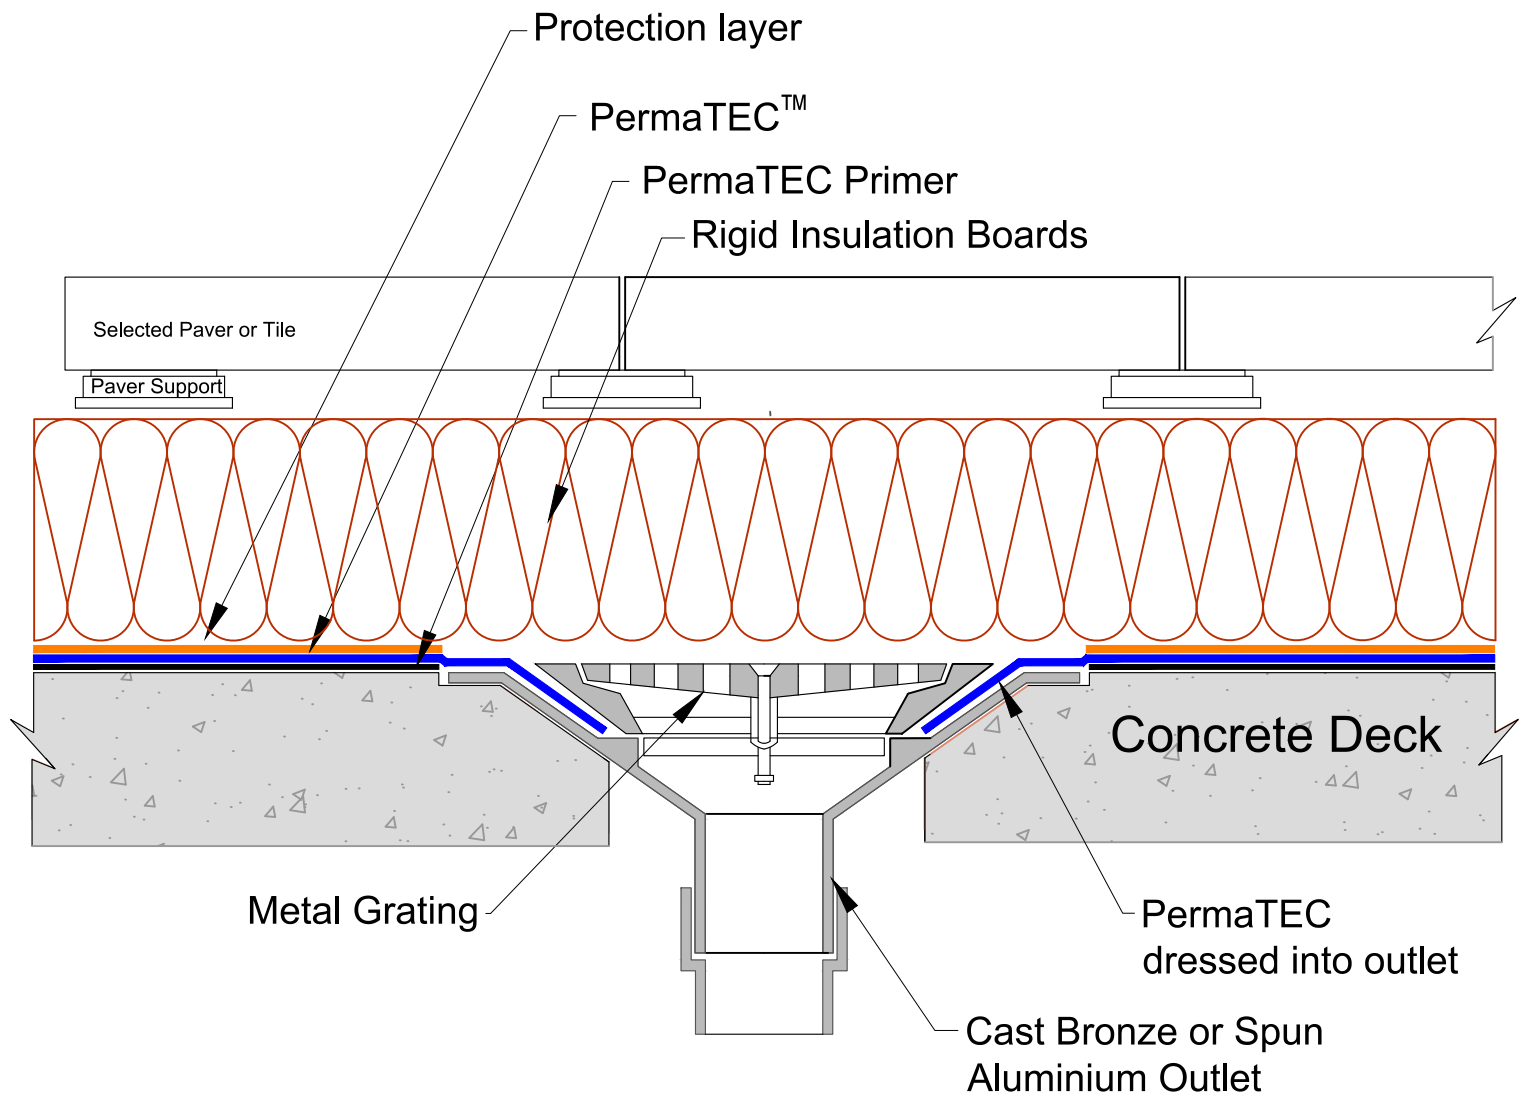


masterspec 4414AP

TITLE: **OUTLET DETAIL**
PermaTEC Inverted Roof

www.neuchatel.co.nz
TECHNICAL SERVICES.
120 Foundry Road Silverdale. Tel: 09 441 4595
email: info@neuchatel.co.nz

Drawing: PT-INV 006
Nov 2023
Not to Scale

Drawing is indicative only and subject to approval for use in the application required.

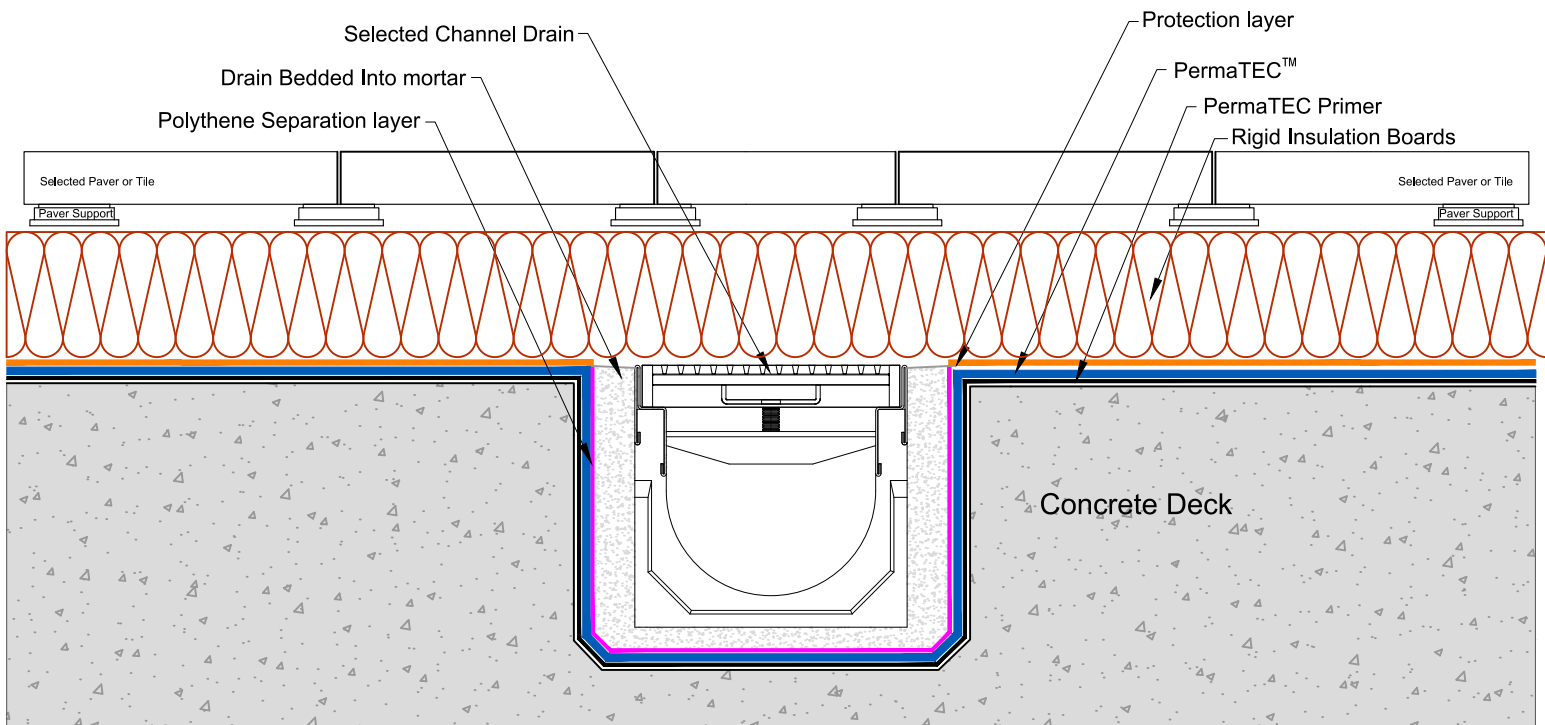

masterspec 4414AP

TITLE: **CHANNEL DRAIN DETAIL**
PermaTEC Inverted Roof

www.neuchatel.co.nz


TECHNICAL SERVICES.
120 Foundry Road Silverdale. Tel: 09 441 4595
email: info@neuchatel.co.nz

Drawing: PT-INV 006B

Nov 2023

Not to Scale

Drawing is indicative only and subject to approval for use in the application required.

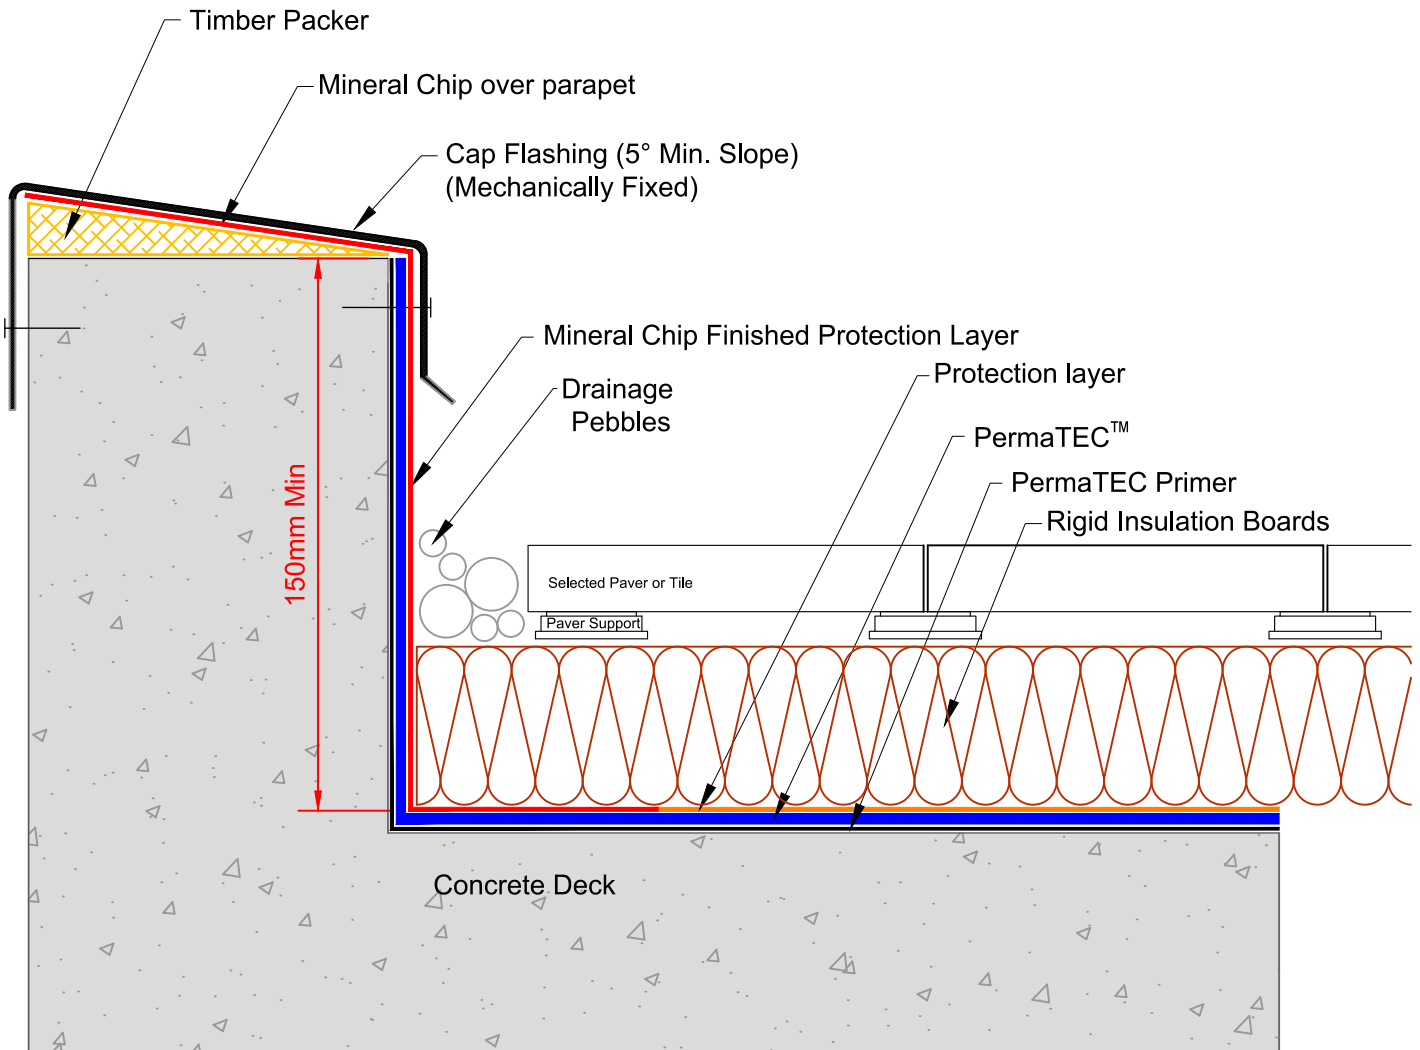

masterspec 4414AP

TITLE: **PARAPET WITH CAP FLASHING DETAIL**
PermaTEC Inverted Roof

www.neuchatel.co.nz


TECHNICAL SERVICES.
120 Foundry Road Silverdale. Tel: 09 441 4595
email: info@neuchatel.co.nz

Drawing: PT-INV 007

Nov 2023


Not to Scale

Drawing is indicative only and subject to approval for use in the application required.

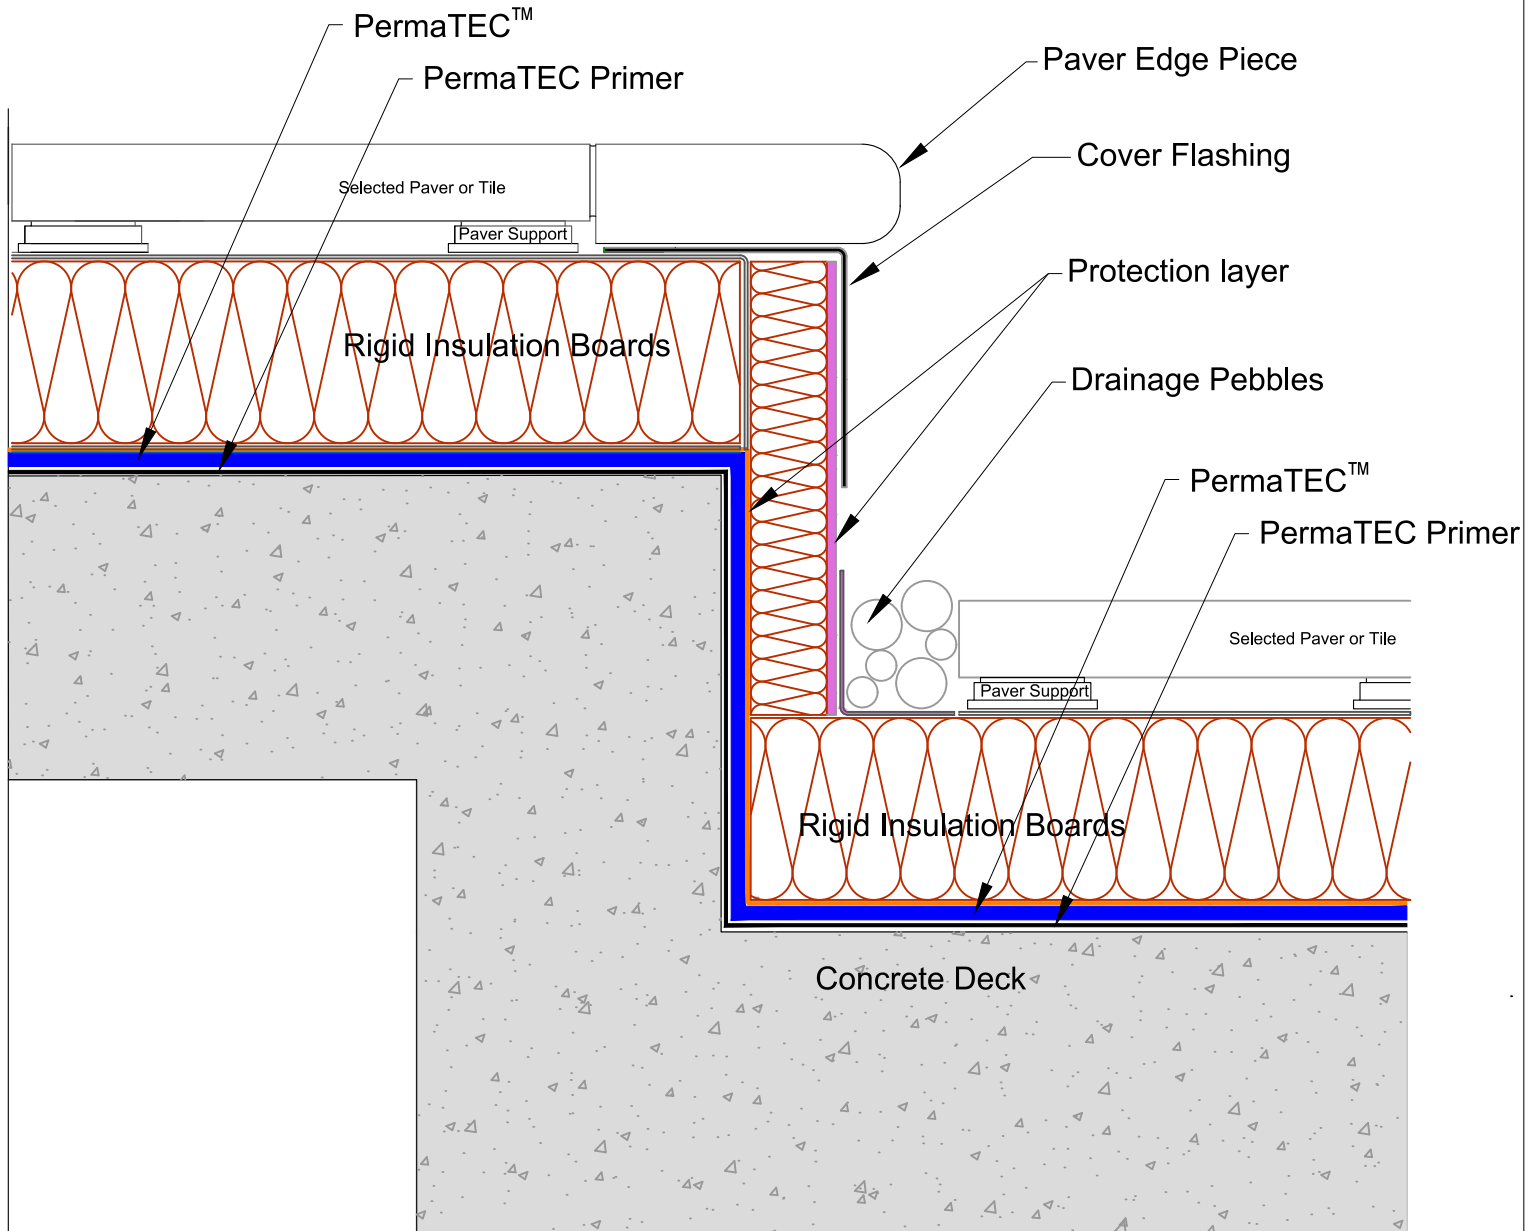


masterspec 4414AP

TITLE: CHANGE OF LEVEL DETAIL PermaTEC Inverted Roof		www.neuchatel.co.nz TECHNICAL SERVICES. 120 Foundry Road Silverdale. Tel: 09 441 4595 email: info@neuchatel.co.nz
Drawing: PT-INV 008	Nov 2023	
	Not to Scale	Drawing is indicative only and subject to approval for use in the application required.

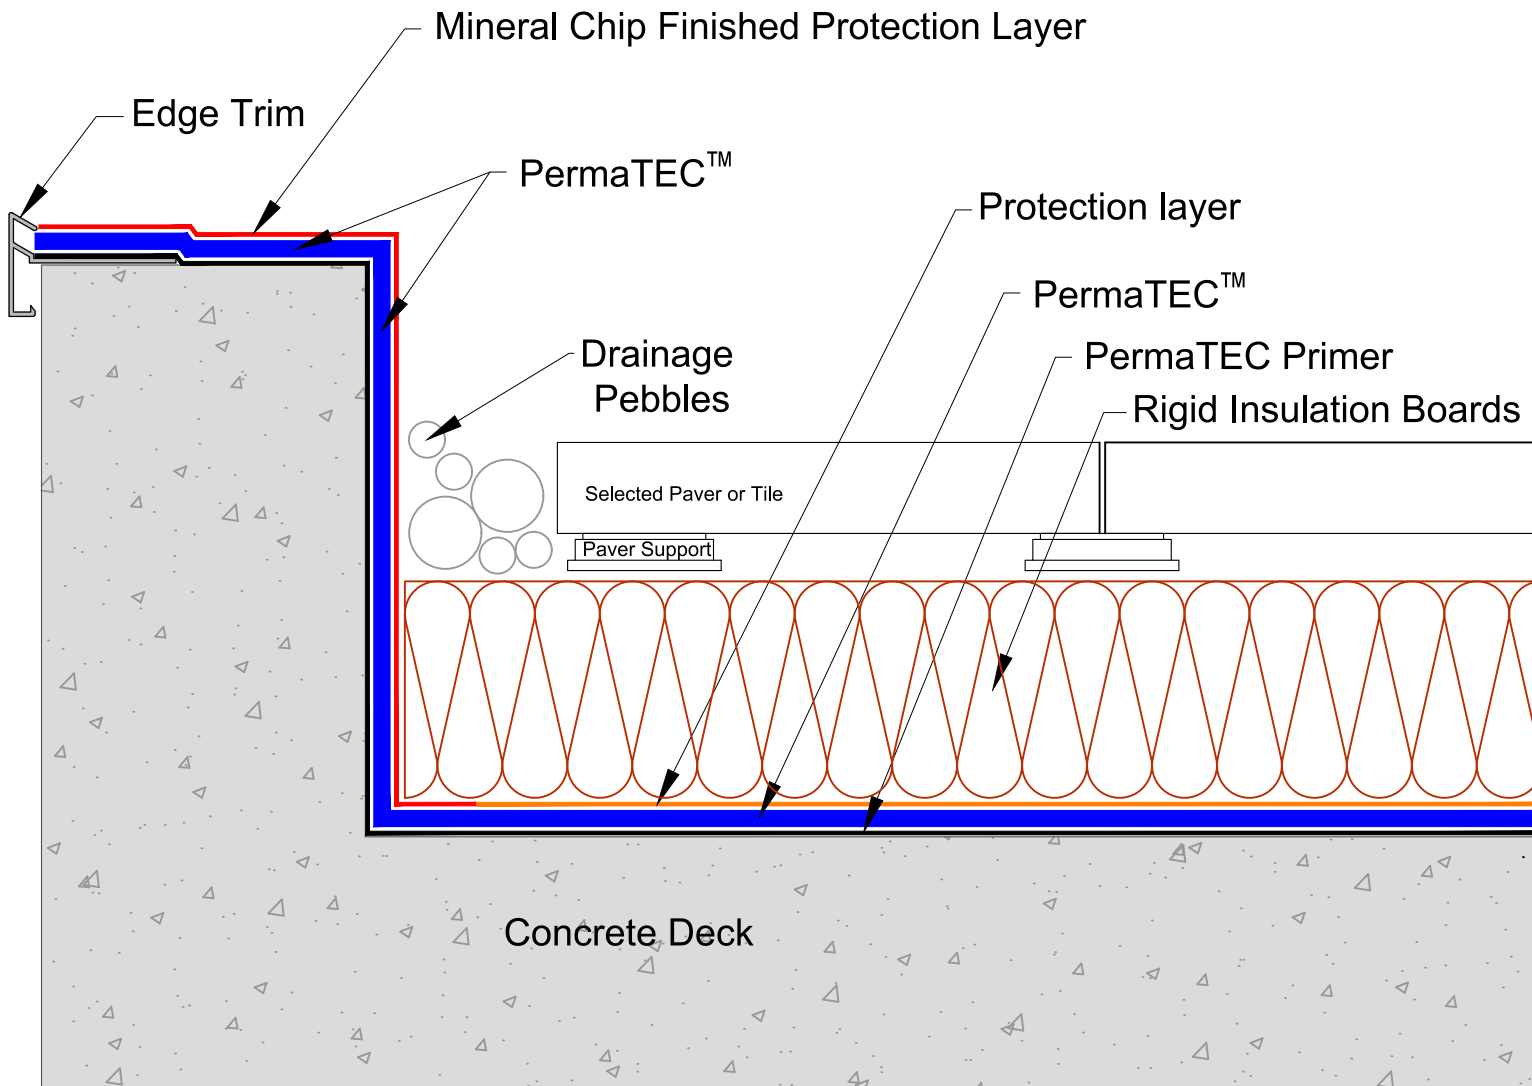


masterspec 4414AP

TITLE: TYPICAL TRIMMED EDGE DETAIL PermaTEC Inverted Roof		www.neuchatel.co.nz TECHNICAL SERVICES. 120 Foundry Road Silverdale. Tel: 09 441 4595 email: info@neuchatel.co.nz
Drawing: PT-INV 009C	Nov 2023 Not to Scale	Drawing is indicative only and subject to approval for use in the application required.

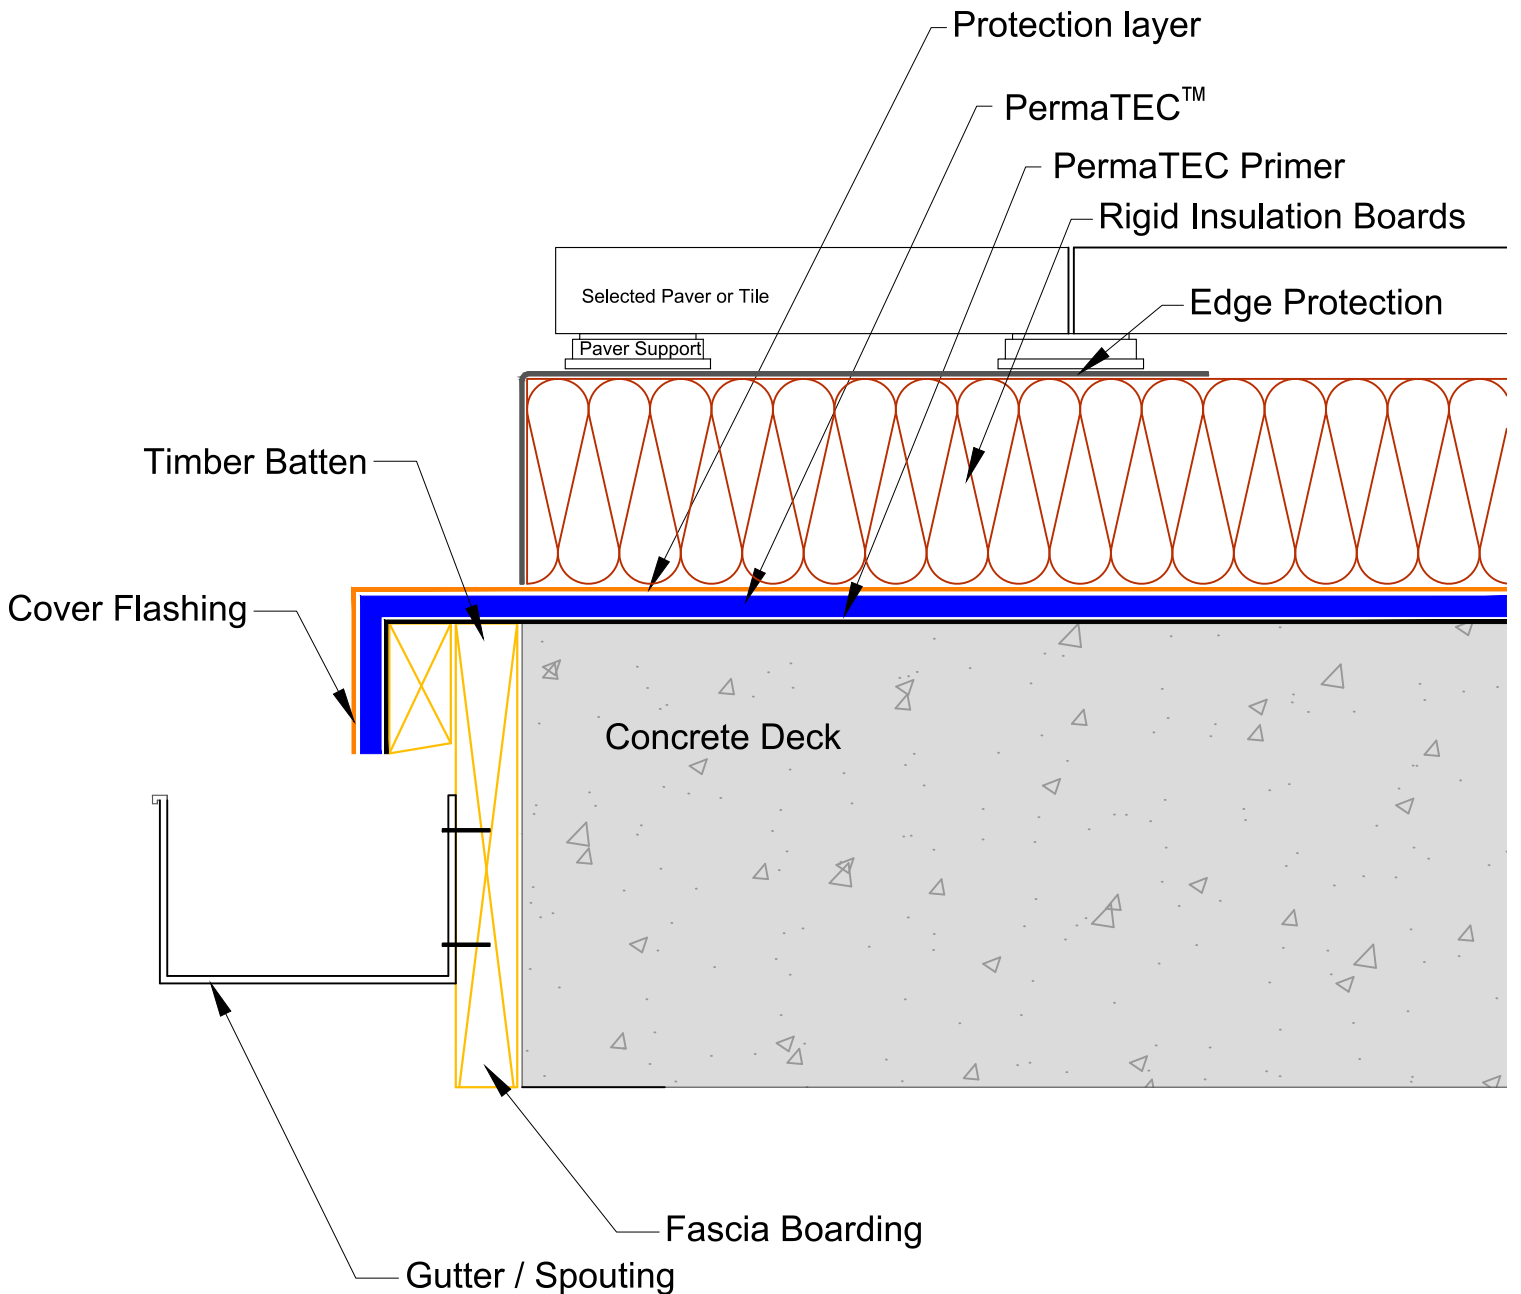

masterspec 4414AP

TITLE: GUTTER DRIP EDGE DETAIL PermaTEC Inverted Roof		<p>www.neuchtael.co.nz TECHNICAL SERVICES. 120 Foundry Road Silverdale. Tel: 09 441 4595 email: info@neuchatel.co.nz</p>
Drawing: PT-INV 010	Nov 2023	
	Not to Scale	Drawing is indicative only and subject to approval for use in the application required.

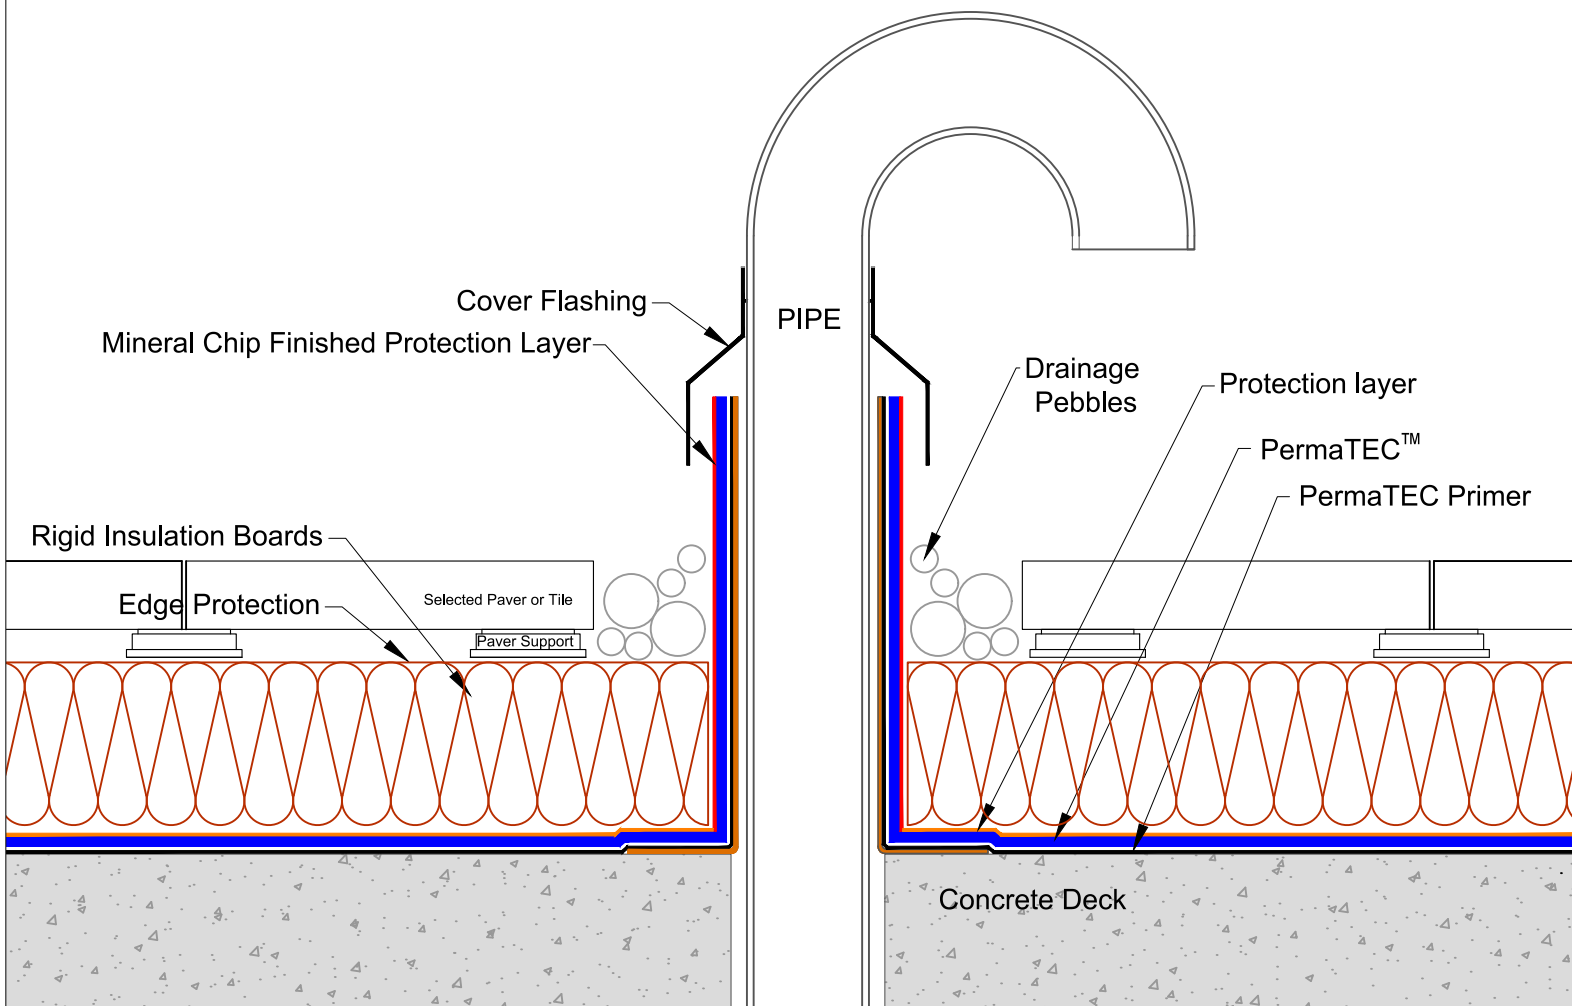

masterspec 4414AP

TITLE: **'HOCKEY STICK' PIPE PENETRATION DETAIL**
PermaTEC Inverted Roof

www.neuchatel.co.nz


TECHNICAL SERVICES.
120 Foundry Road Silverdale. Tel: 09 441 4595
email: info@neuchatel.co.nz

Drawing: PT-INV 011B

Nov 2023

Not to Scale

Drawing is indicative only and subject to approval for use in the application required.

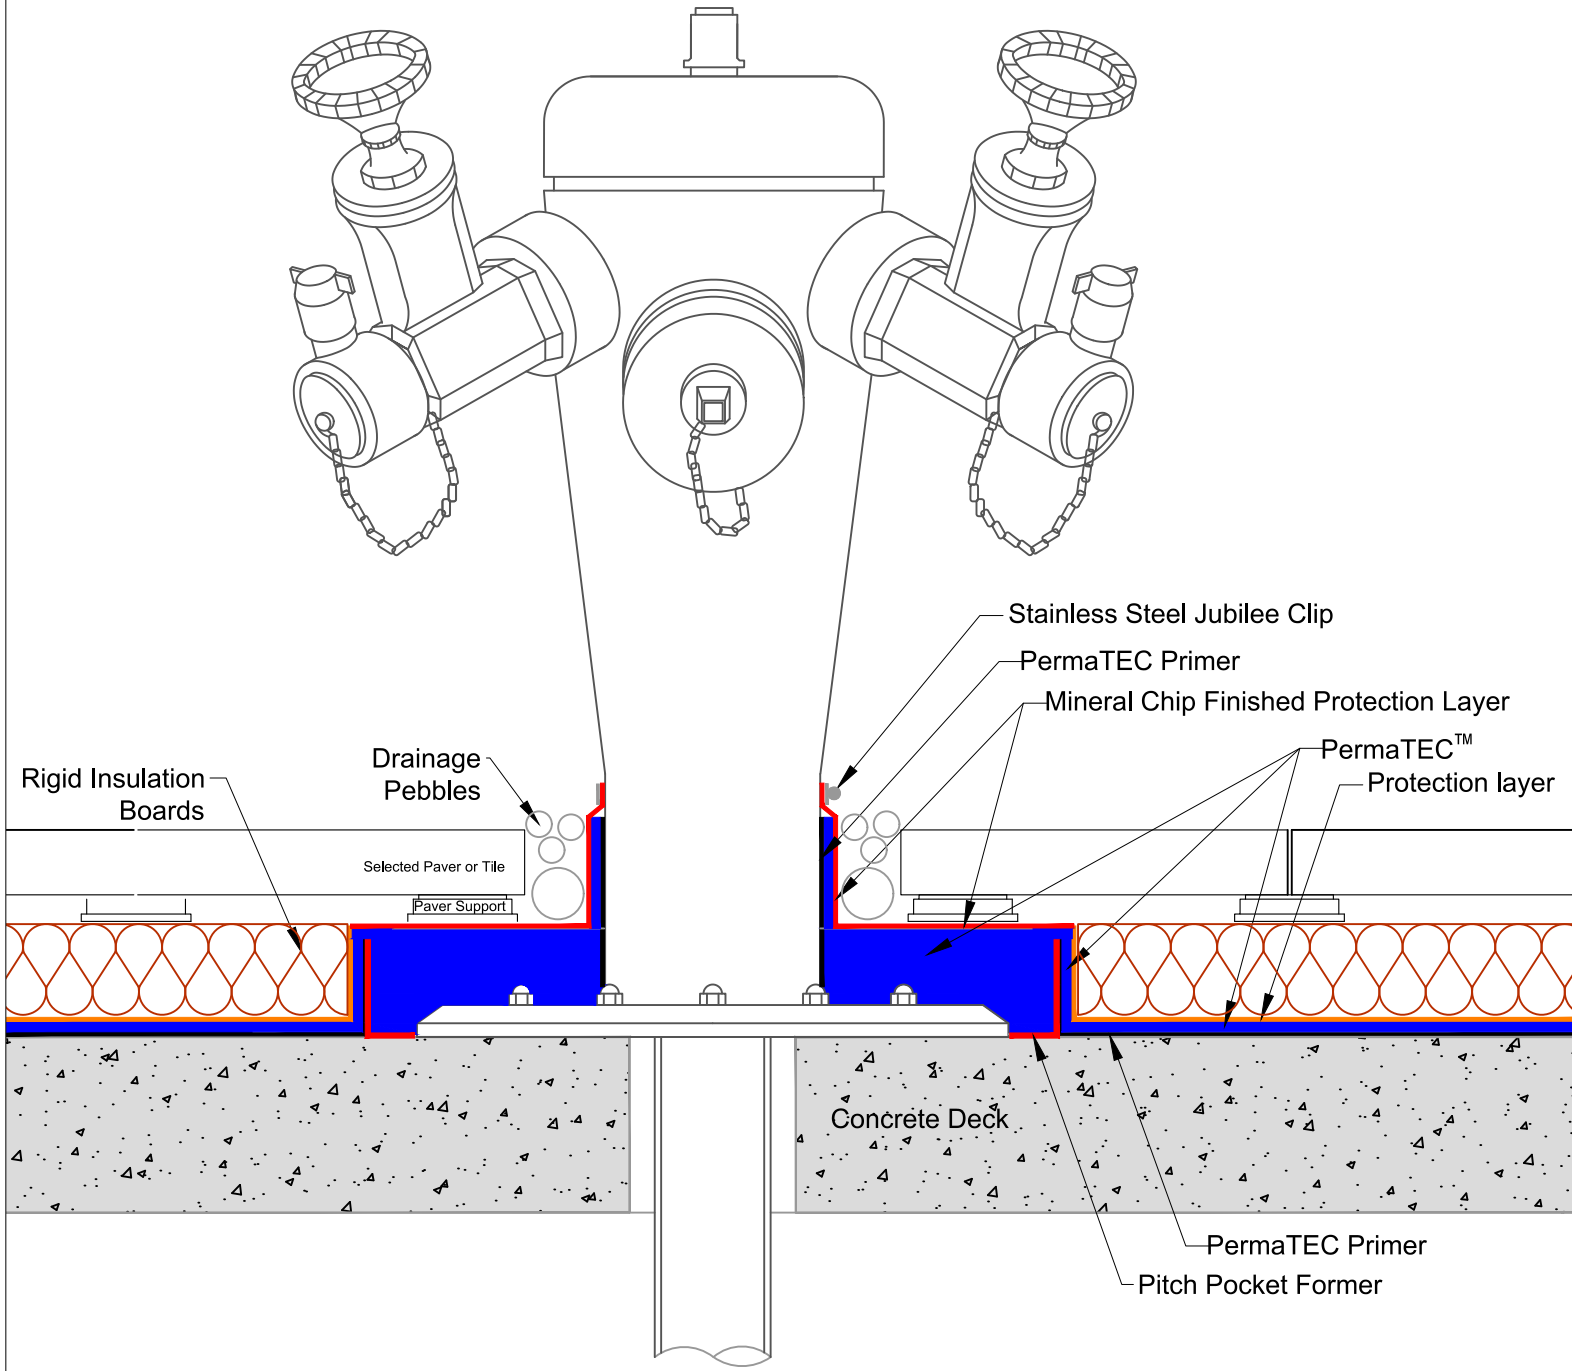


masterspec 4414AP

TITLE: 'HOCKEY STICK' PIPE PENETRATION DETAIL
PermaTEC Inverted Roof

www.neuchatel.co.nz
TECHNICAL SERVICES.
120 Foundry Road Silverdale. Tel: 09 441 4595
email: info@neuchatel.co.nz

Drawing: PT-INV 011B
Nov 2023
Not to Scale

Drawing is indicative only and subject to approval for use in the application required.

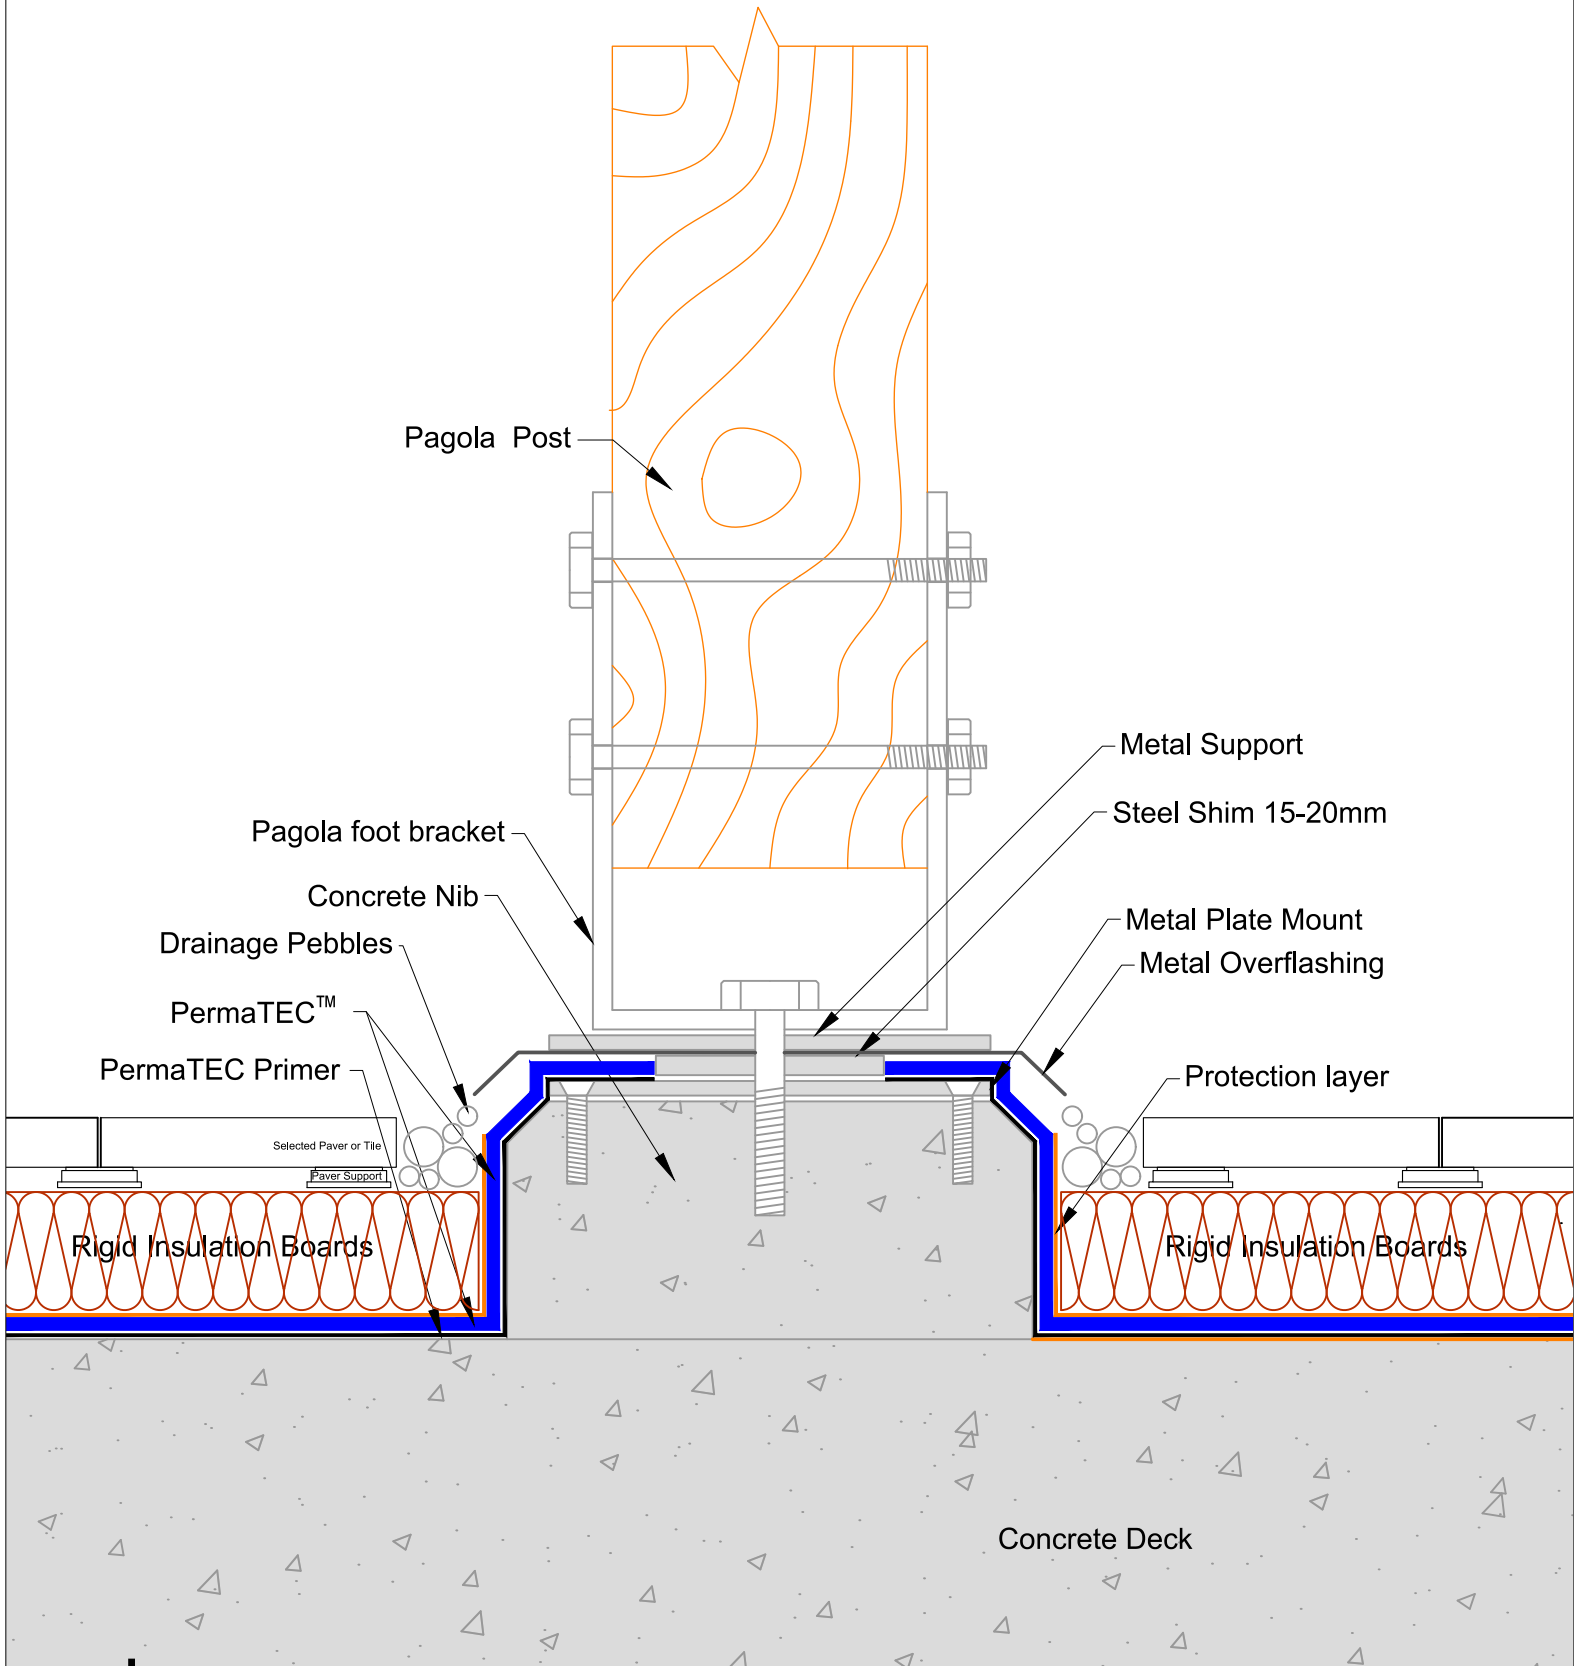

masterspec 4414AP

TITLE: **PAGOLA SUPPORT DETAIL**
PermaTEC Inverted Roof


www.neuchatel.co.nz
TECHNICAL SERVICES.
120 Foundry Road Silverdale. Tel: 09 441 4595
email: info@neuchatel.co.nz

Drawing: PT-INV 016

Nov 2023

Drawing is indicative only and subject to approval for use in the application required.

Not to Scale

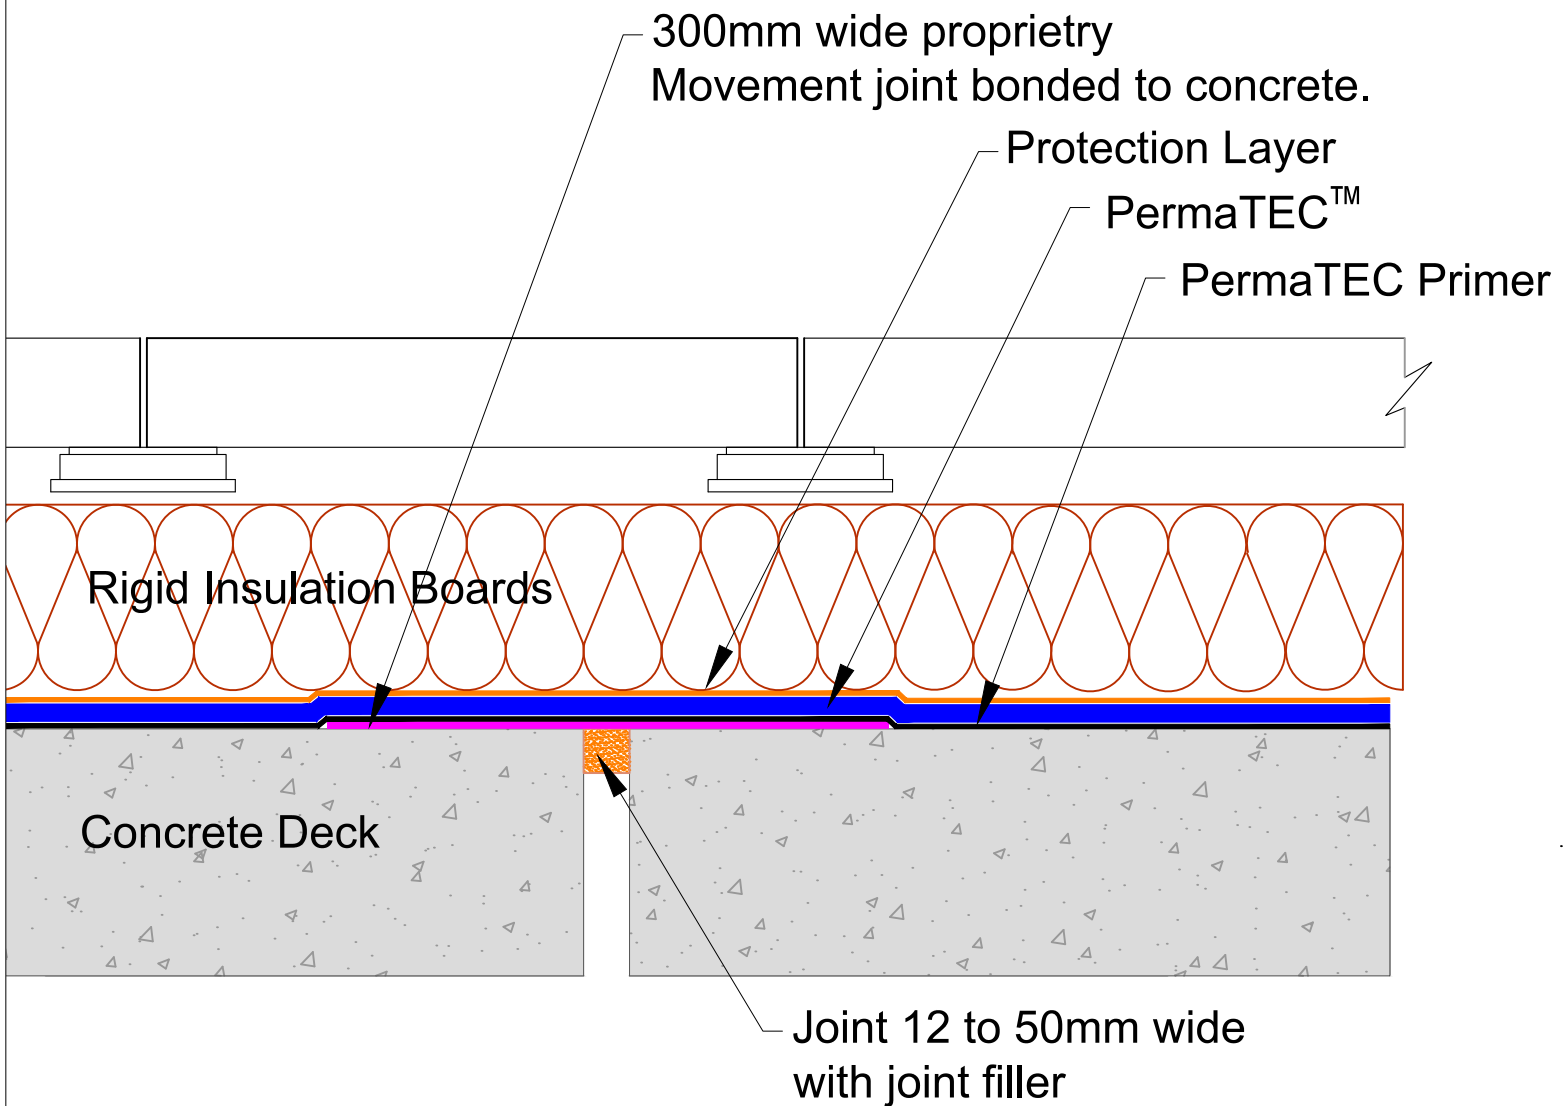

masterspec 4414AP

TITLE: EXPANSION JOINT DETAIL
PermaTEC Inverted Roof

www.neuchatel.co.nz


TECHNICAL SERVICES.
120 Foundry Road Silverdale. Tel: 09 441 4595
email: info@neuchatel.co.nz

Drawing: PT-INV 017

Nov 2023


Not to Scale

Drawing is indicative only and subject to approval for use in the application required.

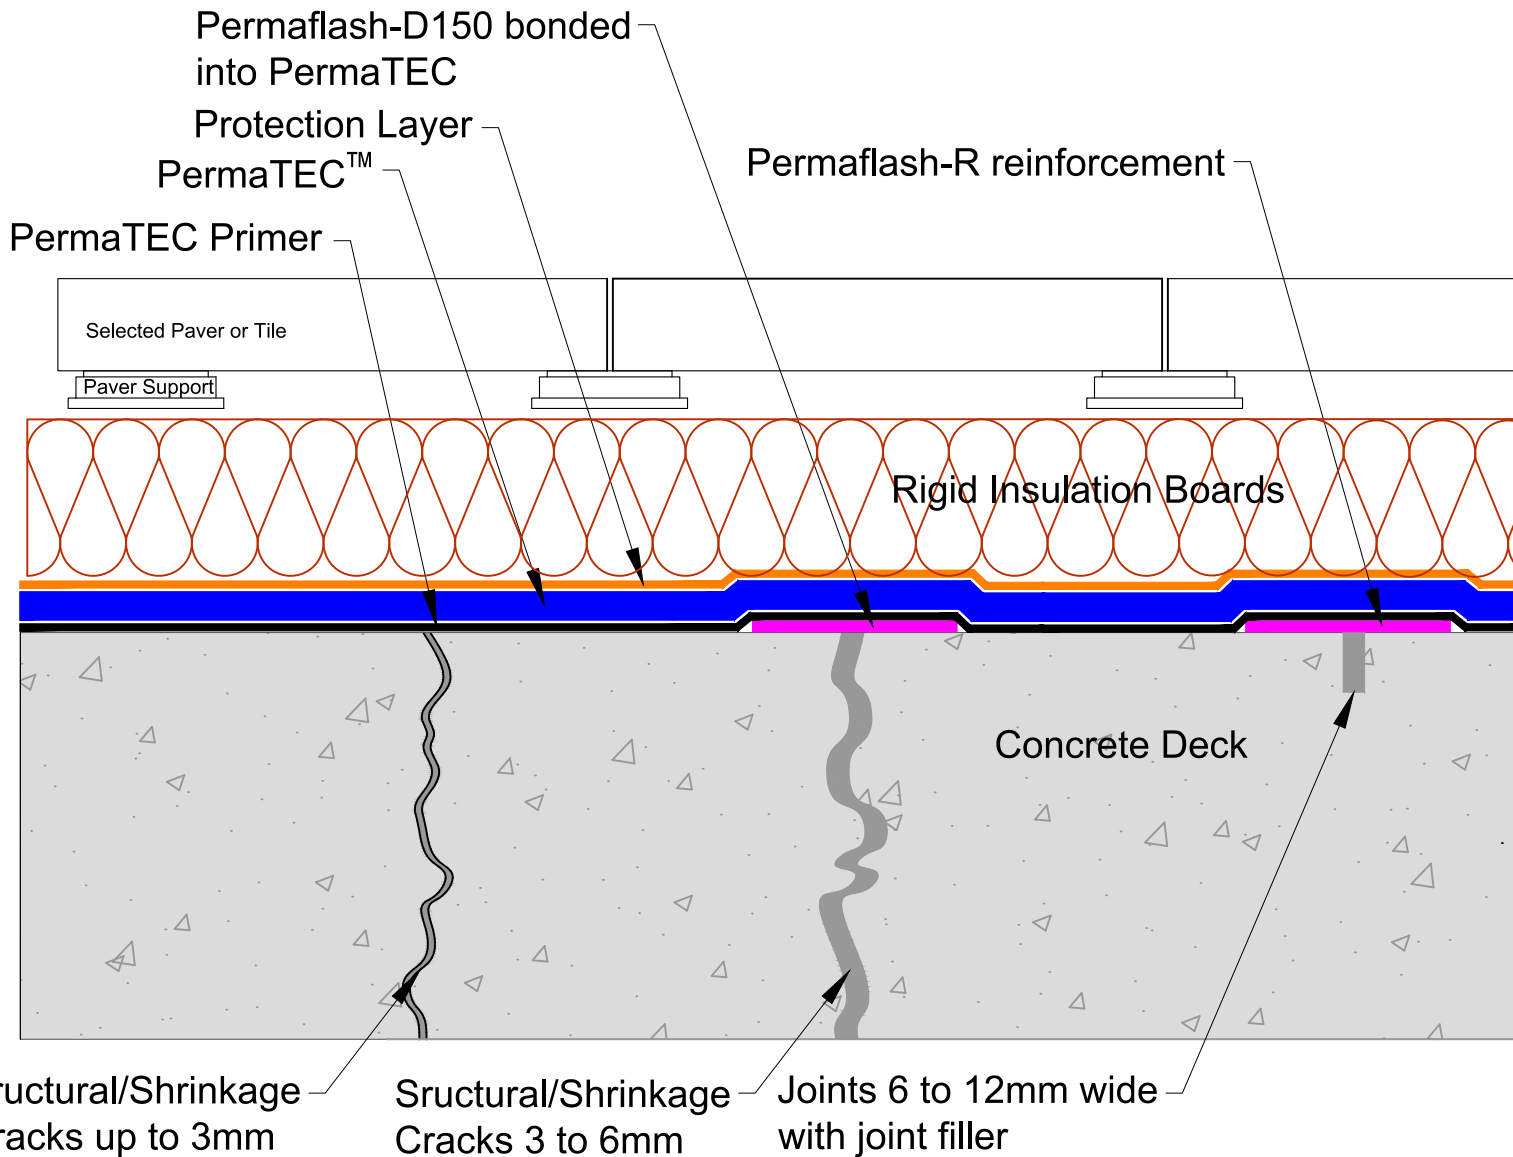

masterspec 4414AP

TITLE: JOINT & CRACK DETAIL PermaTEC Inverted Roof		www.neuchatel.co.nz TECHNICAL SERVICES, 120 Foundry Road Silverdale. Tel: 09 441 4595 email: info@neuchatel.co.nz
Drawing: PT-INV 017B	Nov 2023	
	Not to Scale	Drawing is indicative only and subject to approval for use in the application required.

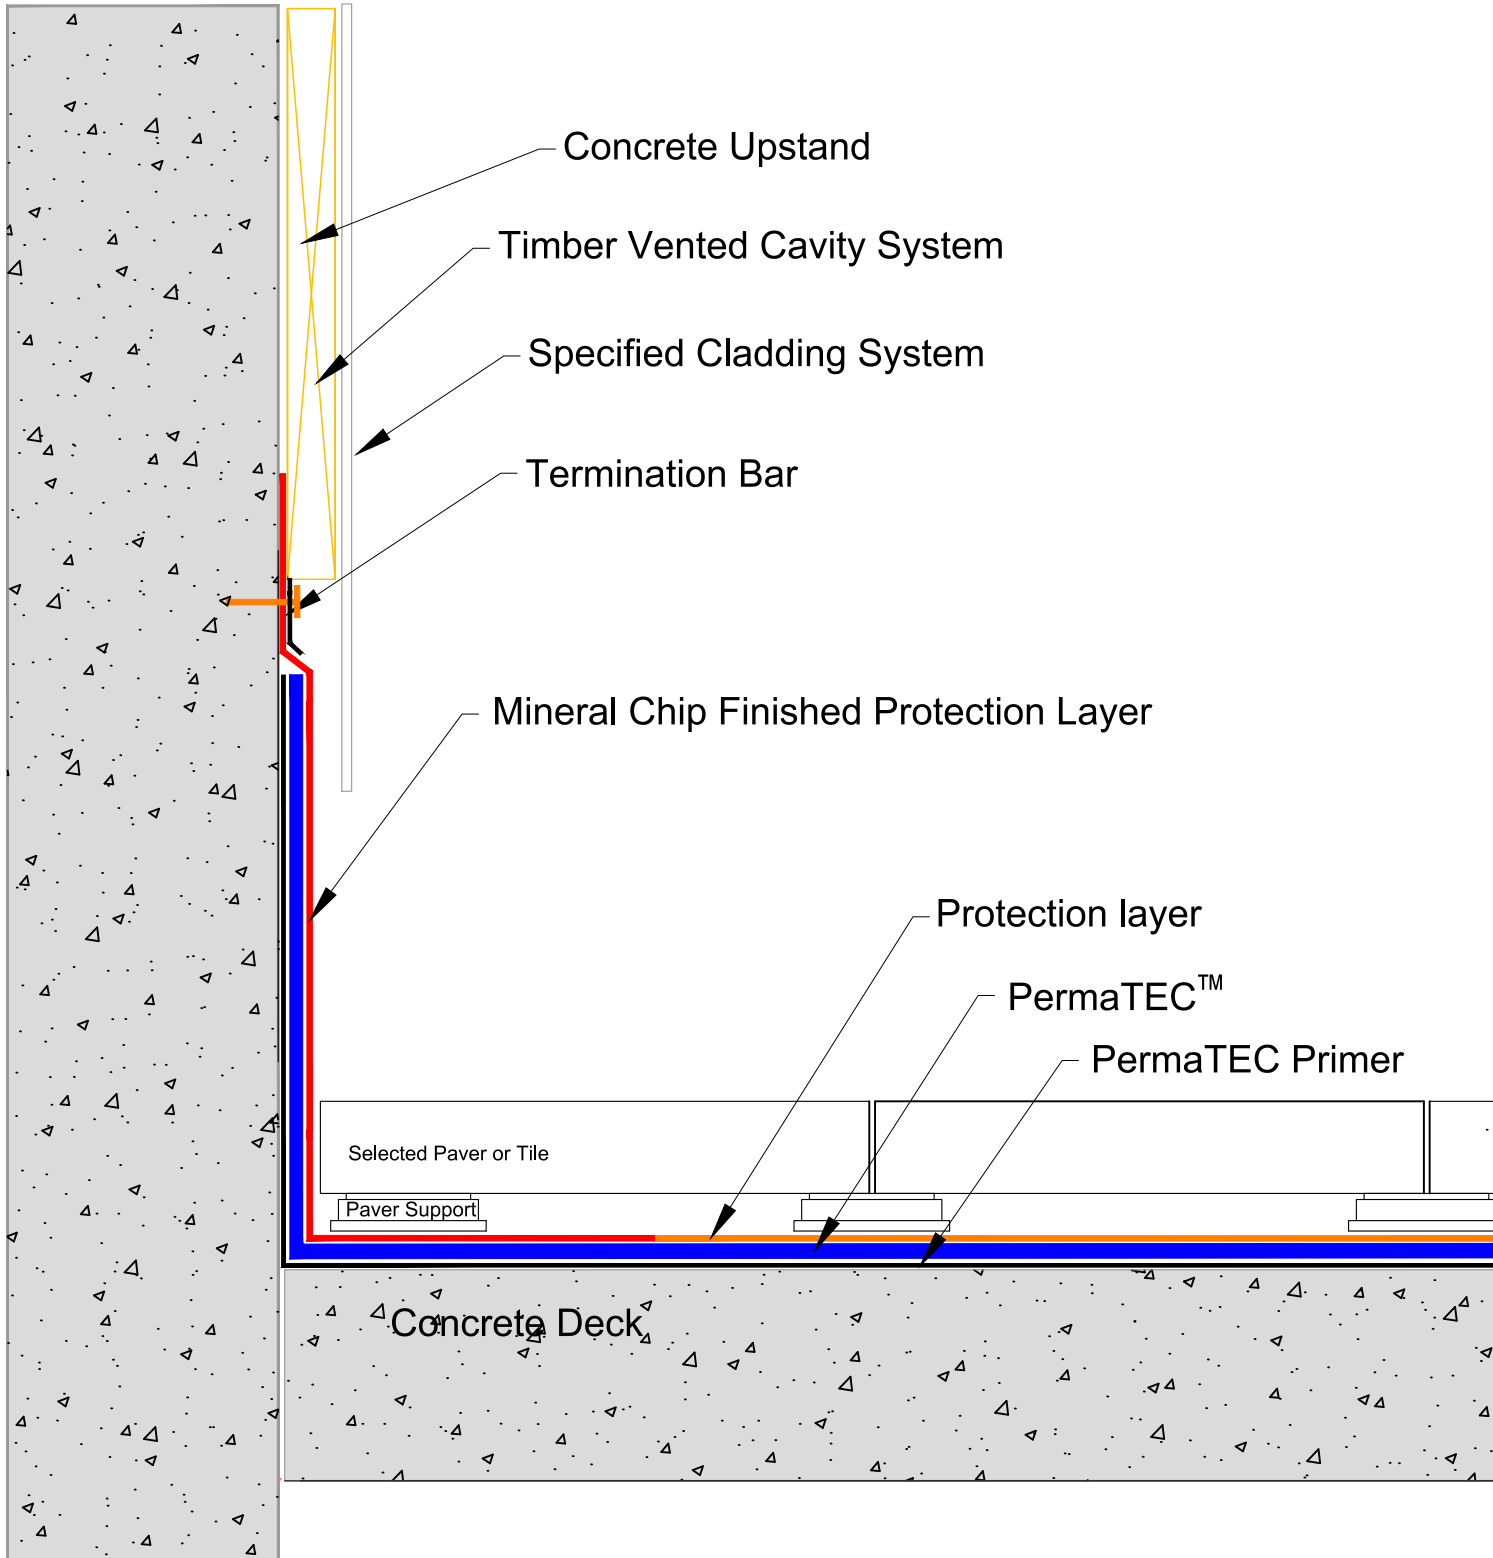

masterspec 4414AP

TITLE: **UPSTAND DETAIL**
PermaTEC Podium

www.neuchatel.co.nz


TECHNICAL SERVICES.
120 Foundry Road Silverdale. Tel: 09 441 4595
email: info@neuchatel.co.nz

Drawing: PT-POD 001

Nov 2023

Not to Scale

Drawing is indicative only and subject to approval for use in the application required.

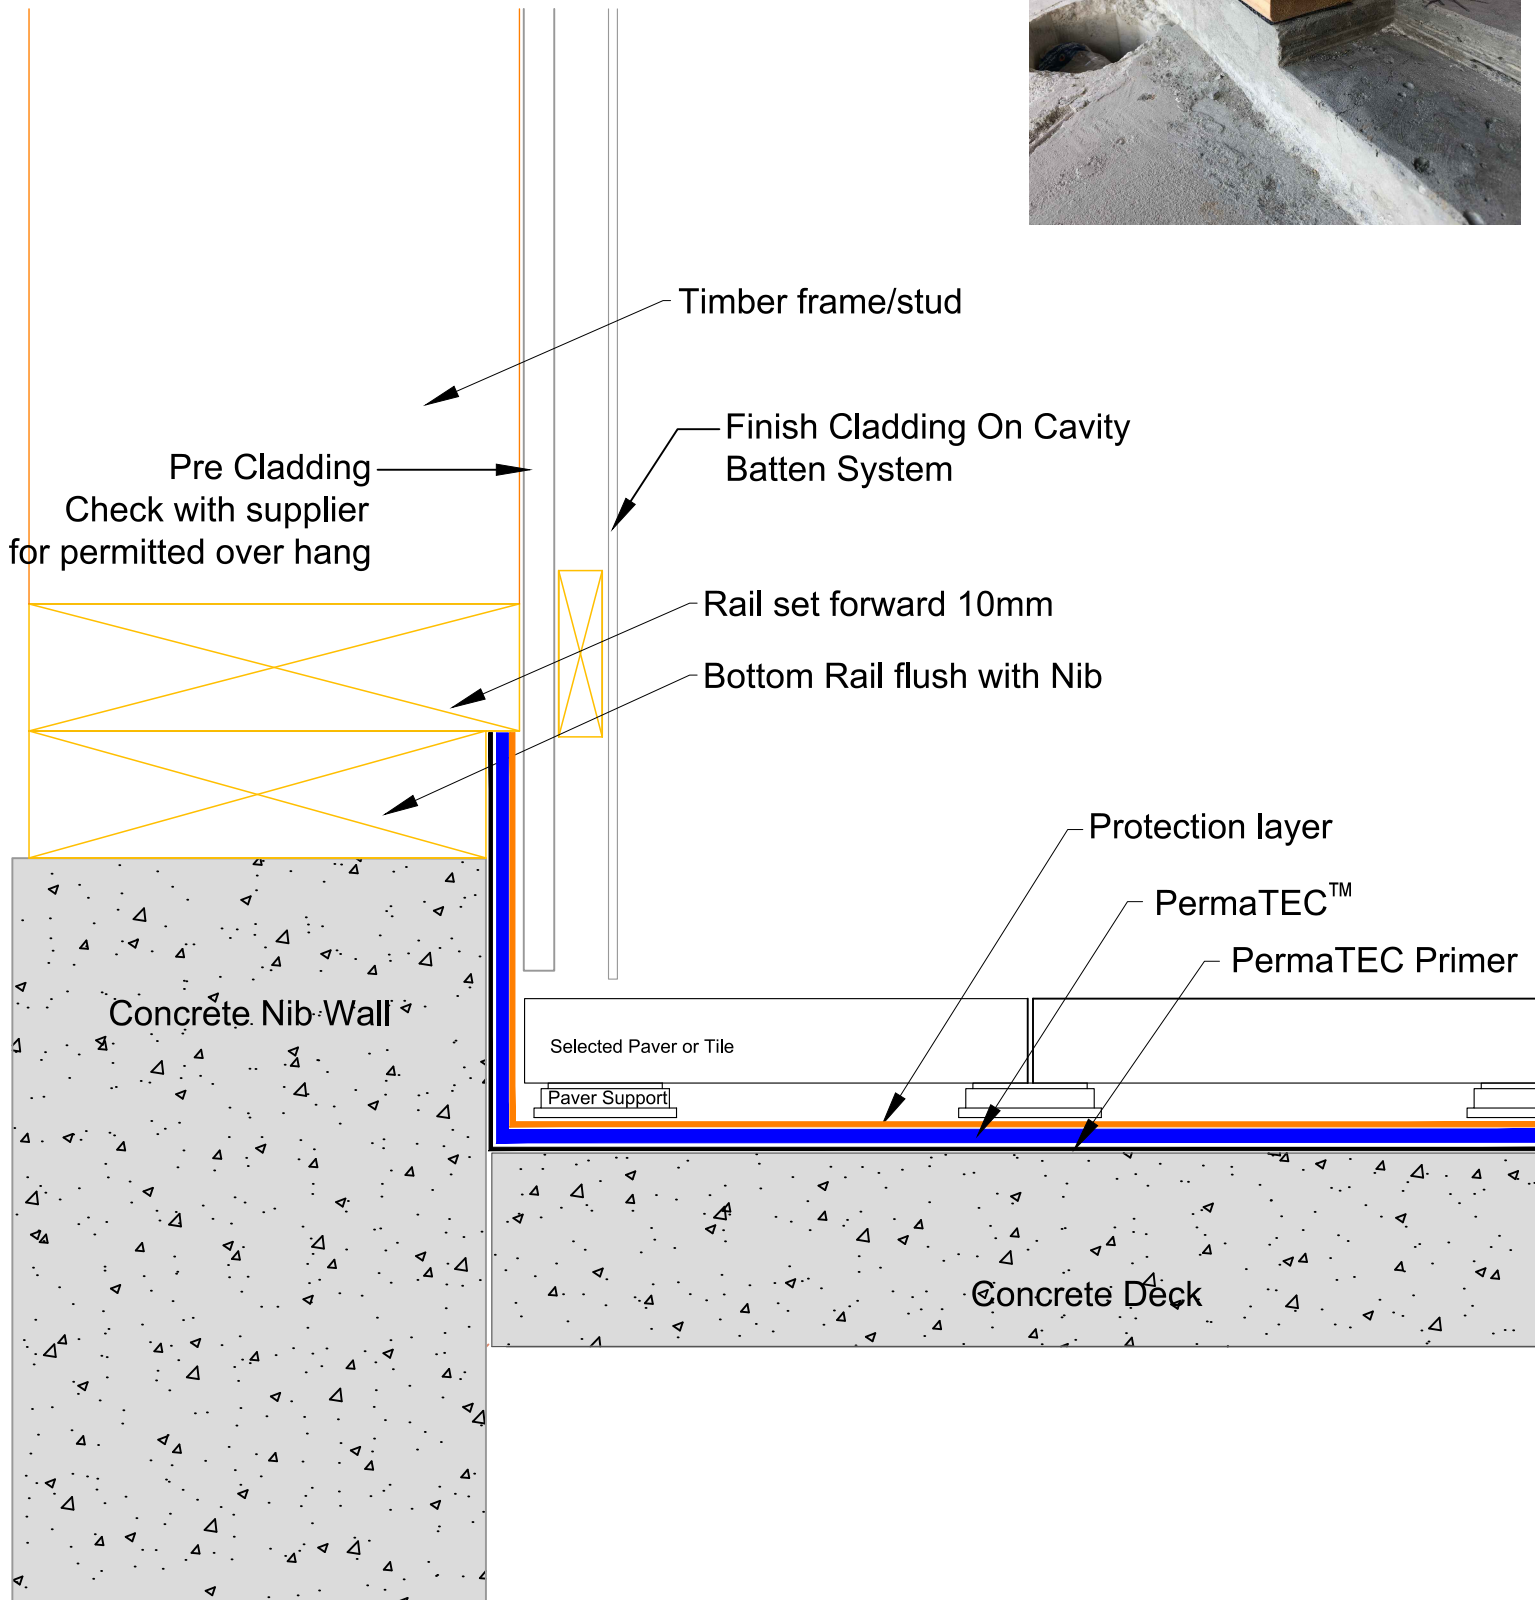

masterspec 4414AP

TITLE: **TIMBER WALL JUNCTION DETAIL**
PermaTEC Podium

www.neuchatel.co.nz


TECHNICAL SERVICES.
120 Foundry Road Silverdale. Tel: 09 441 4595
email: info@neuchatel.co.nz

Drawing: PT-POD 001C

Nov 2023

Not to Scale

Drawing is indicative only and subject to approval for use in the application required.

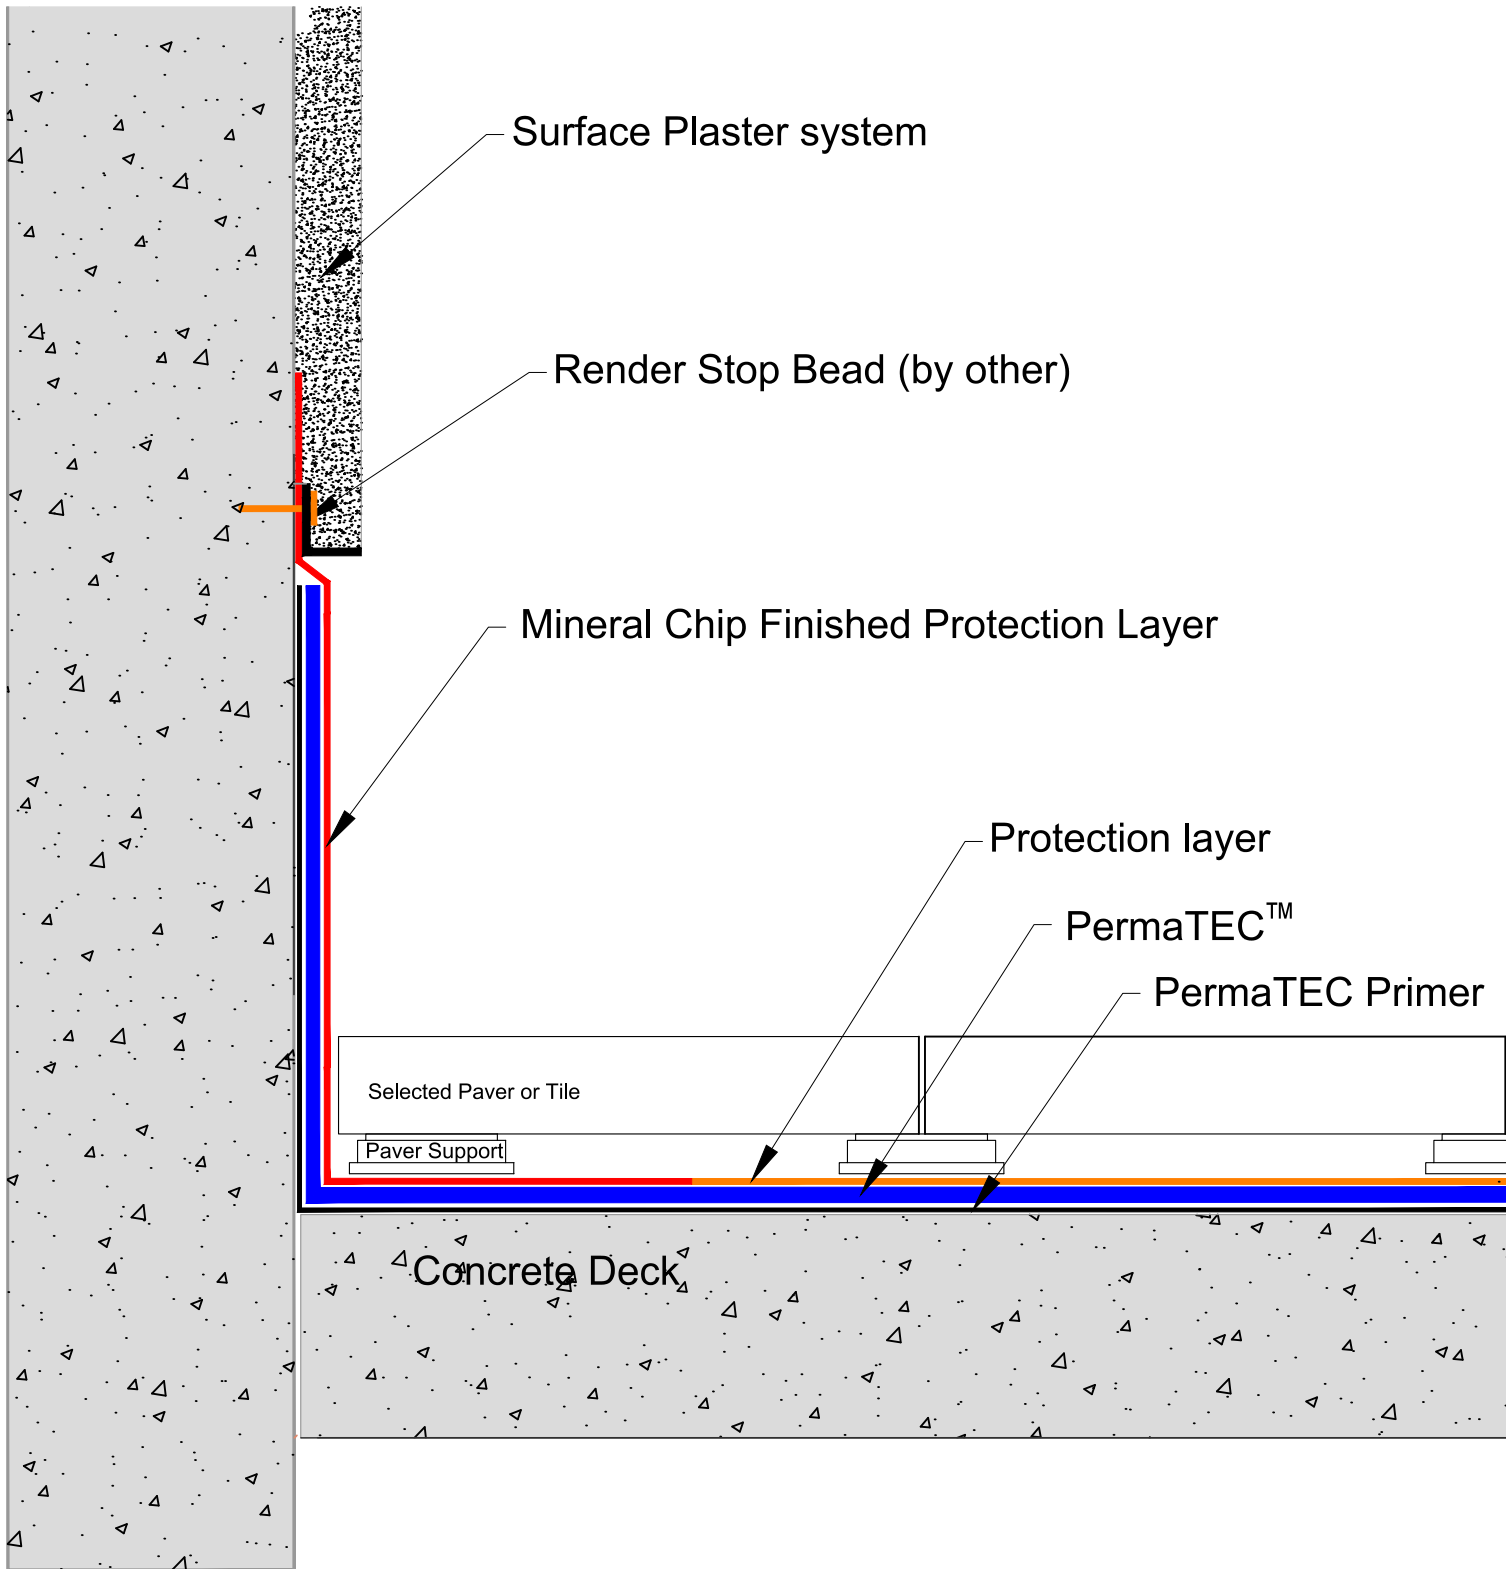

masterspec 4414AP

TITLE: **RENDERED UPSTAND DETAIL**
PermaTEC Podium

www.neuchatel.co.nz


TECHNICAL SERVICES.
120 Foundry Road Silverdale. Tel: 09 441 4595
email: info@neuchatel.co.nz

Drawing: PT-POD 001D

Nov 2023

Not to Scale

Drawing is indicative only and subject to approval for use in the application required.

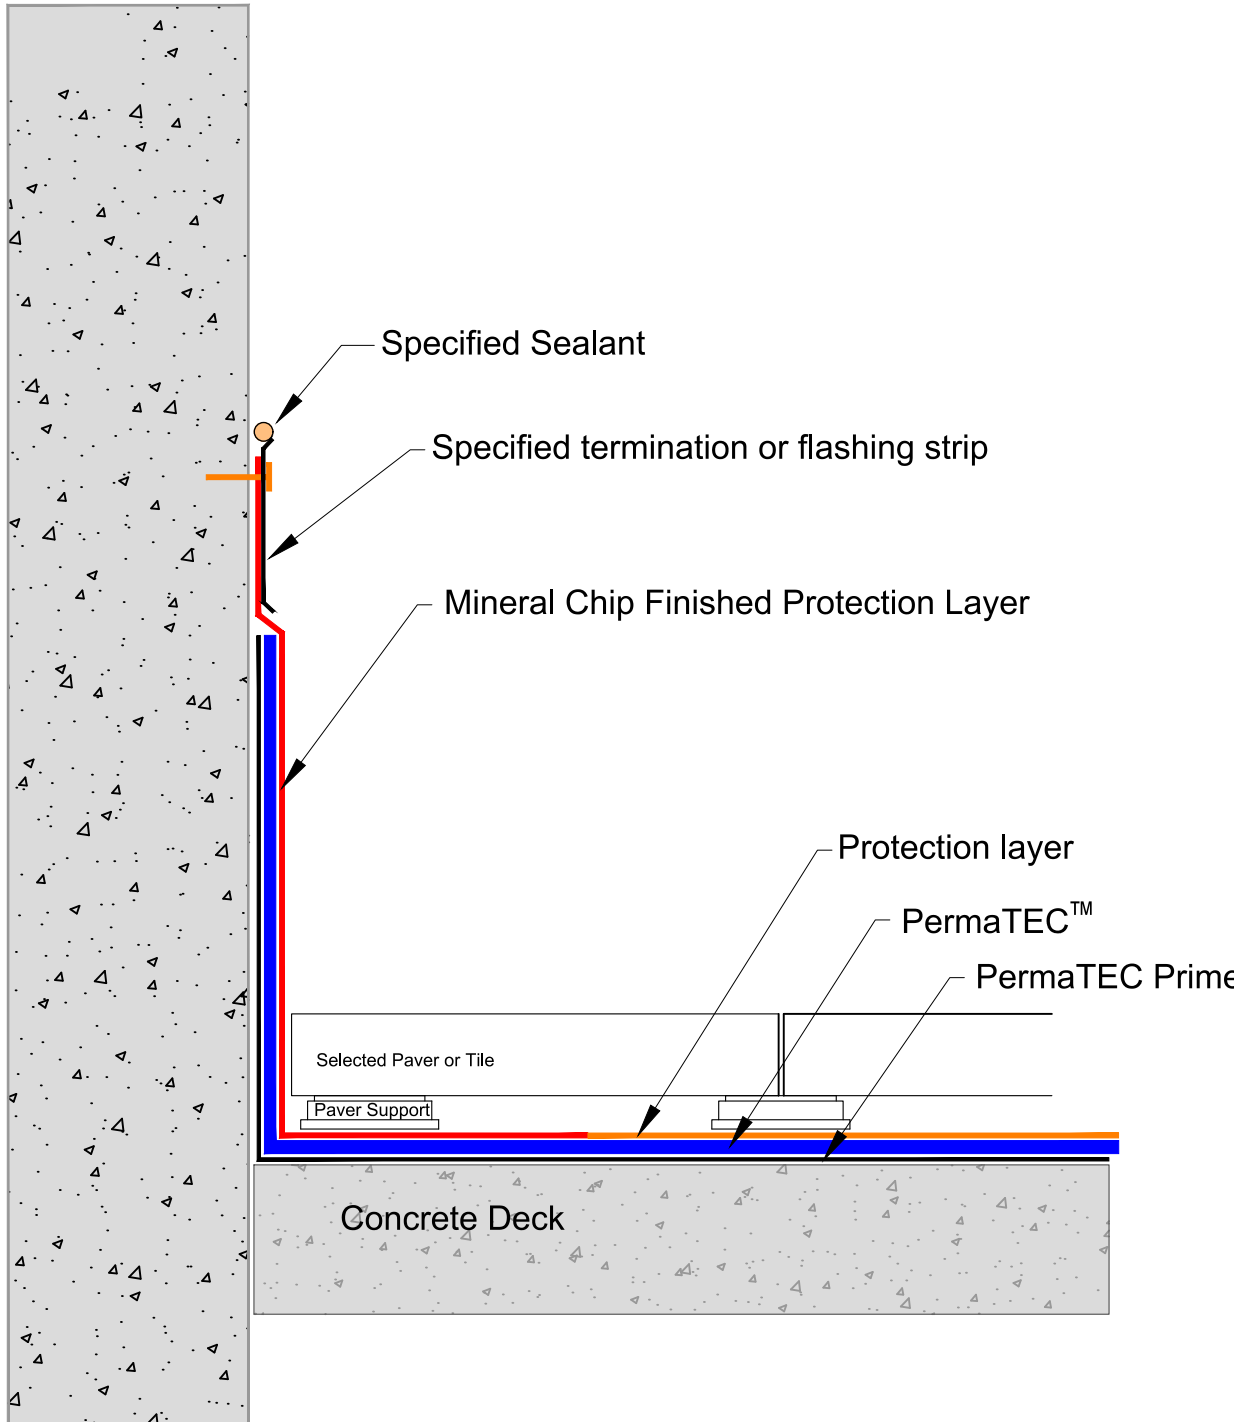


masterspec 4414AP

TITLE:	TORCH-ON UPSTAND DETAIL
	PermaTEC Podium

www.neuchatel.co.nz
 TECHNICAL SERVICES.
 120 Foundry Road Silverdale. Tel: 09 441 4595
 email: info@neuchatel.co.nz


Drawing:	PT-POD 002	Nov 2023
		Not to Scale

Drawing is indicative only and subject to approval for use in the application required.

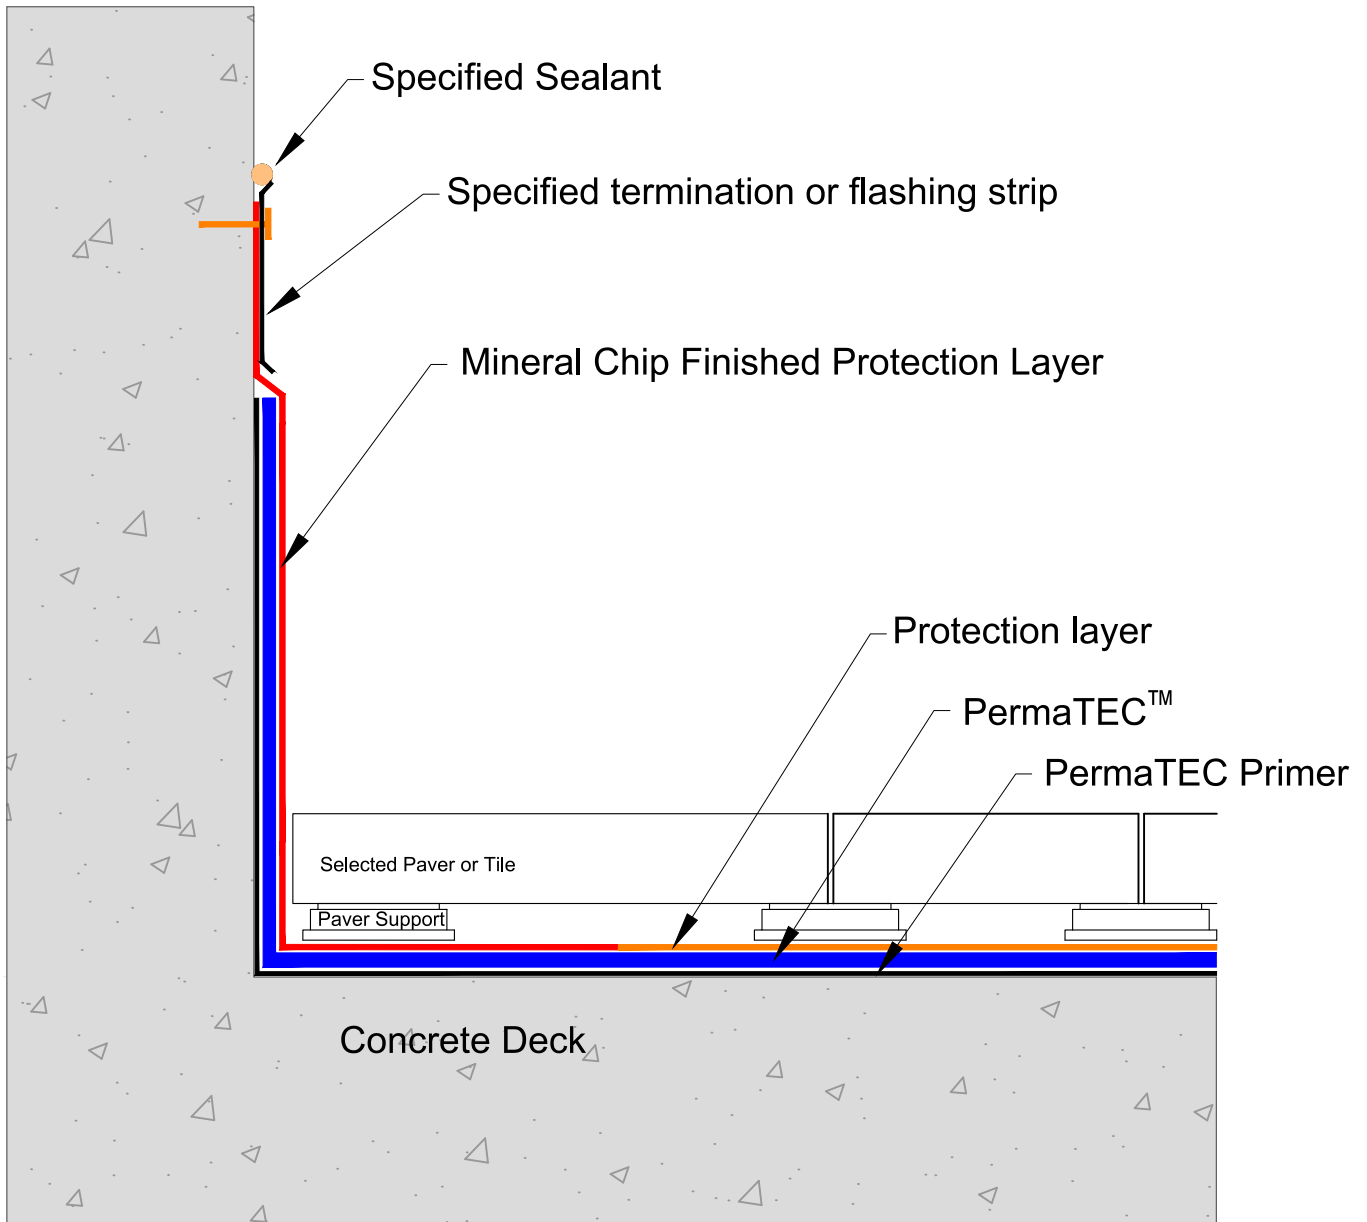

masterspec 4414AP

TITLE: UPSTAND DETAIL		www.neuchatel.co.nz TECHNICAL SERVICES. 120 Foundry Road Silverdale. Tel: 09 441 4595 email: info@neuchatel.co.nz
PermaTEC Podium		
Drawing: PT-POD 003	Nov 2023	Drawing is indicative only and subject to approval for use in the application required.
	Not to Scale	

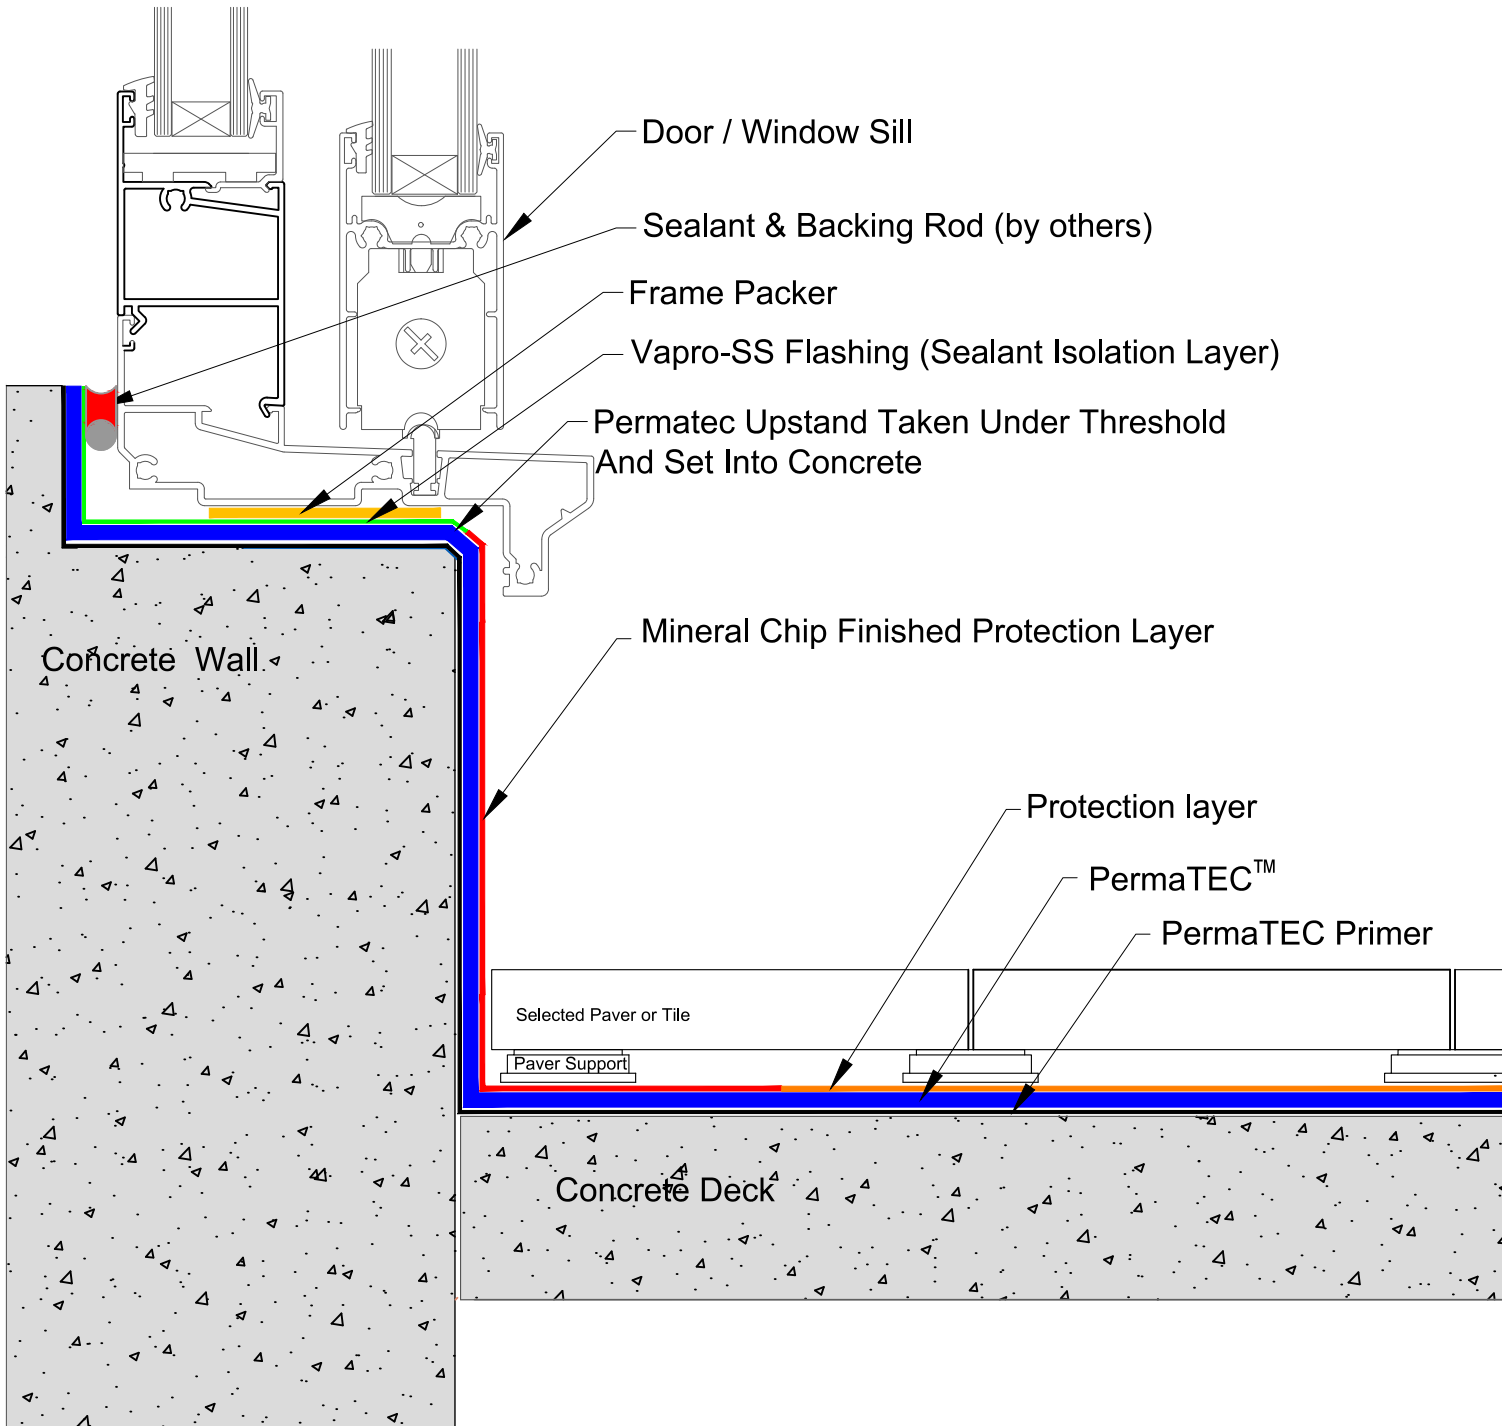

masterspec 4414AP

TITLE:
THRESHOLD UPSTAND DETAIL - REBATED CILL
PermaTEC Podium

www.neuchatel.co.nz


TECHNICAL SERVICES.
 120 Foundry Road Silverdale. Tel: 09 441 4595
 email: info@neuchatel.co.nz

Drawing: PT-POD 004

Nov 2023

Not to Scale

Drawing is indicative only and subject to approval for use in the application required.

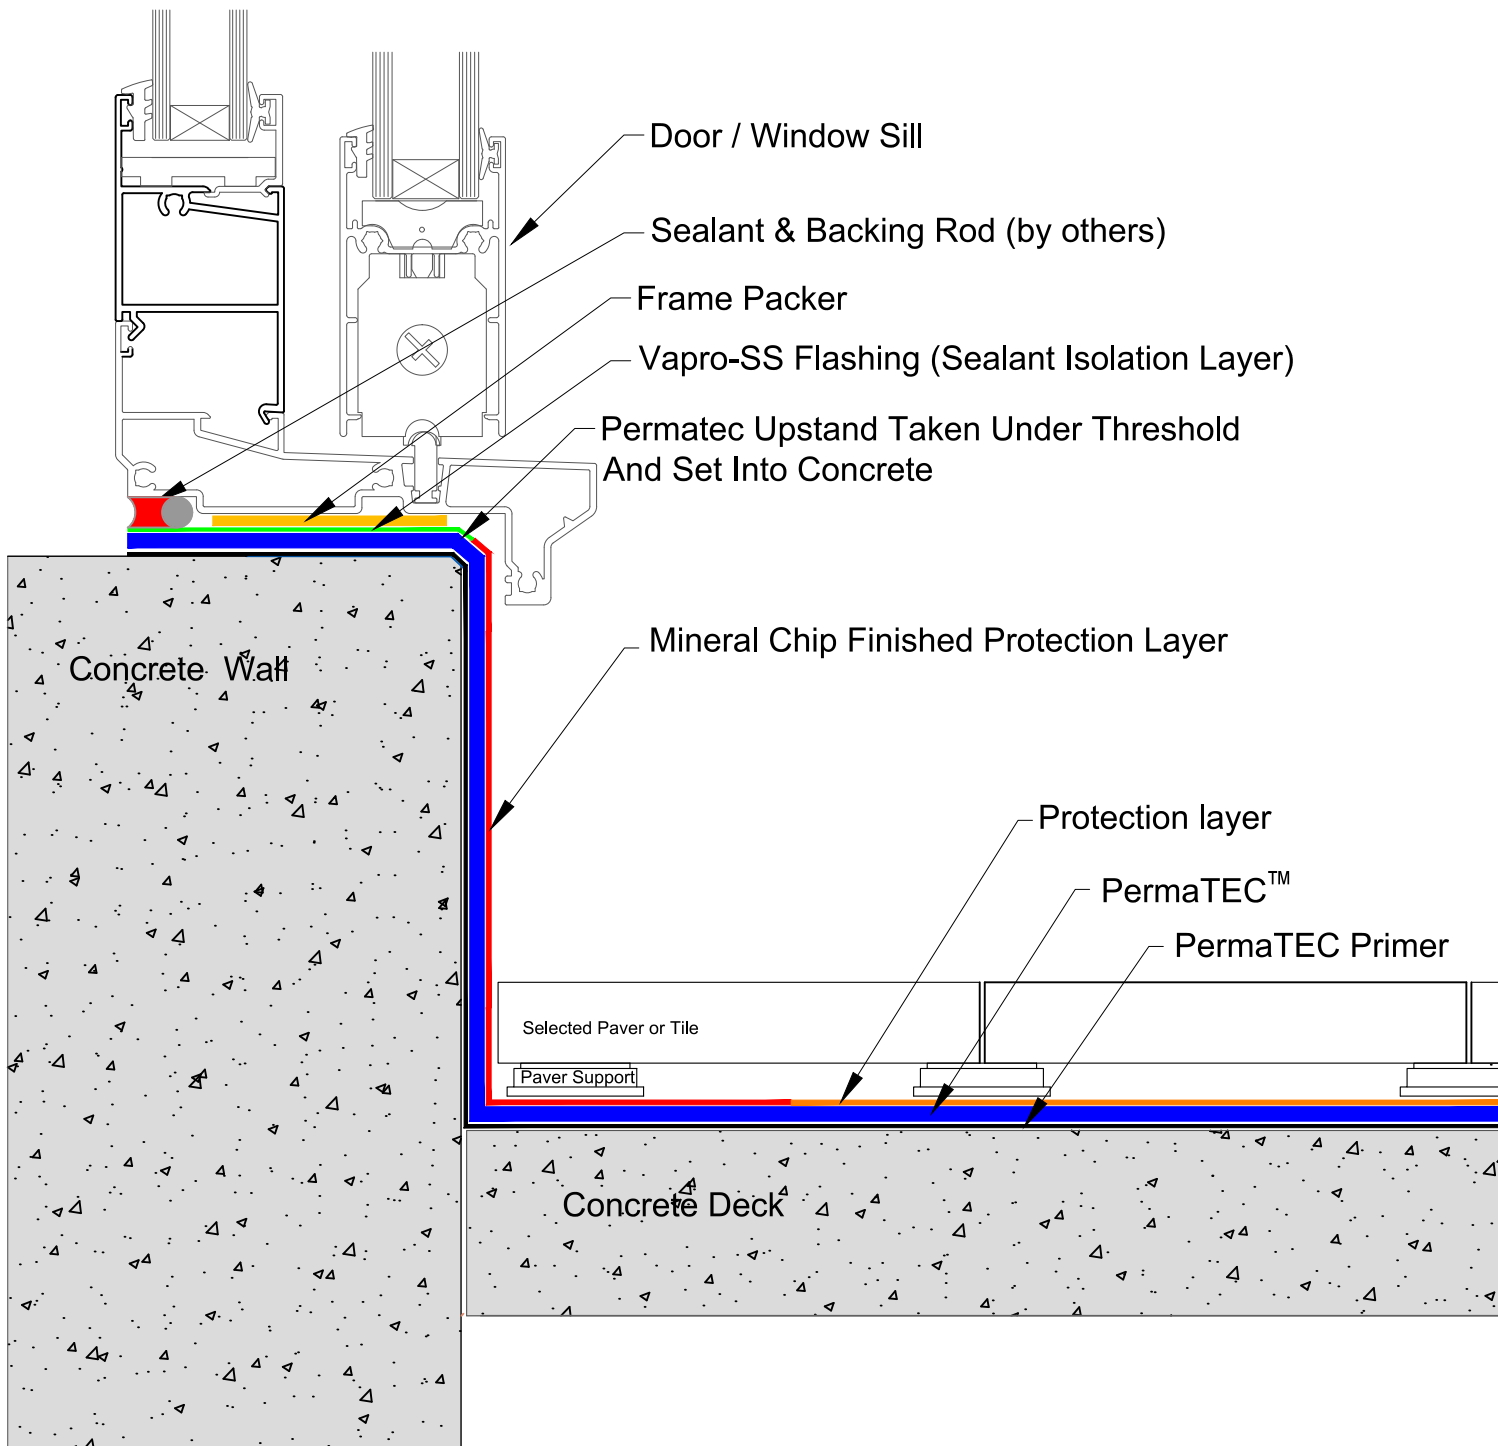

masterspec 4414AP

TITLE:
THRESHOLD UPSTAND DETAIL - FLUSH CILL
PermaTEC Podium

www.neuchatel.co.nz


TECHNICAL SERVICES.
 120 Foundry Road Silverdale. Tel: 09 441 4595
 email: info@neuchatel.co.nz

Drawing: PT-POD 004B

Nov 2023

Not to Scale

Drawing is indicative only and subject to approval for use in the application required.

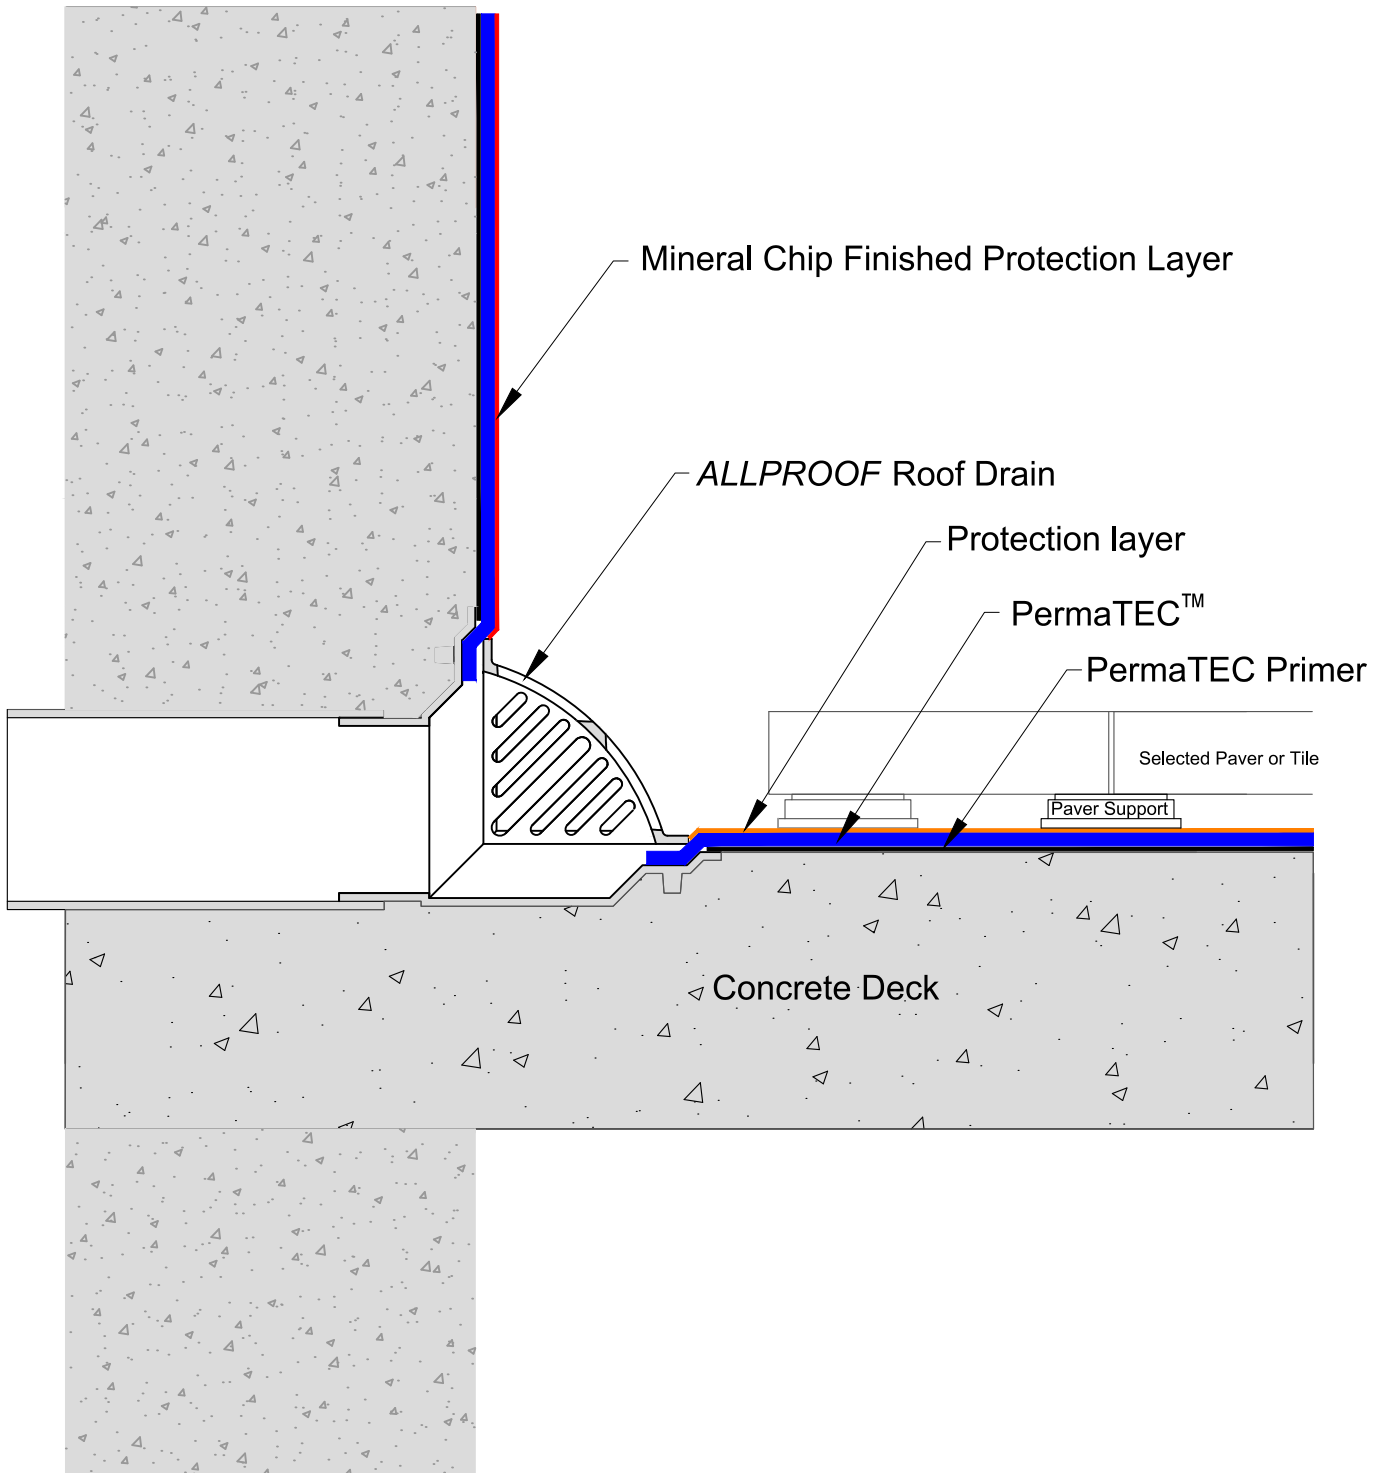

masterspec 4414AP

TITLE: **PARAPET OUTLET DETAILPODIUM**
PermaTEC Podium

www.neuchatel.co.nz


TECHNICAL SERVICES.
120 Foundry Road Silverdale. Tel: 09 441 4595
email: info@neuchatel.co.nz

Drawing: PT-POD 005

Nov 2023


Not to Scale

Drawing is indicative only and subject to approval for use in the application required.

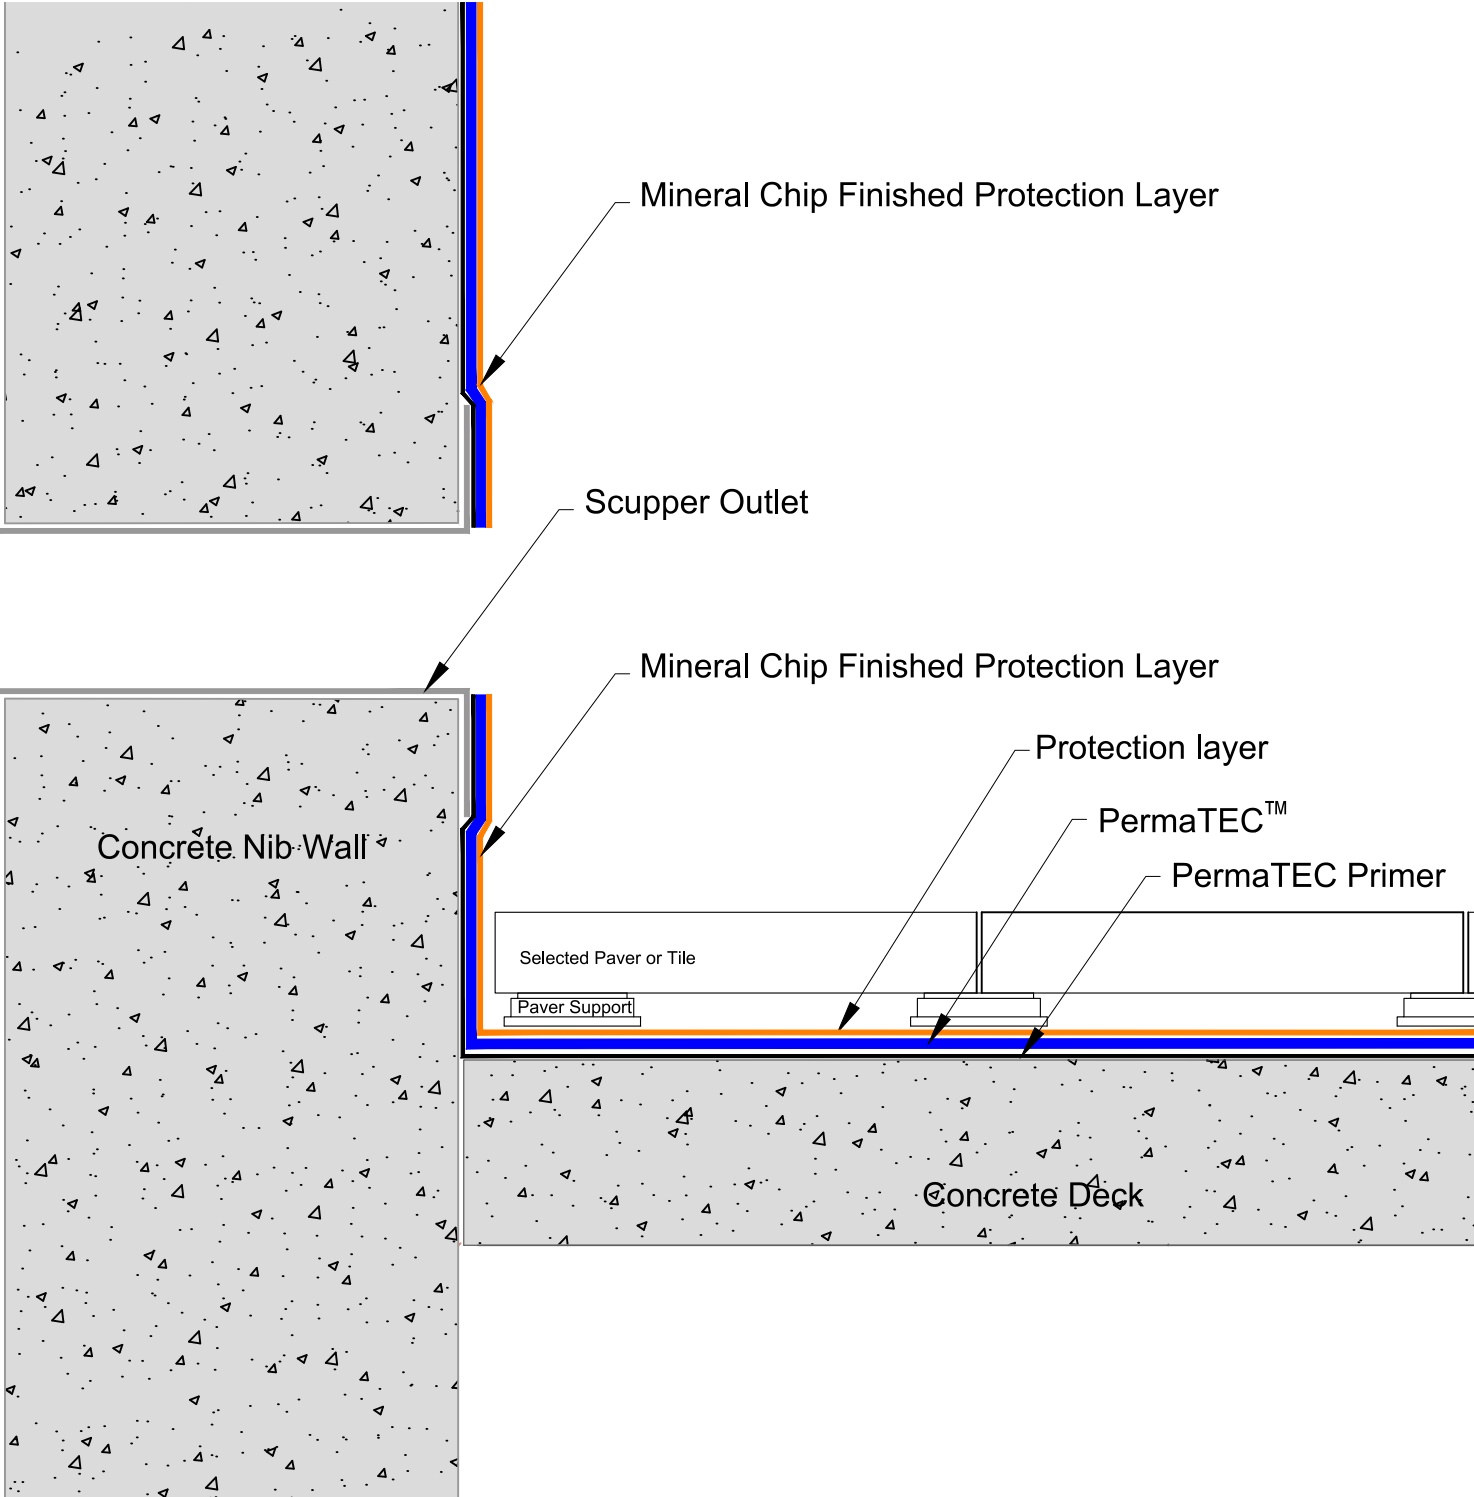


masterspec 4414AP

<p>TITLE: SCUPPER OUTLET DETAIL PODIUM PermaTEC Podium</p>	<p>www.neuchatel.co.nz TECHNICAL SERVICES. 120 Foundry Road Silverdale. Tel: 09 441 4595 email: info@neuchatel.co.nz</p>	
<p>Drawing: PT-POD 005A</p>	<p>Nov 2023 Not to Scale</p>	<p>Drawing is indicative only and subject to approval for use in the application required.</p>

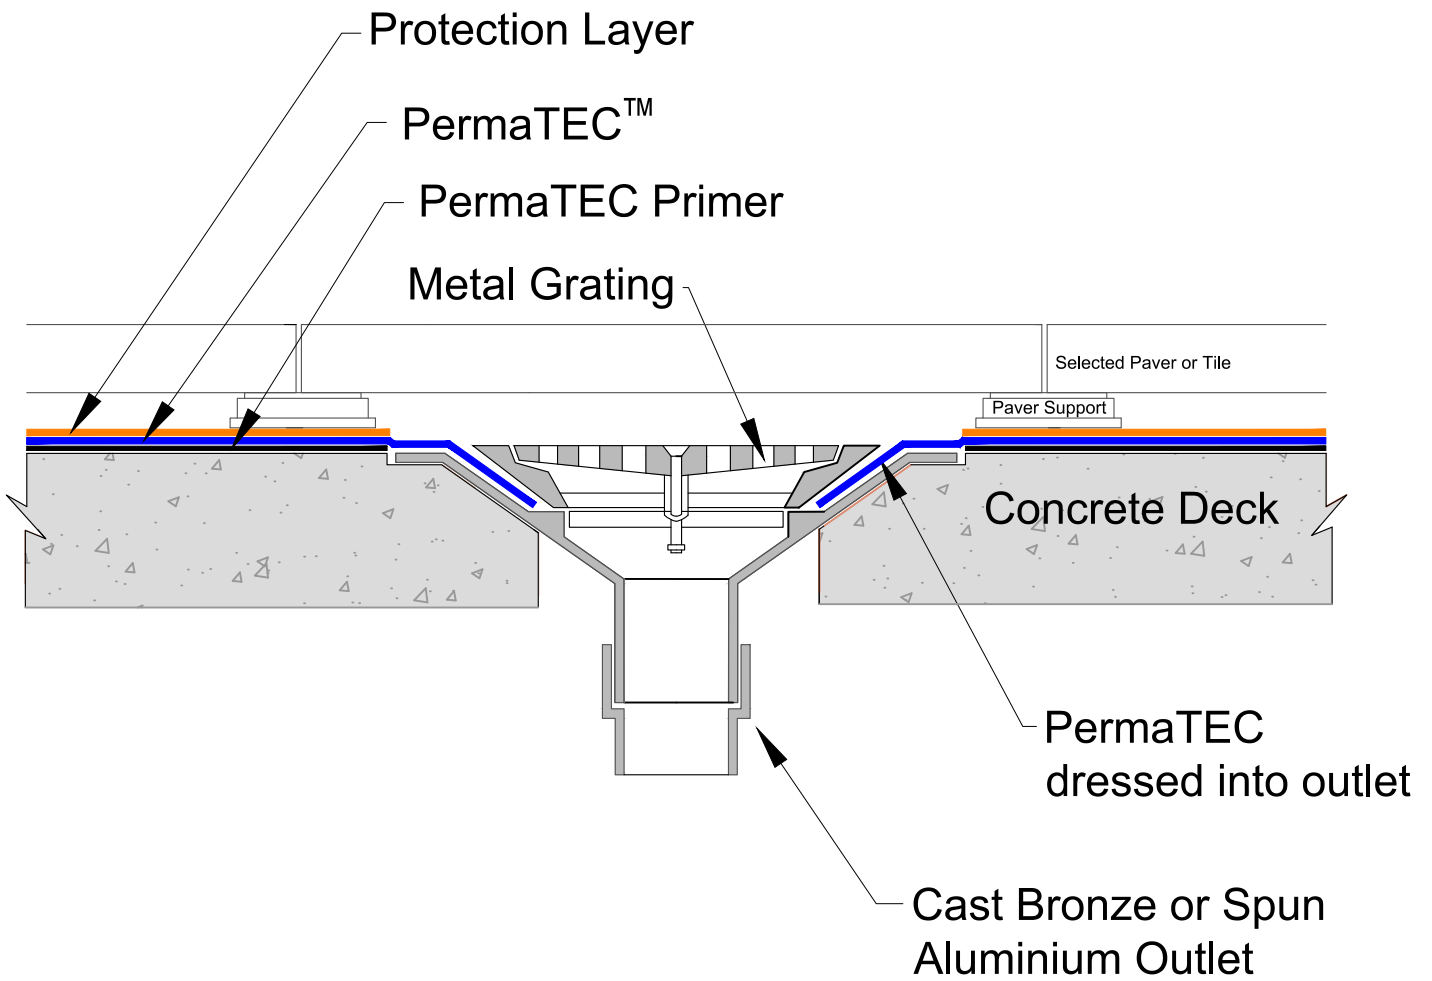


masterspec 4414AP

<p>TITLE: OUTLET DETAIL PermaTEC Podium</p>	<p>www.neuchatel.co.nz TECHNICAL SERVICES. 120 Foundry Road Silverdale. Tel: 09 441 4595 email: info@neuchatel.co.nz</p>	
<p>Drawing: PT-POD 006</p>	<p>Nov 2023 Not to Scale</p>	<p>Drawing is indicative only and subject to approval for use in the application required.</p>

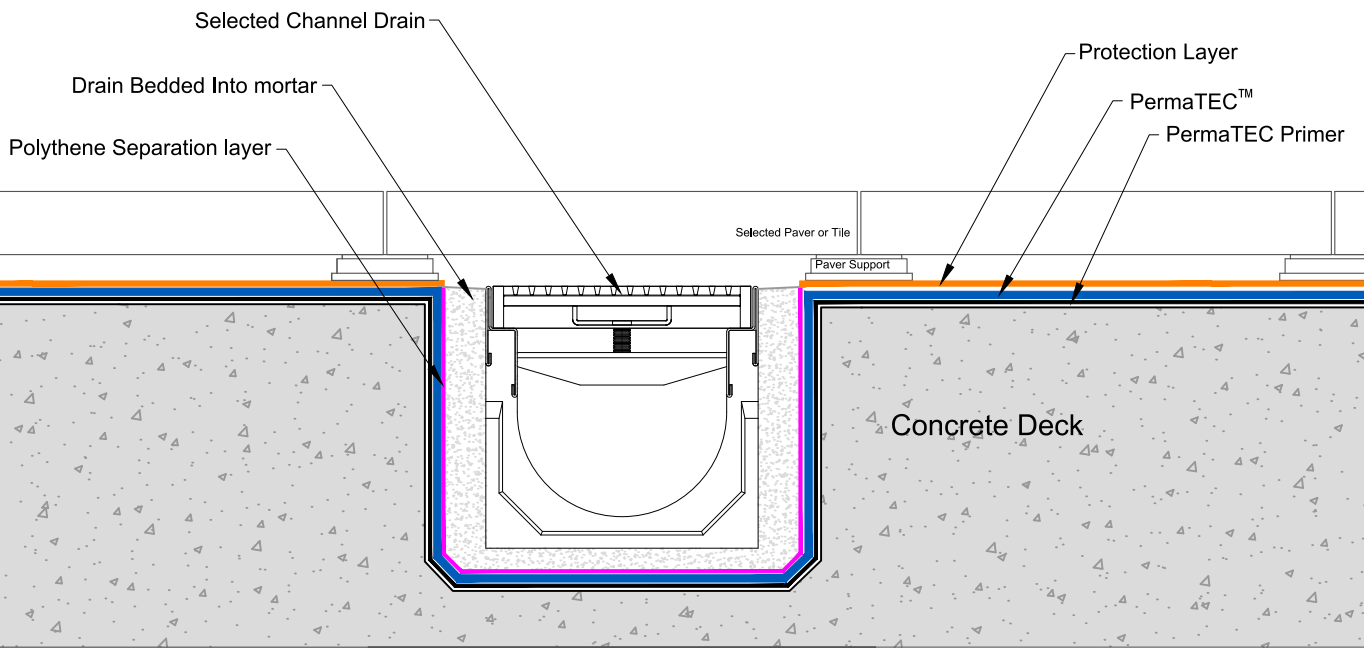

masterspec 4414AP

TITLE: CHANNEL DRAIN DETAIL PermaTEC Podium	www.neuchatel.co.nz TECHNICAL SERVICES. 120 Foundry Road Silverdale. Tel: 09 441 4595 email: info@neuchatel.co.nz	
Drawing: PT-POD 006B	Nov 2023 Not to Scale	Drawing is indicative only and subject to approval for use in the application required.

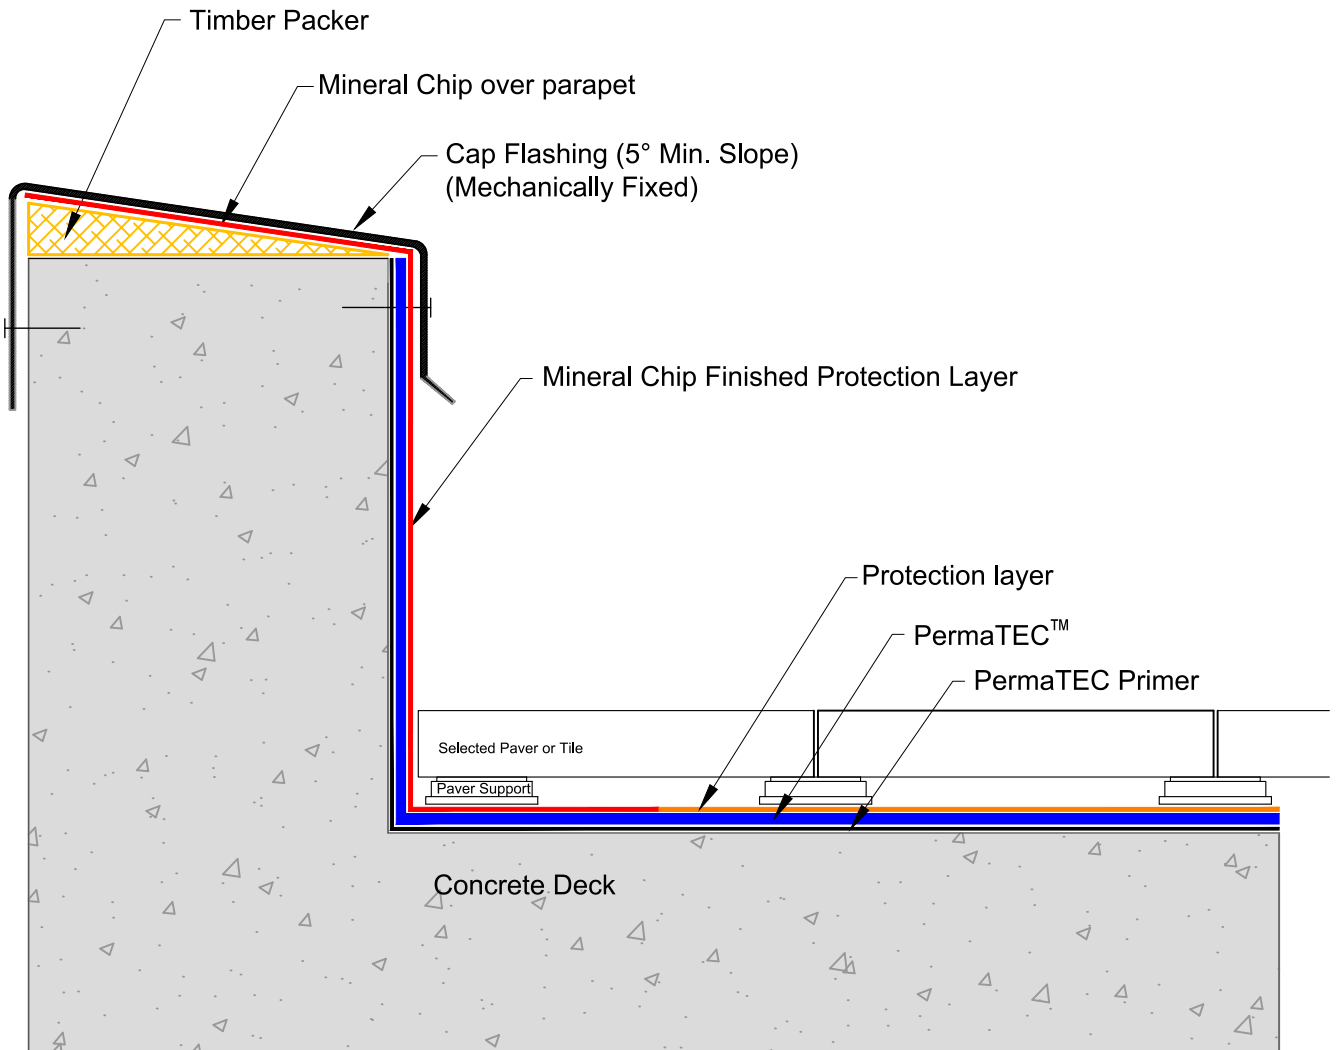

masterspec 4414AP

TITLE: **PARAPET WITH CAP FLASHING DETAIL**
PermaTEC Podium

www.neuchatel.co.nz


TECHNICAL SERVICES.
120 Foundry Road Silverdale. Tel: 09 441 4595
email: info@neuchatel.co.nz

Drawing: PT-POD 007

Nov 2023

Not to Scale

Drawing is indicative only and subject to approval for use in the application required.

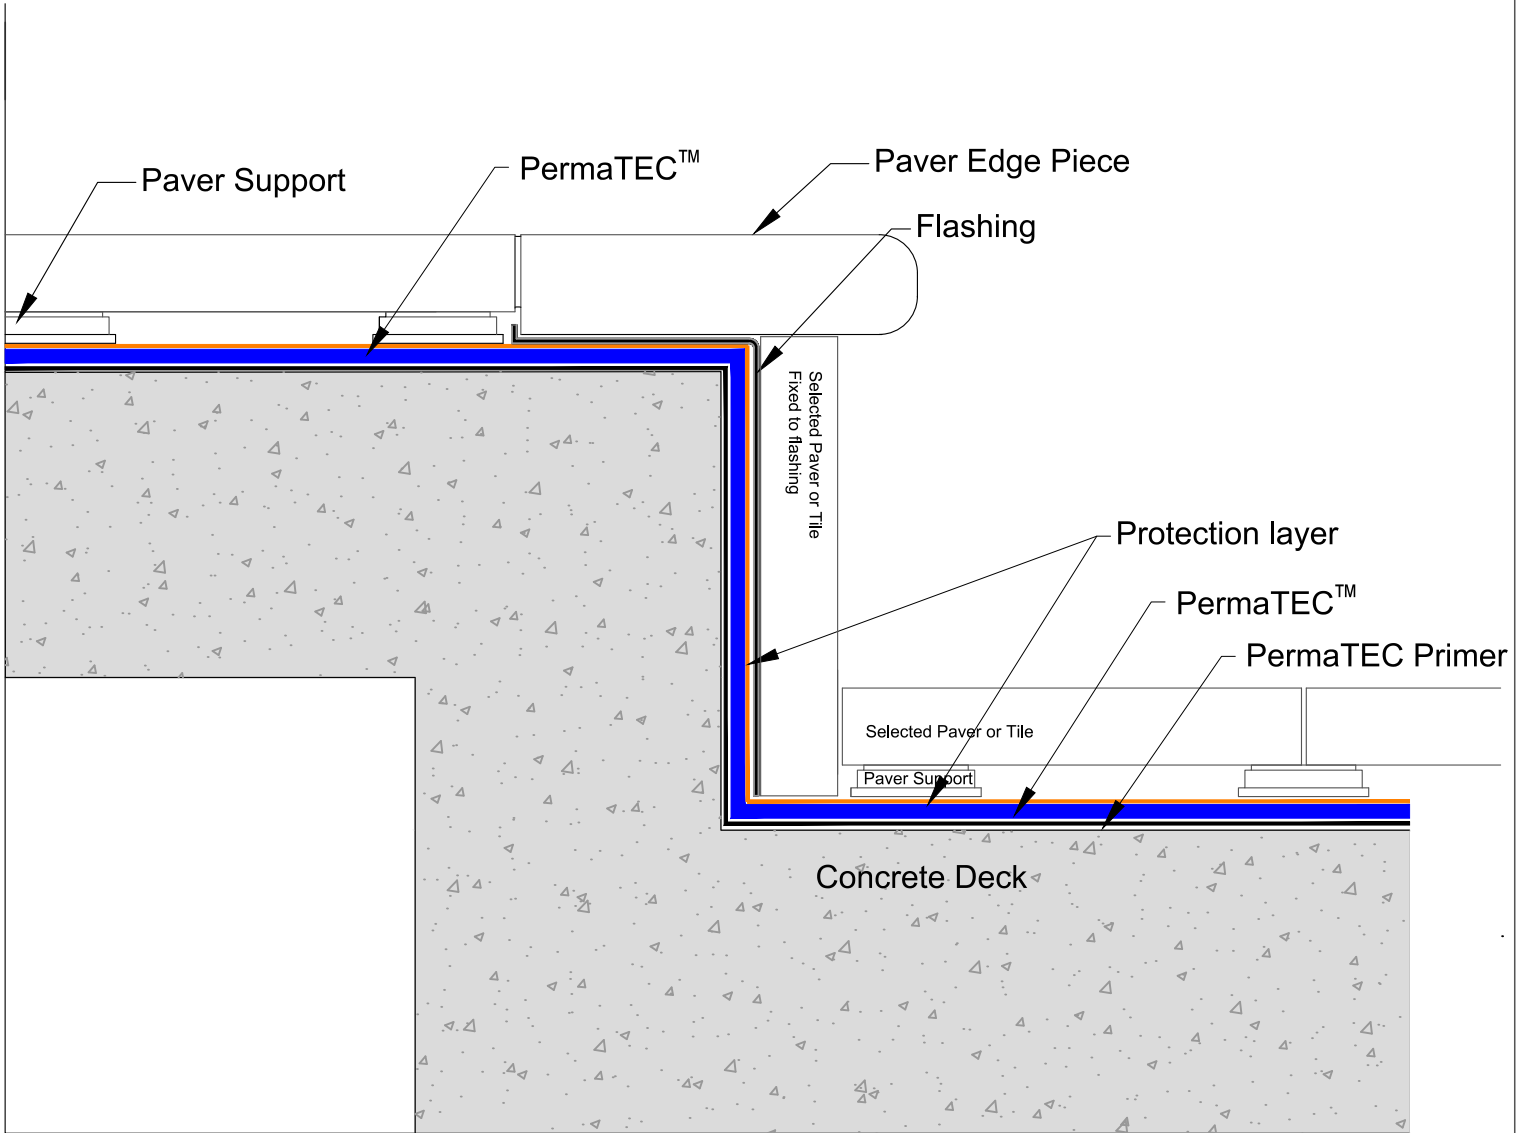

masterspec 4414AP

TITLE: **CHANGE OF LEVEL DETAIL**
PermaTEC Podium

www.neuchatel.co.nz


TECHNICAL SERVICES.
120 Foundry Road Silverdale. Tel: 09 441 4595
email: info@neuchatel.co.nz

Drawing: PT-POD 008

Nov 2023


Not to Scale

Drawing is indicative only and subject to approval for use in the application required.

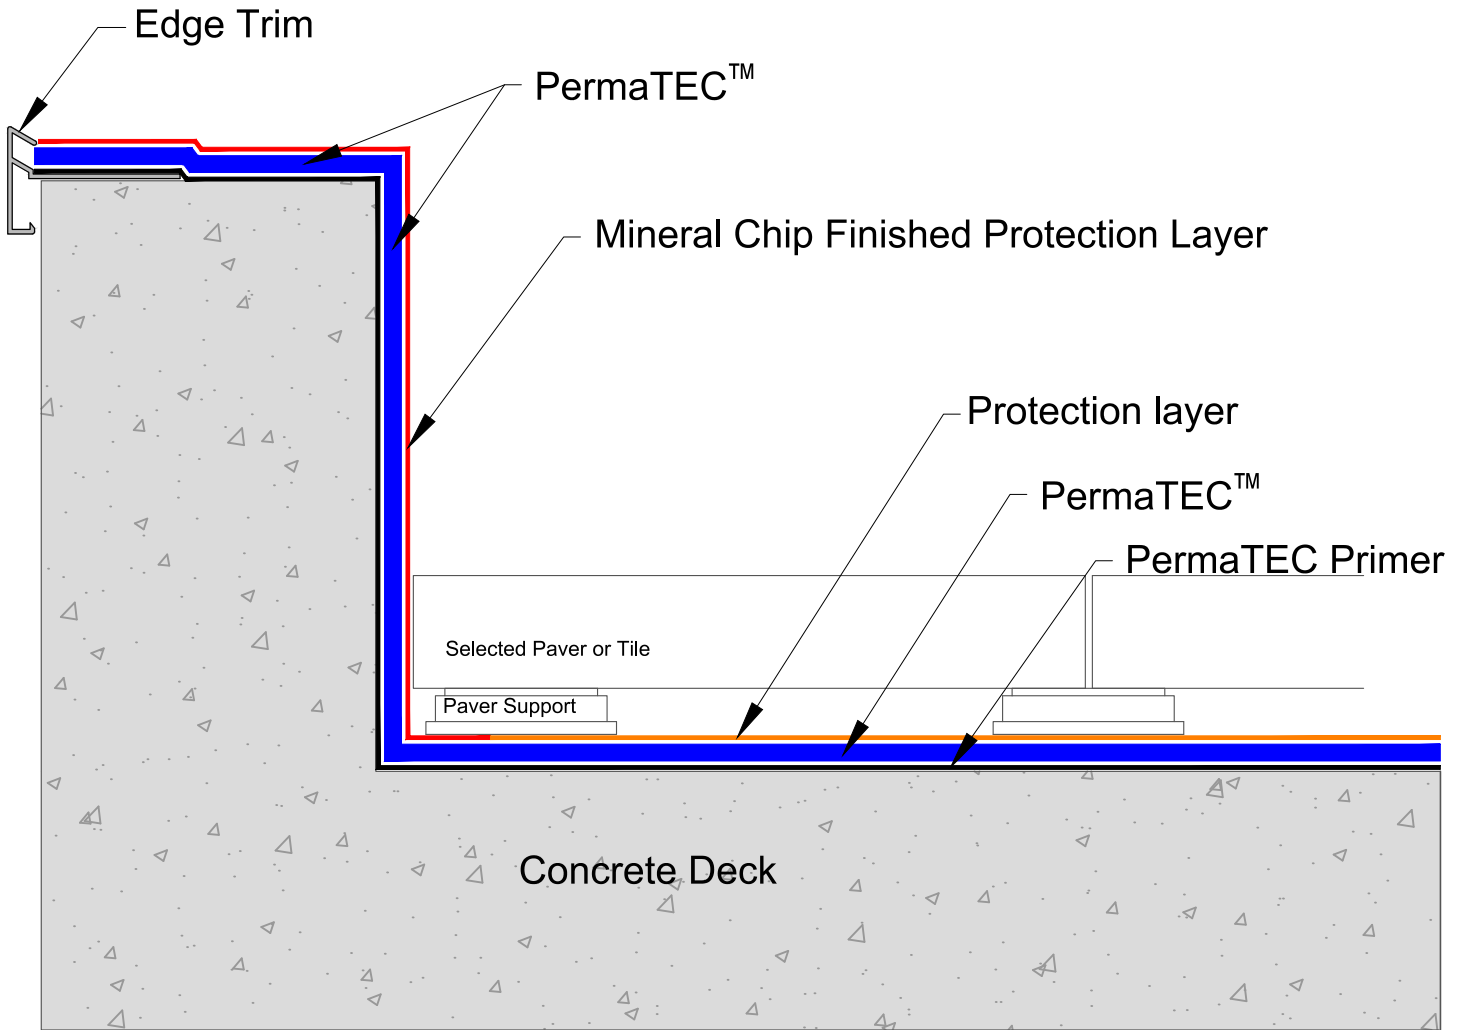


masterspec 4414AP

TITLE: TYPICAL TRIMMED EDGE DETAIL PermaTEC Podium		www.neuchatel.co.nz TECHNICAL SERVICES. 120 Foundry Road Silverdale. Tel: 09 441 4595 email: info@neuchatel.co.nz
Drawing: PT-POD 009C	Nov 2023 Not to Scale	Drawing is indicative only and subject to approval for use in the application required.

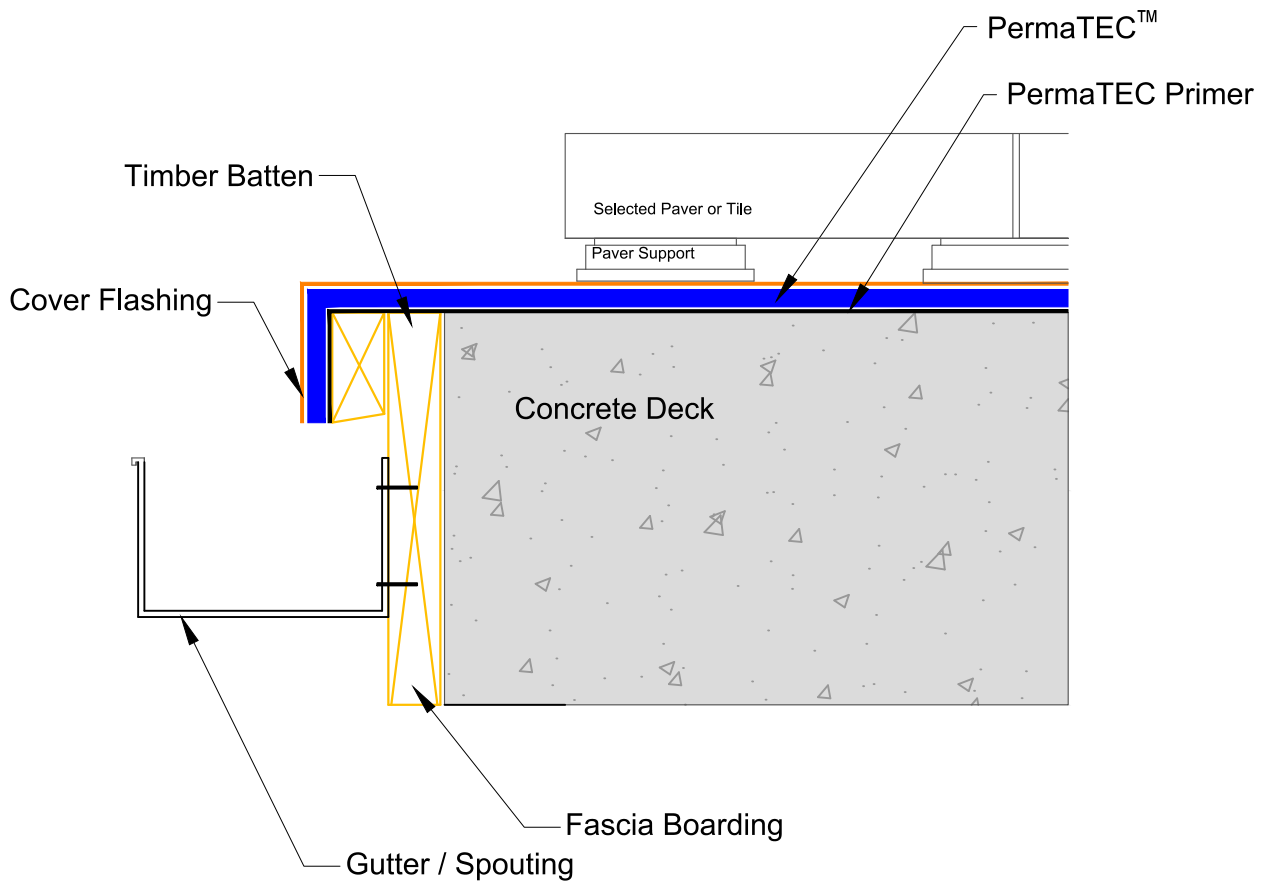


masterspec 4414AP

TITLE: GUTTER DRIP EDGE DETAIL PermaTEC Podium		<p>www.neuchatel.co.nz TECHNICAL SERVICES. 120 Foundry Road Silverdale. Tel: 09 441 4595 email: info@neuchatel.co.nz</p>
Drawing: PT-POD 010	Nov 2023	
	Not to Scale	Drawing is indicative only and subject to approval for use in the application required.

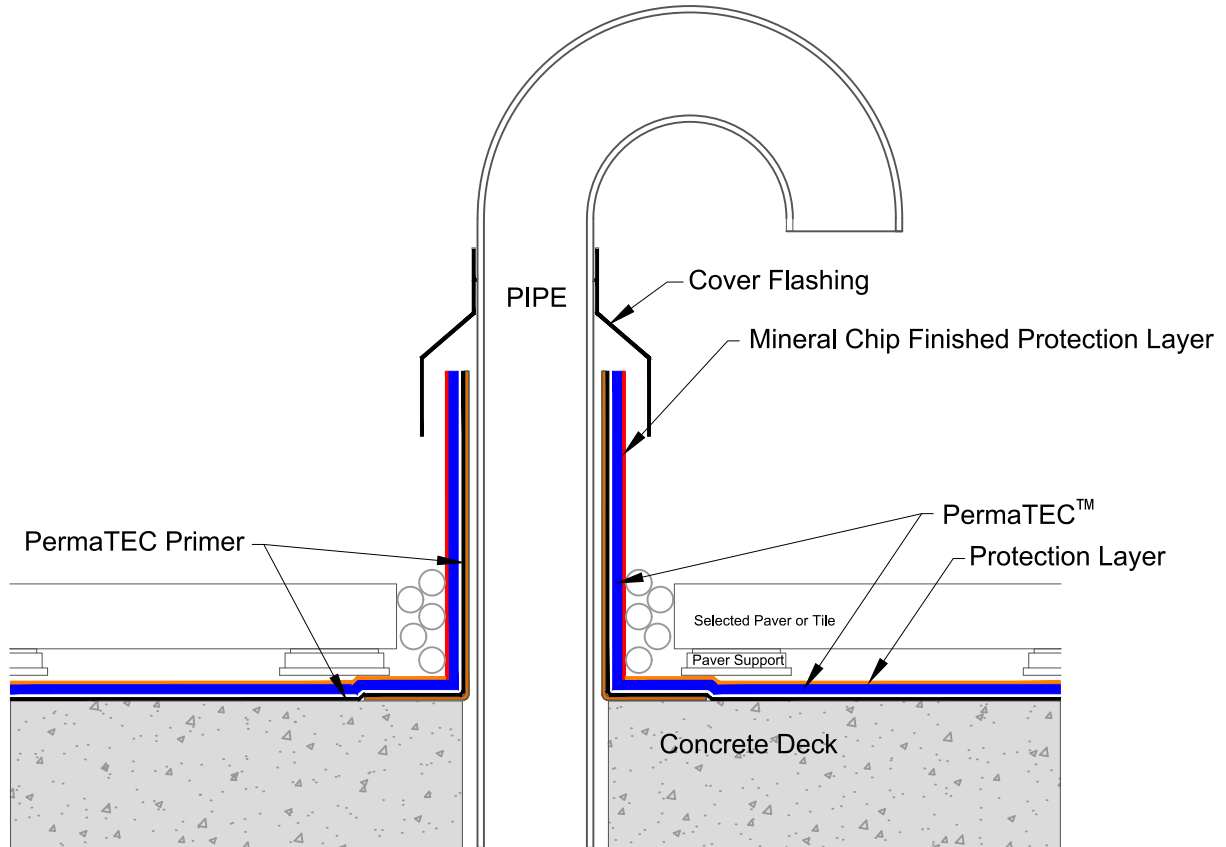

masterspec 4414AP

TITLE: 'HOCKEY STICK' PIPE PENETRATION DETAIL PermaTEC Podium		www.neuchatel.co.nz TECHNICAL SERVICES. 120 Foundry Road Silverdale. Tel: 09 441 4595 email: info@neuchatel.co.nz	
Drawing: PT-POD 011B	Nov 2023	Drawing is indicative only and subject to approval for use in the application required.	
	Not to Scale		

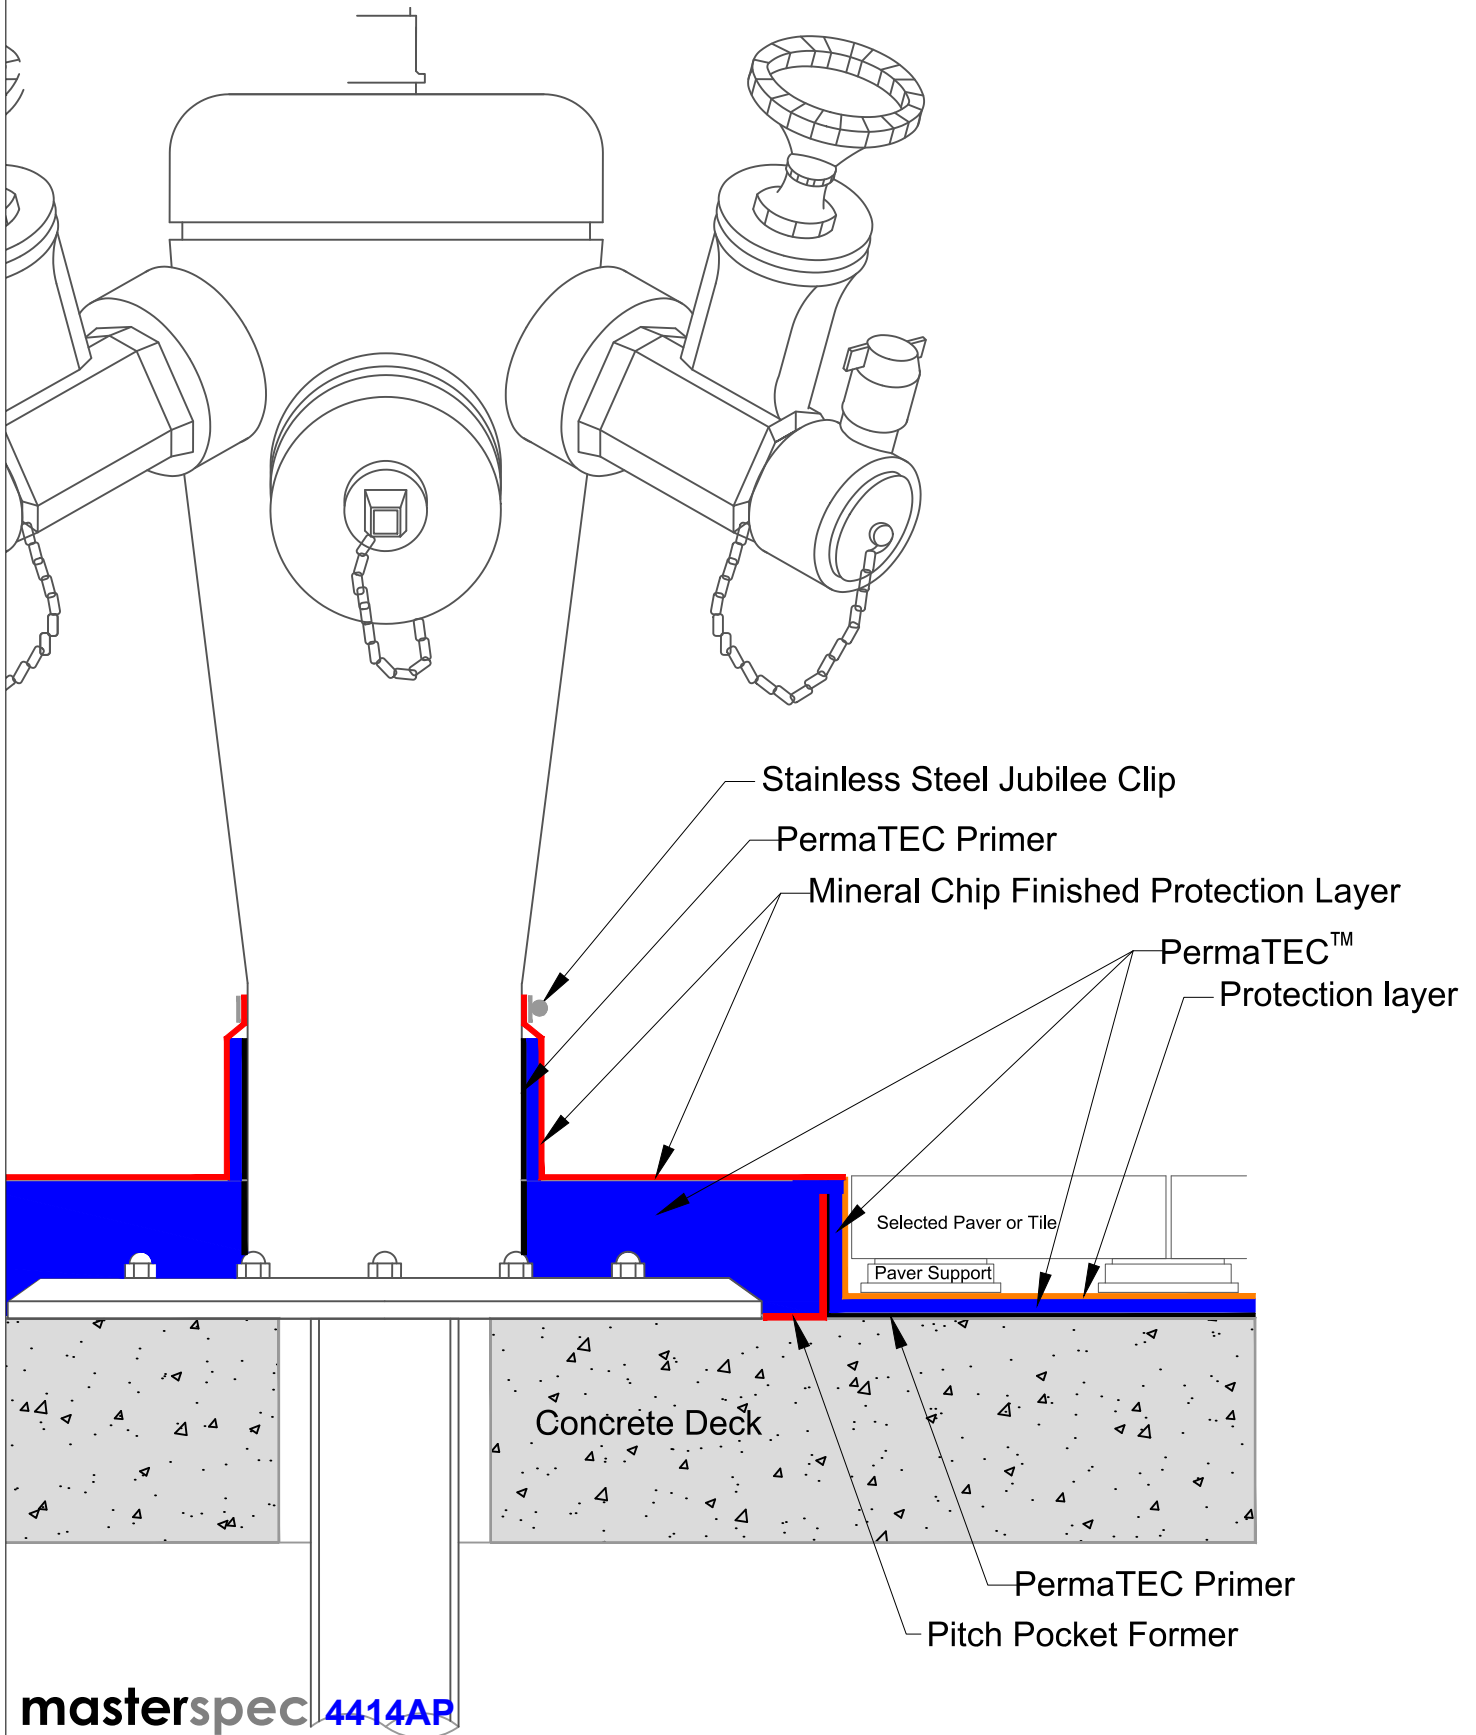


masterspec 4414AP

TITLE:	'HOCKEY STICK' PIPE PENETRATION DETAIL PermaTEC Podium	
Drawing:	PT-POD 011B	Nov 2023
		Not to Scale


www.neuchatel.co.nz
 TECHNICAL SERVICES.
 120 Foundry Road Silverdale. Tel: 09 441 4595
 email: info@neuchatel.co.nz

Drawing is indicative only and subject to approval for use in the application required.

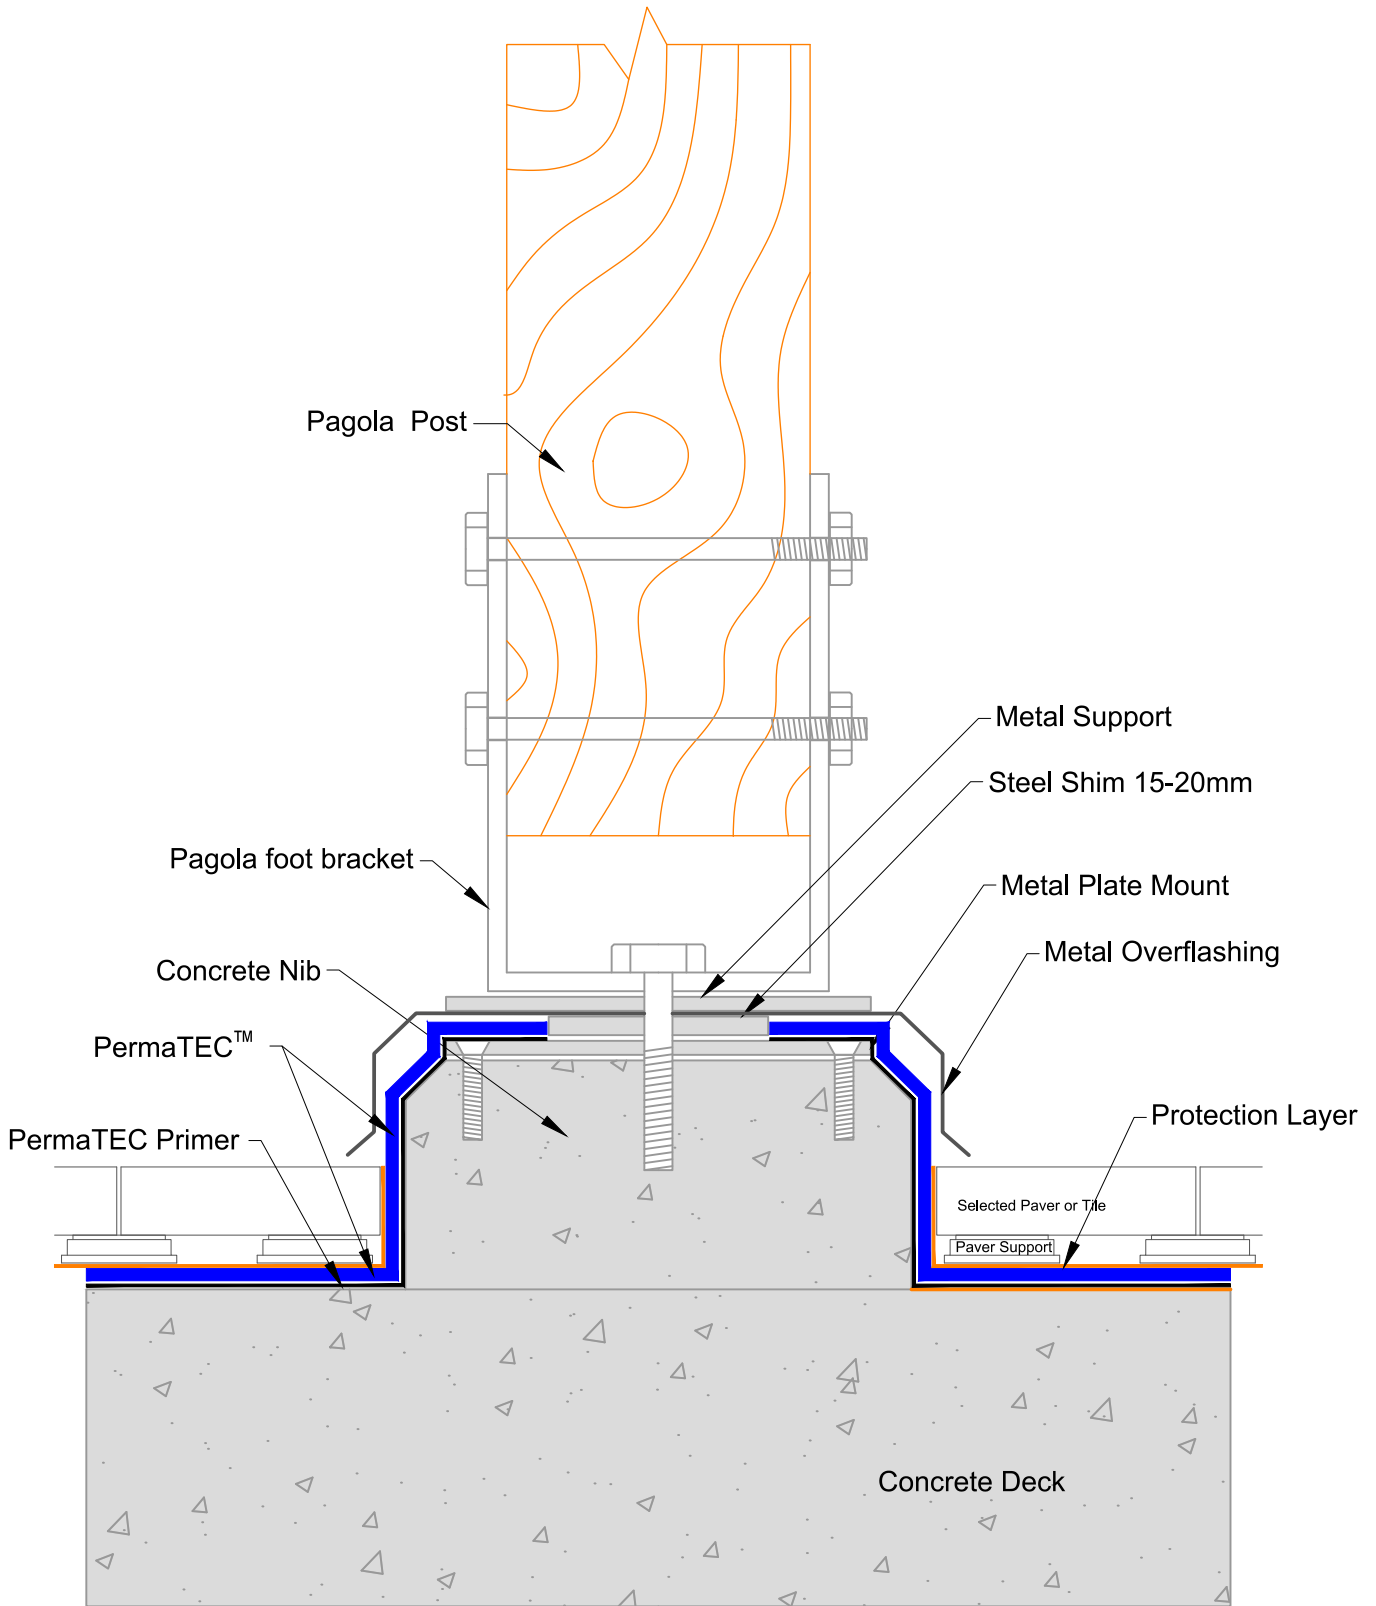


masterspec 4414AP

TITLE: PAGOLA SUPPORT DETAIL PermaTEC Podium		<p>www.neuchatel.co.nz TECHNICAL SERVICES. 120 Foundry Road Silverdale. Tel: 09 441 4595 email: info@neuchatel.co.nz</p>
Drawing: PT-POD 016	Nov 2023	
	Not to Scale	Drawing is indicative only and subject to approval for use in the application required.

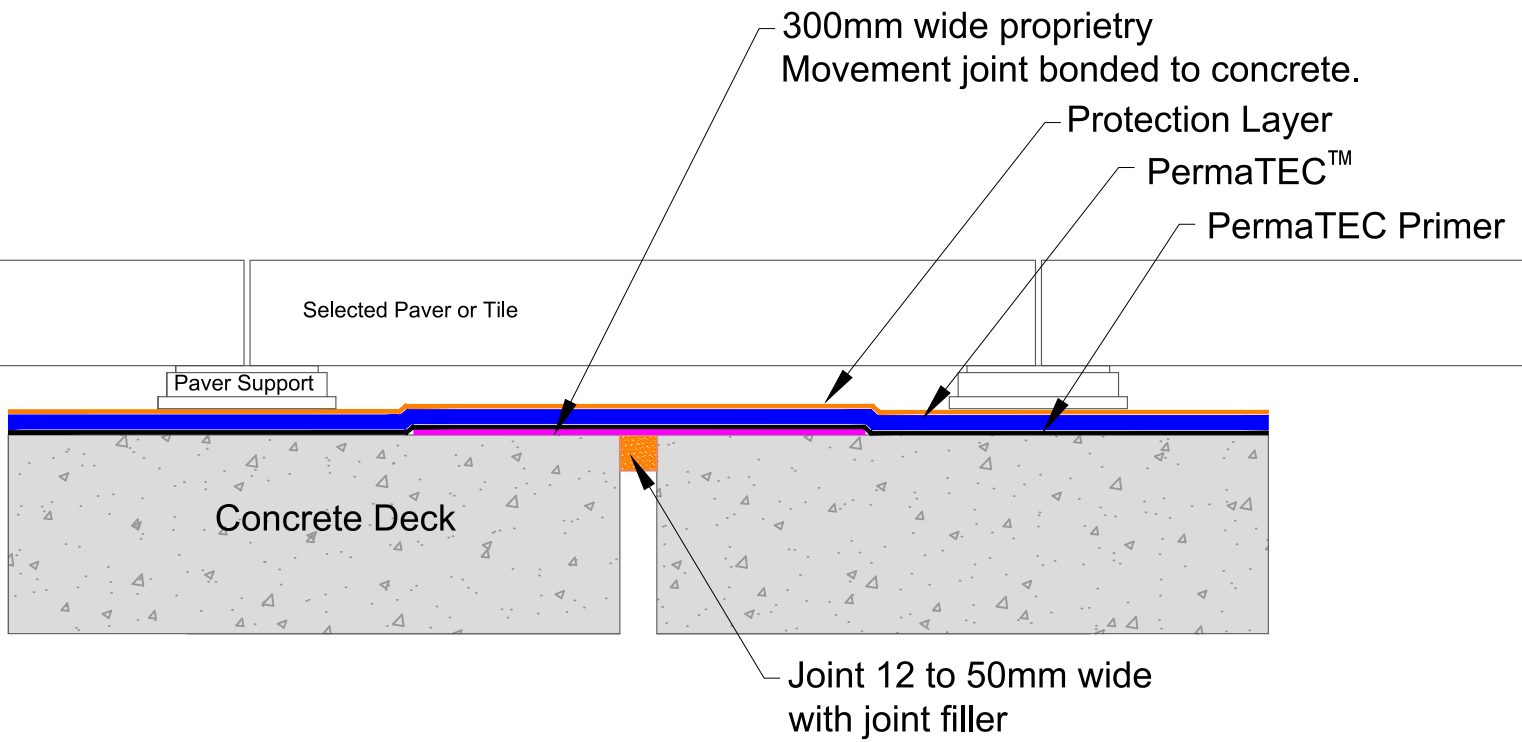


masterspec 4414AP

TITLE: EXPANSION JOINT DETAIL PermaTEC Podium		www.neuchatel.co.nz TECHNICAL SERVICES. 120 Foundry Road Silverdale. Tel: 09 441 4595 email: info@neuchatel.co.nz	
Drawing: PT-POD 017	Nov 2023	Drawing is indicative only and subject to approval for use in the application required.	
	Not to Scale		

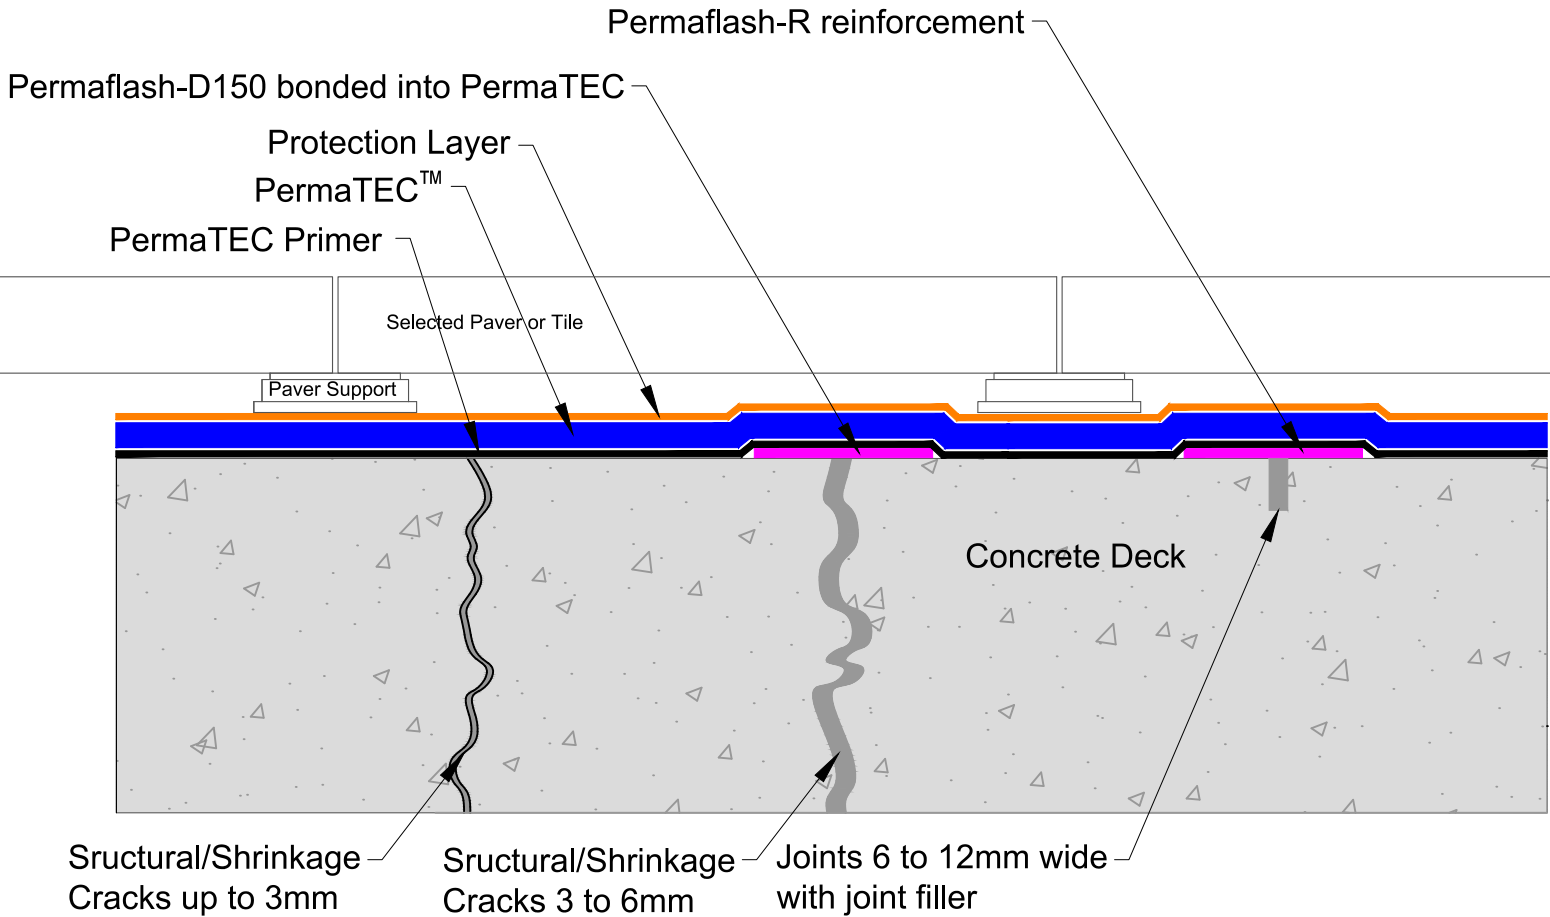

masterspec 4414AP

TITLE: JOINT & CRACK DETAIL PermaTEC Podium		www.neuchatel.co.nz TECHNICAL SERVICES. 120 Foundry Road Silverdale. Tel: 09 441 4595 email: info@neuchatel.co.nz
Drawing: PT-POD 017B	Nov 2023	Drawing is indicative only and subject to approval for use in the application required.
	Not to Scale	

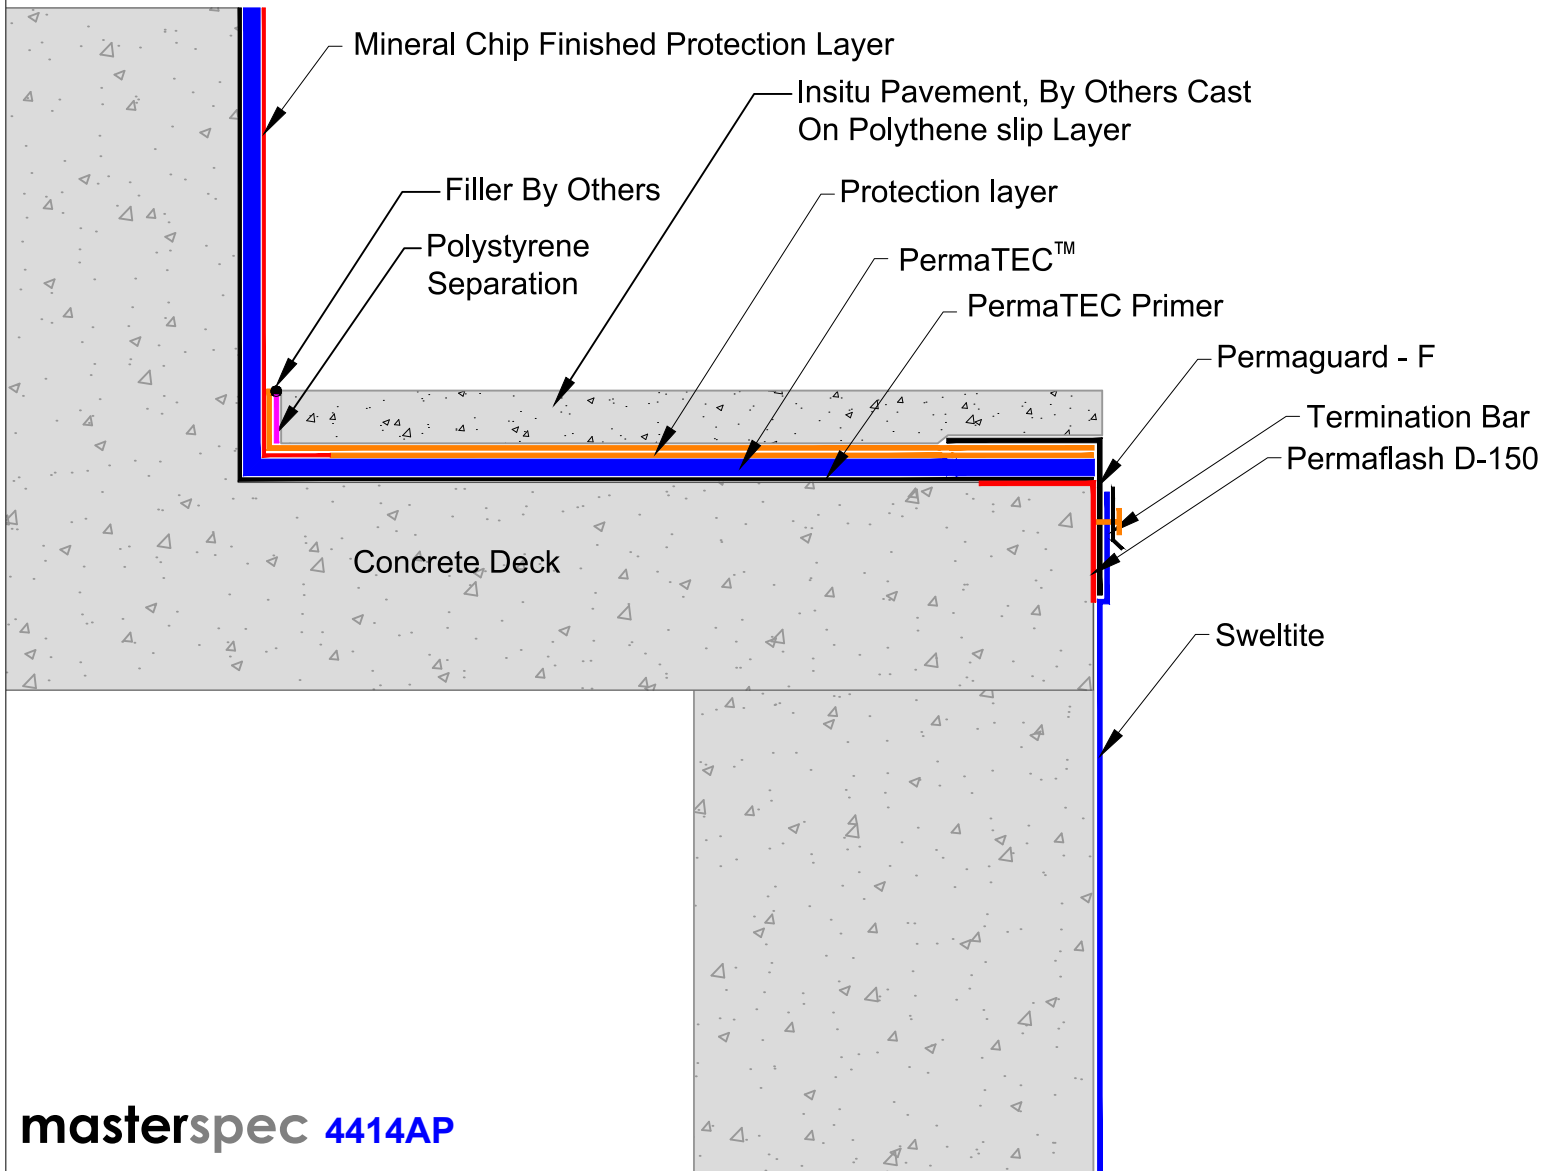

masterspec 4414AP

TITLE: **PermaTEC to Sweltite DETAIL**
PermaTEC Podium


www.neuchatel.co.nz
TECHNICAL SERVICES.
120 Foundry Road Silverdale. Tel: 09 441 4595
email: info@neuchatel.co.nz

Drawing: PT-POD 018

Nov 2023

Drawing is indicative only and subject to approval for use in the application required.

Not to Scale

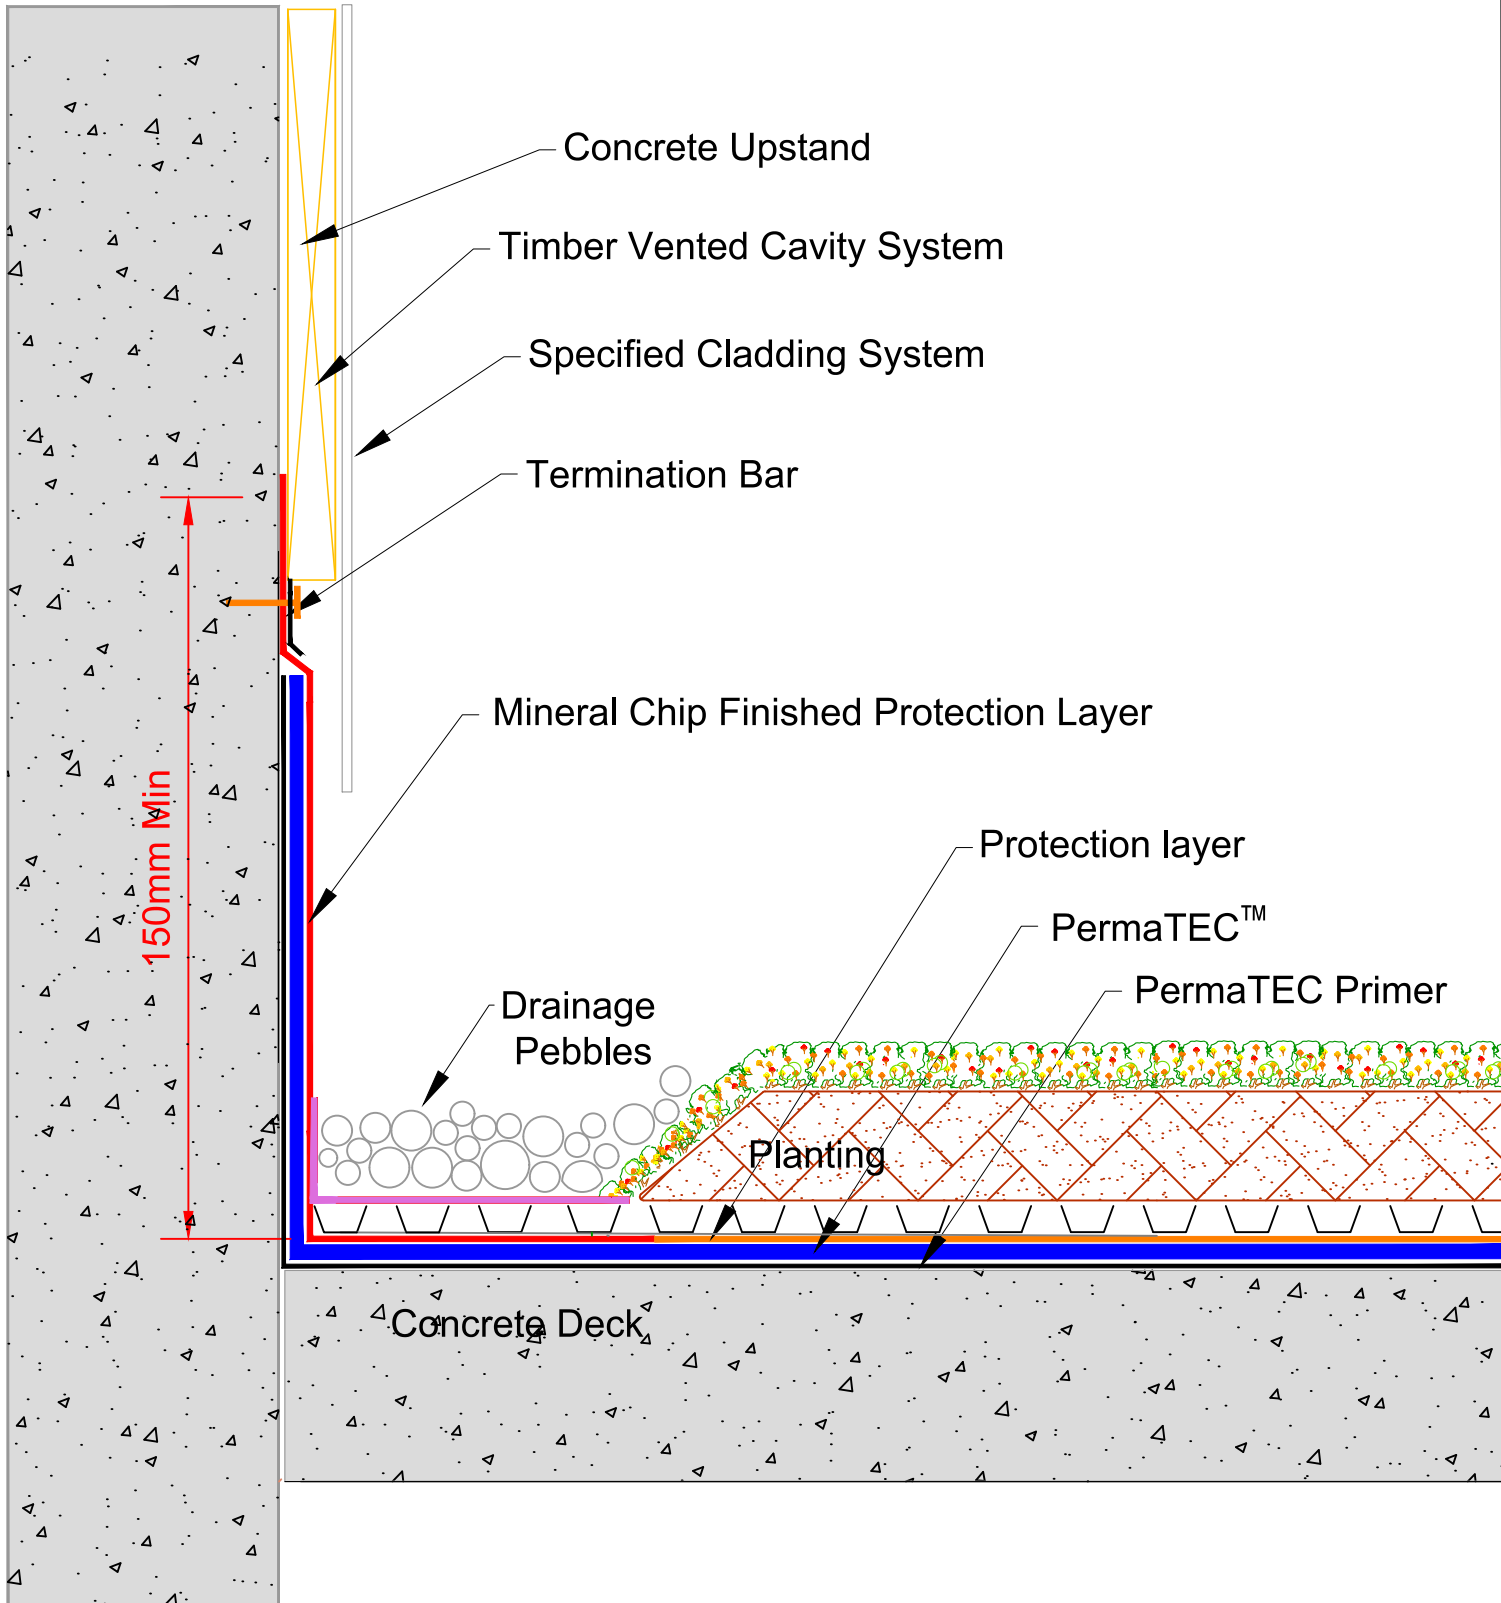

masterspec 4414AP

TITLE: **UPSTAND DETAIL**
PermaTech Green Roof

www.neuchatel.co.nz


TECHNICAL SERVICES.
120 Foundry Road Silverdale. Tel: 09 441 4595
email: info@neuchatel.co.nz

Drawing: PT-GREEN 001

Nov 2023

Not to Scale

Drawing is indicative only and subject to approval for use in the application required.

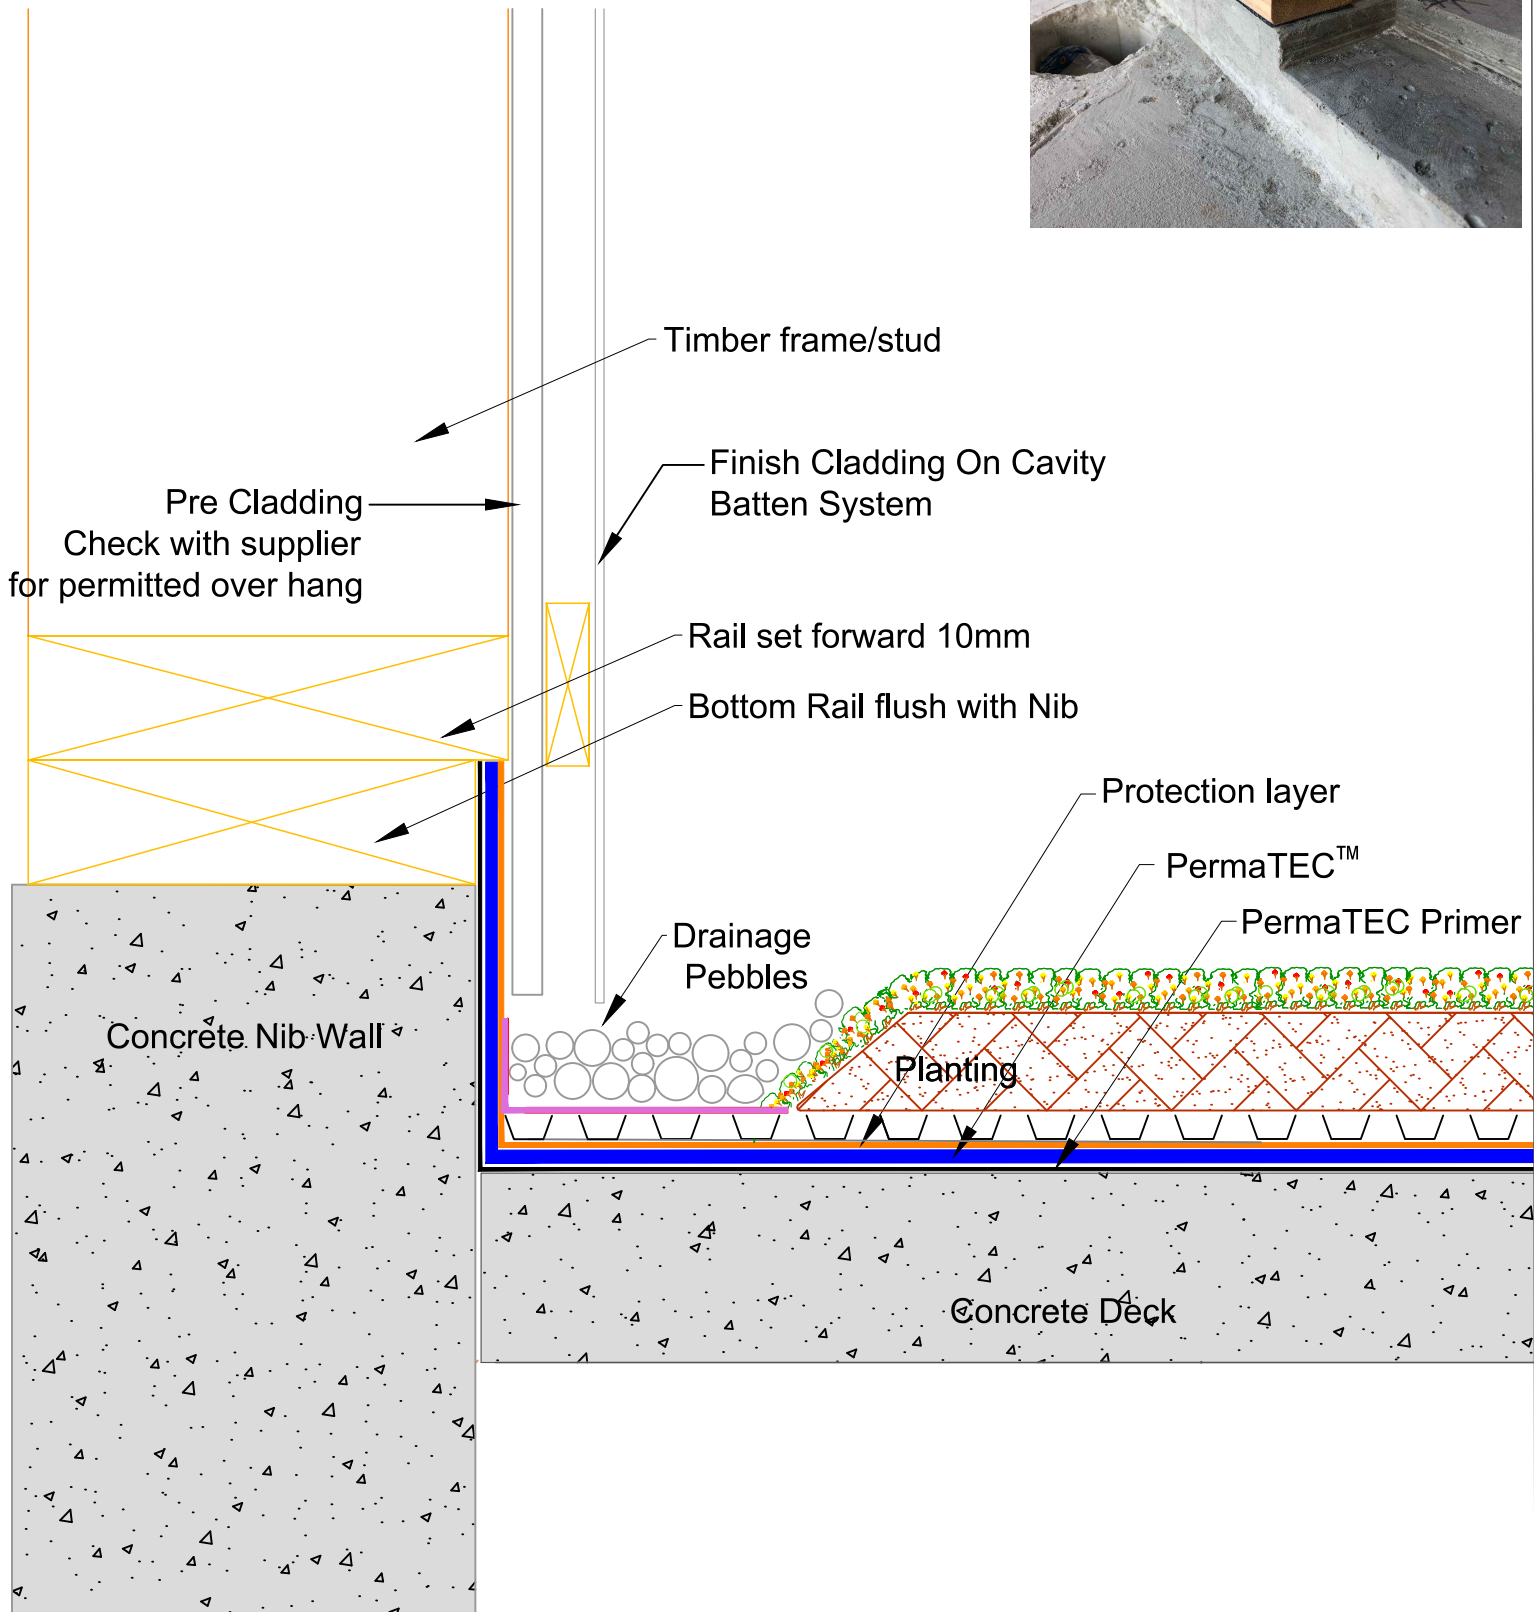

masterspec 4414AP

TITLE: **TIMBER UPSTAND JUNCTION DETAIL**
PermaTech Green Roof

www.neuchatel.co.nz


TECHNICAL SERVICES.
120 Foundry Road Silverdale. Tel: 09 441 4595
email: info@neuchatel.co.nz

Drawing: PT-GREEN 001C

Nov 2023

Not to Scale

Drawing is indicative only and subject to approval for use in the application required.

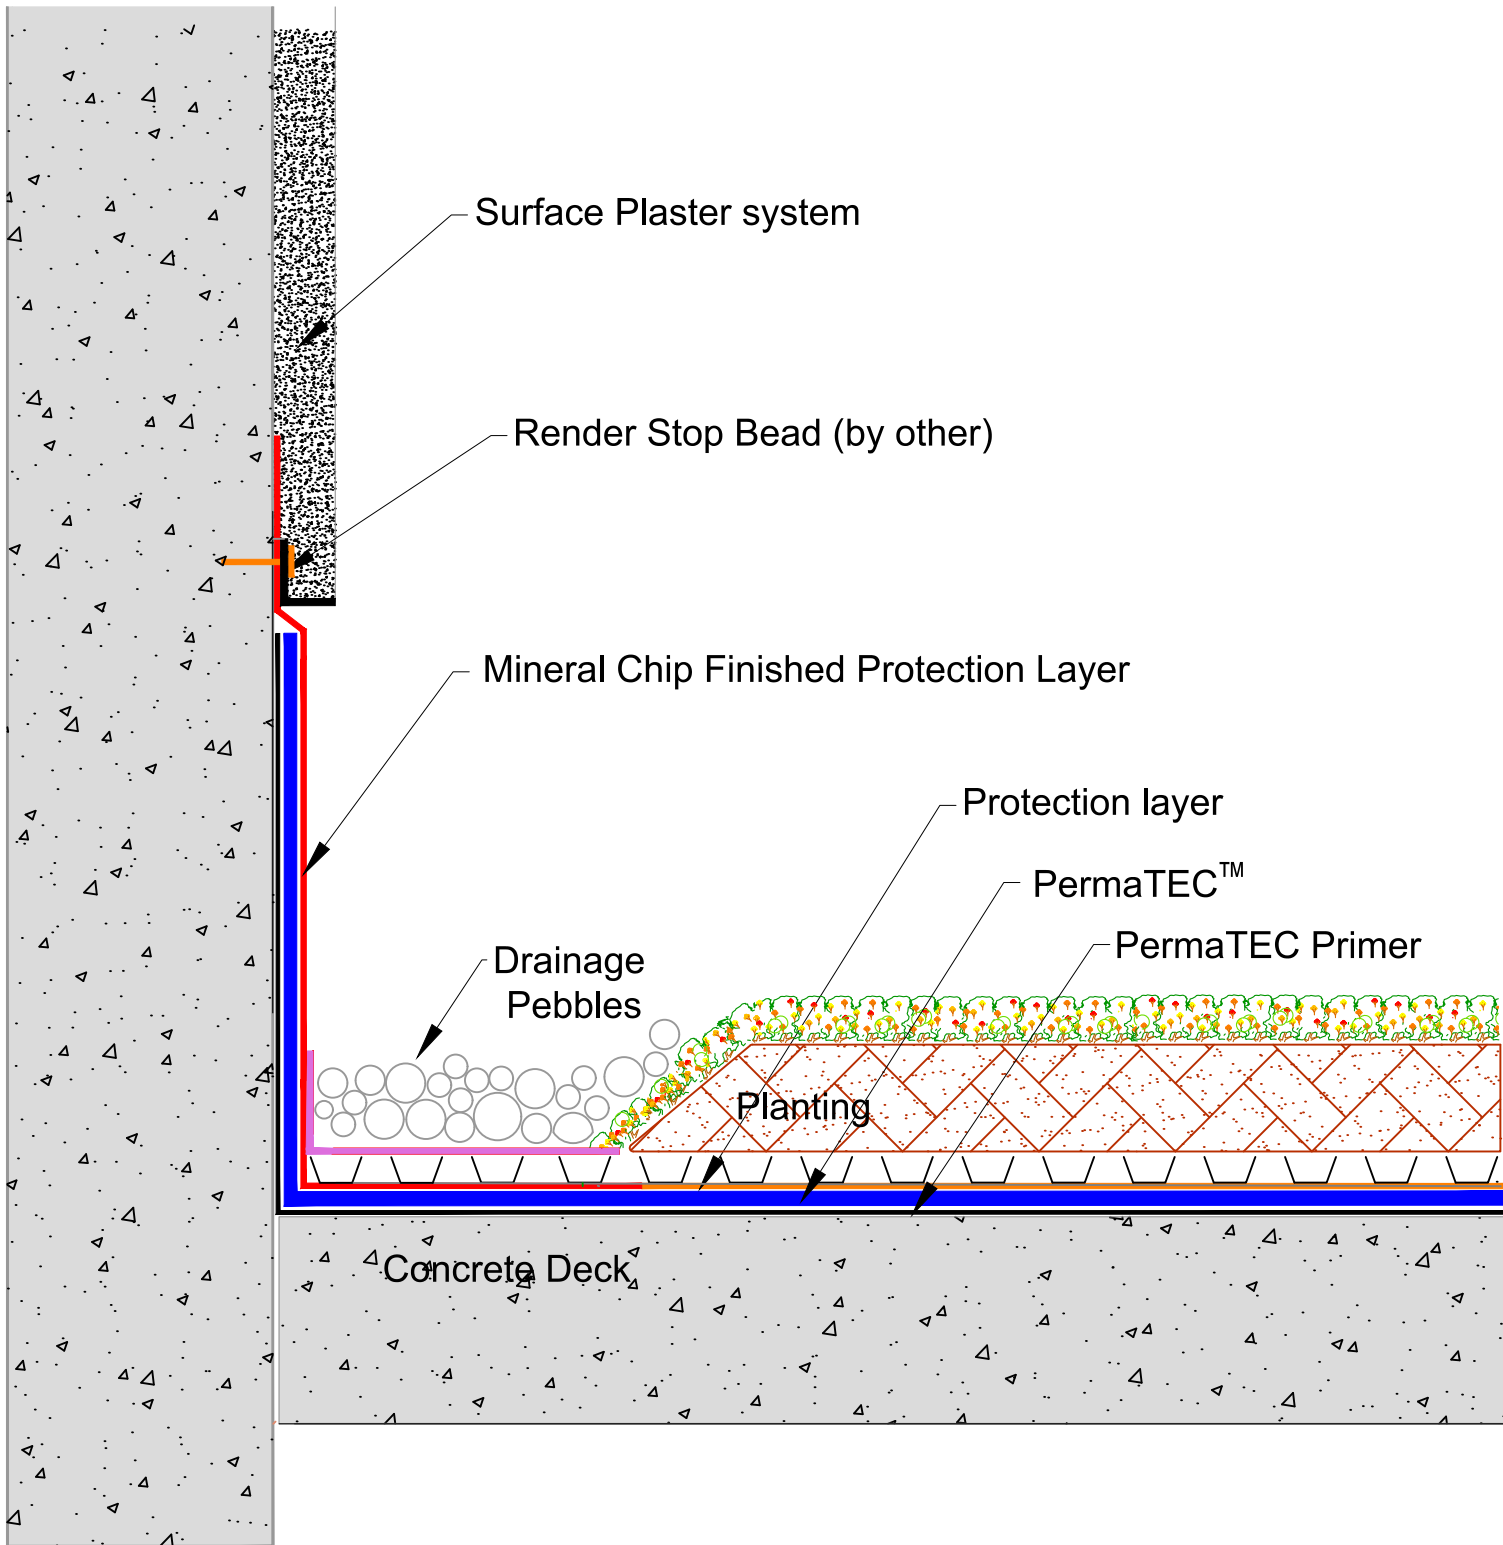

masterspec 4414AP

TITLE: **RENDERED UPSTAND JUNCTION DETAIL**
PermaTech Green Roof

www.neuchatel.co.nz


TECHNICAL SERVICES.
120 Foundry Road Silverdale. Tel: 09 441 4595
email: info@neuchatel.co.nz

Drawing: PT-GREEN 001D

Nov 2023


Not to Scale

Drawing is indicative only and subject to approval for use in the application required.

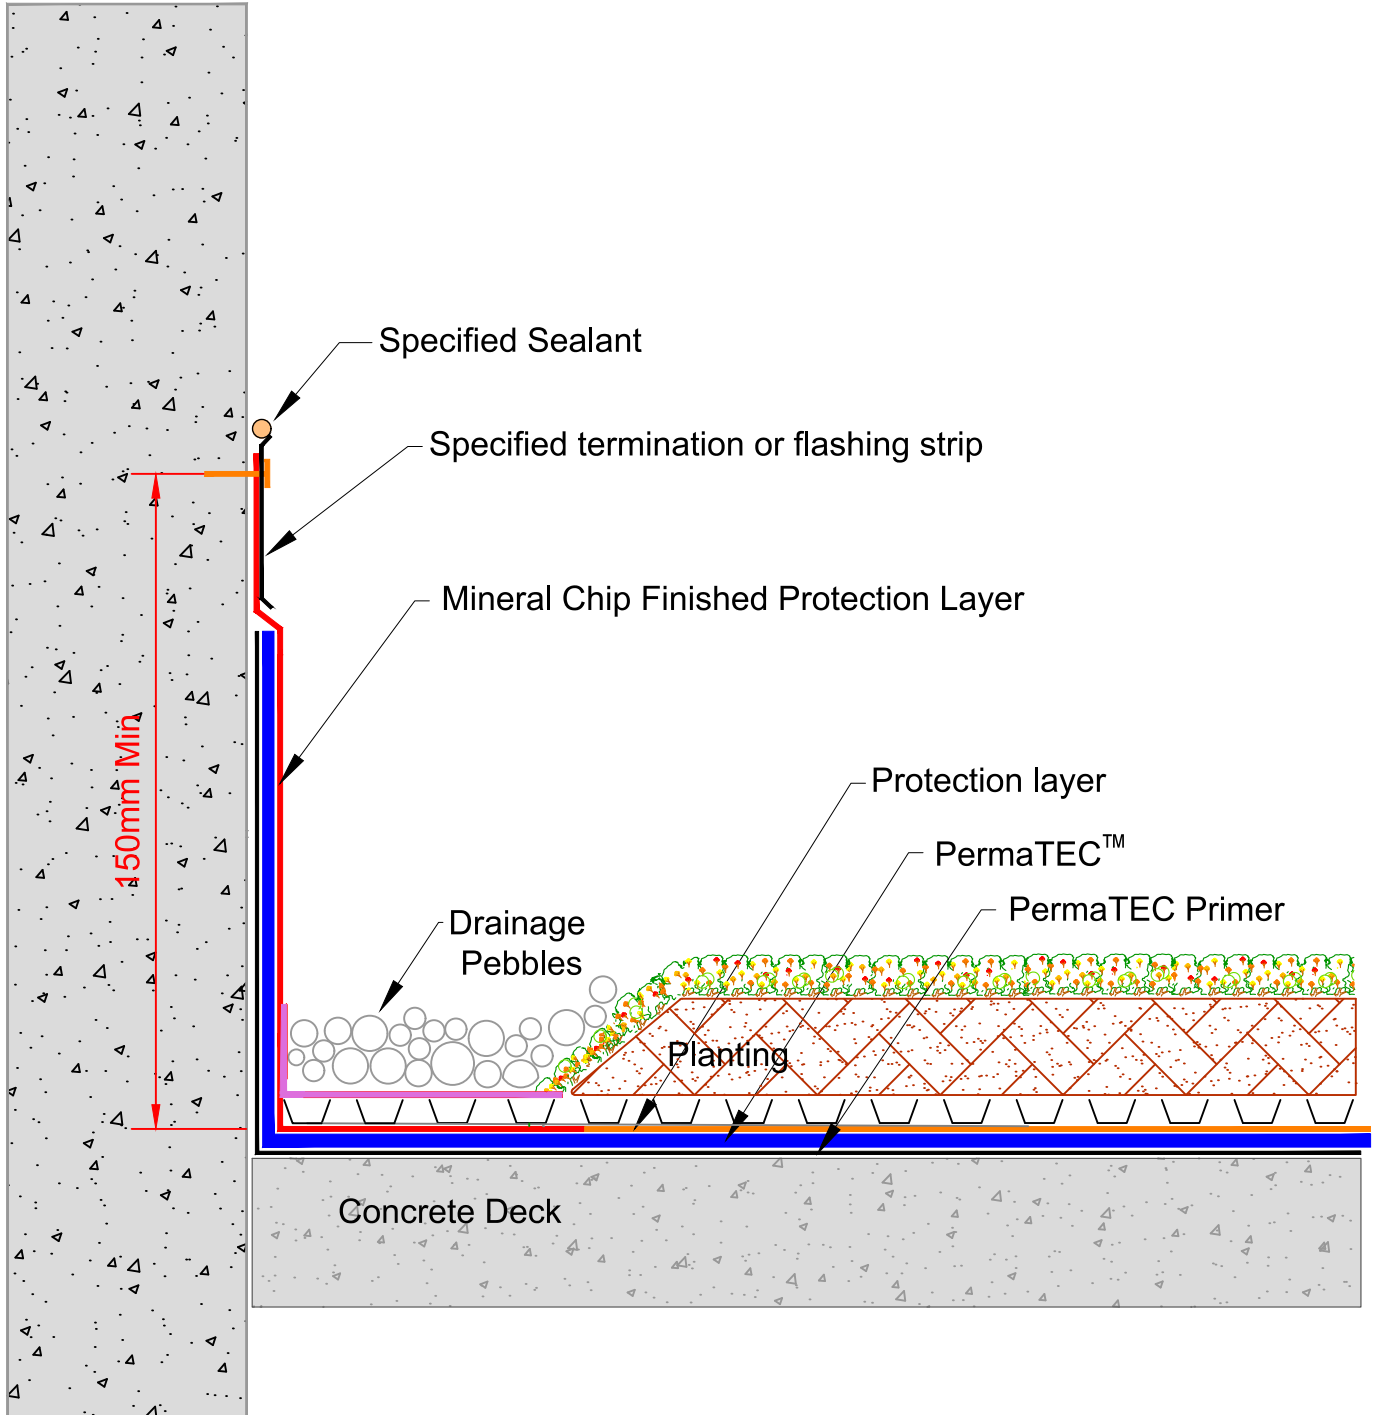


masterspec 4414AP

TITLE: TORCH-ON UPSTAND DETAIL		<p>www.neuchatel.co.nz TECHNICAL SERVICES. 120 Foundry Road Silverdale. Tel: 09 441 4595 email: info@neuchatel.co.nz</p>
PermaTech Green Roof		
Drawing: PT-GREEN 002	Nov 2023	Drawing is indicative only and subject to approval for use in the application required.
	Not to Scale	

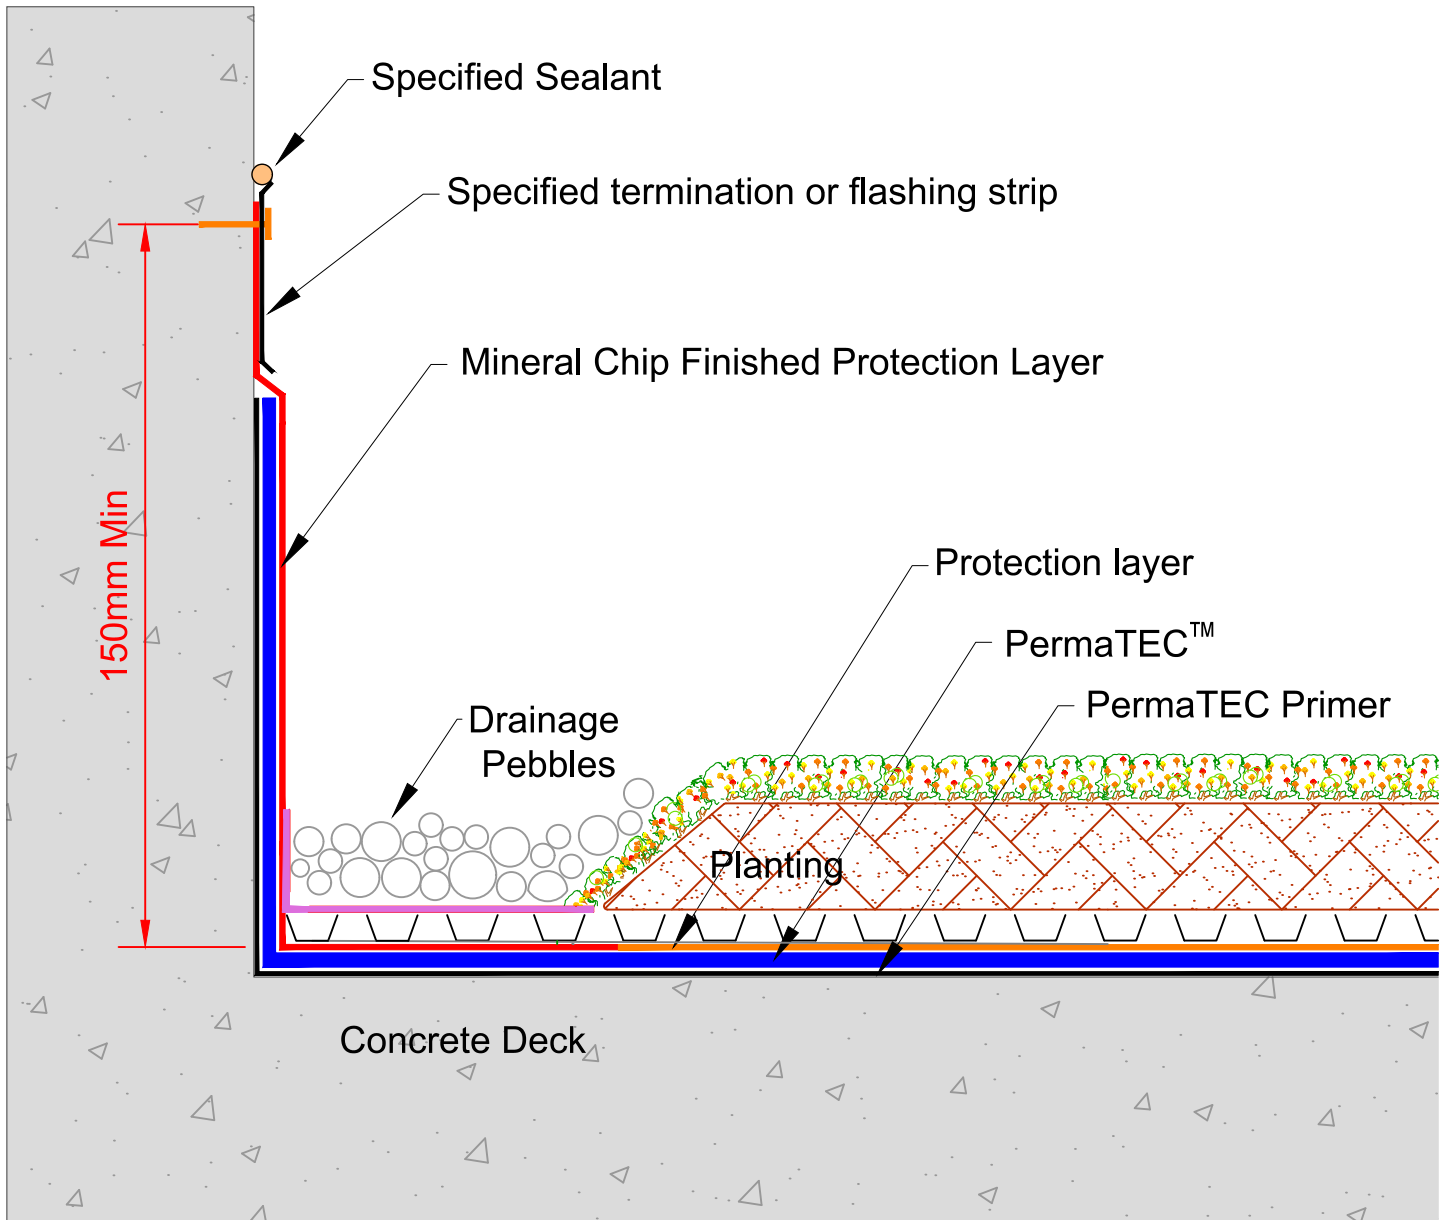

masterspec 4414AP

TITLE: UPSTAND DETAIL		www.neuchatel.co.nz TECHNICAL SERVICES. 120 Foundry Road Silverdale. Tel: 09 441 4595 email: info@neuchatel.co.nz
PermaTech Green Roof		
Drawing: PT-GREEN 003	MAY 2019	Drawing is indicative only and subject to approval for use in the application required.
	Not to Scale	

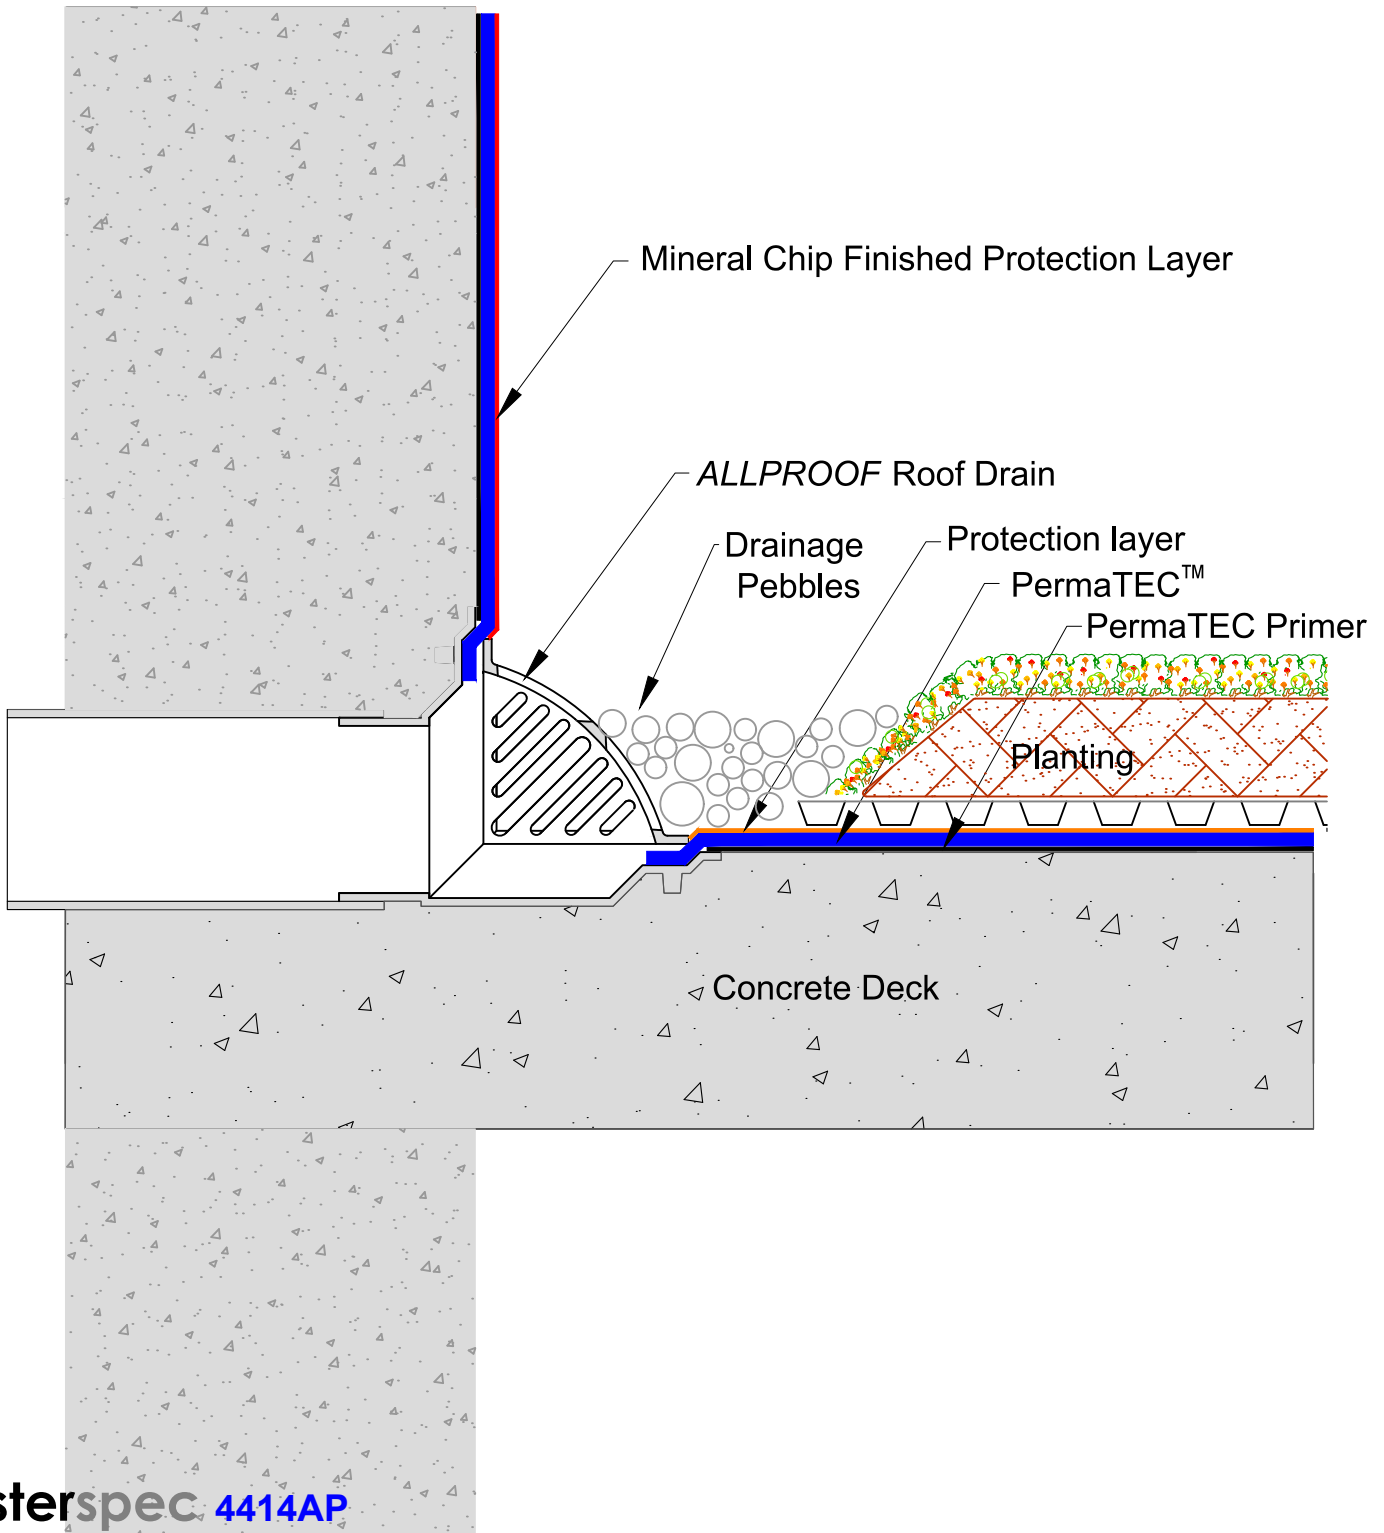

TITLE: **PARAPET OUTLET DETAILPODIUM**
PermaTech Green Roof

www.neuchatel.co.nz


TECHNICAL SERVICES.
120 Foundry Road Silverdale. Tel: 09 441 4595
email: info@neuchatel.co.nz

Drawing: PT-GREEN 005

Nov 2023

Not to Scale

Drawing is indicative only and subject to approval for use in the application required.

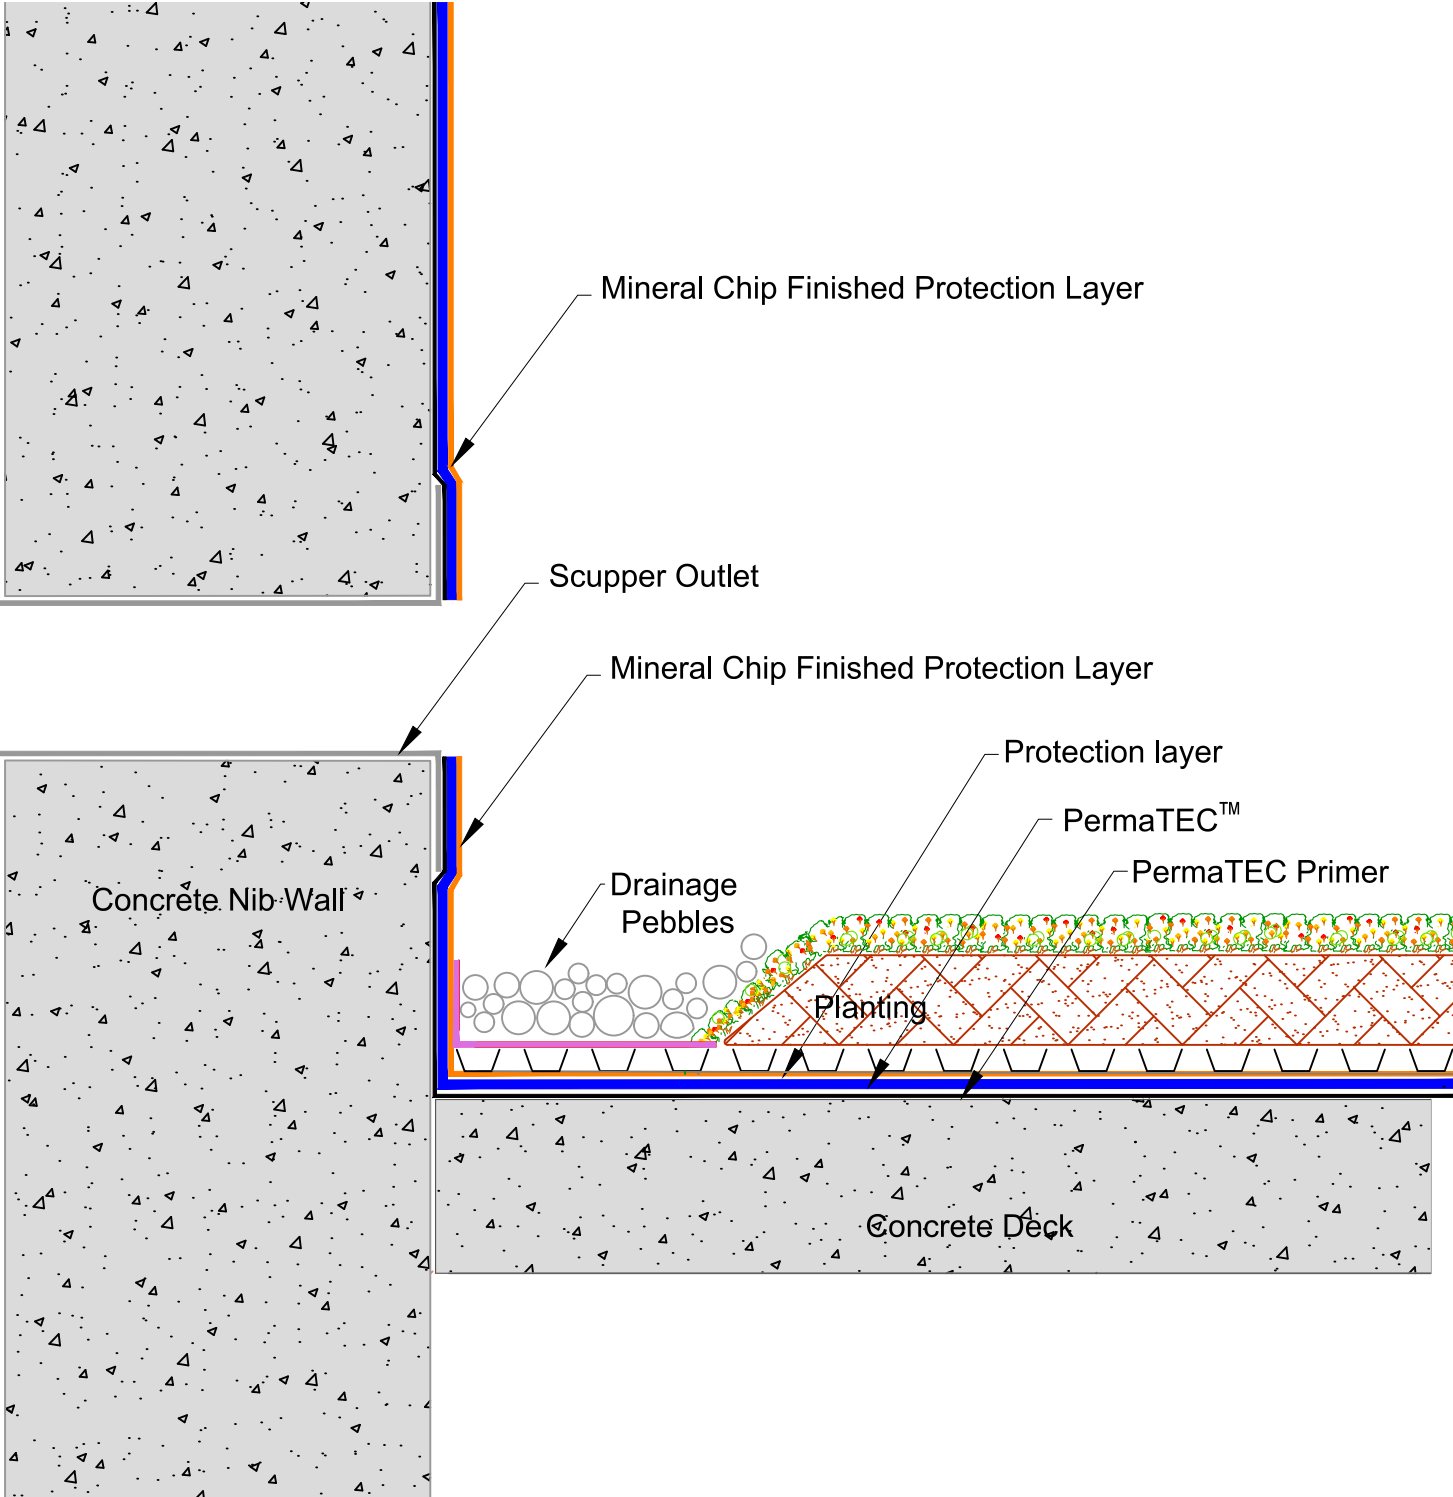

masterspec 4414AP

TITLE: **SCUPPER OUTLET DETAIL PODIUM
PermaTech Green Roof**

www.neuchatel.co.nz


TECHNICAL SERVICES.
120 Foundry Road Silverdale. Tel: 09 441 4595
email: info@neuchatel.co.nz

Drawing: PT-GREEN 005A

Nov 2023


Not to Scale

Drawing is indicative only and subject to approval for use in the application required.

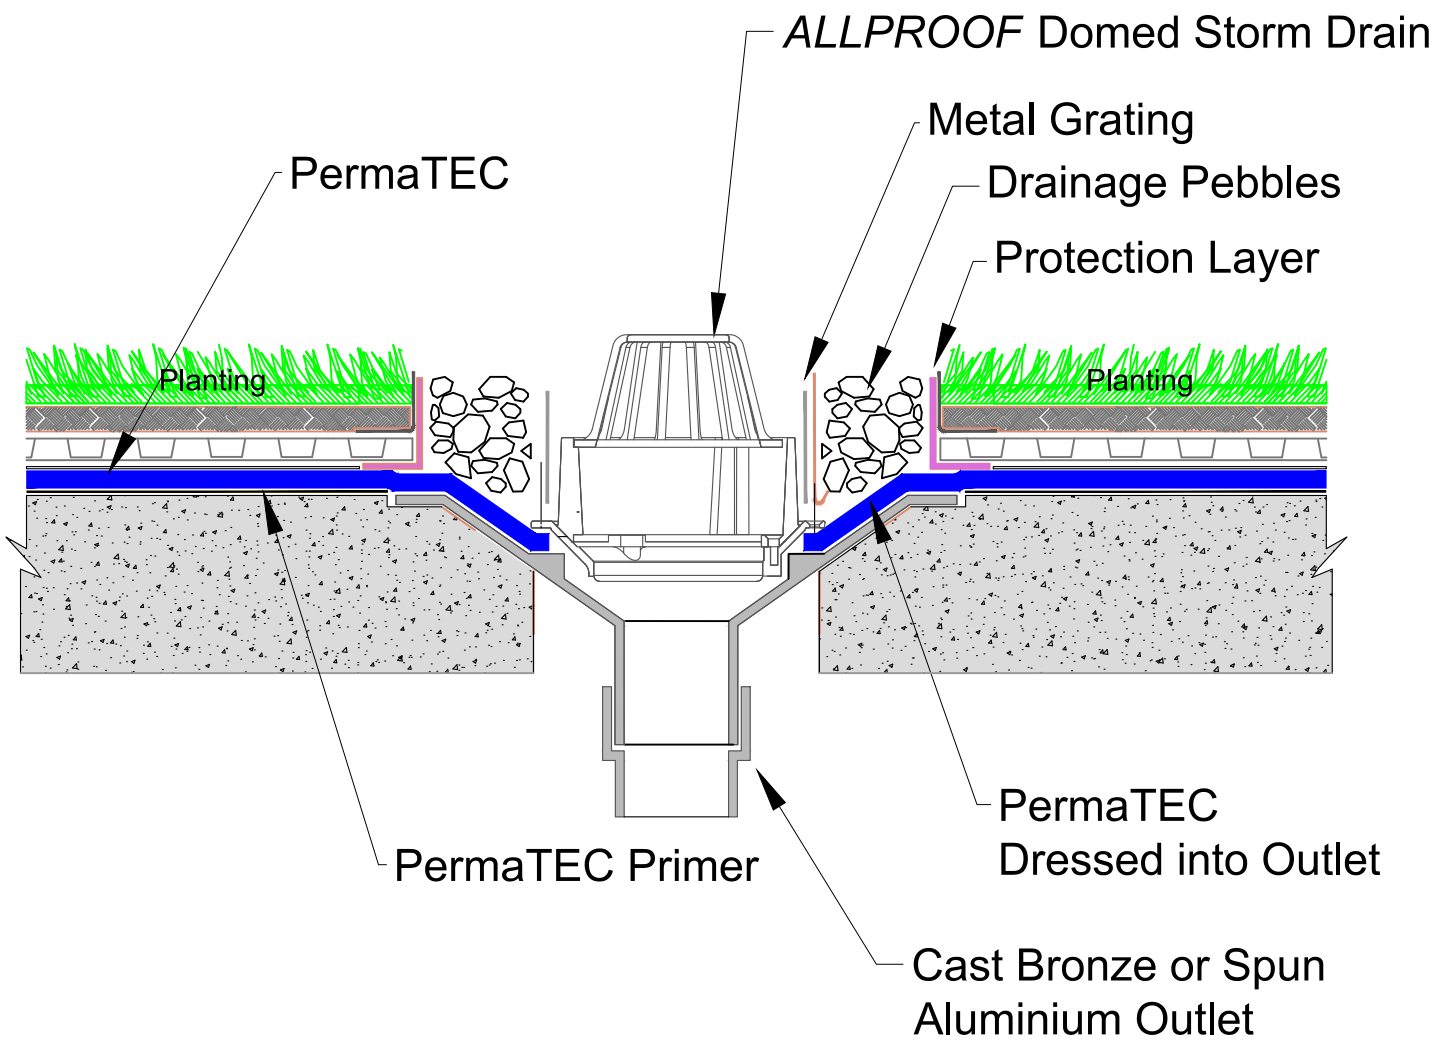


masterspec 4414AP

<p>TITLE: OUTLET DETAIL PermaTech Green Roof</p>	<p>www.neuchatel.co.nz TECHNICAL SERVICES. 120 Foundry Road Silverdale. Tel: 09 441 4595 email: info@neuchatel.co.nz</p>	
<p>Drawing: PT-GREEN 006</p>	<p>Nov 2023 Not to Scale</p>	<p>Drawing is indicative only and subject to approval for use in the application required.</p>

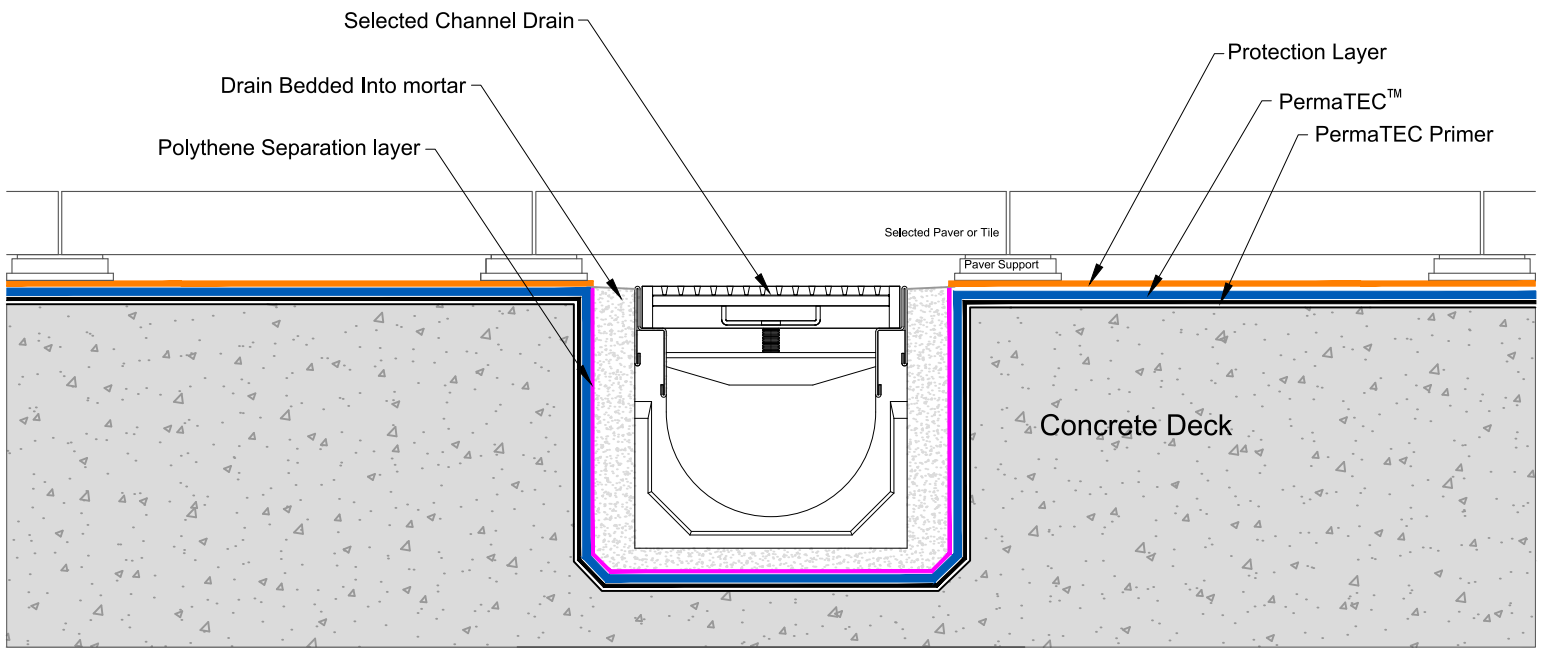

masterspec 4414AP

<p>TITLE: CHANNEL DRAIN DETAIL PermaTech Green Roof</p>	<p>www.neuchatel.co.nz TECHNICAL SERVICES. 120 Foundry Road Silverdale. Tel: 09 441 4595 email: info@neuchatel.co.nz</p>	
<p>Drawing: PT-GREEN 006B</p>	<p>Nov 2023 Not to Scale</p>	<p>Drawing is indicative only and subject to approval for use in the application required.</p>

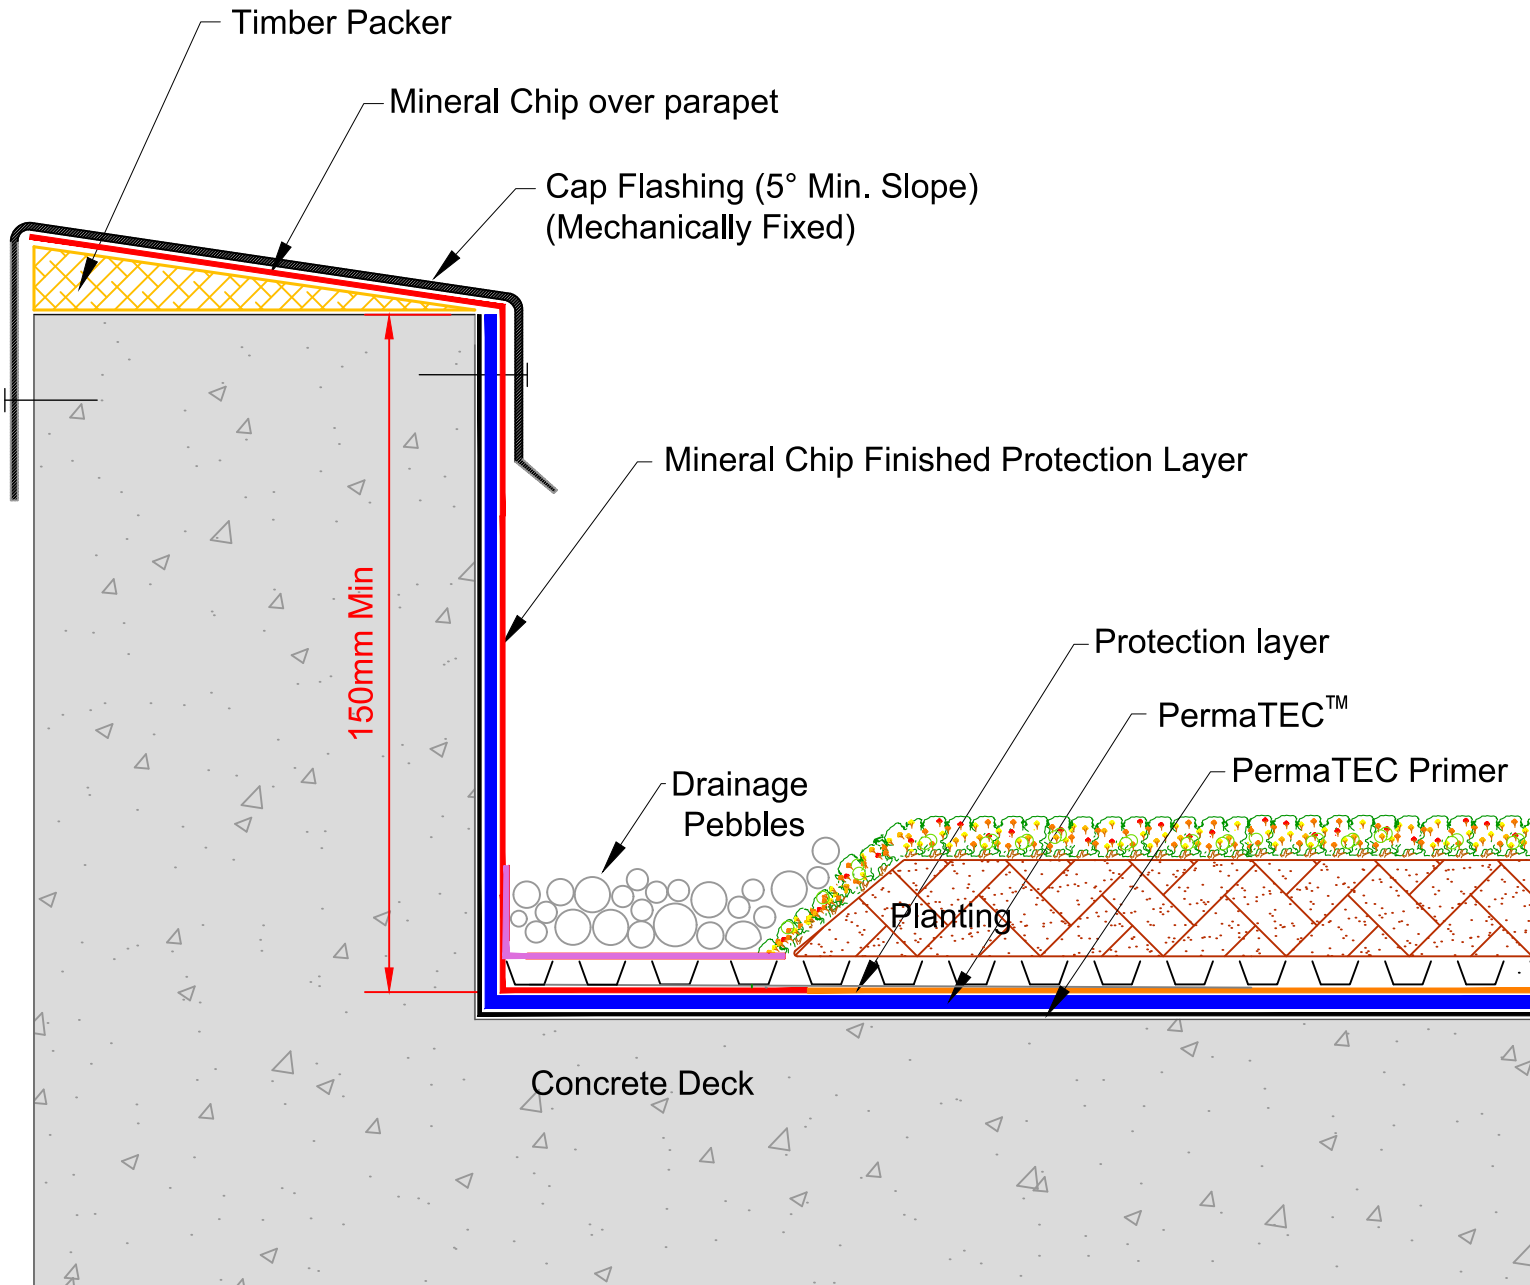

masterspec 4414AP

TITLE: **PARAPET WITH CAP FLASHING DETAIL**
PermaTech Green Roof

www.neuchatel.co.nz


TECHNICAL SERVICES.
120 Foundry Road Silverdale. Tel: 09 441 4595
email: info@neuchatel.co.nz

Drawing: PT-GREEN 007

Nov 2023

Not to Scale

Drawing is indicative only and subject to approval for use in the application required.

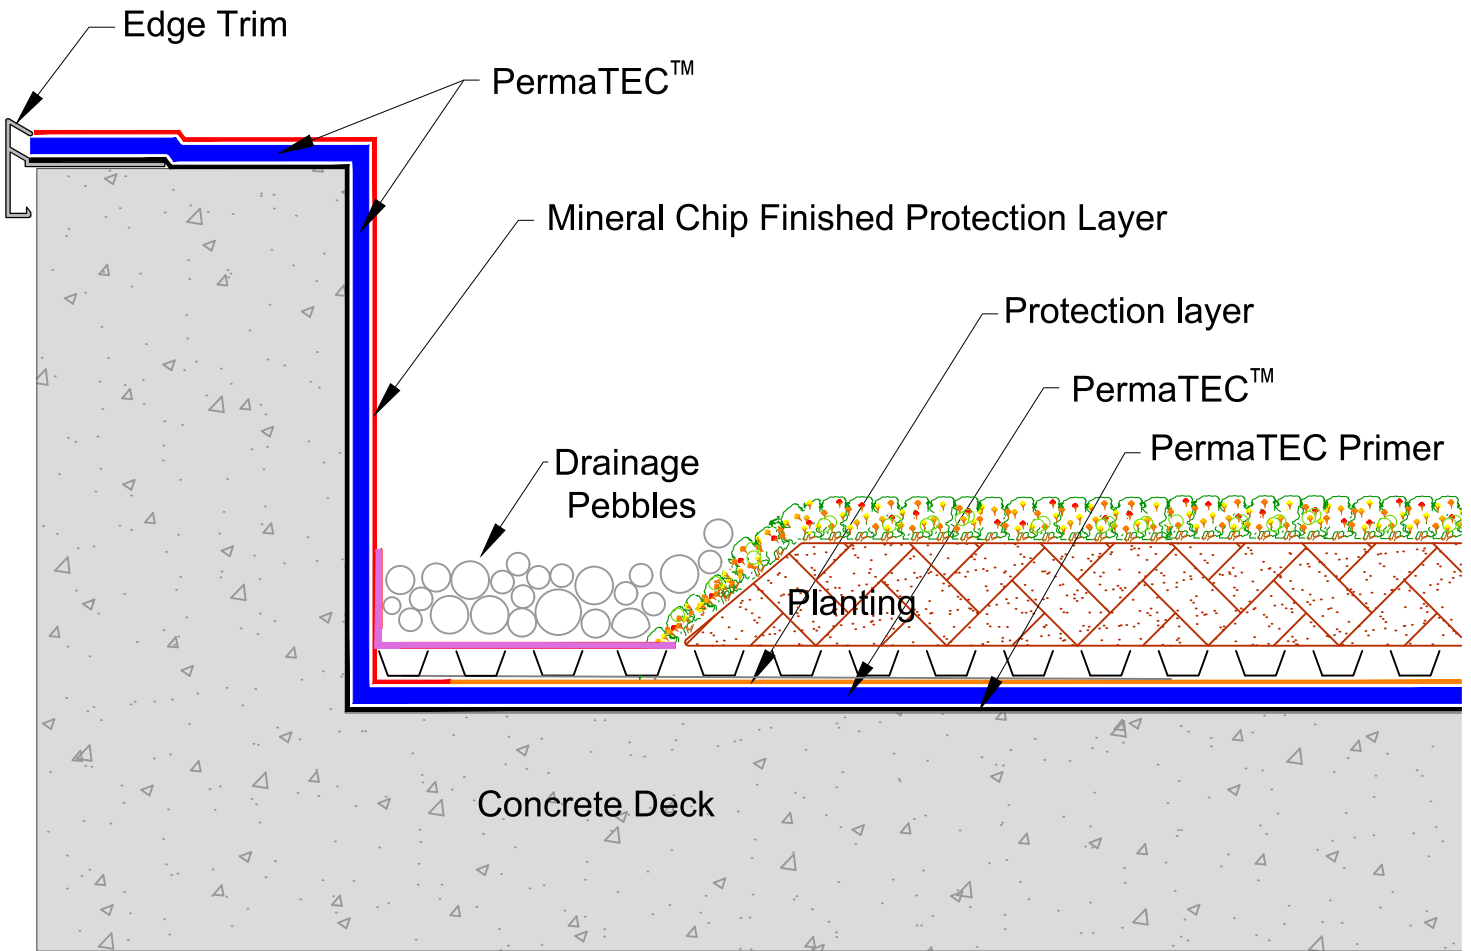

masterspec 4414AP

TITLE: TYPICAL TRIMMED EDGE DETAIL
PermaTech Green Roof

www.neuchatel.co.nz


TECHNICAL SERVICES.
120 Foundry Road Silverdale. Tel: 09 441 4595
email: info@neuchatel.co.nz

Drawing: PT-GREEN 009C

Nov 2023


Not to Scale

Drawing is indicative only and subject to approval for use in the application required.

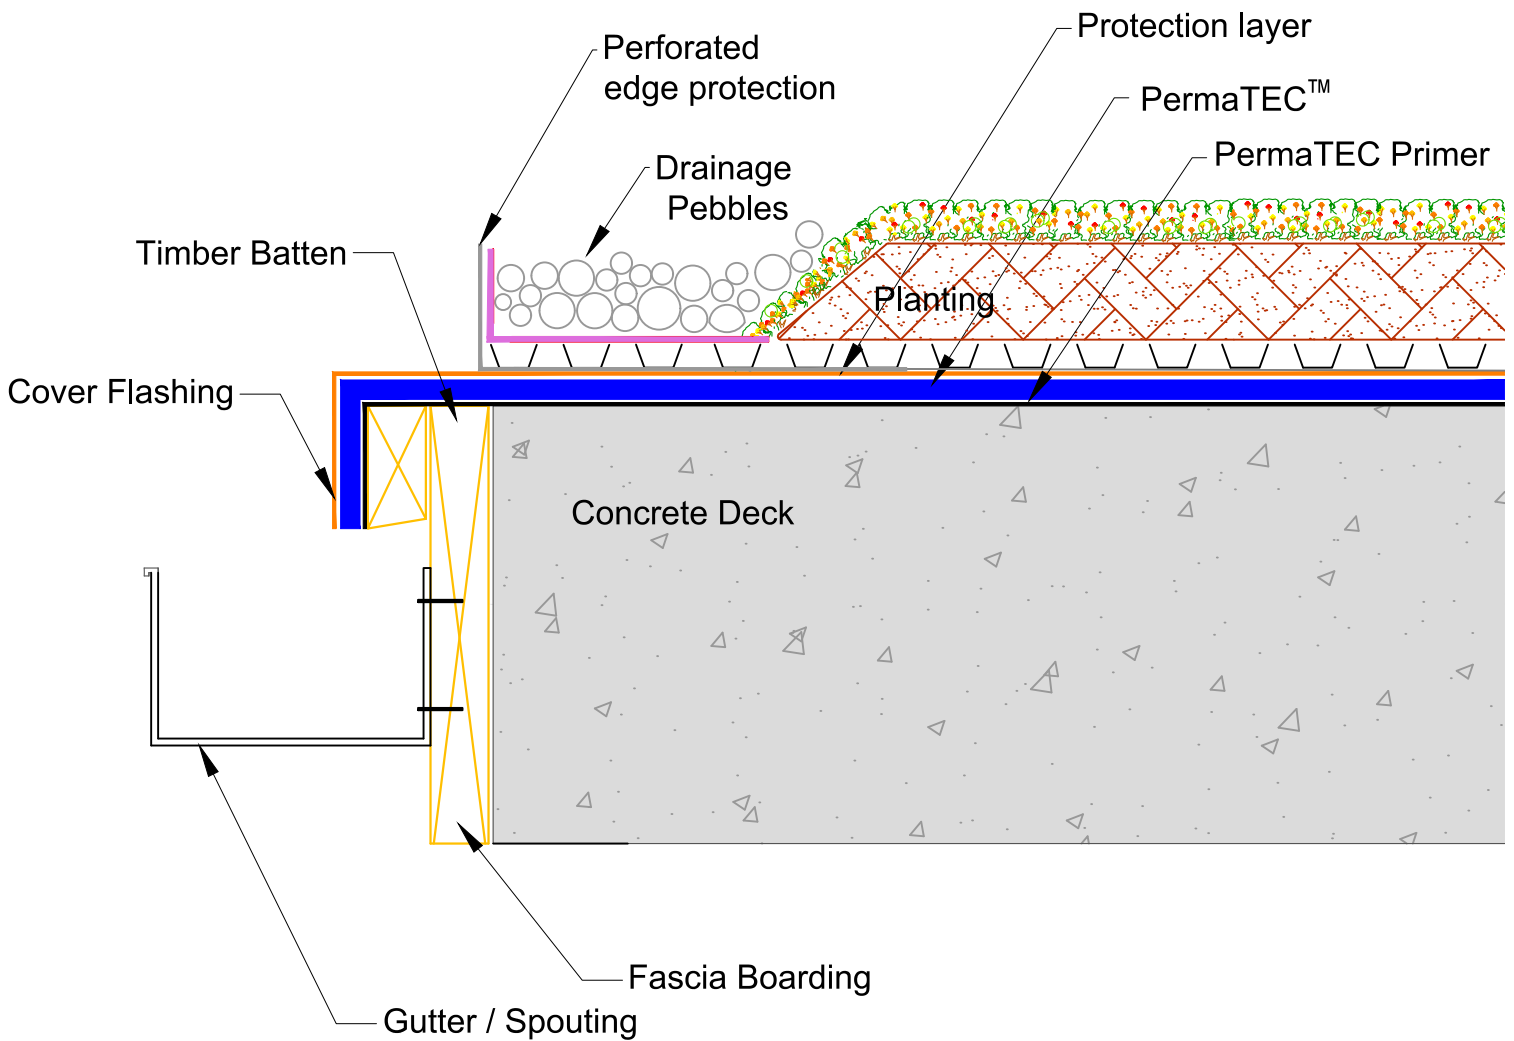

masterspec 4414AP

TITLE: GUTTER DRIP EDGE DETAIL PermaTech Green Roof		<p>www.neuchatel.co.nz TECHNICAL SERVICES. 120 Foundry Road Silverdale. Tel: 09 441 4595 email: info@neuchatel.co.nz</p>
Drawing: PT-GREEN 010	Nov 2023	
	Not to Scale	Drawing is indicative only and subject to approval for use in the application required.

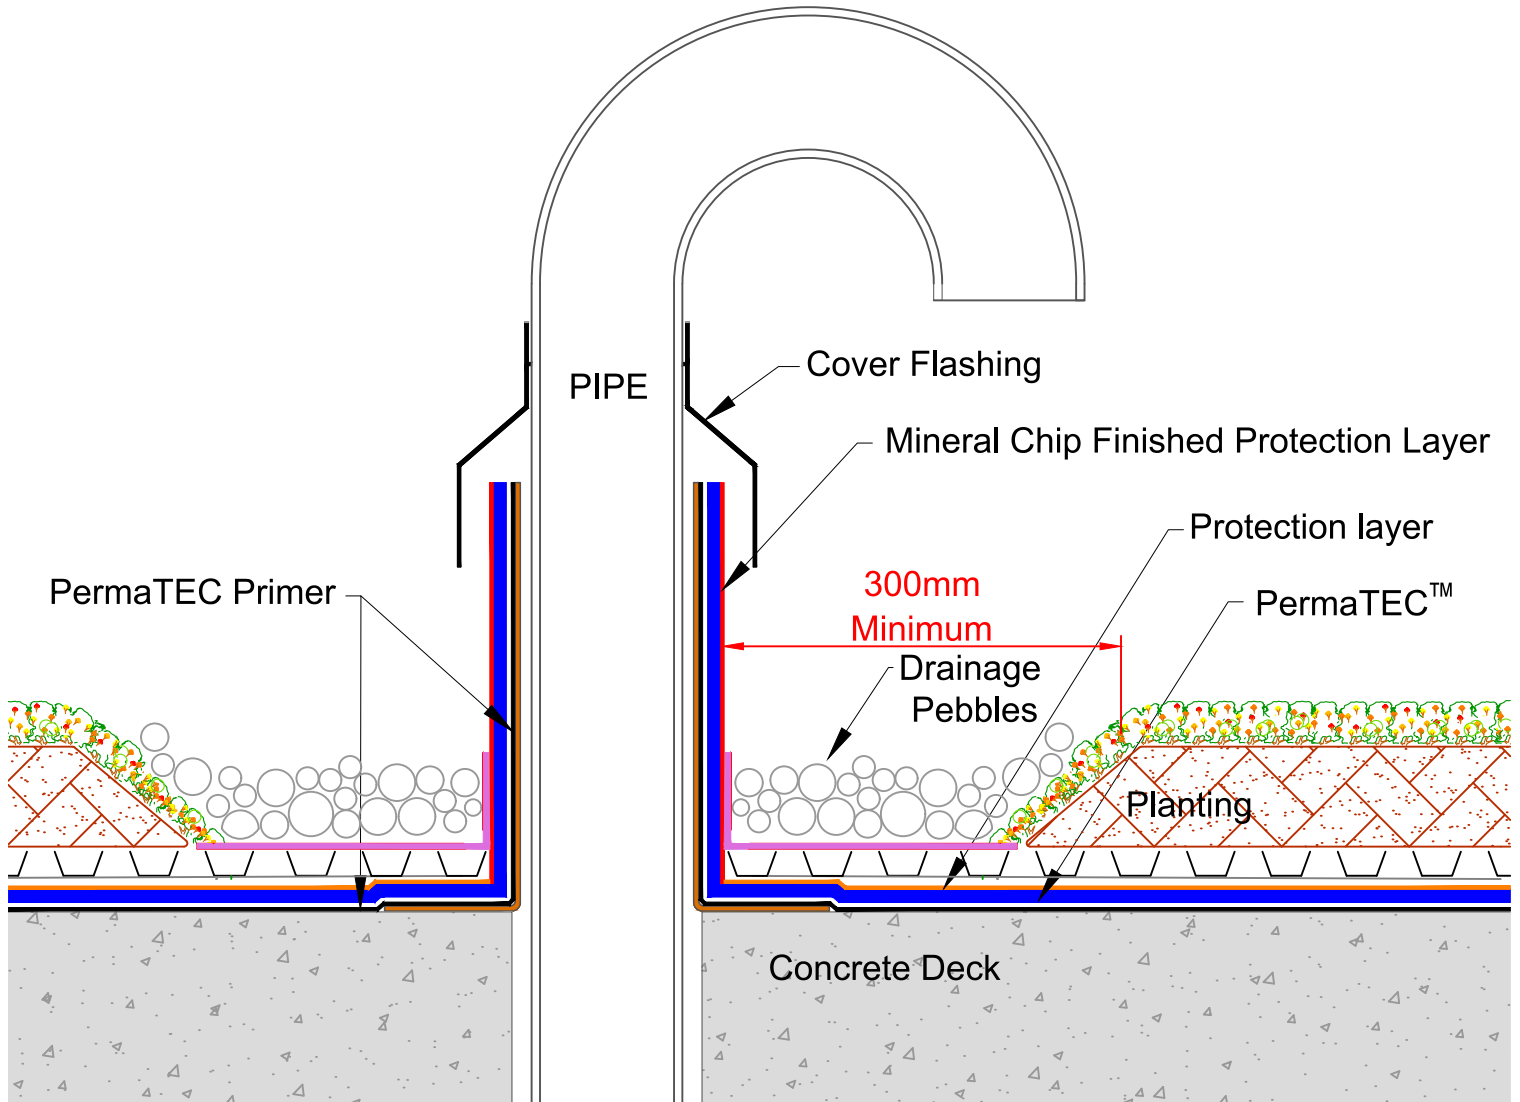

masterspec 4414AP

TITLE: 'HOCKEY STICK' PIPE PENETRATION DETAIL
PermaTech Green Roof

www.neuchatel.co.nz


TECHNICAL SERVICES.
120 Foundry Road Silverdale. Tel: 09 441 4595
email: info@neuchatel.co.nz

Drawing: PT-GREEN 011B

MAY 2019

Not to Scale

Drawing is indicative only and subject to approval for use in the application required.

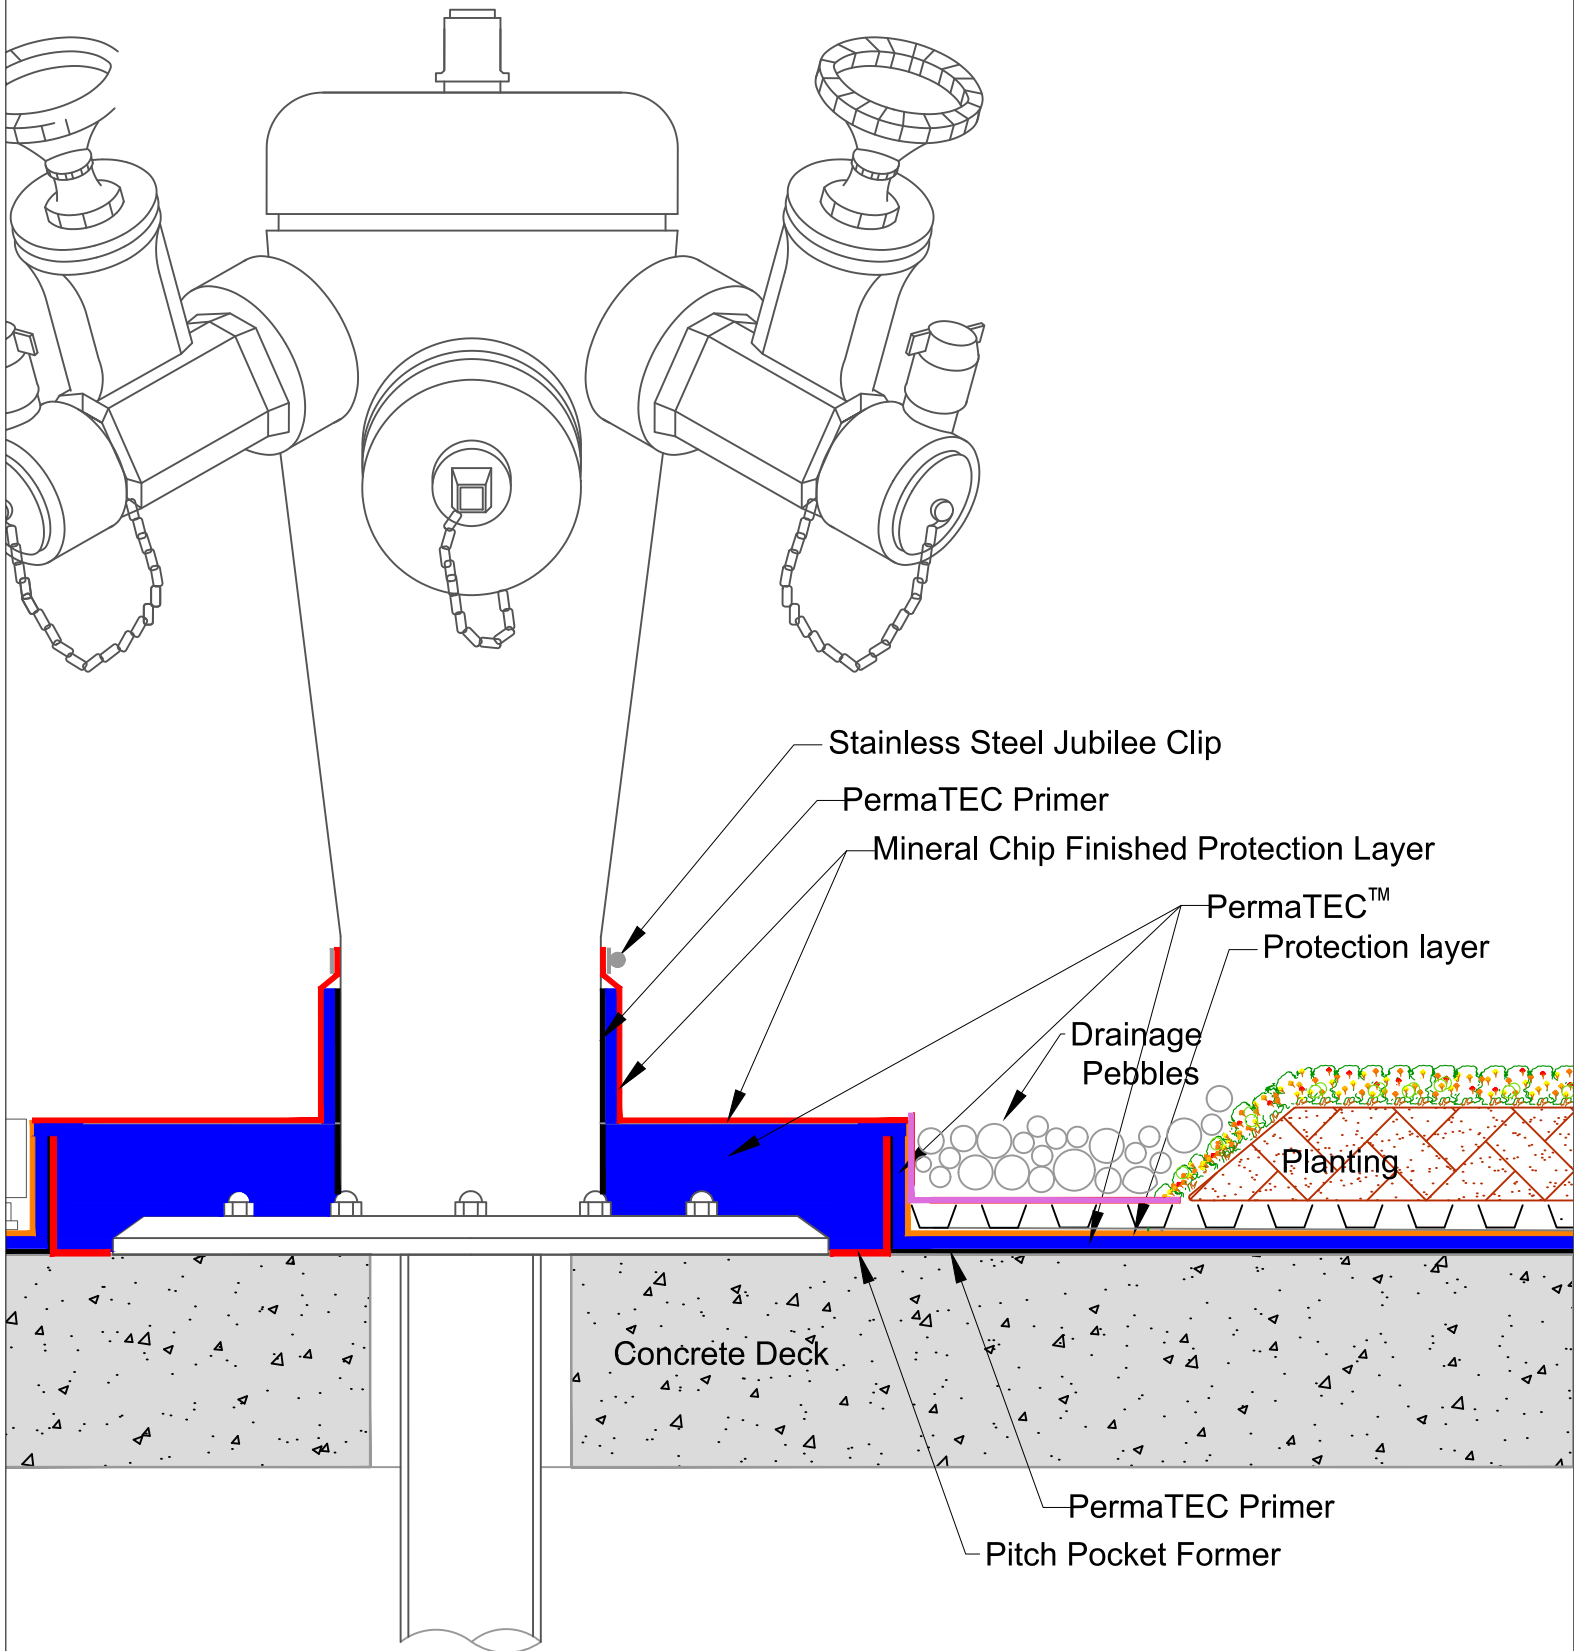

masterspec 4414AP

TITLE: 'HOCKEY STICK' PIPE PENETRATION DETAIL
PermaTech Green Roof

www.neuchatel.co.nz


TECHNICAL SERVICES.
120 Foundry Road Silverdale. Tel: 09 441 4595
email: info@neuchatel.co.nz

Drawing: PT-GREEN 011B

Nov 2023

Not to Scale

Drawing is indicative only and subject to approval for use in the application required.

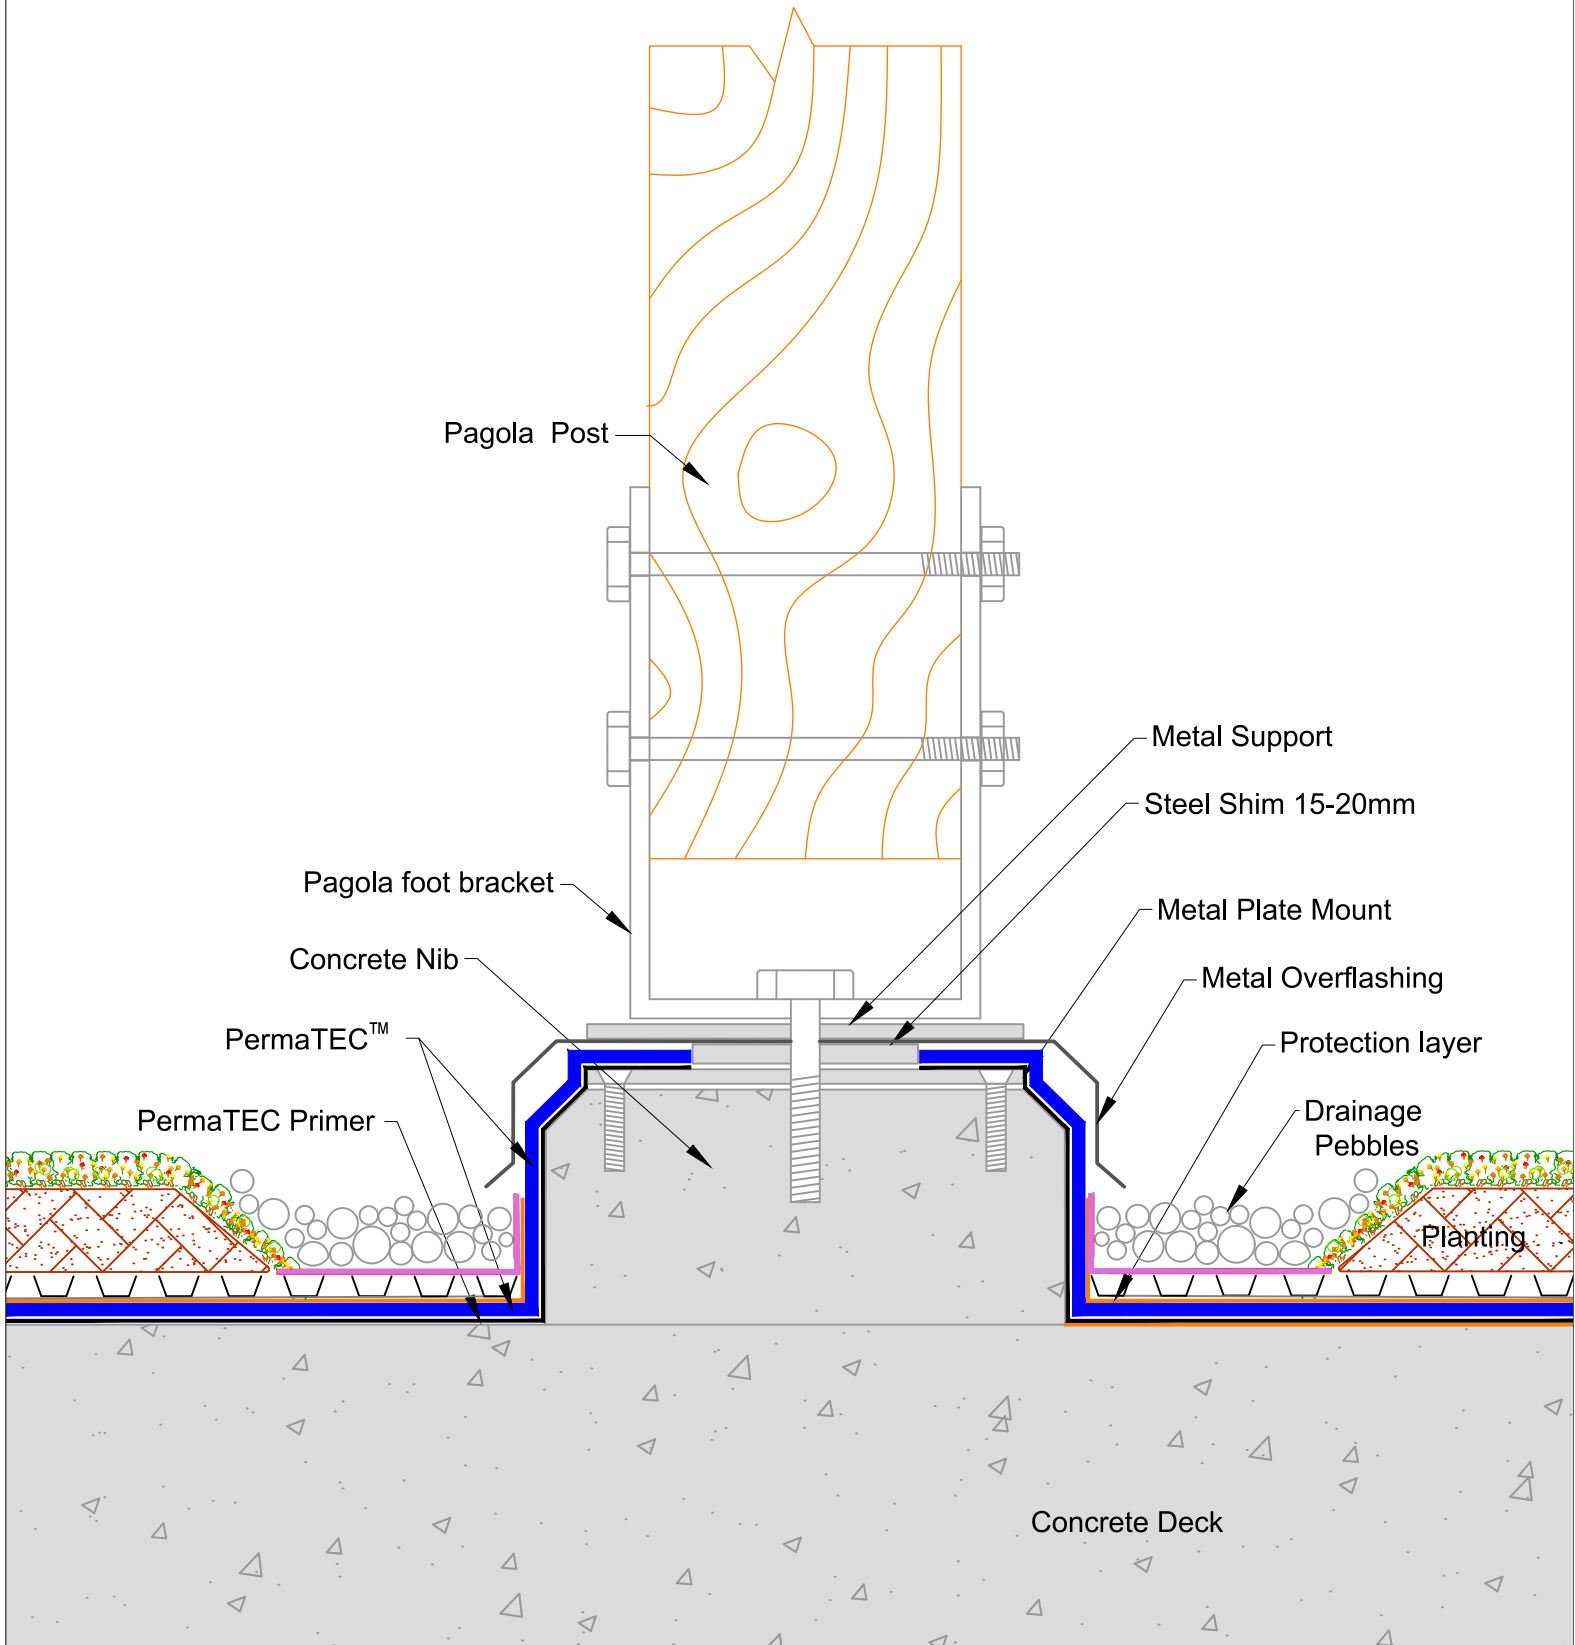

masterspec 4414AP

TITLE: **PAGOLA SUPPORT DETAIL**
PermaTech Green Roof

www.neuchatel.co.nz


TECHNICAL SERVICES.
120 Foundry Road Silverdale. Tel: 09 441 4595
email: info@neuchatel.co.nz

Drawing: PT-GREEN 016

Nov 023

Not to Scale

Drawing is indicative only and subject to approval for use in the application required.

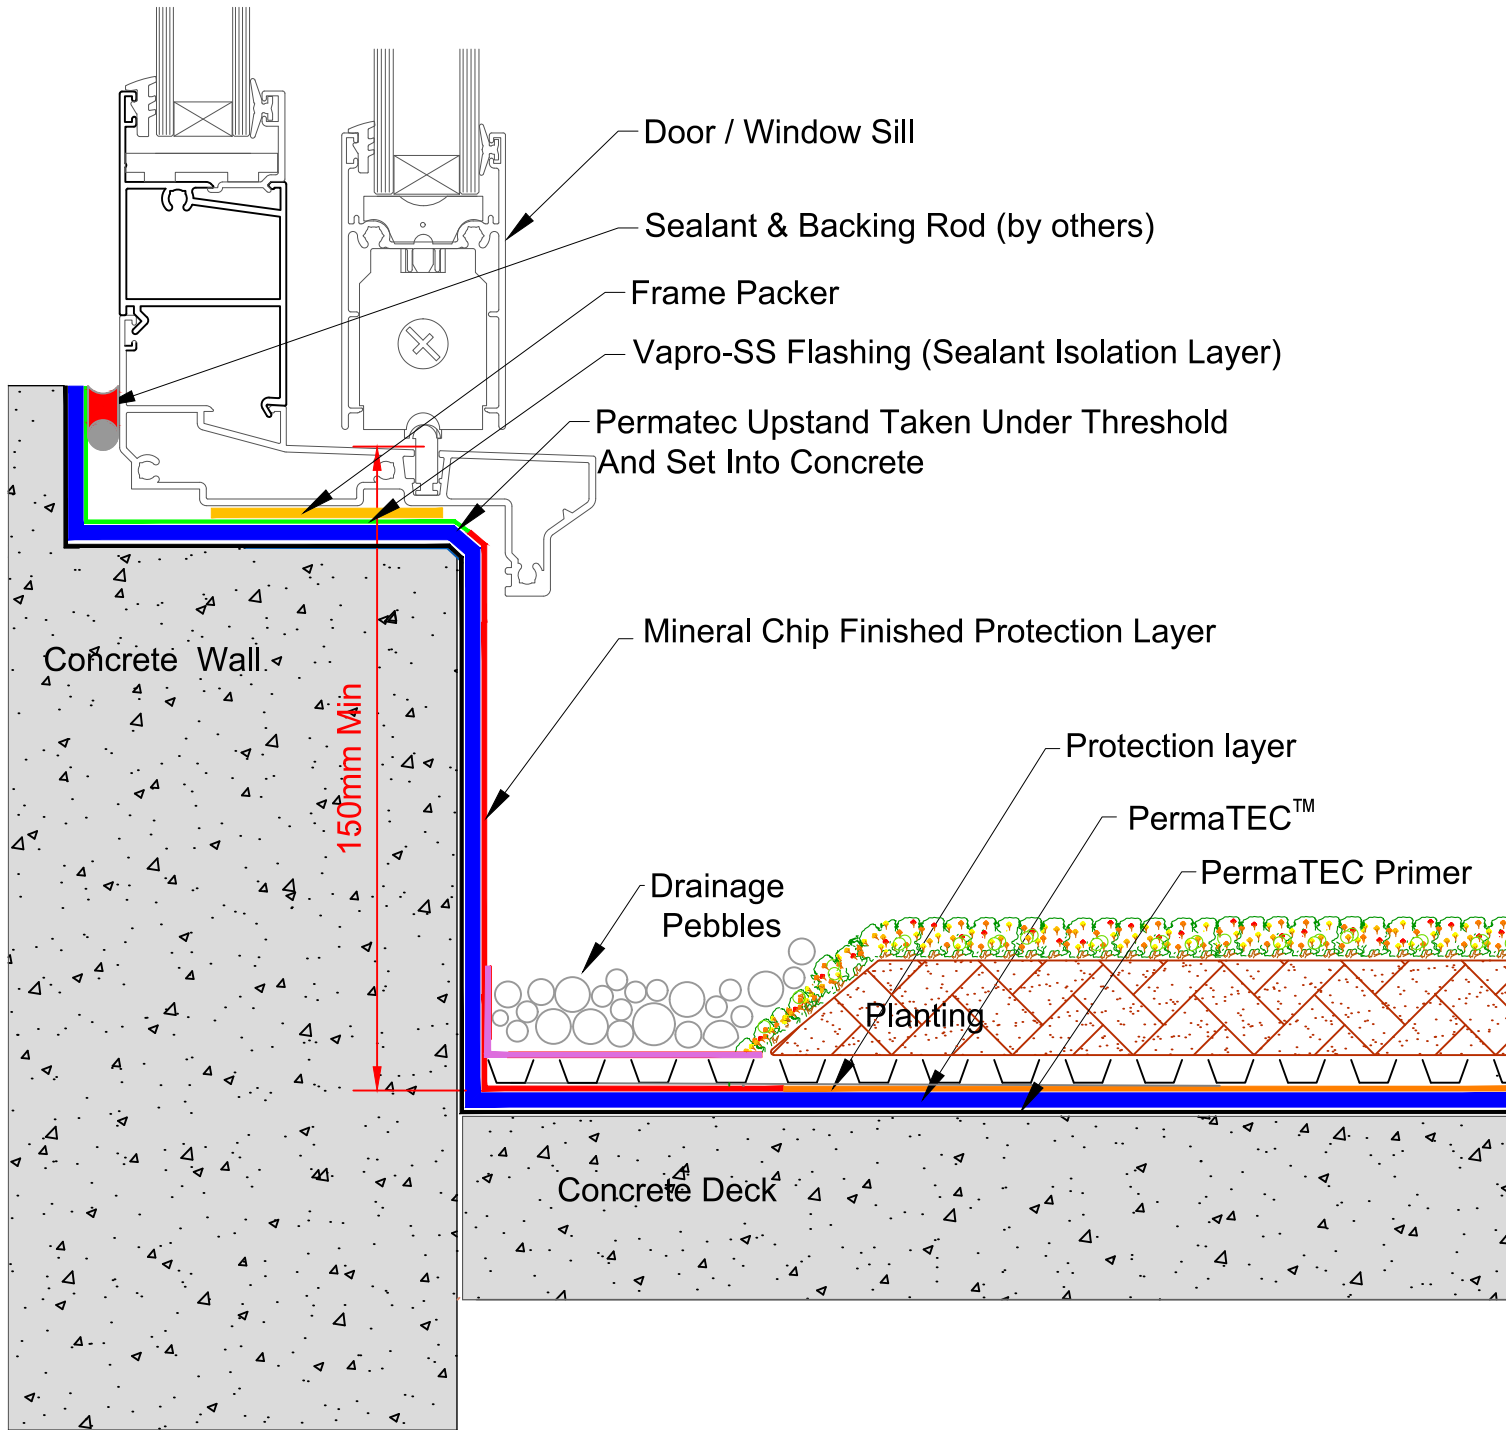

masterspec 4414AP

TITLE:
THRESHOLD UPSTAND DETAIL - REBATED CILL
PermaTech Green Roof

www.neuchatel.co.nz


TECHNICAL SERVICES.
120 Foundry Road Silverdale. Tel: 09 441 4595
email: info@neuchatel.co.nz

Drawing: PT-GREEN 004

Nov 2023

Not to Scale

Drawing is indicative only and subject to approval for use in the application required.

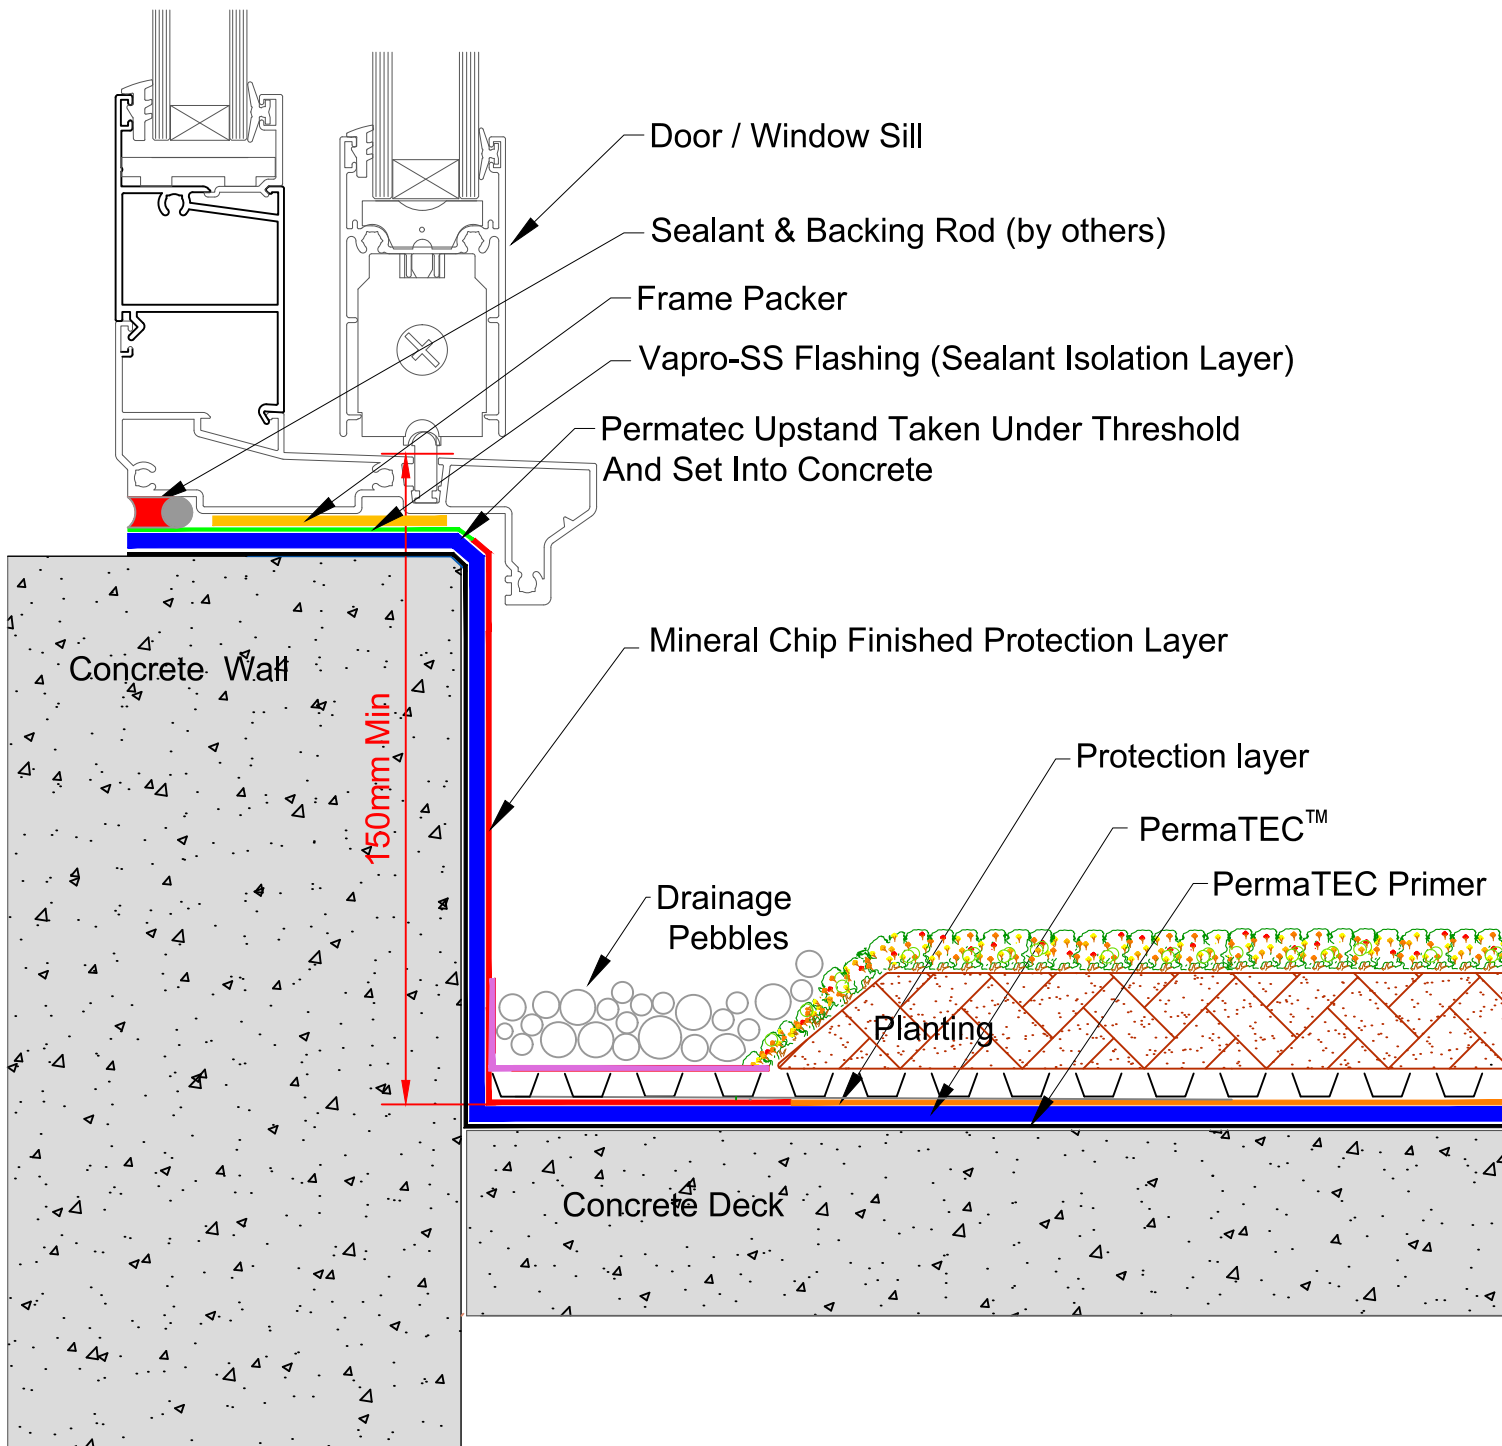

masterspec 4414AP

TITLE:
THRESHOLD UPSTAND DETAIL - FLUSH CILL
PermaTech Green Roof

www.neuchatel.co.nz

TECHNICAL SERVICES.
 120 Foundry Road Silverdale. Tel: 09 441 4595
 email: info@neuchatel.co.nz

Drawing: PT-GREEN
 004B

Nov 2023
 Not to Scale

Drawing is indicative only and subject to approval for use in the application required.