

Neuchâtel Green Roof System Standard Detail Drawings

Document Version: 001


Issue Date: March 2024



Index


Reference No.	Issue Date	Version No.	Description
GRN 001 Rev1	Oct 2023	Rev1	Upstand Detail Green Roof Detail
GRN 001C Rev1	Oct 2023	Rev1	Timber Wall Junction Detail Green Roof Detail
GRN 001D Rev1	Oct 2023	Rev1	Rendered Upstand Detail Green Roof Detail
GRN 002 Rev1	Oct 2023	Rev1	Torch-On Upstand Detail Green Roof Detail
GRN 003 Rev1	Oct 2023	Rev1	Cast Concrete Upstand Detail Green Roof Detail
GRN 004 Rev1	Oct 2023	Rev1	Threshold Upstand Detail - Flush Cill Green Roof Detail
GRN 004B Rev1	Oct 2023	Rev1	Threshold Upstand Detail - Rebated Cill Green Roof Detail
GRN 005 Rev1	Oct 2023	Rev1	Parapet Outlet Detail Green Roof Detail
GRN 005A Rev1	Oct 2023	Rev1	Scupper Outlet Detail Green Roof Detail
GRN 006 Rev1	Oct 2023	Rev1	Outlet Detail Green Roof Detail
GRN 007 Rev1	Oct 2023	Rev1	Cast Concrete Parapet with Cap Flashing Detail Green Roof Detail
GRN 010 Rev1	Oct 2023	Rev1	Gutter Drip Edge Detail Green Roof Detail
GRN 011B Rev1	Oct 2023	Rev1	'Hockey Stick' Pipe Penetration Detail Green Roof Detail



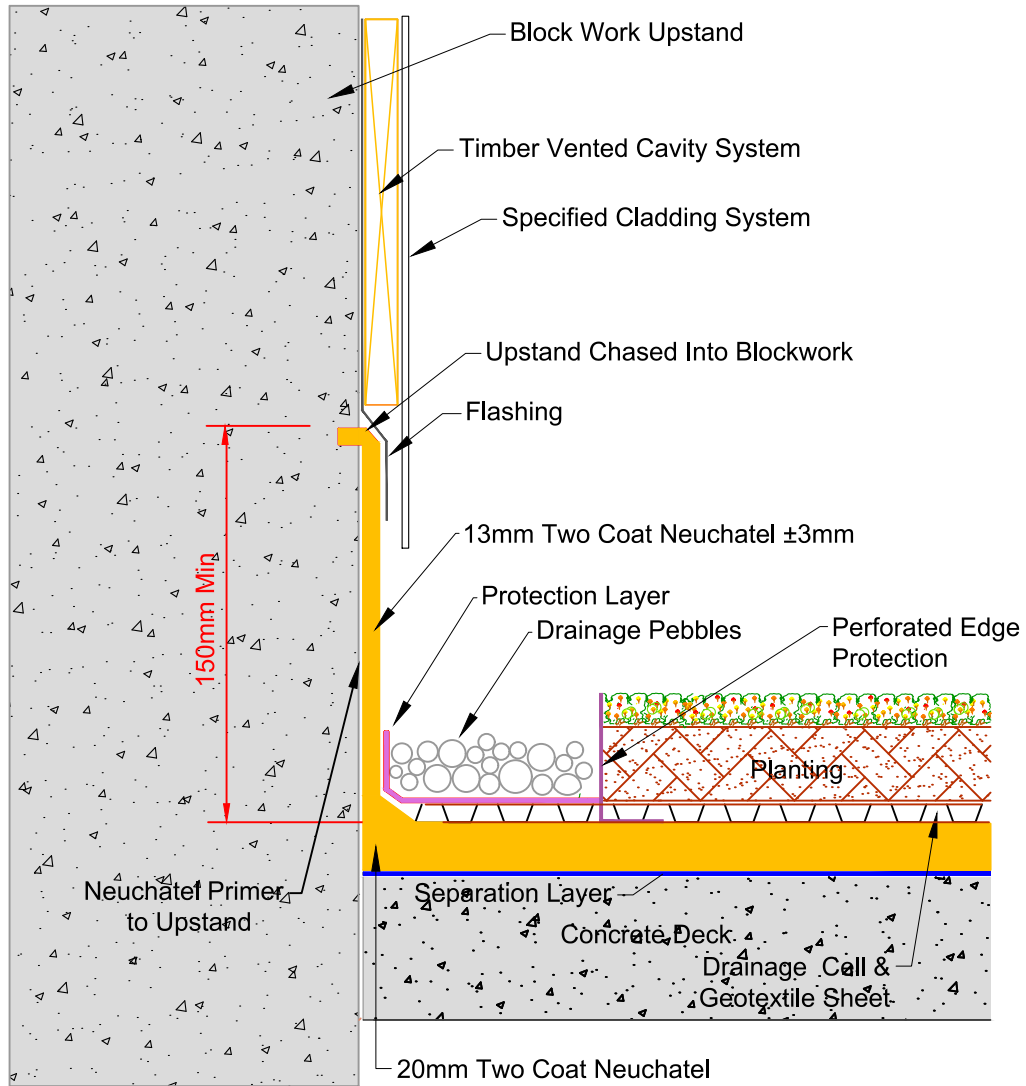

masterspec 4411AG

<p>TITLE: UPSTAND DETAIL GREEN ROOF DETAIL</p>		<p>www.neuchatel.co.nz TECHNICAL SERVICES. Tel: 09 441 4595 email: info@neuchatel.co.nz</p>
<p>Drawing: GRN 001 Rev1</p>	<p>OCT 2023 Not to Scale</p>	<p>Drawing is indicative only and subject to approval for use in the application required.</p>

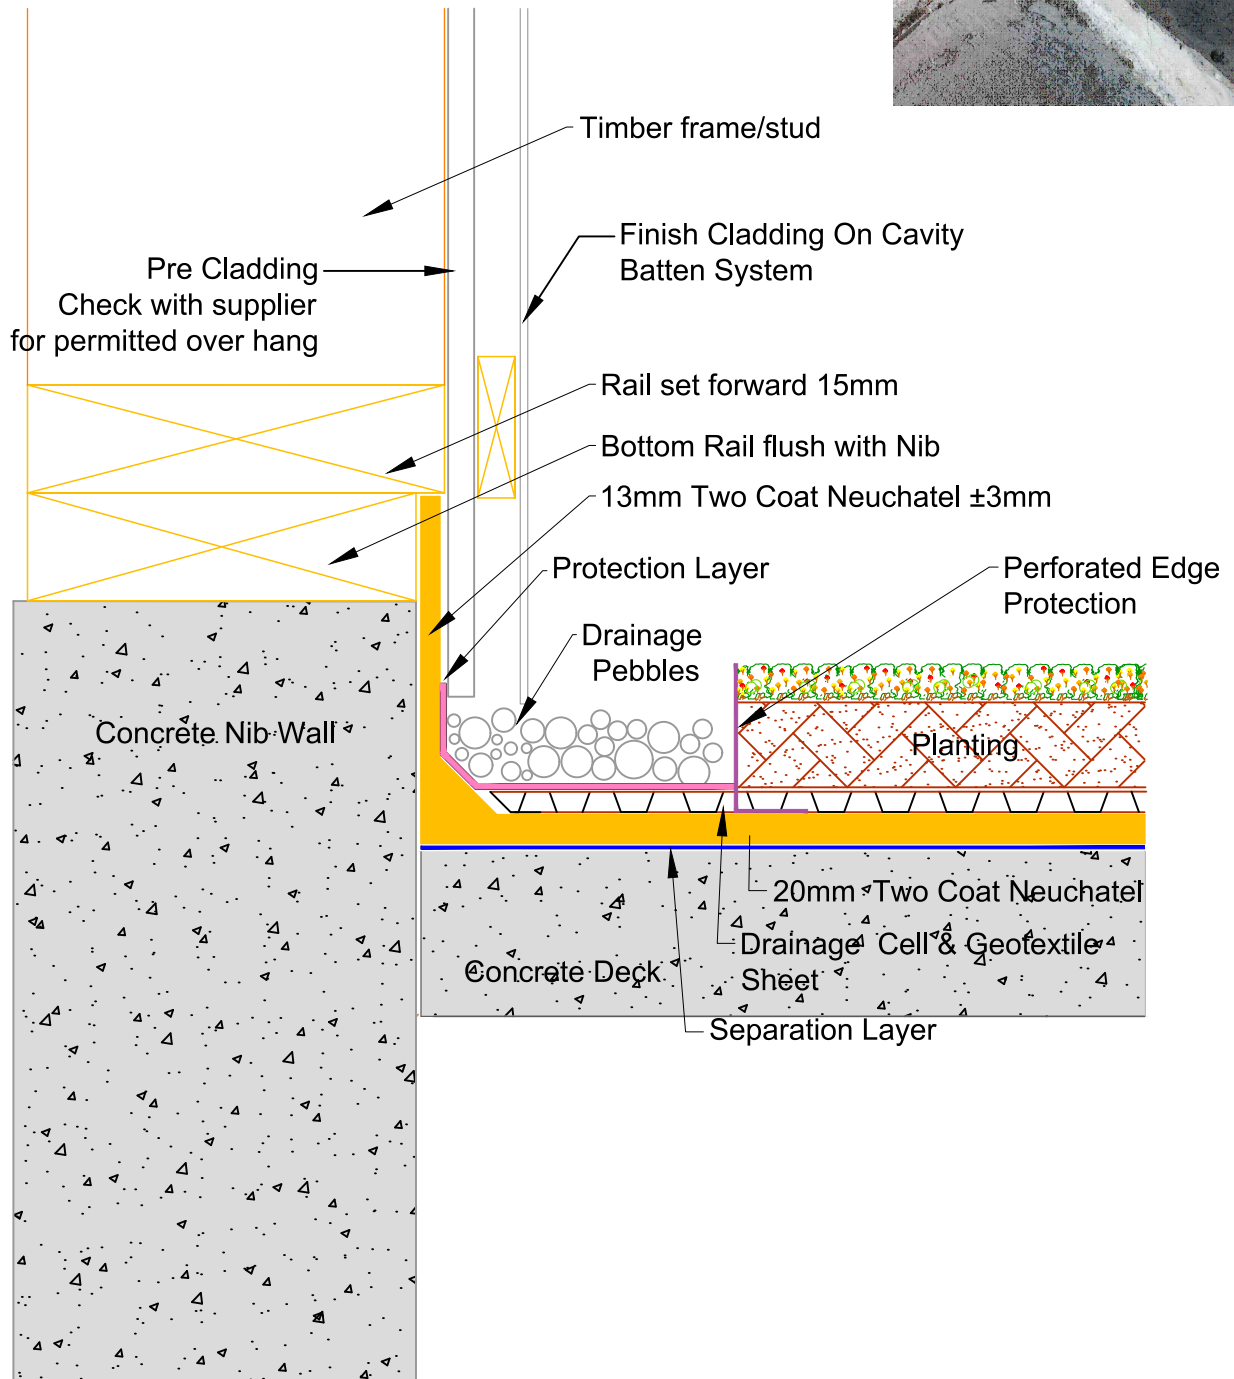

masterspec 4411AG

TITLE: **TIMBER WALL JUNCTION DETAIL**
GREEN ROOF DETAIL

www.neuchatel.co.nz


TECHNICAL SERVICES.
Tel: 09 441 4595
email: info@neuchatel.co.nz

Drawing: **GRN 001C Rev1**

OCT 2023

Not to Scale

Drawing is indicative only and subject to approval for use in the application required.

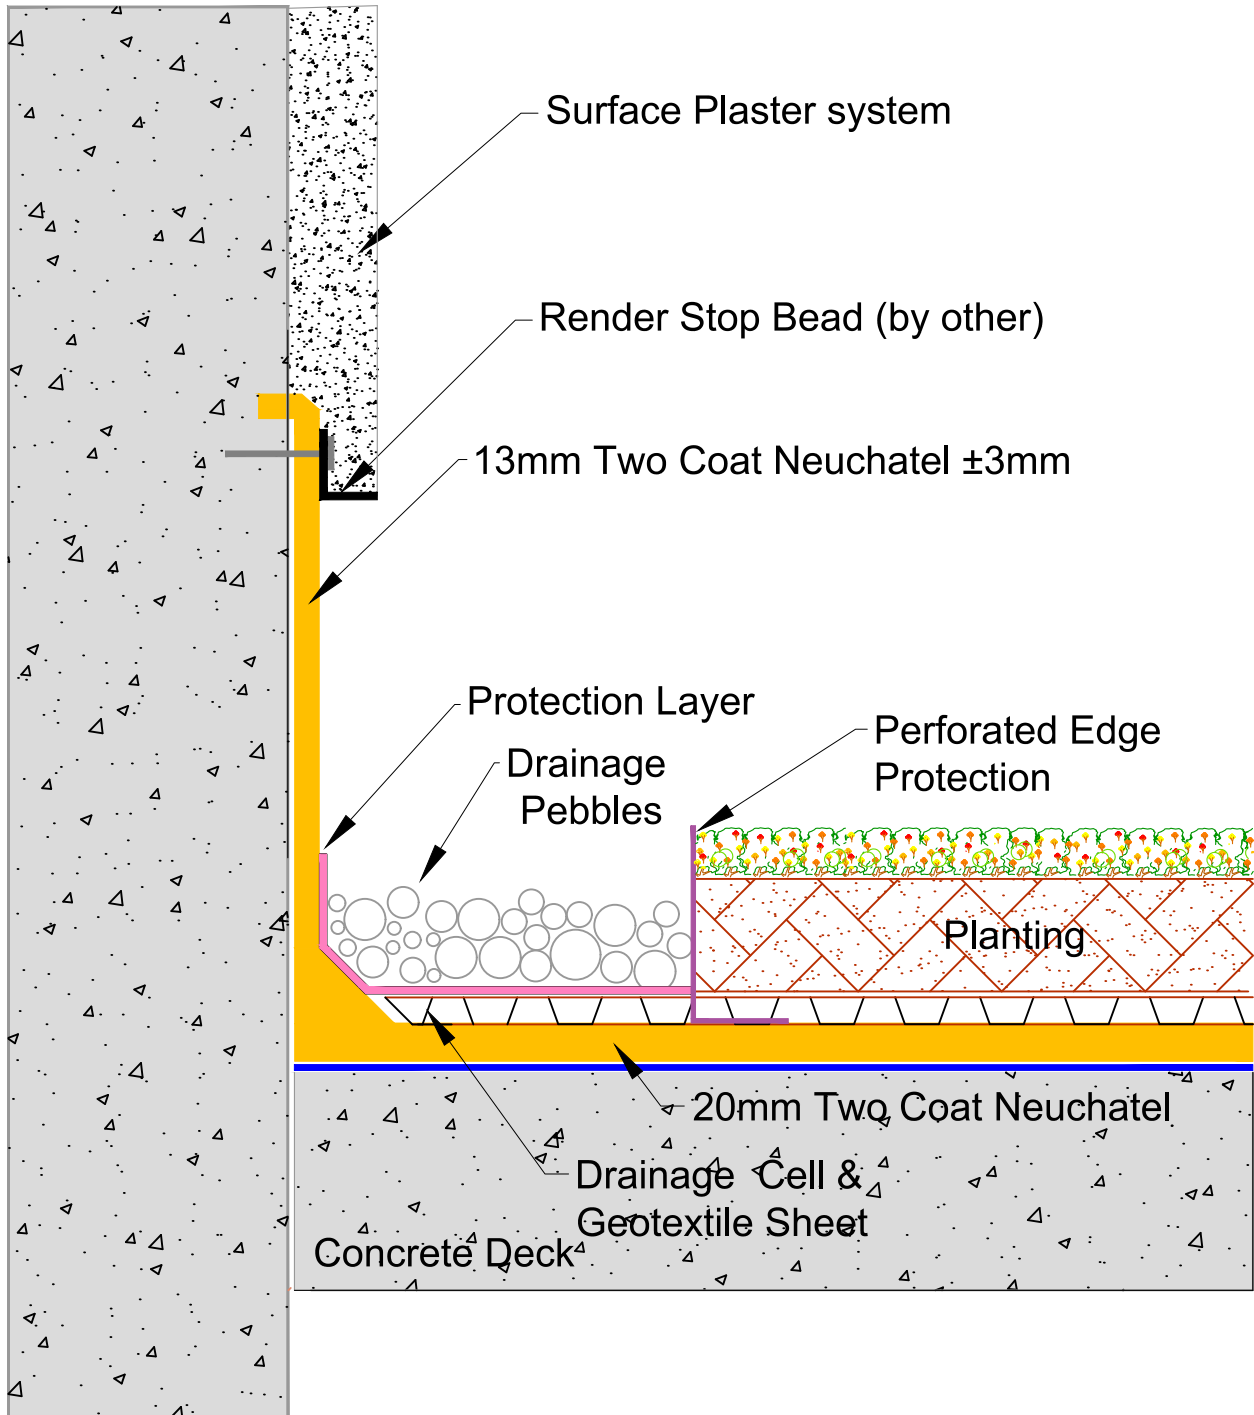

masterspec 4411AG

TITLE: **RENDERED UPSTAND DETAIL**
GREEN ROOF DETAIL

www.neuchatel.co.nz


TECHNICAL SERVICES.
Tel: 09 441 4595
email: info@neuchatel.co.nz

Drawing: **GRN 001D Rev1**

OCT 2023

Not to Scale

Drawing is indicative only and subject to approval for use in the application required.

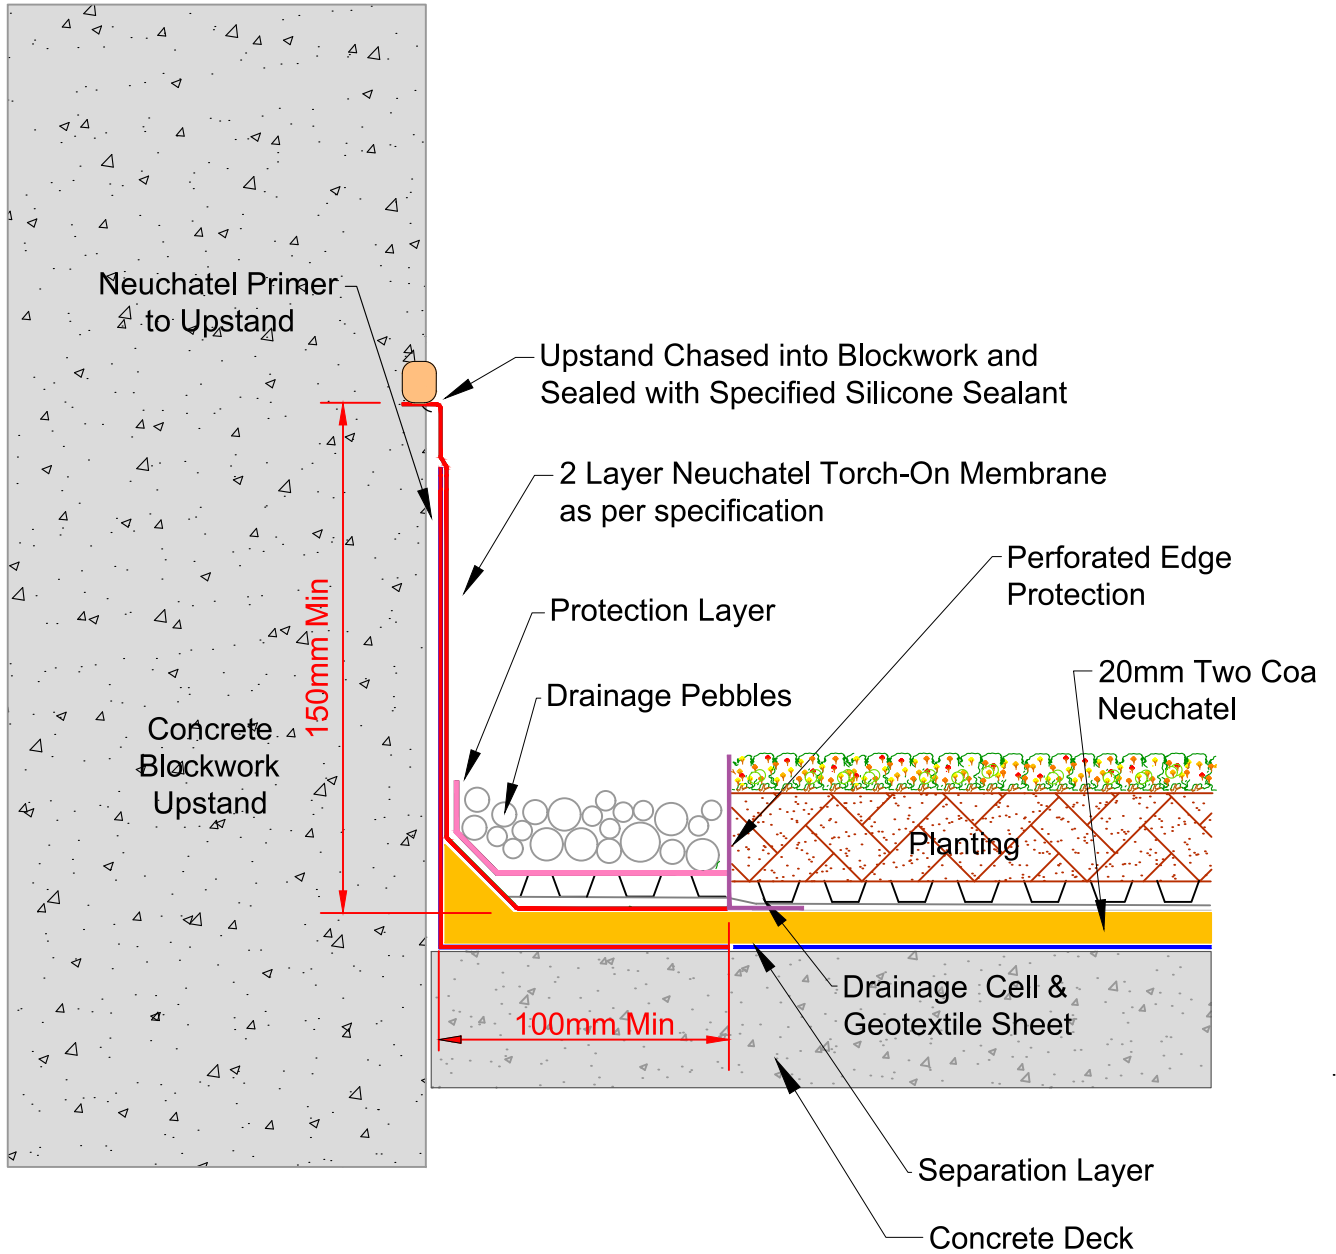

masterspec 4411AG

TITLE: TORCH-ON UPSTAND DETAIL
GREEN ROOF DETAIL

www.neuchatel.co.nz


TECHNICAL SERVICES.
Tel: 09 441 4595
email: info@neuchatel.co.nz

Drawing: GRN 002 Rev1

OCT 2023


Not to Scale

Drawing is indicative only and subject to approval for use in the application required.

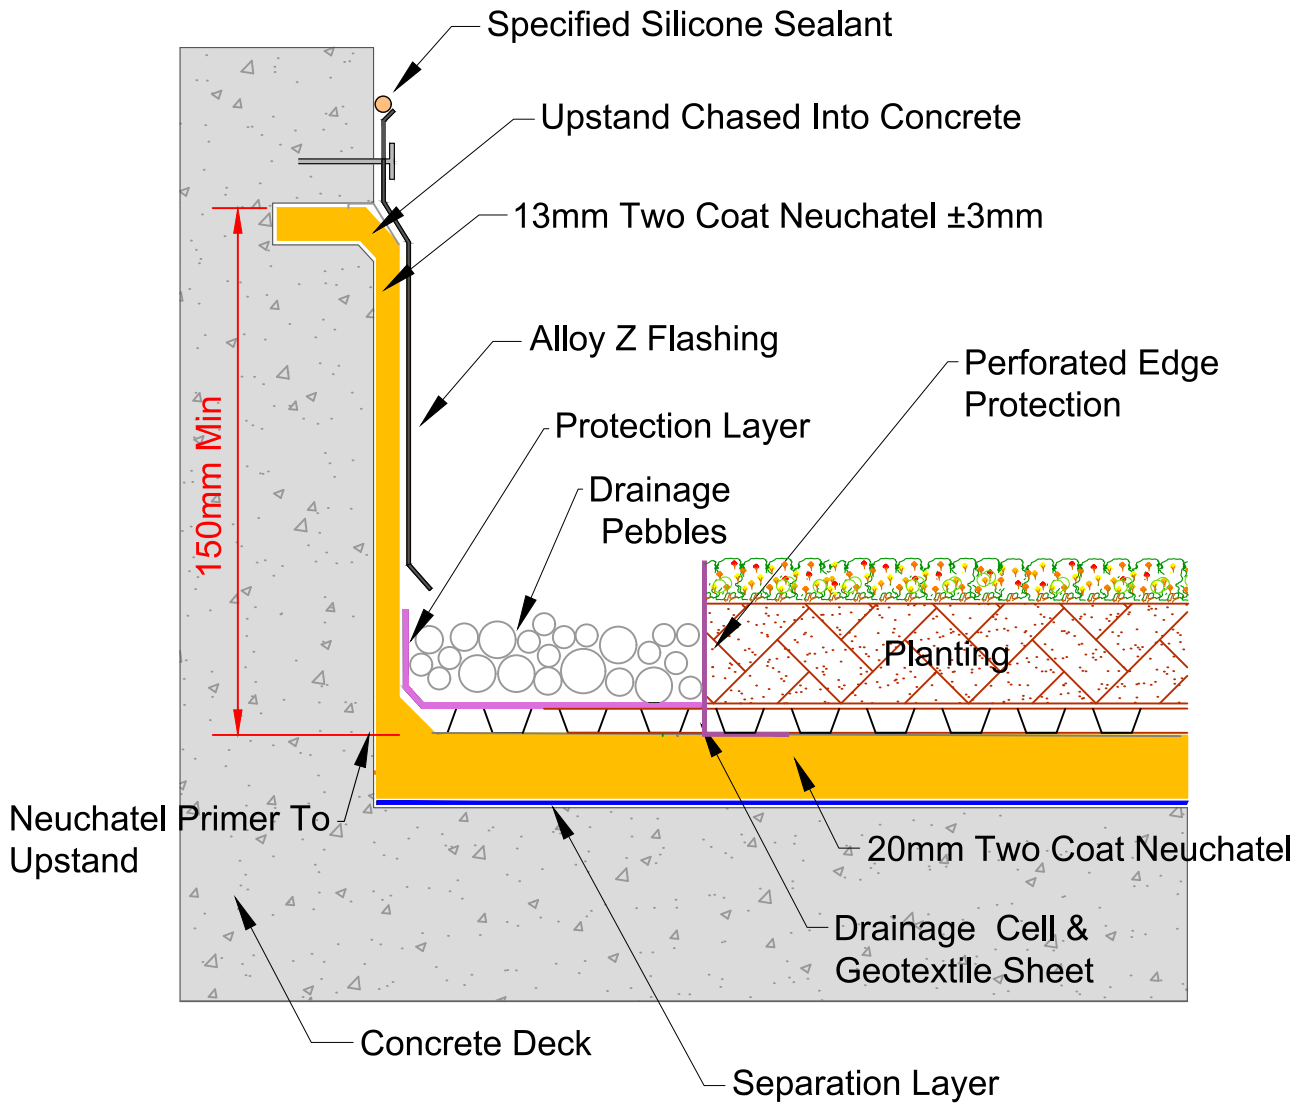


masterspec 4411AG

TITLE: CAST CONCRETE UPSTAND DETAIL GREEN ROOF DETAIL		www.neuchatel.co.nz TECHNICAL SERVICES. Tel: 09 441 4595 email: info@neuchatel.co.nz
Drawing: GRN 003 Rev1	OCT 2023 Not to Scale	Drawing is indicative only and subject to approval for use in the application required.

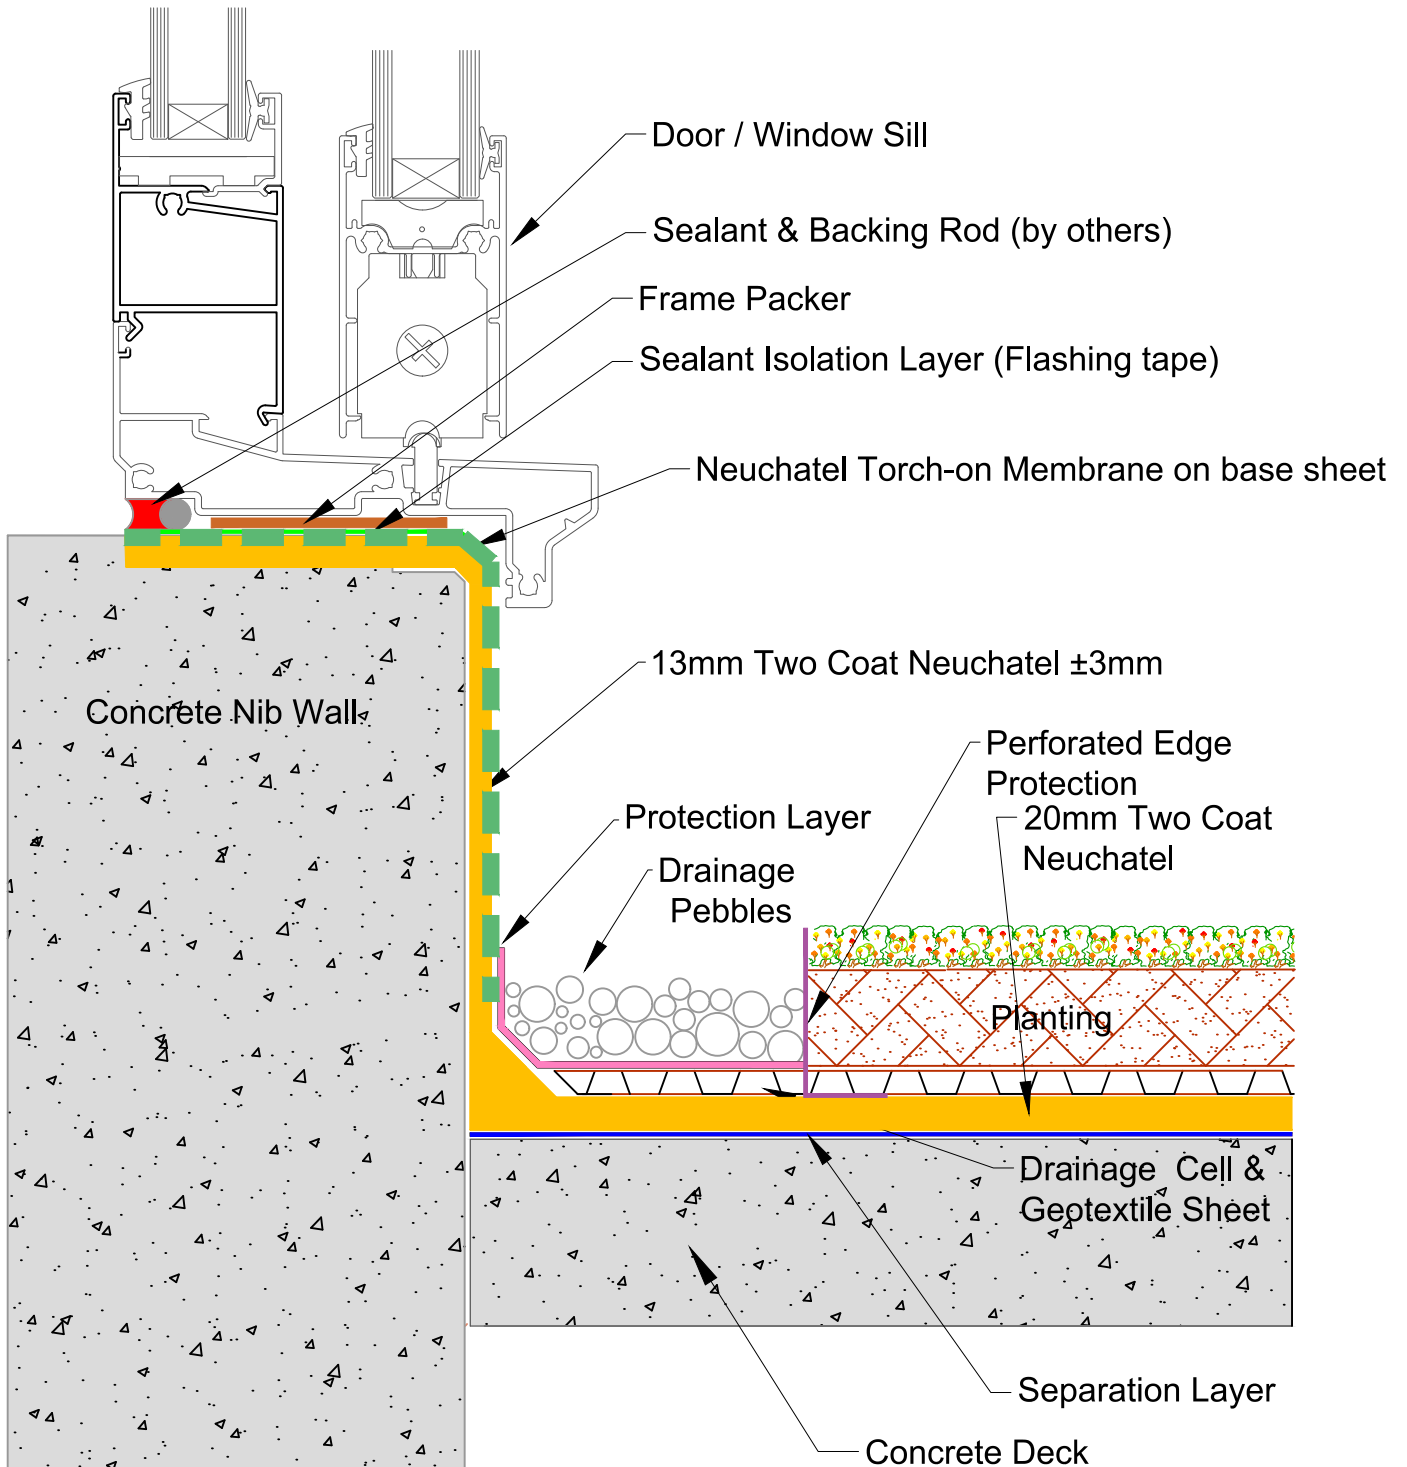


masterspec 4411AG

TITLE: THRESHOLD UPSTAND DETAIL - FLUSH CILL GREEN ROOF DETAIL		<p>www.neuchatel.co.nz TECHNICAL SERVICES. Tel: 09 441 4595 email: info@neuchatel.co.nz</p>
Drawing: GRN 004 Rev1	OCT 2023 Not to Scale	
Drawing is indicative only and subject to approval for use in the application required.		

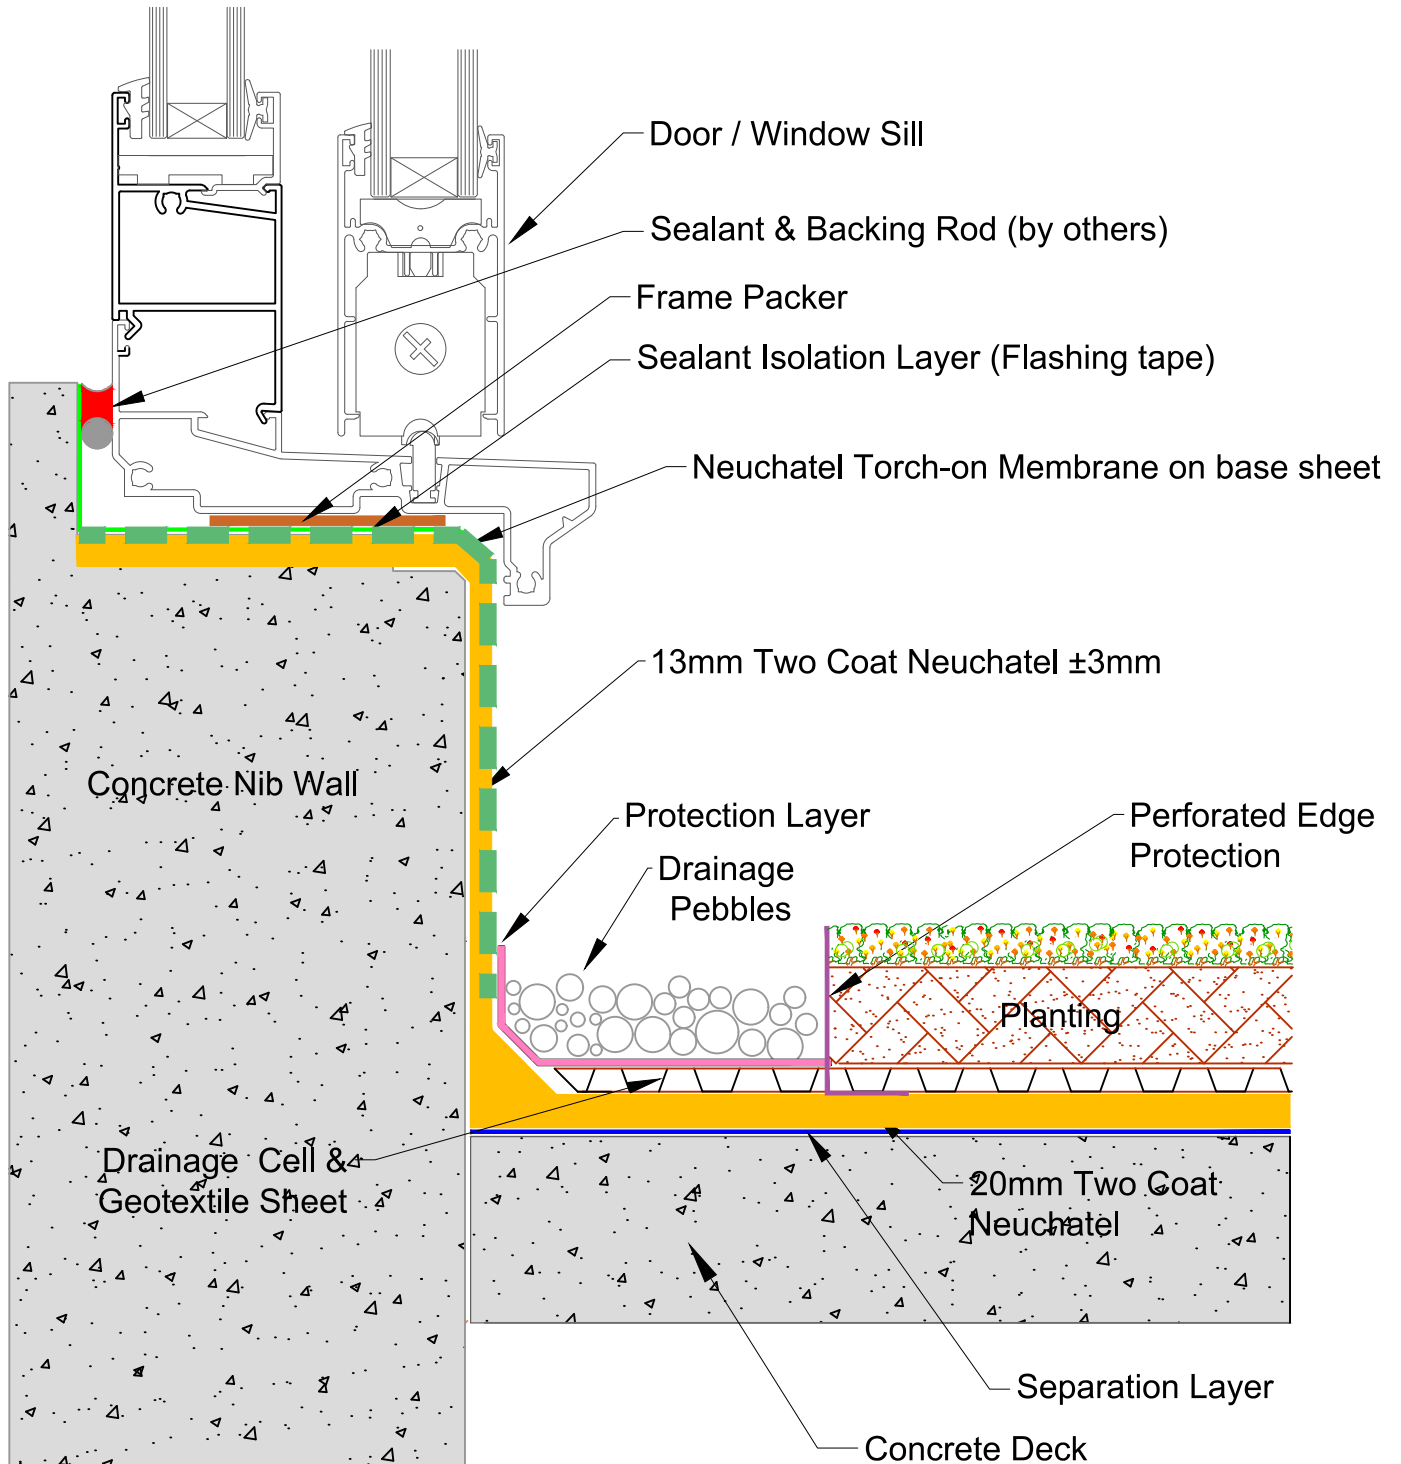

masterspec 4411AG

<p>TITLE: THRESHOLD UPSTAND DETAIL - REBATED CILL GREEN ROOF DETAIL</p>		<p>www.neuchatel.co.nz TECHNICAL SERVICES. Tel: 09 441 4595 email: info@neuchatel.co.nz</p>
<p>Drawing: GRN 004B Rev1</p>	<p>OCT 2023 Not to Scale</p>	<p>Drawing is indicative only and subject to approval for use in the application required.</p>

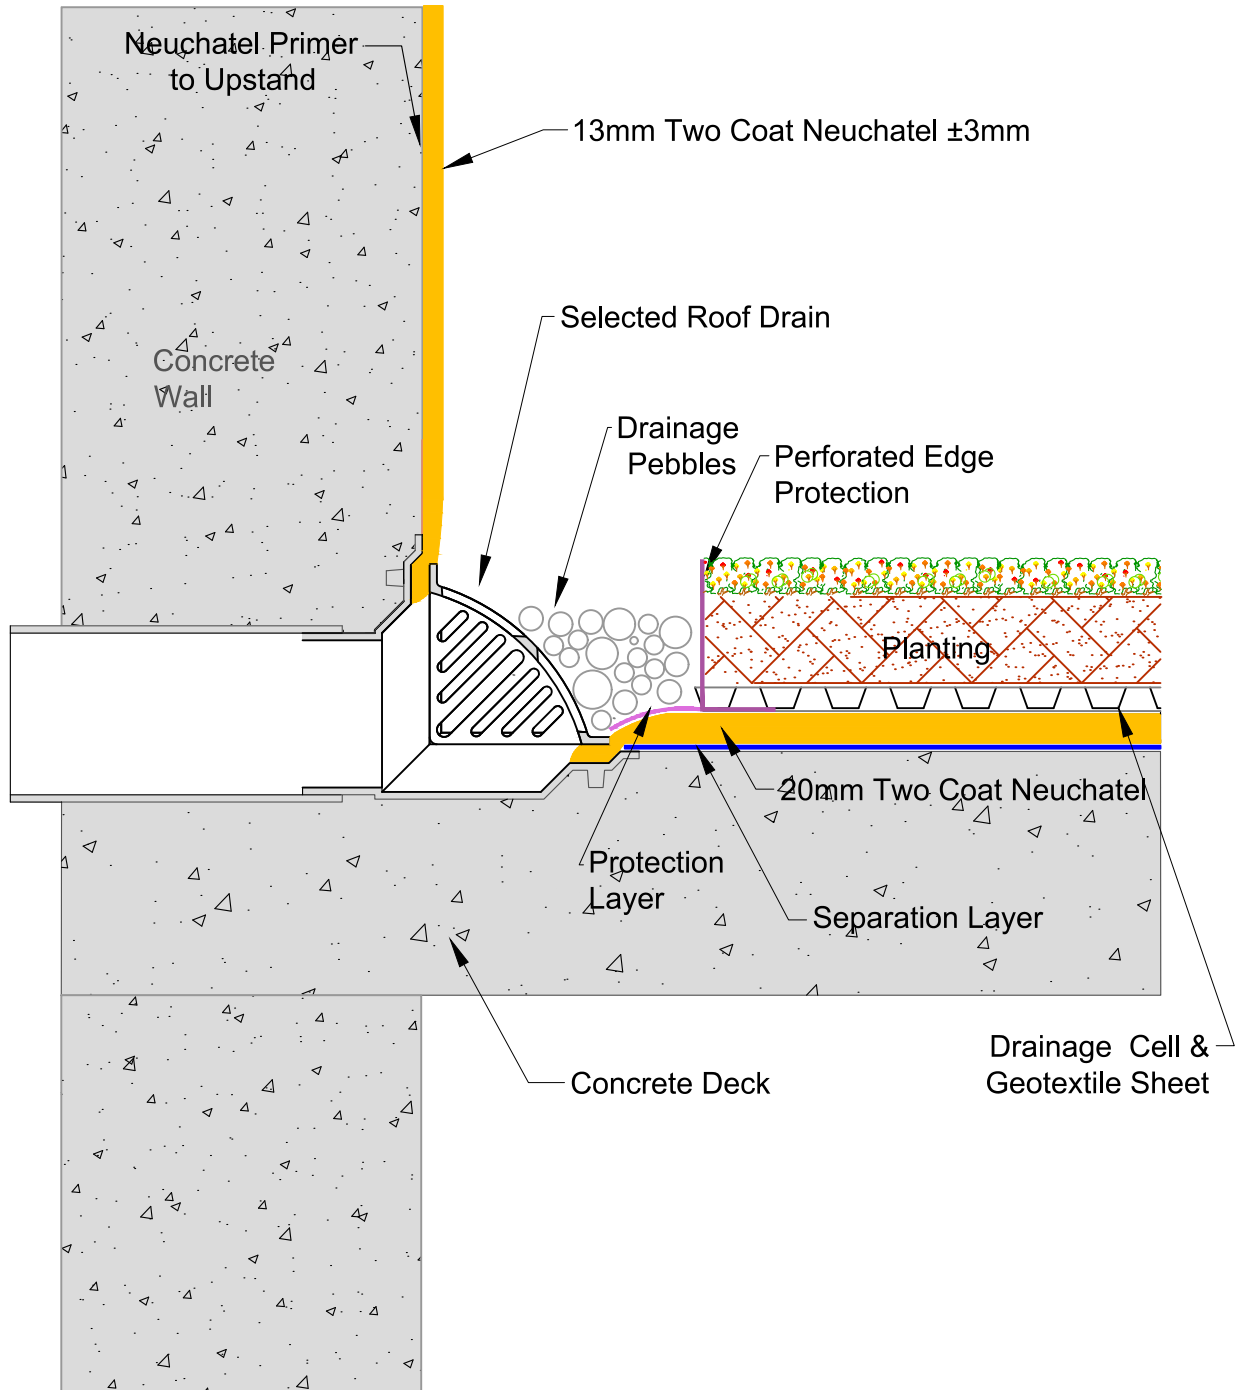

masterspec 4411AG

**PARAPET OUTLET DETAIL
GREEN ROOF DETAIL**

www.neuchatel.co.nz



TECHNICAL SERVICES.
Tel: 09 441 4595
email: info@neuchatel.co.nz

Drawing: GRN 005 Rev1

OCT 2023

Not to Scale

Drawing is indicative only and subject to approval for use in the application required.

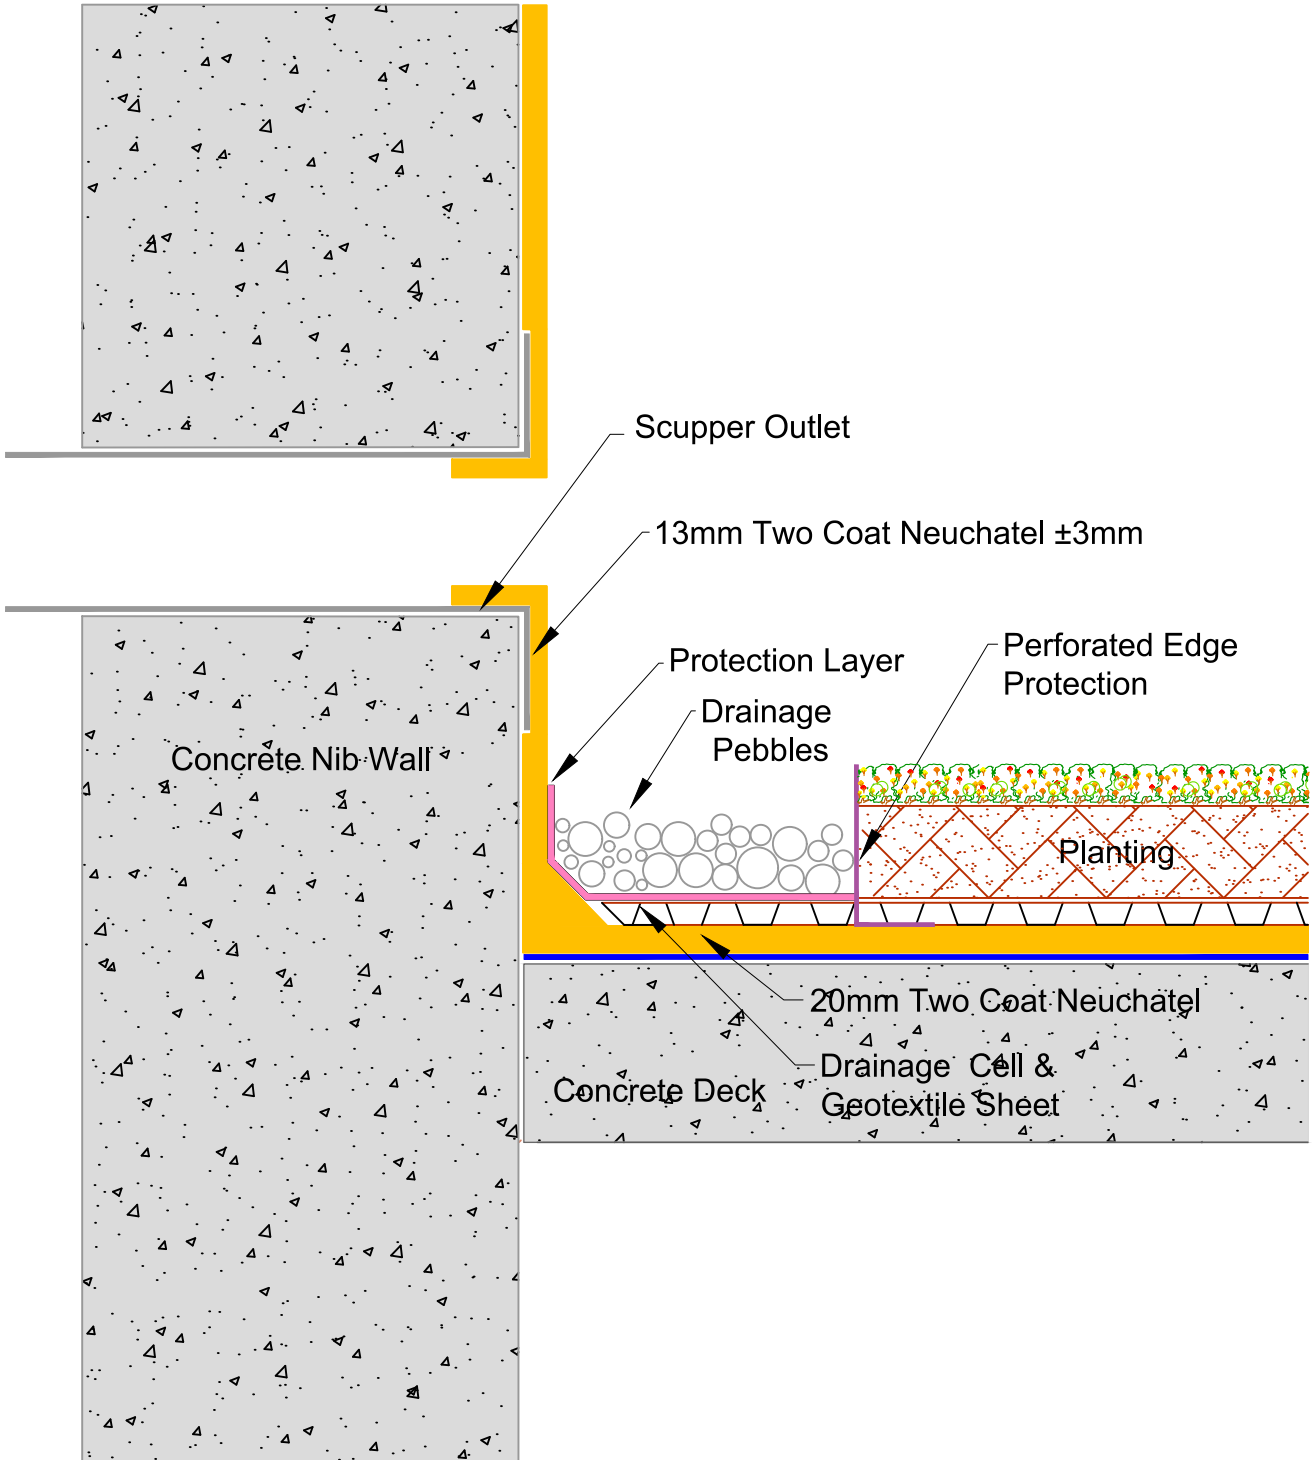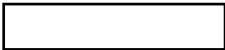

masterspec 4411AG

TITLE: **SCUPPER OUTLET DETAIL**
GREEN ROOF DETAIL

www.neuchatel.co.nz


TECHNICAL SERVICES.
Tel: 09 441 4595
email: info@neuchatel.co.nz

Drawing: **GRN 005A Rev1**

OCT 2023

Not to Scale

Drawing is indicative only and subject to approval for use in the application required.

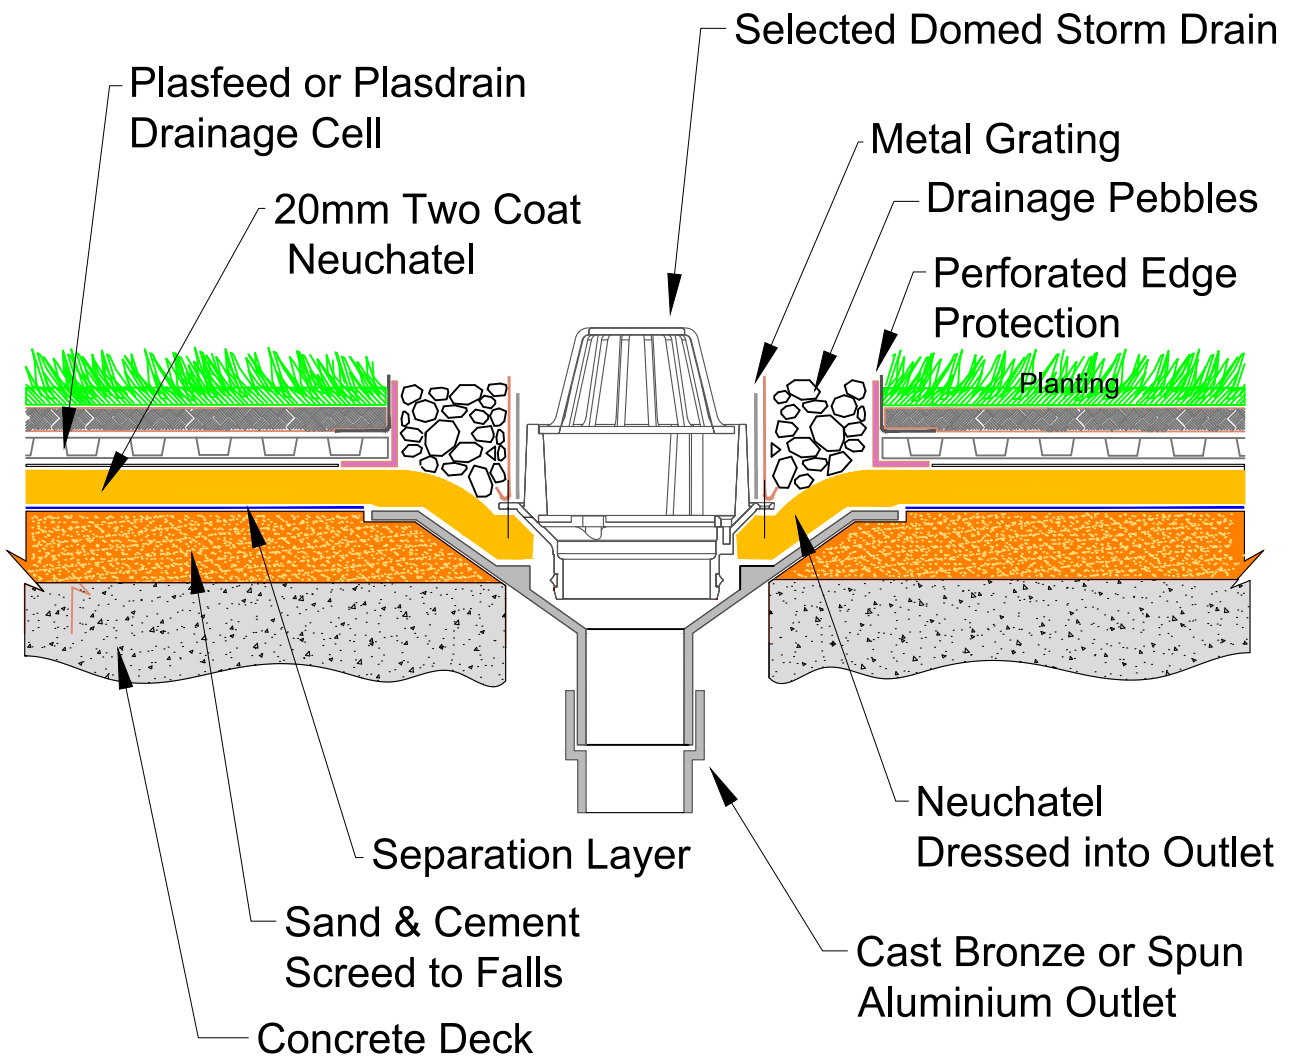

masterspec 4411AG

TITLE: **OUTLET DETAIL
GREEN ROOF DETAIL**

www.neuchatel.co.nz


TECHNICAL SERVICES.
Tel: 09 441 4595
email: info@neuchatel.co.nz

Drawing: GRN 006 Rev1

OCT 2023

Not to Scale

Drawing is indicative only and subject to approval for use in the application required.

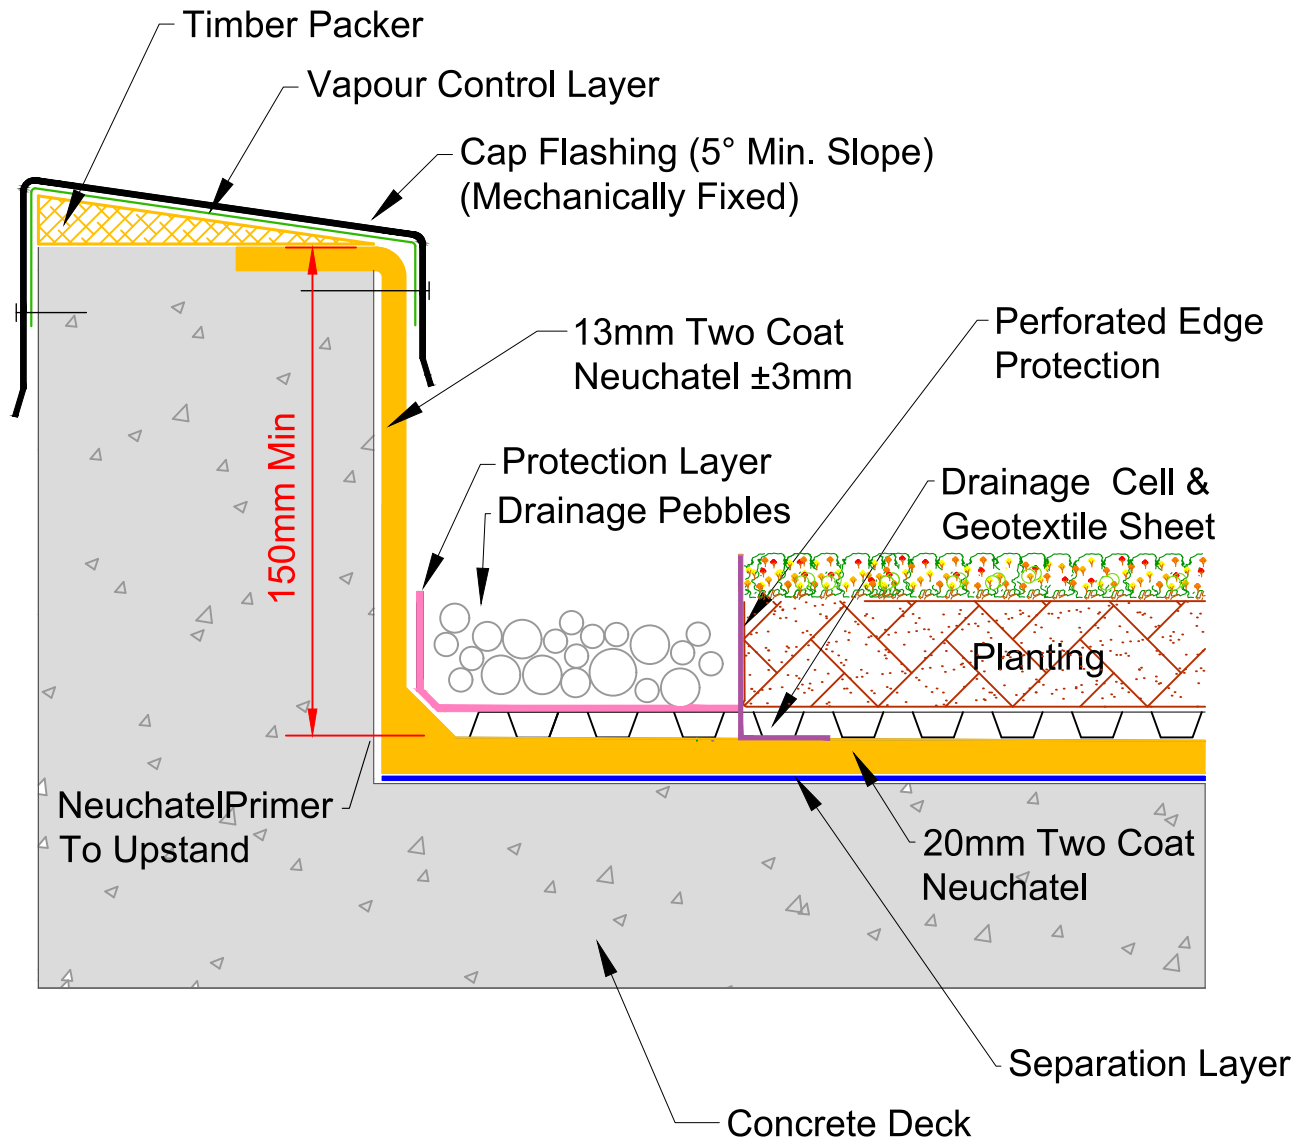

masterspec 4411AG

**CAST CONCRETE PARAPET WITH CAP FLASHING
DETAIL**

GREEN ROOF DETAIL

www.neuchatel.co.nz


TECHNICAL SERVICES.
Tel: 09 441 4595
email: info@neuchatel.co.nz

Drawing: **GRN 007 Rev1**

OCT 2023

Not to Scale

Drawing is indicative only and subject to approval for use in the application required.

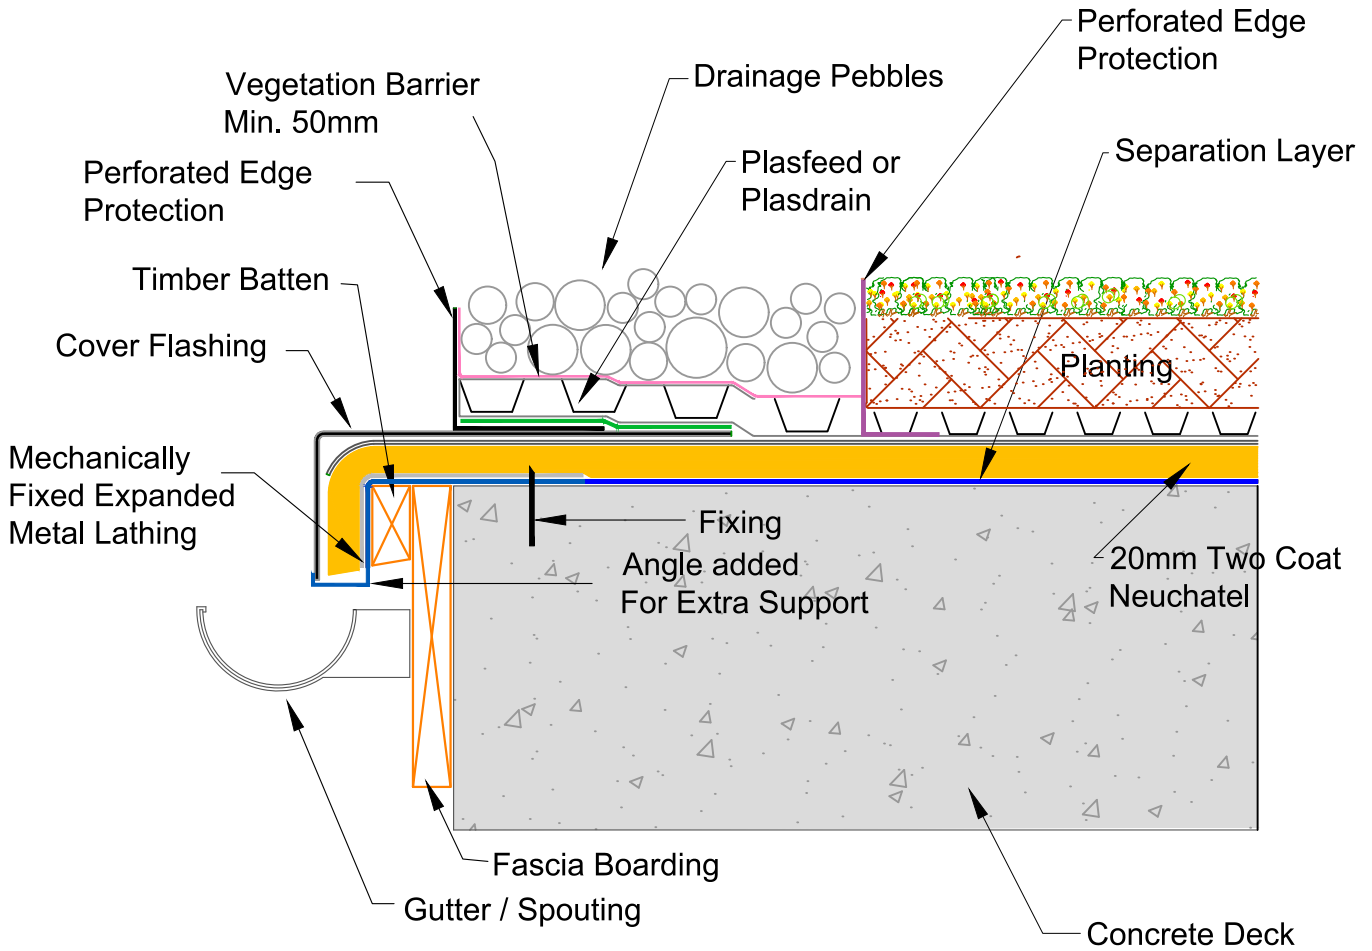

masterspec 4411AG

**GUTTER DRIP EDGE DETAIL
GREEN ROOF DETAIL**

www.neuchatel.co.nz


TECHNICAL SERVICES.
Tel: 09 441 4595
email: info@neuchatel.co.nz

Drawing: **GRN 010 Rev1**

OCT 2023

Not to Scale

Drawing is indicative only and subject to approval for use in the application required.

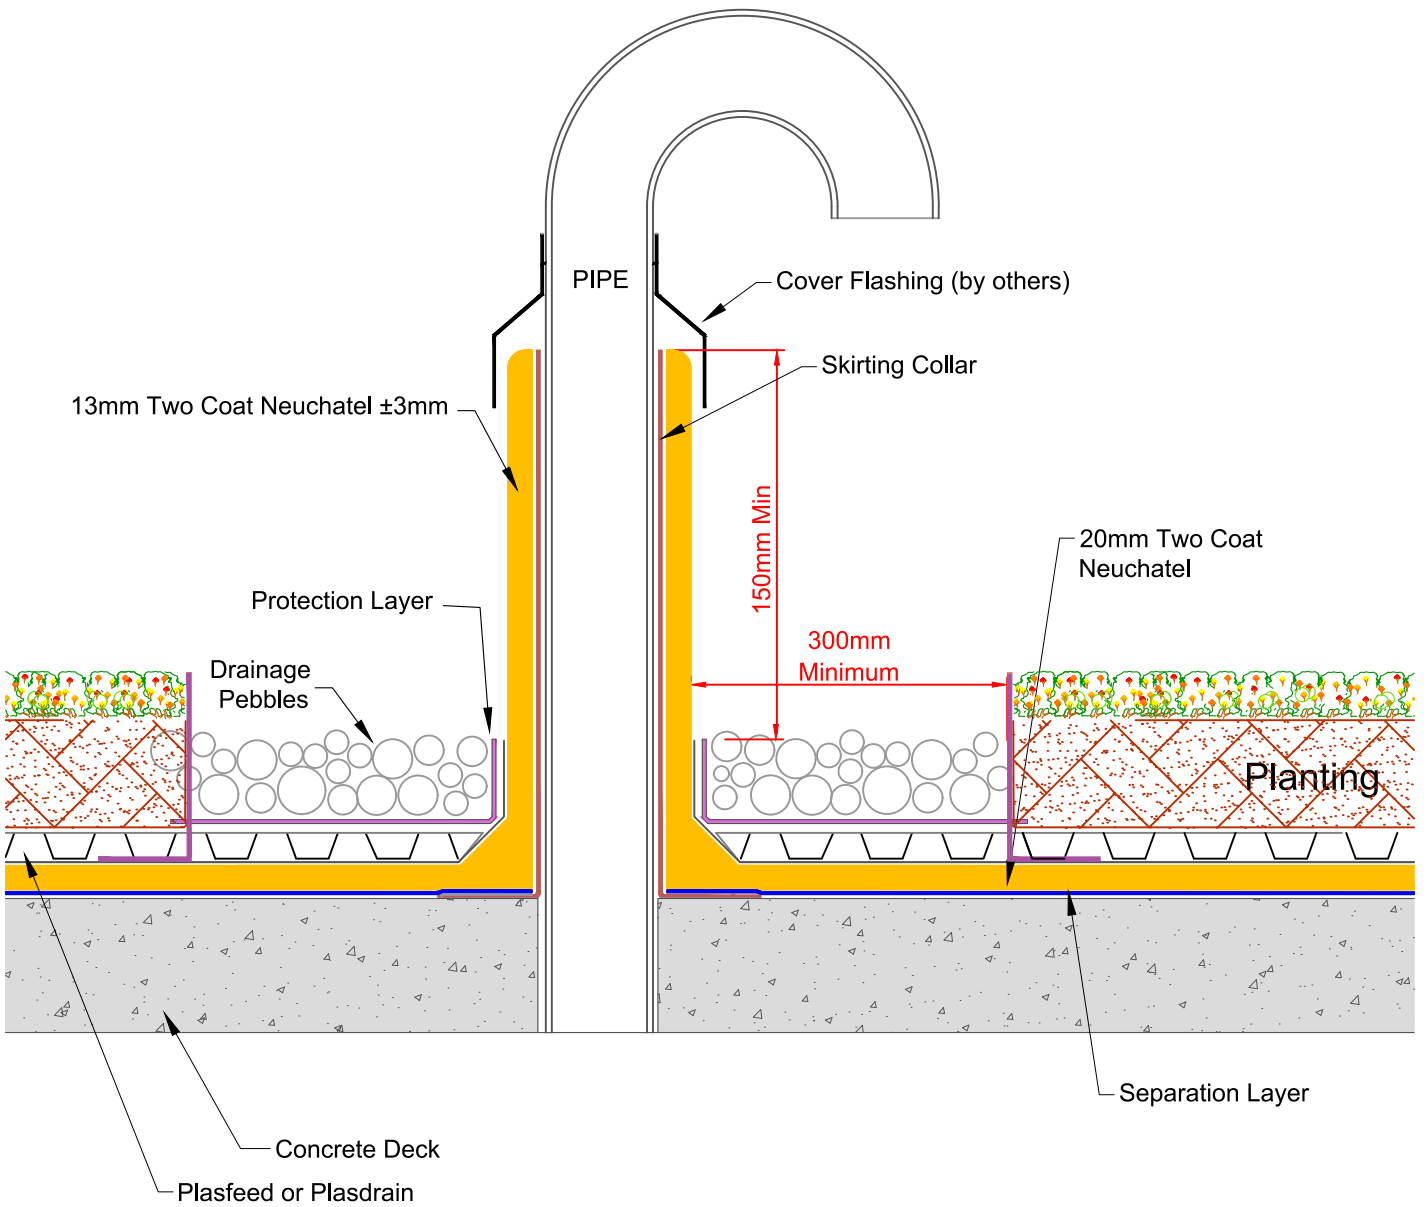

masterspec 4411AG

TITLE: 'HOCKEY STICK' PIPE PENETRATION DETAIL
GREEN ROOF DETAIL

www.neuchatel.co.nz

TECHNICAL SERVICES.
Tel: 09 441 4595
email: info@neuchatel.co.nz

Drawing: GRN 011B Rev1

OCT 2023

Not to Scale

Drawing is indicative only and subject to approval for use in the application required.