

Neuchâtel Standard System Detail Drawings

Document Version: 001


Issue Date: October 2023



Index


Reference No.	Issue Date	Version No.	Description
STD 001	Oct 2023	Rev1	Upstand Detail Standard Detail
STD001B	Oct 2023	Rev1	Upstand to Cavity Wall Detail Standard Detail
STD 001C	Oct 2023	Rev1	Timber Wall Junction Detail Standard Detail
STD 001D	Oct 2023	Rev1	Rendered Upstand Detail Standard Detail
STD 002	Oct 2023	Rev1	Torch-On Upstand Detail Standard Detail
STD 003	Oct 2023	Rev1	Cast Concrete Upstand Detail Standard Detail
STD 004	Oct 2023	Rev1	Threshold Upstand Detail - Flush Cill Standard Detail
STD 004B	Oct 2023	Rev1	Threshold Upstand Detail - Rebated Cill Standard Detail
STD 005	Oct 2023	Rev1	Scupper Outlet Detail Standard Detail
STD 005A	Oct 2023	Rev1	Scupper Outlet Detail Standard Detail
STD 006	Oct 2023	Rev1	Outlet Detail Standard Detail
STD 006B	Oct 2023	Rev1	Channel Detail Standard Detail
STD 007	Oct 2023	Rev1	Cast Concrete Parapet with Cap Flashing Detail
STD 008	Oct 2023	Rev1	Change of Level Detail Standard Detail
STD 009	Oct 2023	Rev1	Typical Trimmed Edge Detail Standard Detail
STD 009B	Oct 2023	Rev1	Mastic - Nuplex Tanking Interface Detail
STD 010	Oct 2023	Rev1	Gutter Drip Edge Detail Standard Detail
STD 011	Oct 2023	Rev1	Downpipe Penetration Standard Detail
STD 011B	Oct 2023	Rev1	'Hockey Stick' Pipe Penetration Detail Standard Detail
STD 011C	Oct 2023	Rev1	Fire Hydrant Penetration Detail Standard Detail
STD 012	Oct 2023	Rev1	Fall Restraint Plinth Mount Detail Standard Detail
STD 013	Oct 2023	Rev1	Plant Room Plinth Detail Standard Detail
STD 014	Oct 2023	Rev1	Top Mounted Balustrade Detail Standard Detail
STD 014B	Oct 2023	Rev1	Side Mounted Balustrade Detail Standard Detail
STD 015	Oct 2023	Rev1	Stair Support Detail Standard Detail
STD 016	Oct 2023	Rev1	Pergola Support Detail Standard Detail



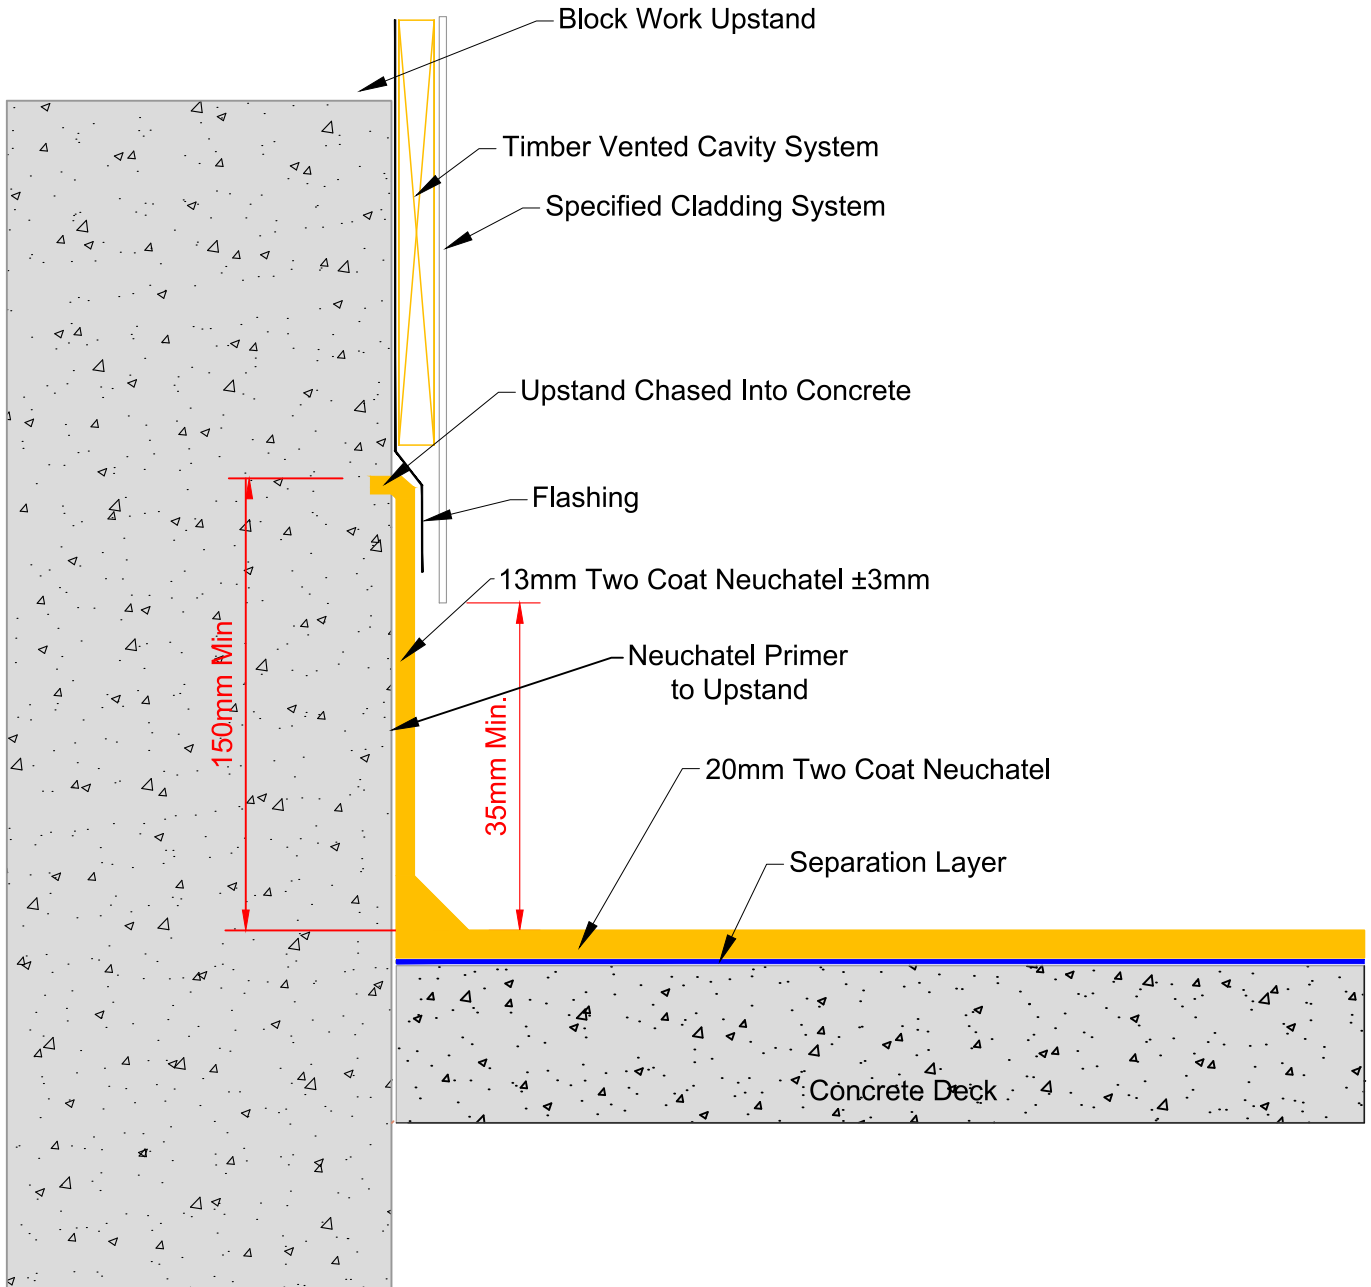


masterspec 4411A

<p>TITLE: UPSTAND DETAIL STANDARD DETAIL</p>	<p>www.neuchatel.co.nz TECHNICAL SERVICES. Tel: 09 441 4595 email: info@neuchatel.co.nz</p>	
<p>Drawing: STD 001 Rev1</p>	<p>OCT 2023 Not to Scale</p>	<p>Drawing is indicative only and subject to approval for use in the application required.</p>

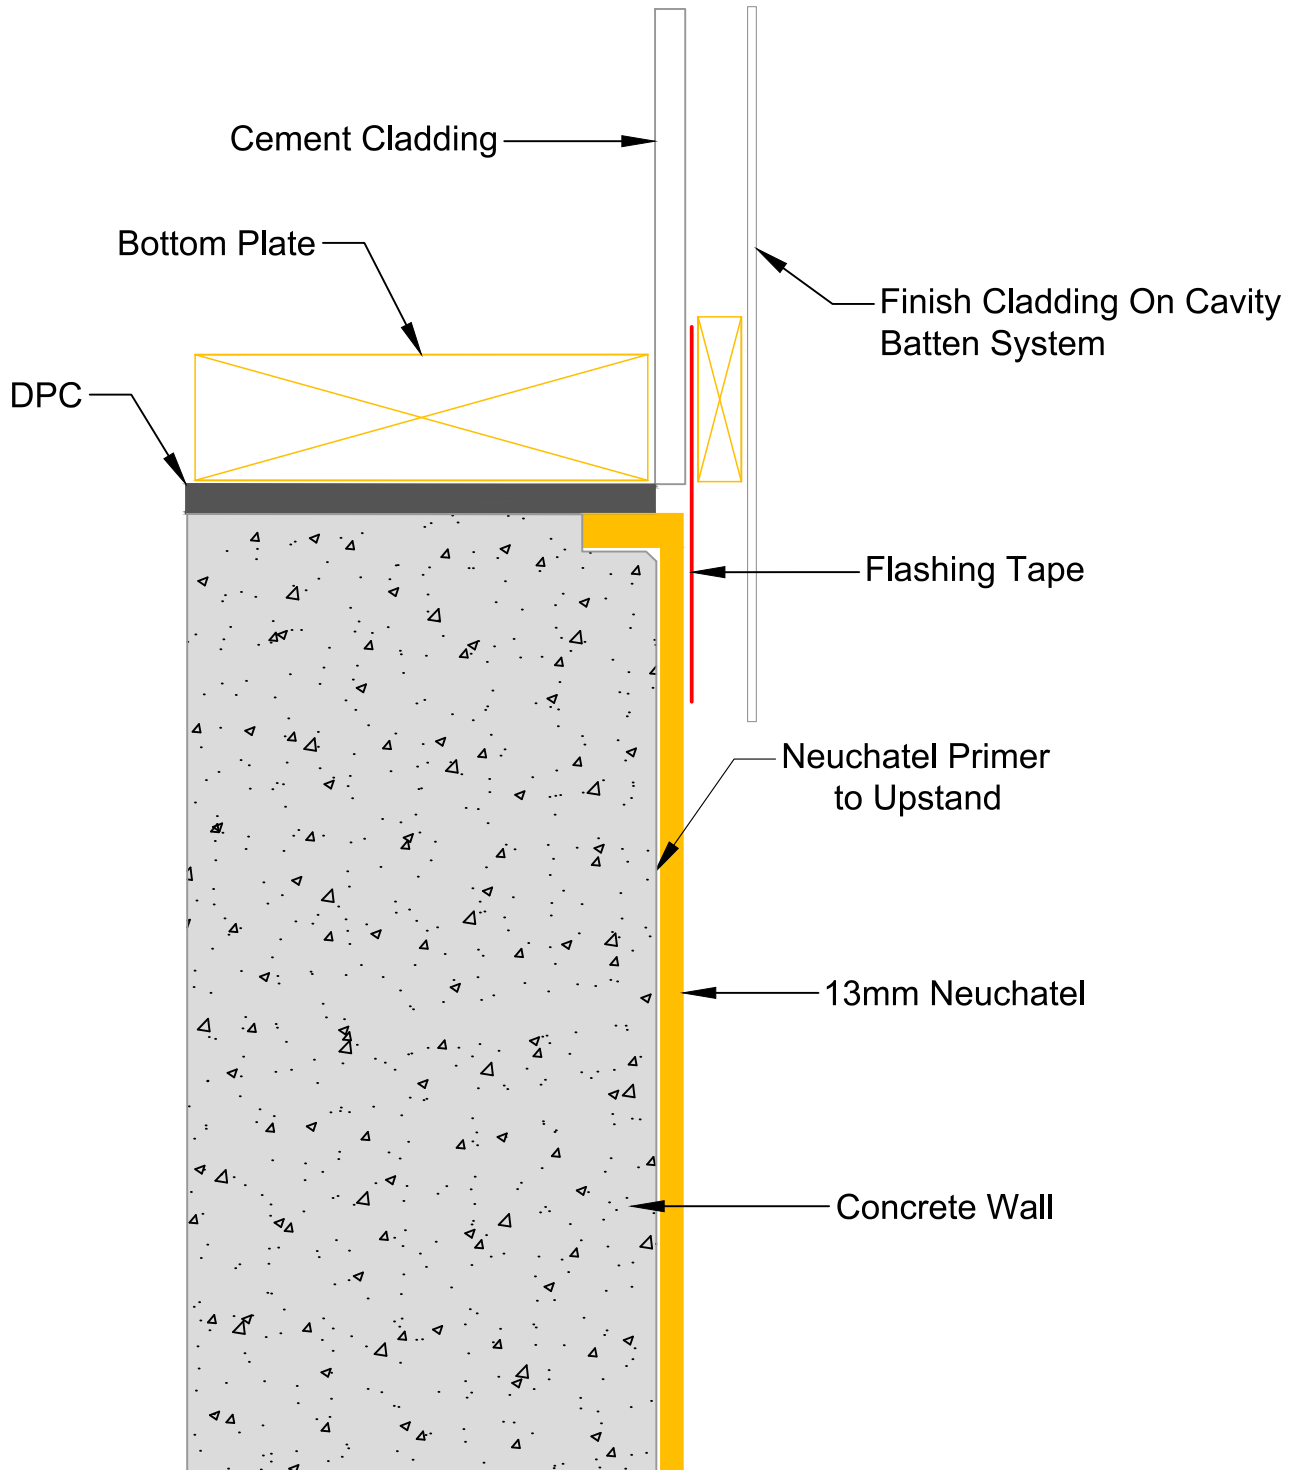


masterspec 4411A

TITLE: UPSTAND TO CAVITY WALL DETAIL STANDARD DETAIL		www.neuchatel.co.nz TECHNICAL SERVICES. Tel: 09 441 4595 email: info@neuchatel.co.nz
Drawing: STD 001B Rev1	OCT 2023	Drawing is indicative only and subject to approval for use in the application required.
	Not to Scale	

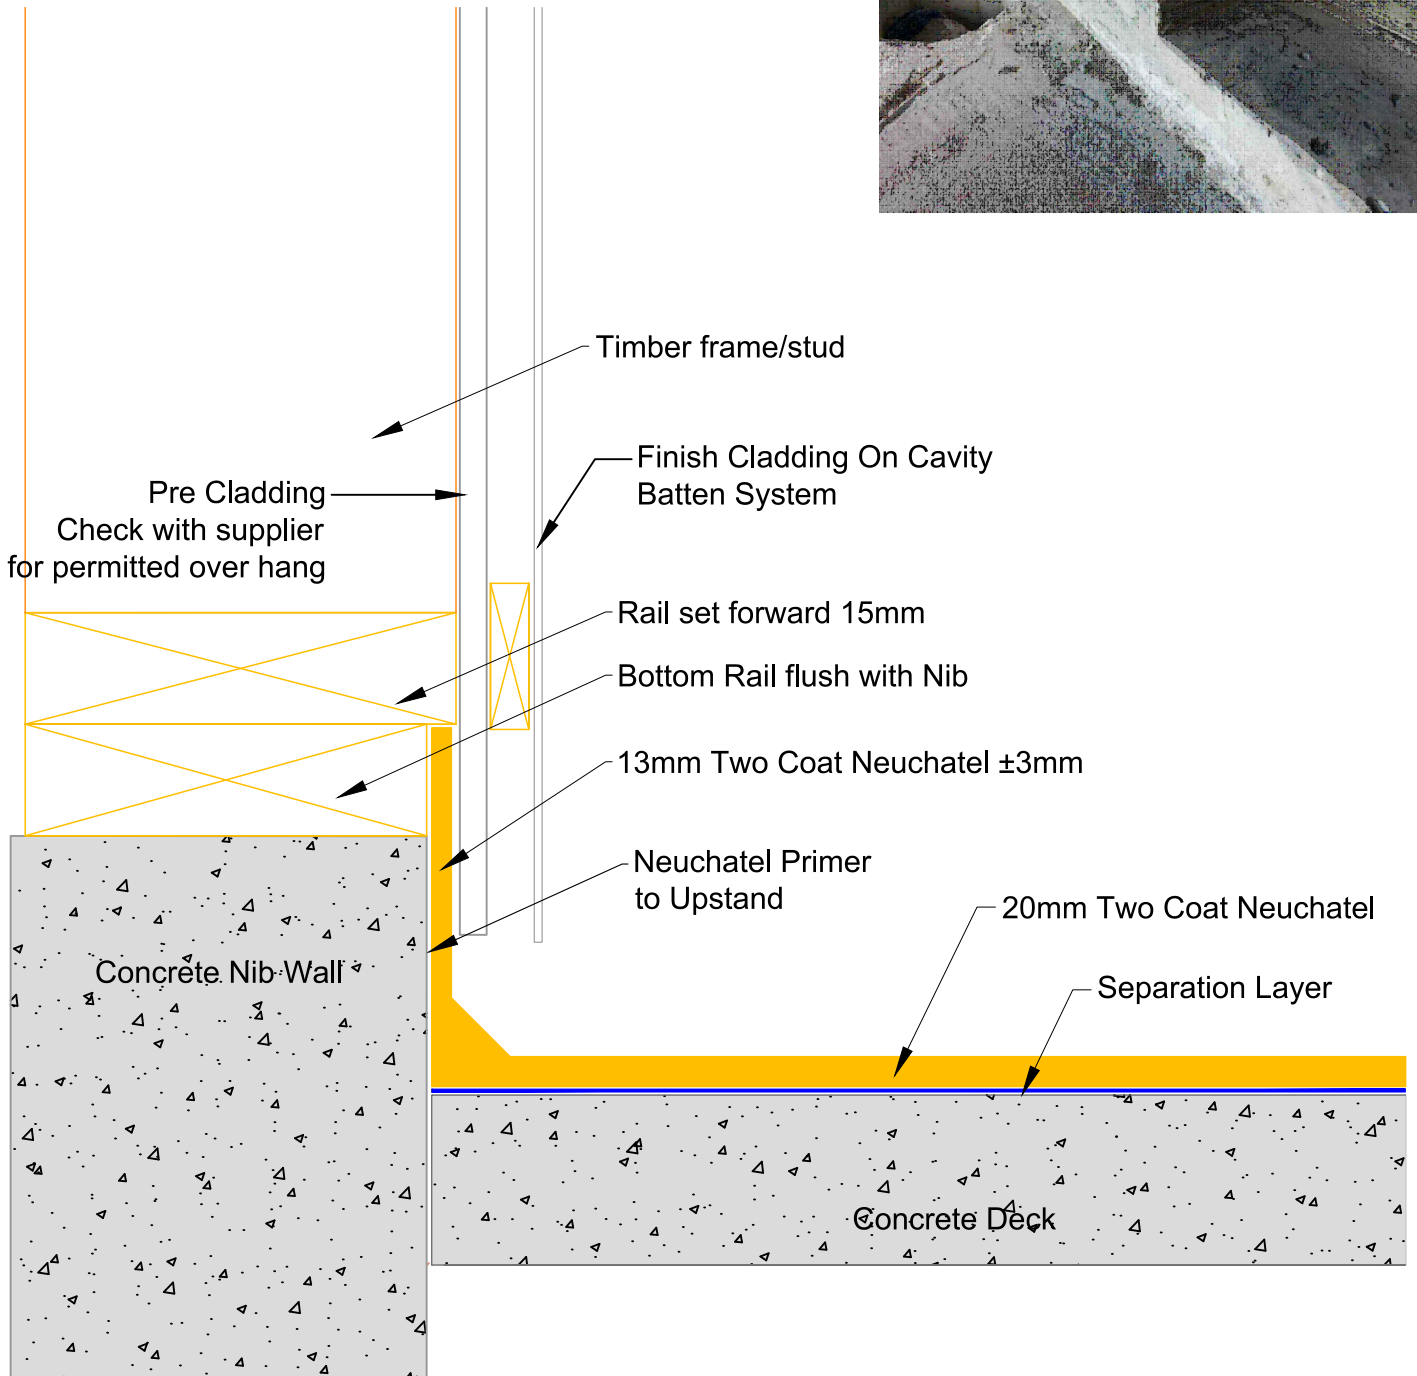


masterspec 4411A

TITLE: TIMBER WALL JUNCTION DETAIL STANDARD DETAIL		www.neuchatel.co.nz TECHNICAL SERVICES. Tel: 09 441 4595 email: info@neuchatel.co.nz
Drawing: STD 001C Rev1	OCT 2023	Drawing is indicative only and subject to approval for use in the application required.
	Not to Scale	

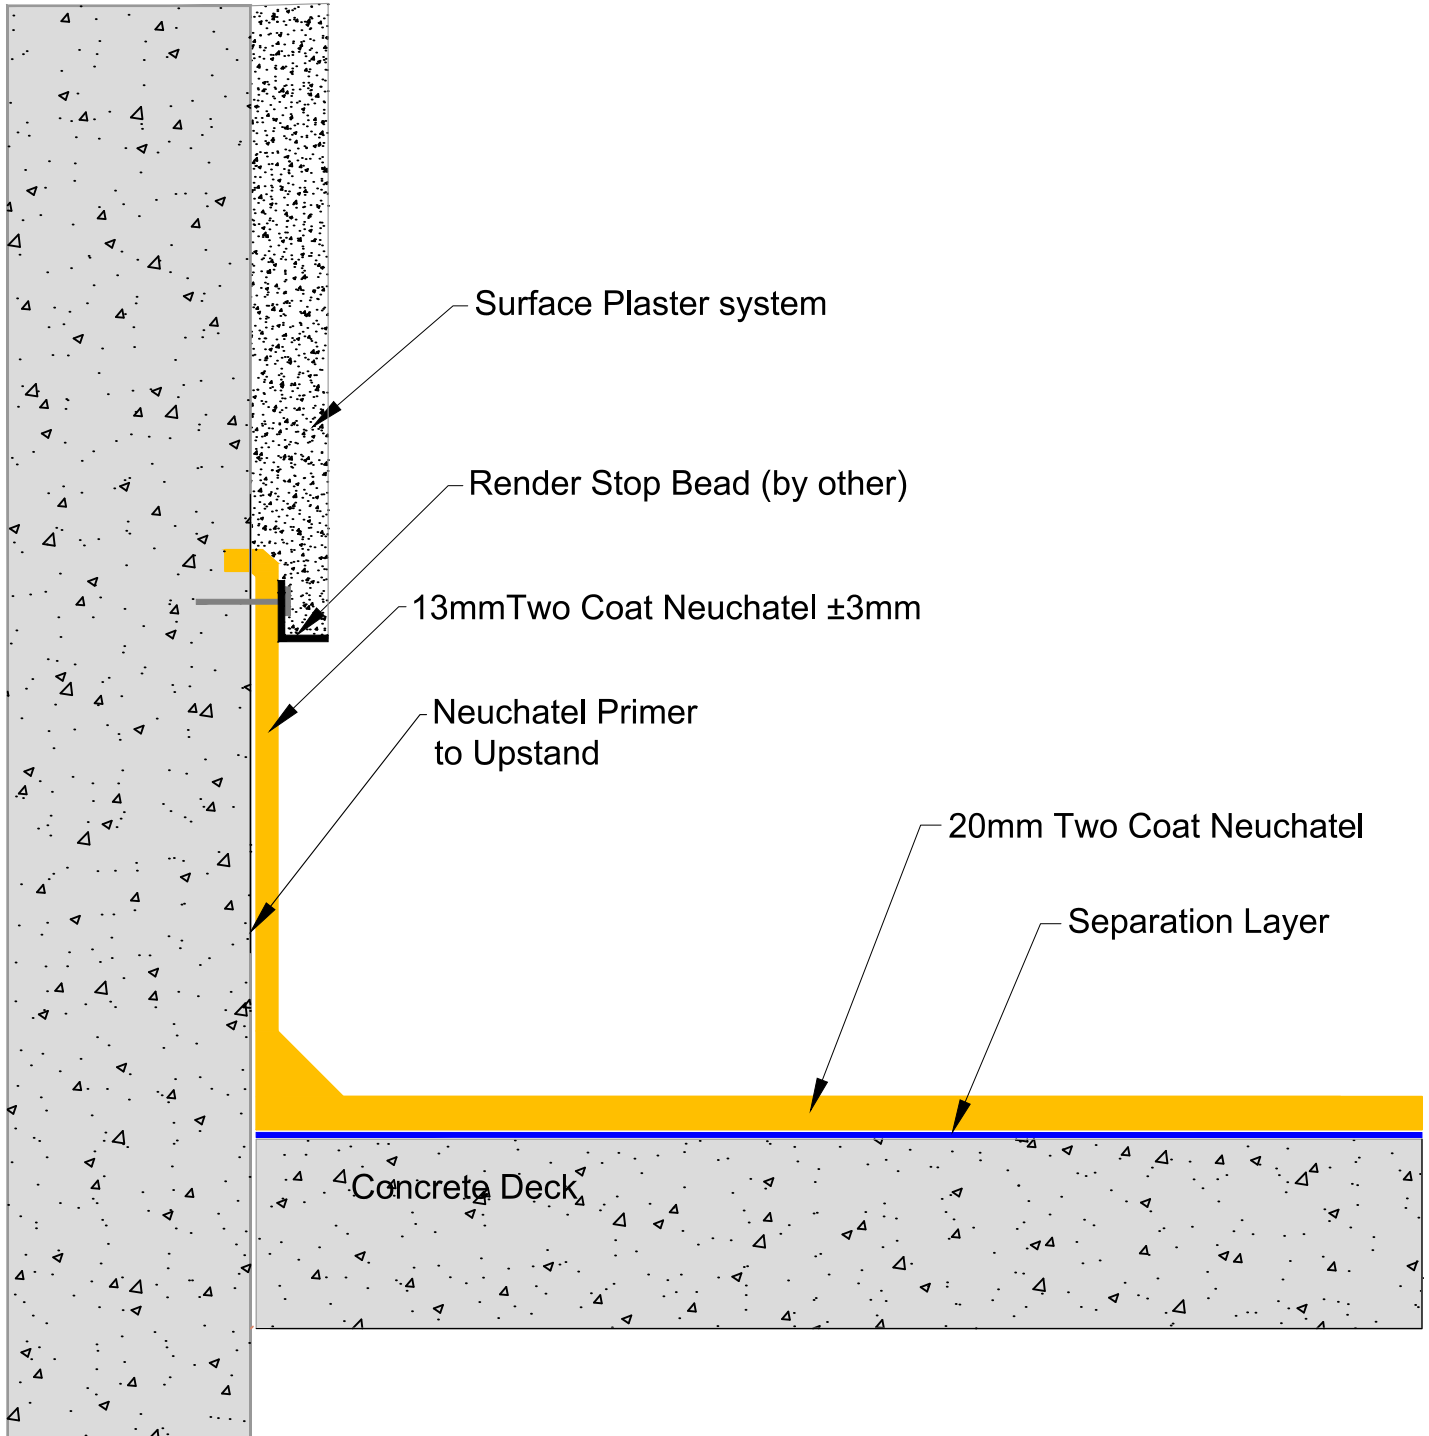

masterspec 4411A

TITLE: RENDERED UPSTAND DETAIL STANDARD DETAIL		www.neuchatel.co.nz TECHNICAL SERVICES. Tel: 09 441 4595 email: info@neuchatel.co.nz
Drawing: STD 001D Rev1	OCT 2023	Drawing is indicative only and subject to approval for use in the application required.
	Not to Scale	

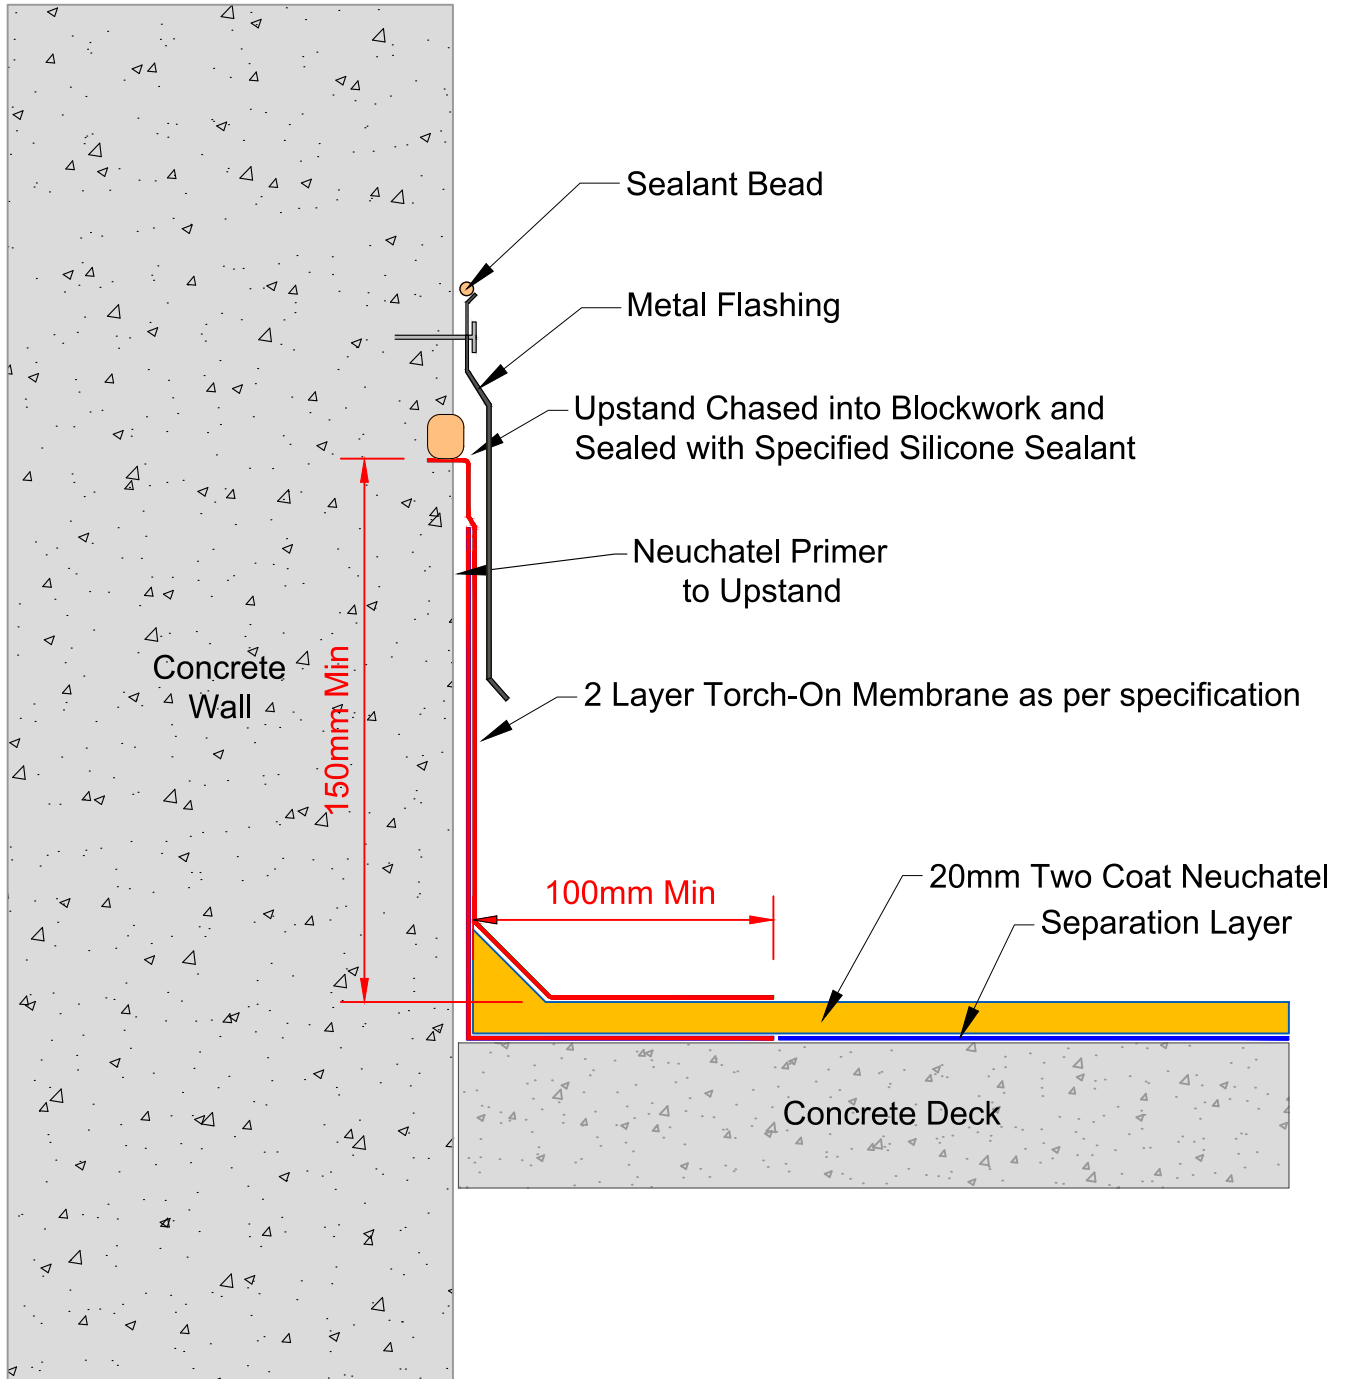

masterspec 4411A

TITLE: **TORCH-ON UPSTAND DETAIL
STANDARD DETAIL**

www.neuchatel.co.nz


TECHNICAL SERVICES.
Tel: 09 441 4595
email: info@neuchatel.co.nz

Drawing: STD 002 Rev1

OCT 2023


Drawing is indicative only and subject to approval for use in the application required.

Not to Scale

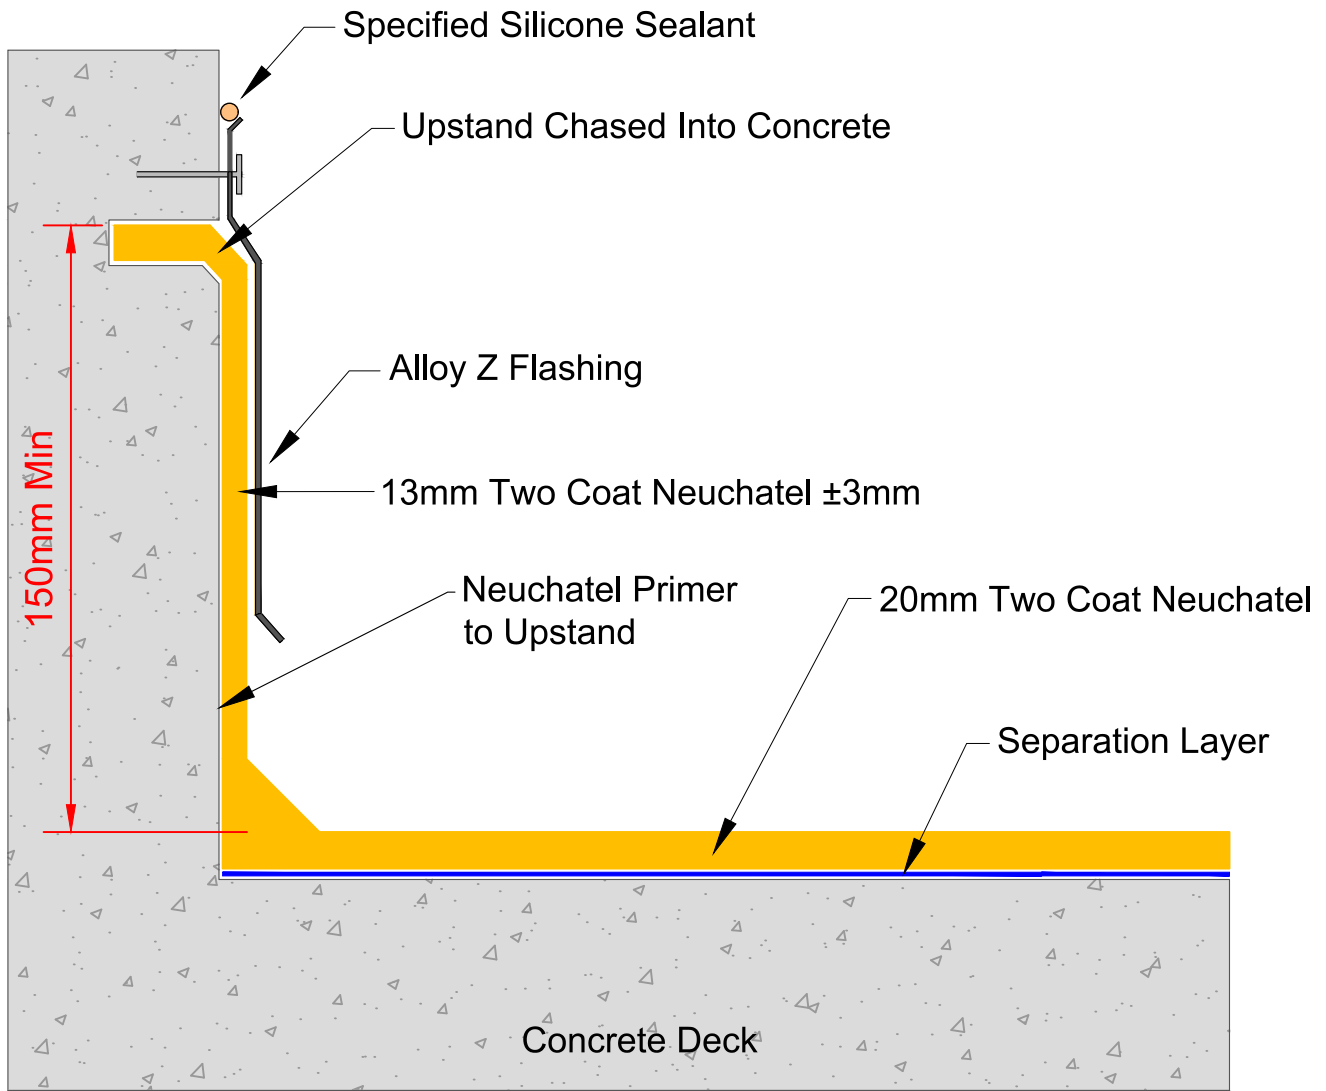

masterspec 4411A

TITLE: CAST CONCRETE UPSTAND DETAIL STANDARD DETAIL		www.neuchatel.co.nz TECHNICAL SERVICES. Tel: 09 441 4595 email: info@neuchatel.co.nz
Drawing: STD 003 Rev1	OCT 2023 Not to Scale	Drawing is indicative only and subject to approval for use in the application required.

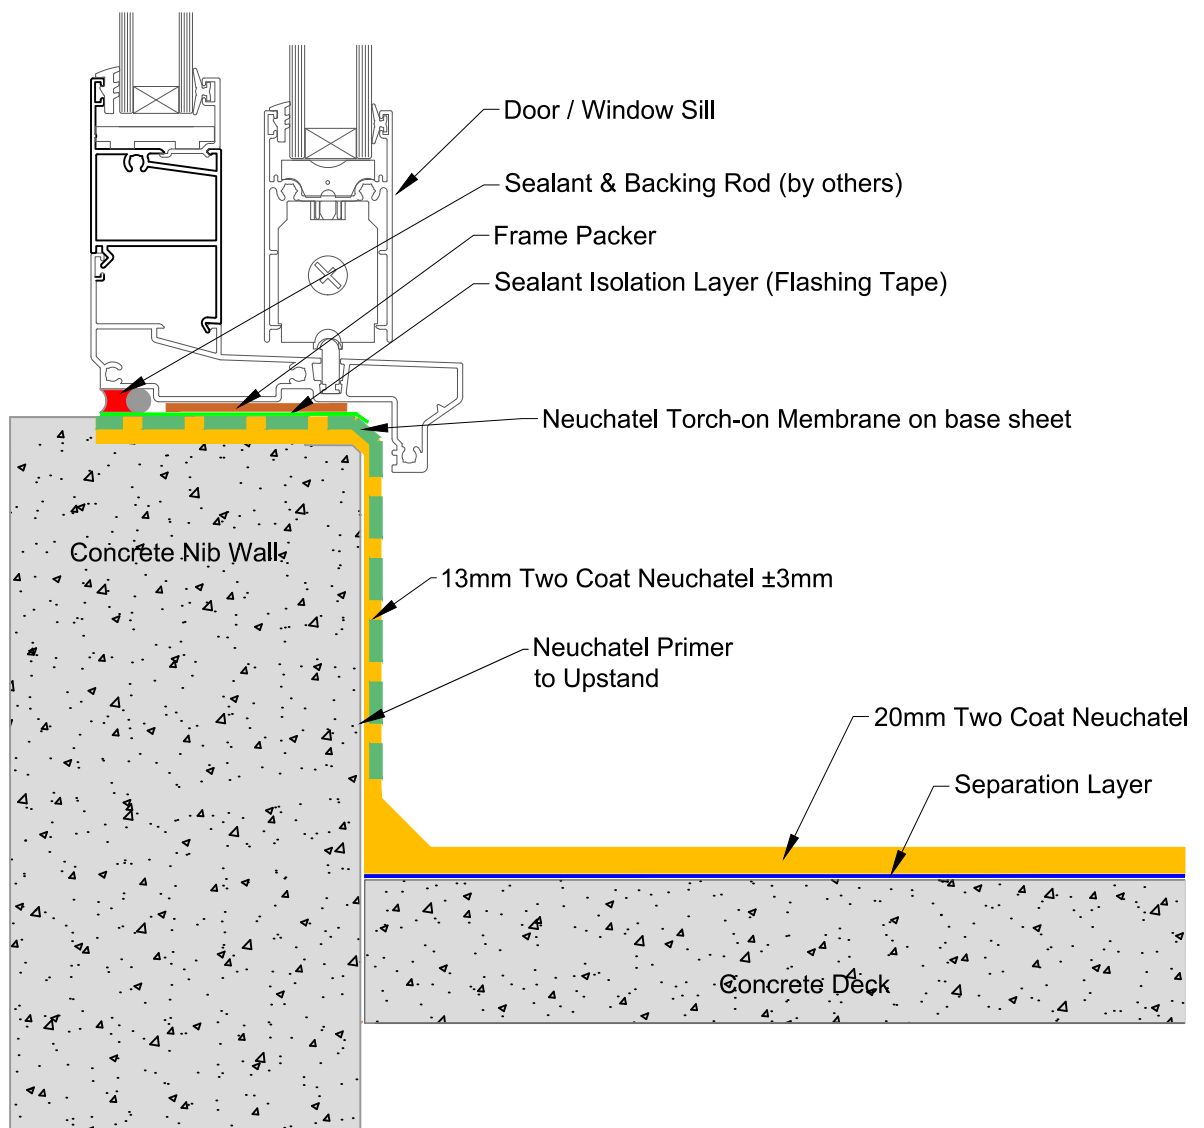

masterspec 4411A

TITLE: **THRESHOLD UPSTAND DETAIL - FLUSH CILL
STANDARD DETAIL**

www.neuchatel.co.nz


TECHNICAL SERVICES.
Tel: 09 441 4595
email: info@neuchatel.co.nz

Drawing: STD 004 Rev1

OCT 2023

Not to Scale

Drawing is indicative only and subject to approval for use in the application required.

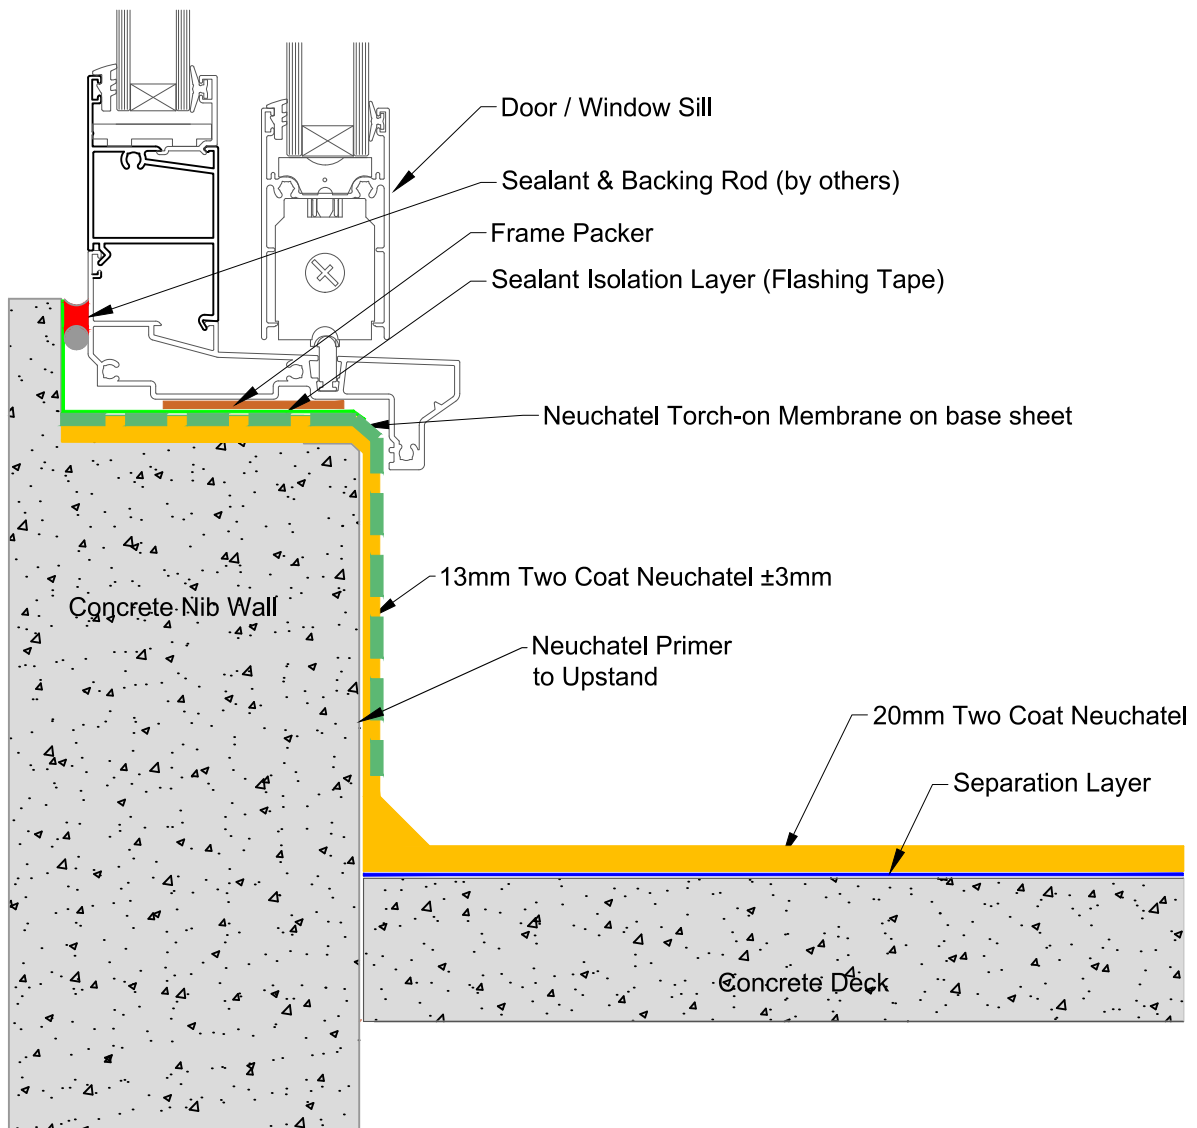

masterspec 4411A

TITLE: **THRESHOLD UPSTAND DETAIL - REBATED CILL
STANDARD DETAIL**

www.neuchatel.co.nz


TECHNICAL SERVICES.
Tel: 09 441 4595
email: info@neuchatel.co.nz

Drawing: STD 004B Rev1

OCT 2023

Not to Scale

Drawing is indicative only and subject to approval for use in the application required.

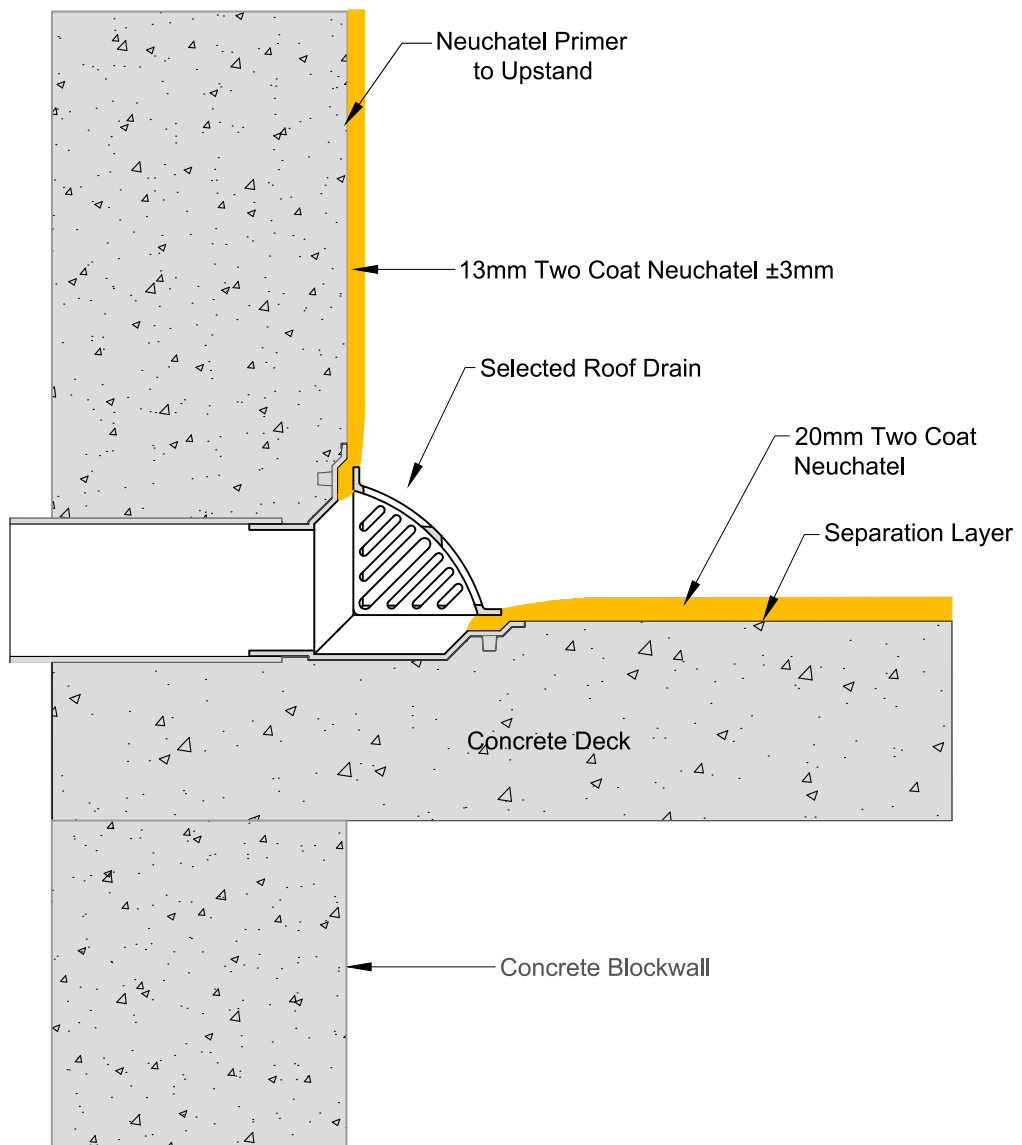

masterspec 4411A

TITLE: **SCUPPER OUTLET DETAIL
STANDARD DETAIL**

www.neuchatel.co.nz


TECHNICAL SERVICES.
Tel: 09 441 4595
email: info@neuchatel.co.nz

Drawing: STD 005 Rev1

OCT 2023


Not to Scale

Drawing is indicative only and subject to approval for use in the application required.

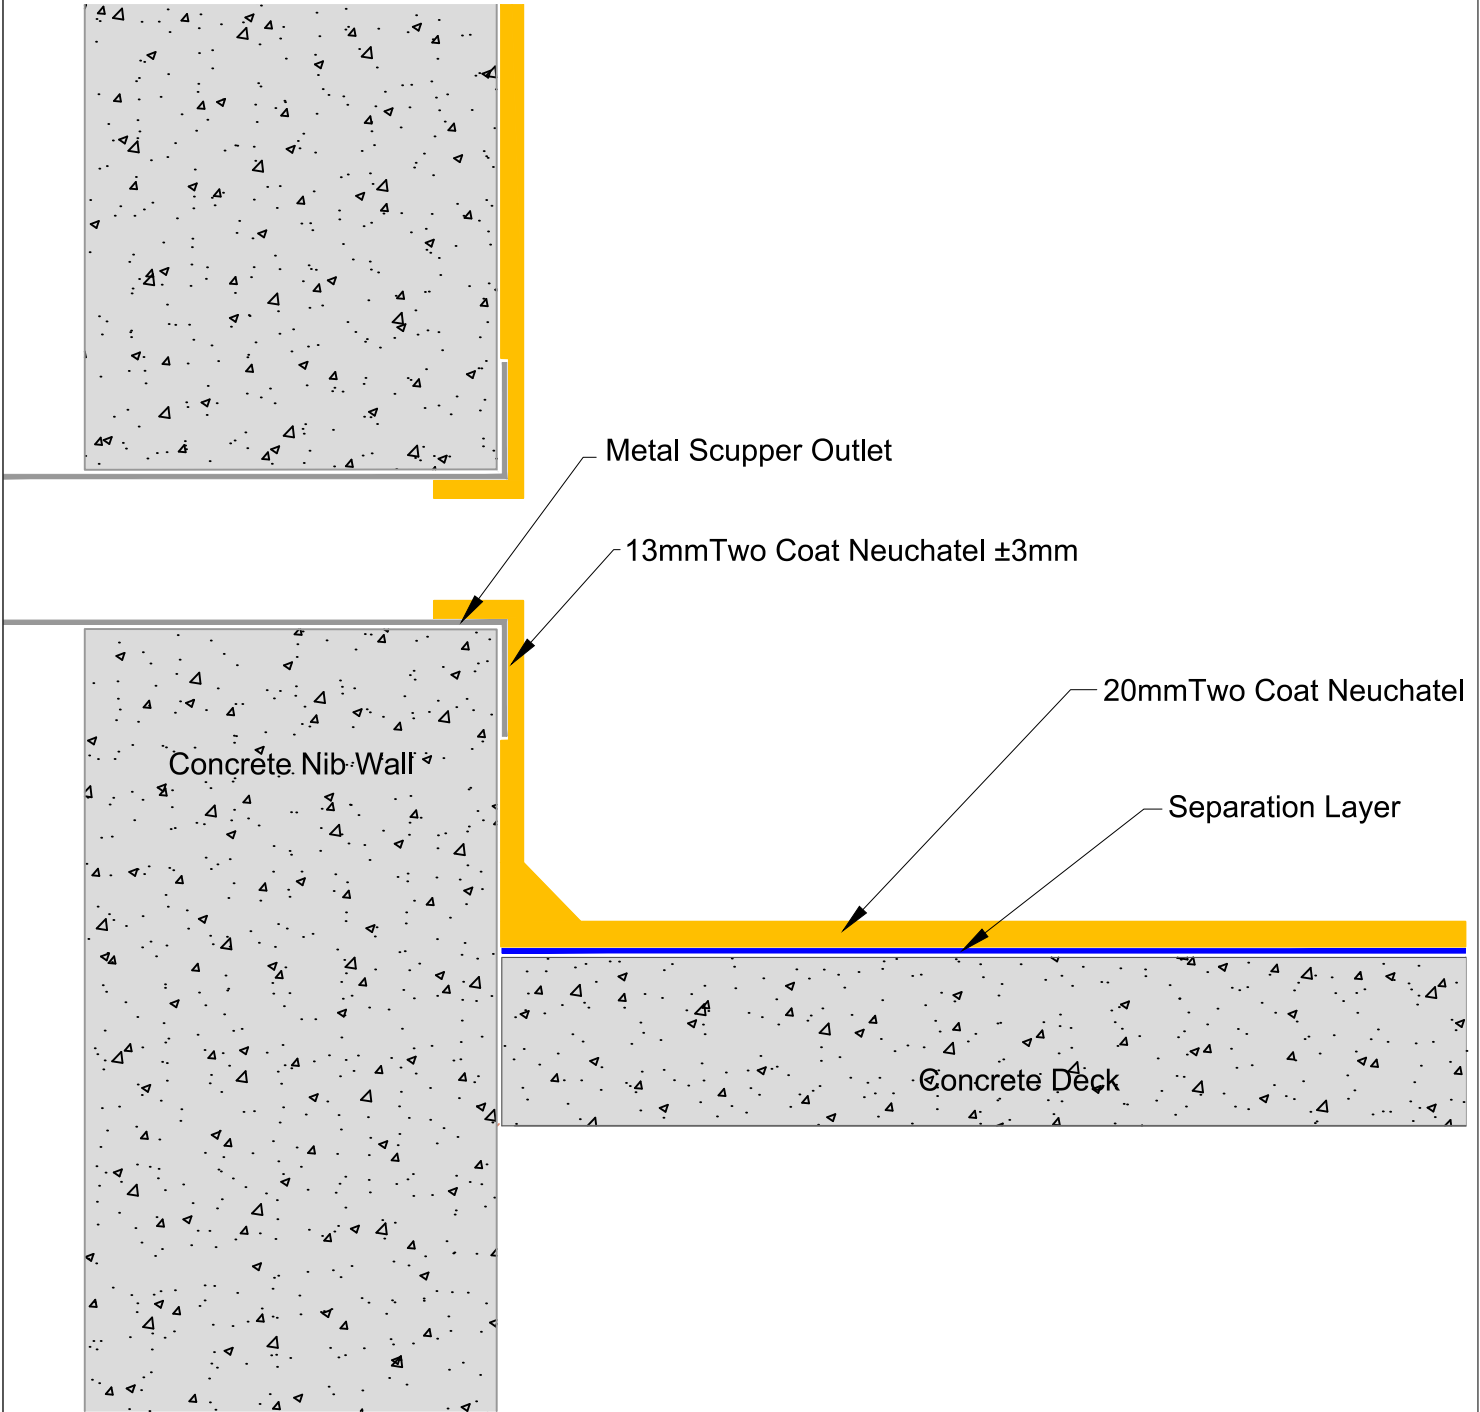


masterspec 4411A

TITLE: SCUPPER OUTLET DETAIL STANDARD DETAIL		www.neuchatel.co.nz TECHNICAL SERVICES. Tel: 09 441 4595 email: info@neuchatel.co.nz
Drawing: STD 005A Rev1	OCT 2023	Drawing is indicative only and subject to approval for use in the application required.
	Not to Scale	

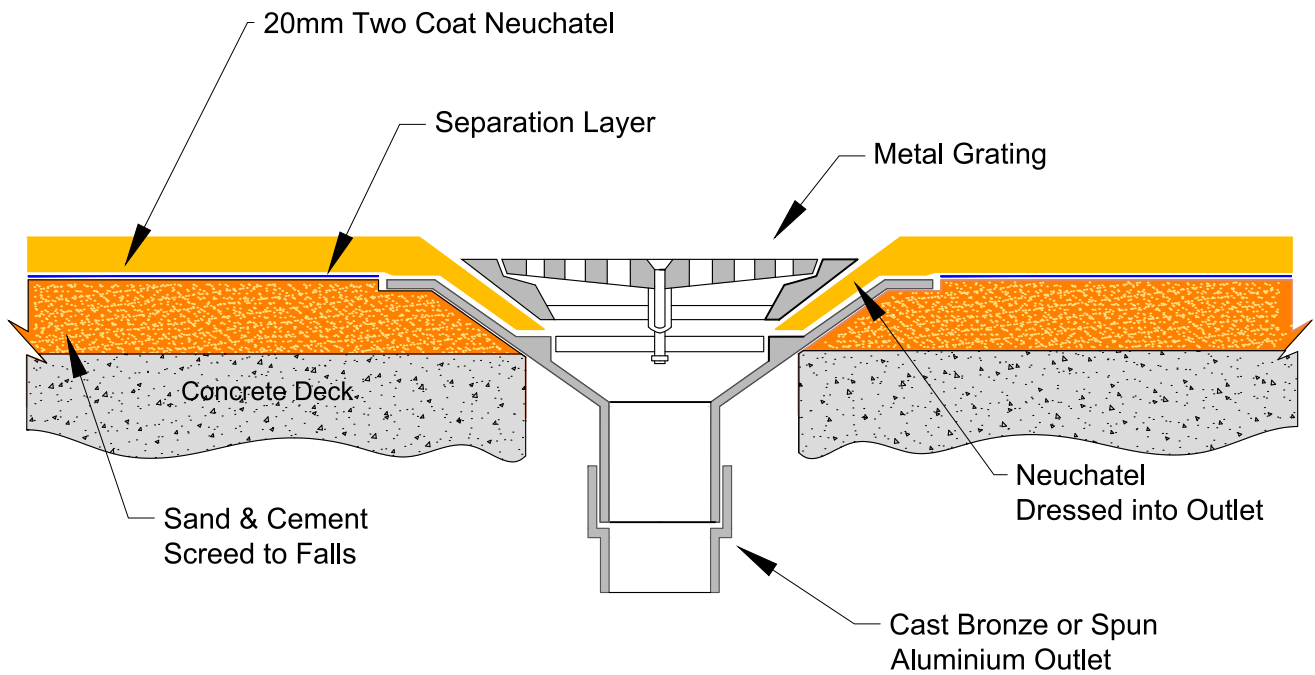


masterspec 4411A

TITLE: OUTLET DETAIL STANDARD DETAIL		<p style="text-align: center;">www.neuchatel.co.nz TECHNICAL SERVICES. Tel: 09 441 4595 email: info@neuchatel.co.nz</p>
Drawing: STD 006 Rev1	OCT 2023 Not to Scale	
Drawing is indicative only and subject to approval for use in the application required.		

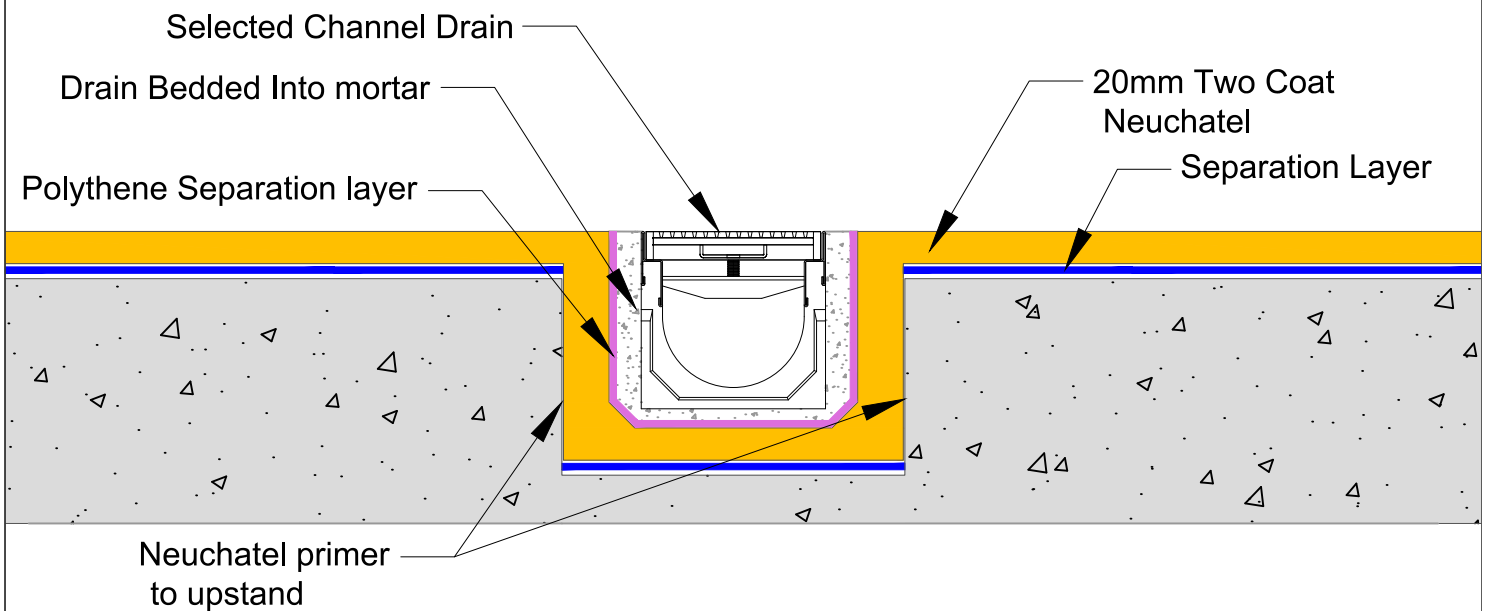


masterspec 4411A

<p>TITLE: CHANNEL DETAIL STANDARD DETAIL</p>	<p>www.neuchatel.co.nz TECHNICAL SERVICES. Tel: 09 441 4595 email: info@neuchatel.co.nz</p>	
<p>Drawing: STD 006B Rev1</p>	<p>OCT 2023 Not to Scale</p>	<p>Drawing is indicative only and subject to approval for use in the application required.</p>

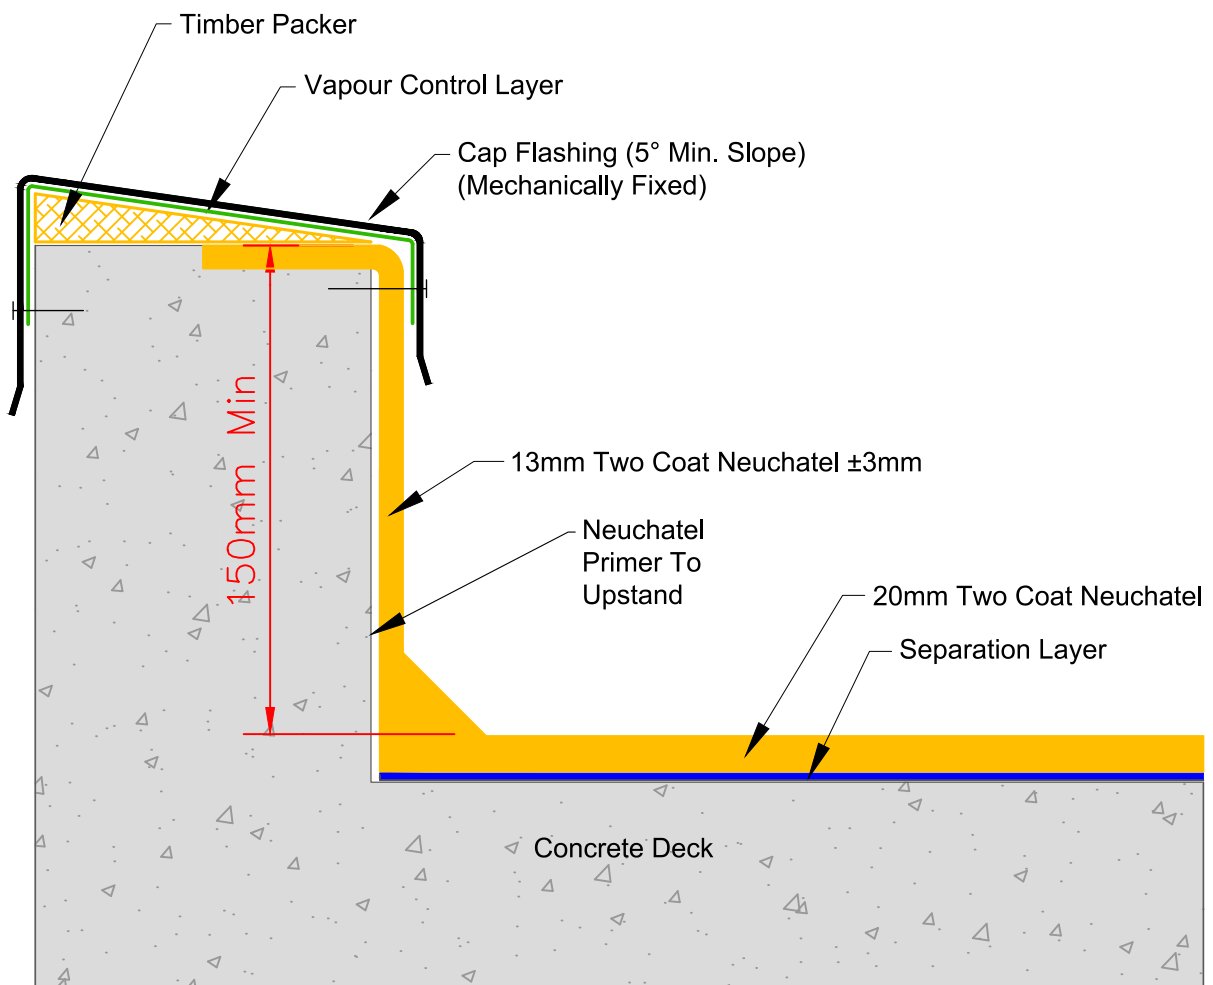


masterspec 4411A

TITLE: CAST CONCRETE PARAPET WITH CAP FLASHING DETAIL STANDARD DETAIL		www.neuchatel.co.nz TECHNICAL SERVICES. Tel: 09 441 4595 email: info@neuchatel.co.nz
Drawing: STD 007 Rev1	OCT 2023 Not to Scale	Drawing is indicative only and subject to approval for use in the application required.

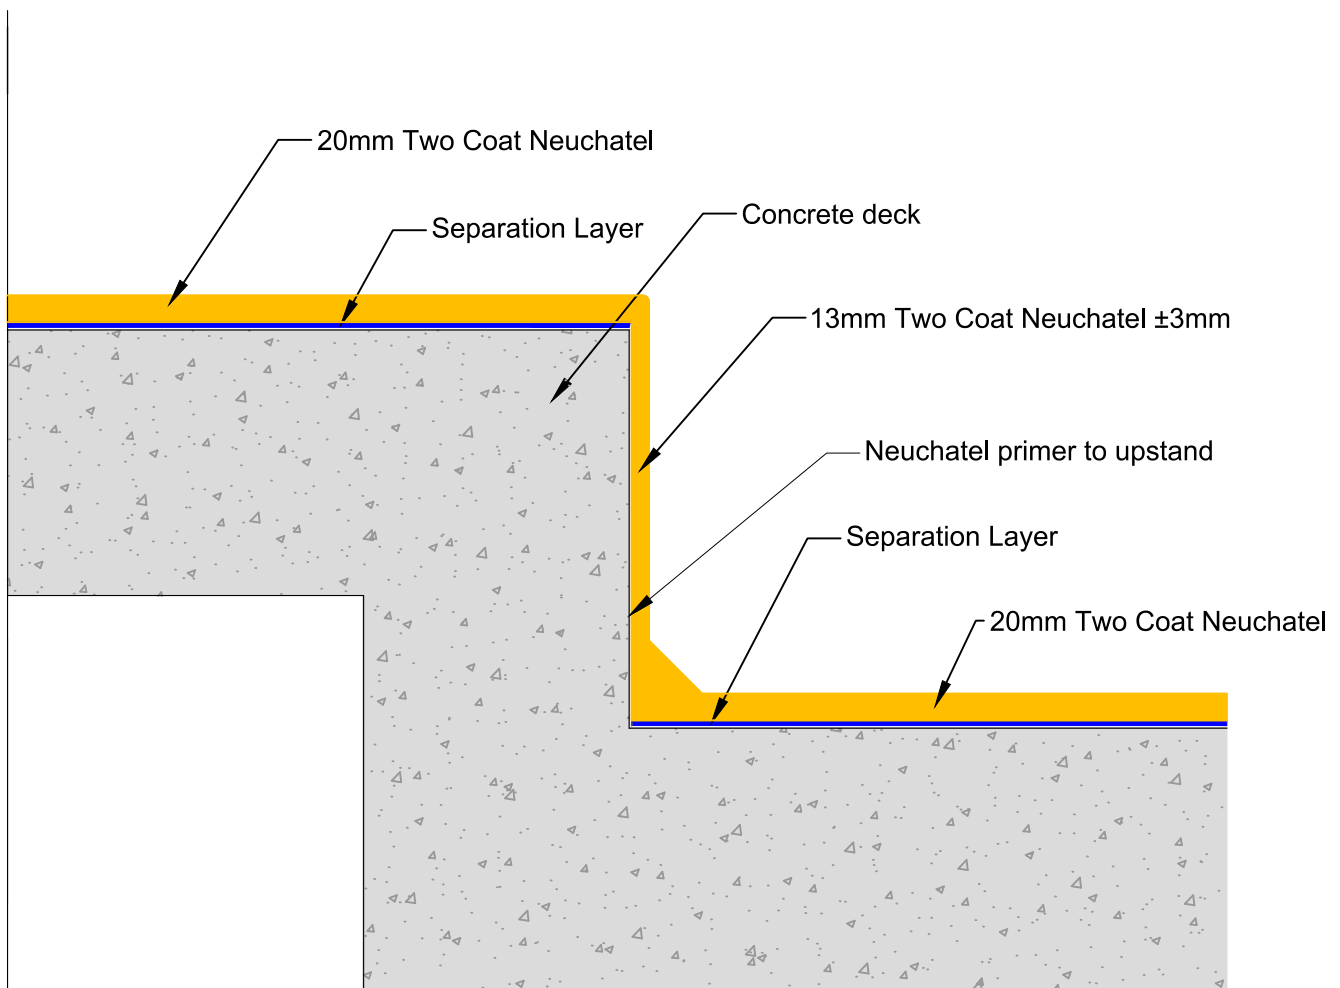

masterspec 4411A

TITLE: CHANGE OF LEVEL DETAIL STANDARD DETAIL		www.neuchatel.co.nz TECHNICAL SERVICES. Tel: 09 441 4595 email: info@neuchatel.co.nz
Drawing: STD 008 Rev1	OCT 2023	Drawing is indicative only and subject to approval for use in the application required.
	Not to Scale	

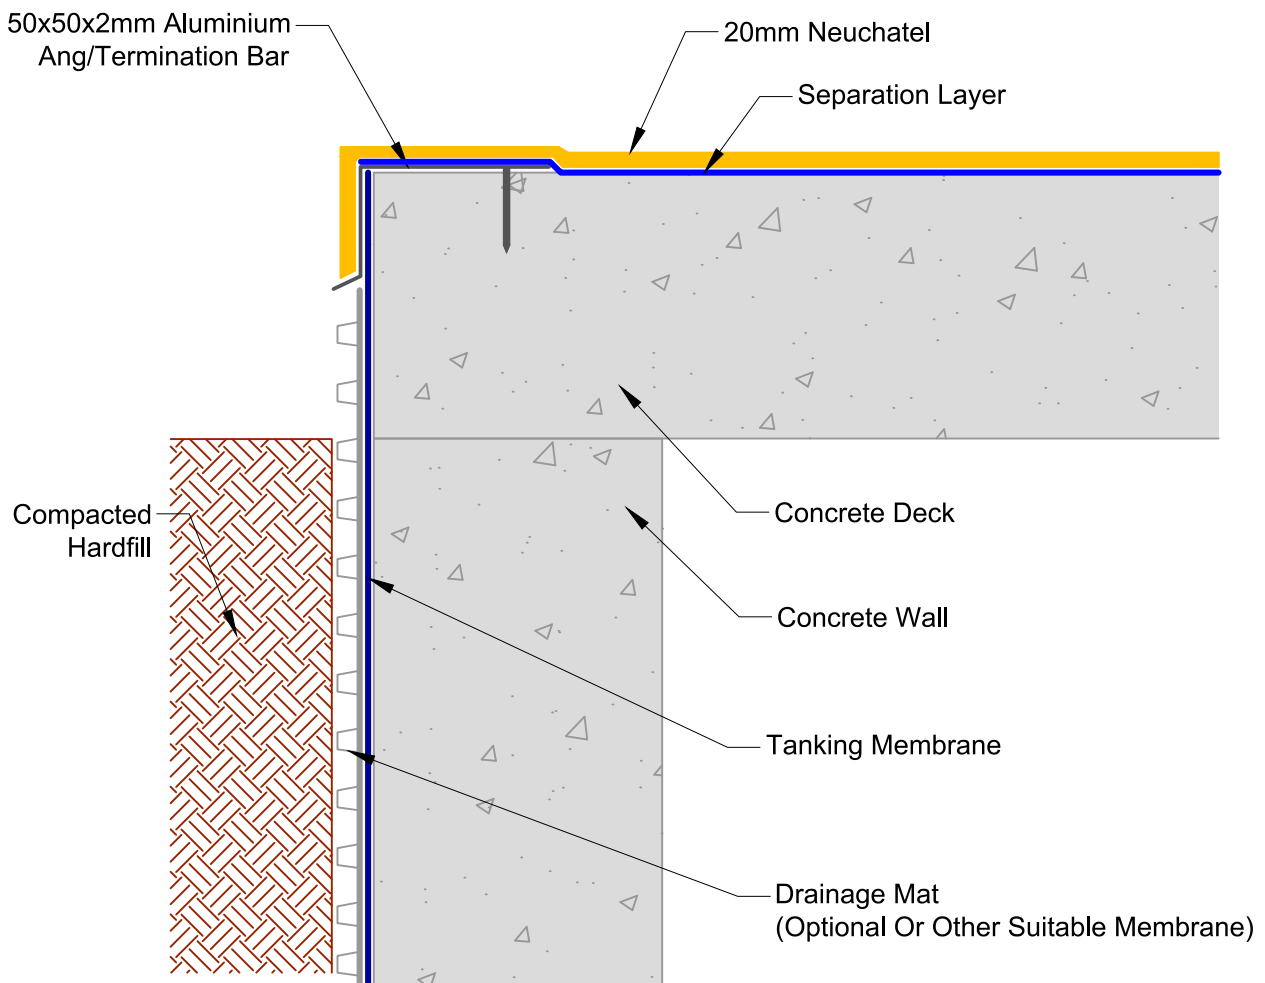

masterspec 4411A

TITLE: TYPICAL DRIP EDGE DETAIL
STANDARD DETAIL

www.neuchatel.co.nz


TECHNICAL SERVICES.
Tel: 09 441 4595
email: info@neuchatel.co.nz

Drawing: STD 009 Rev1

OCT 2023

Not to Scale

Drawing is indicative only and subject to approval for use in the application required.

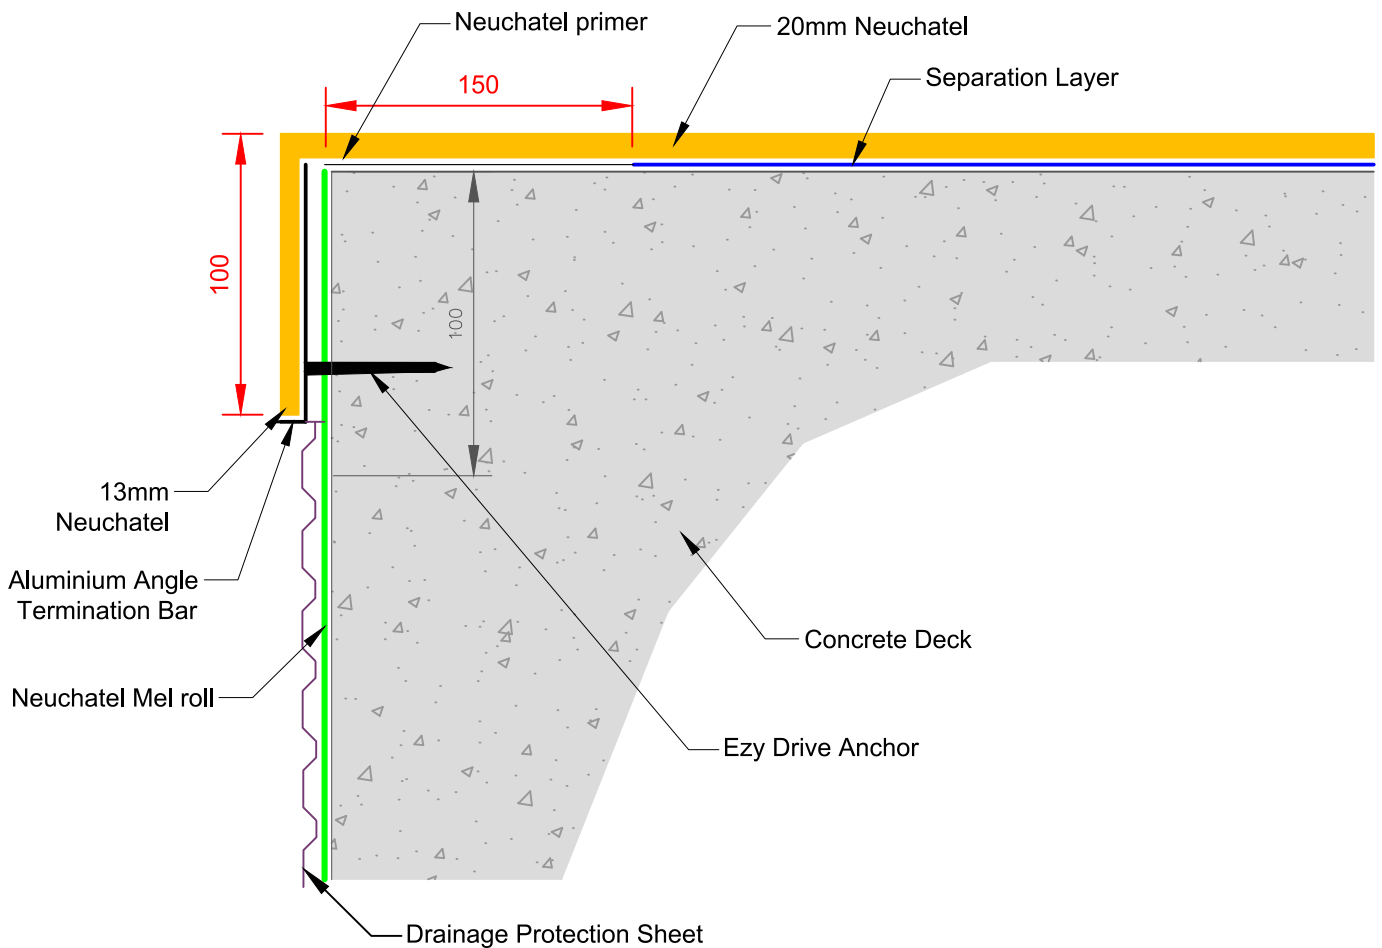

masterspec 4411A

TITLE: **MASTIC - NUPLEX TANKING INTERFACE DETAIL
STANDARD DETAIL**

www.neuchatel.co.nz


TECHNICAL SERVICES.
Tel: 09 441 4595
email: info@neuchatel.co.nz

Drawing: STD 009B Rev1

OCT 2023

Not to Scale

Drawing is indicative only and subject to approval for use in the application required.

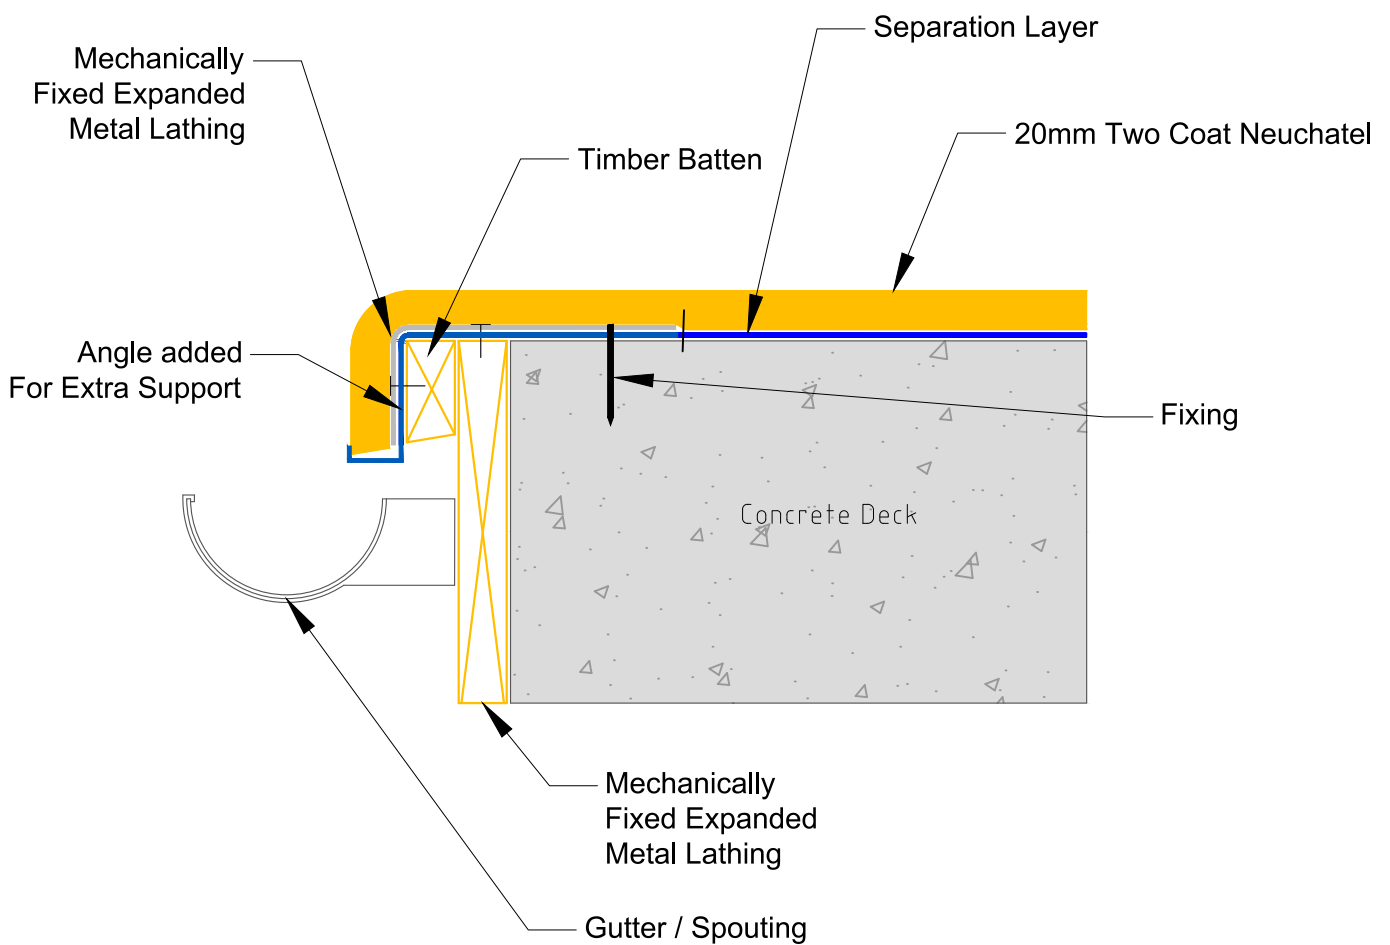

masterspec 4411A

TITLE: **GUTTER DRIP EDGE DETAIL
STANDARD DETAIL**

www.neuchatel.co.nz


TECHNICAL SERVICES.
Tel: 09 441 4595
email: info@neuchatel.co.nz

Drawing: STD 010 Rev1

OCT 2023

Not to Scale

Drawing is indicative only and subject to approval for use in the application required.

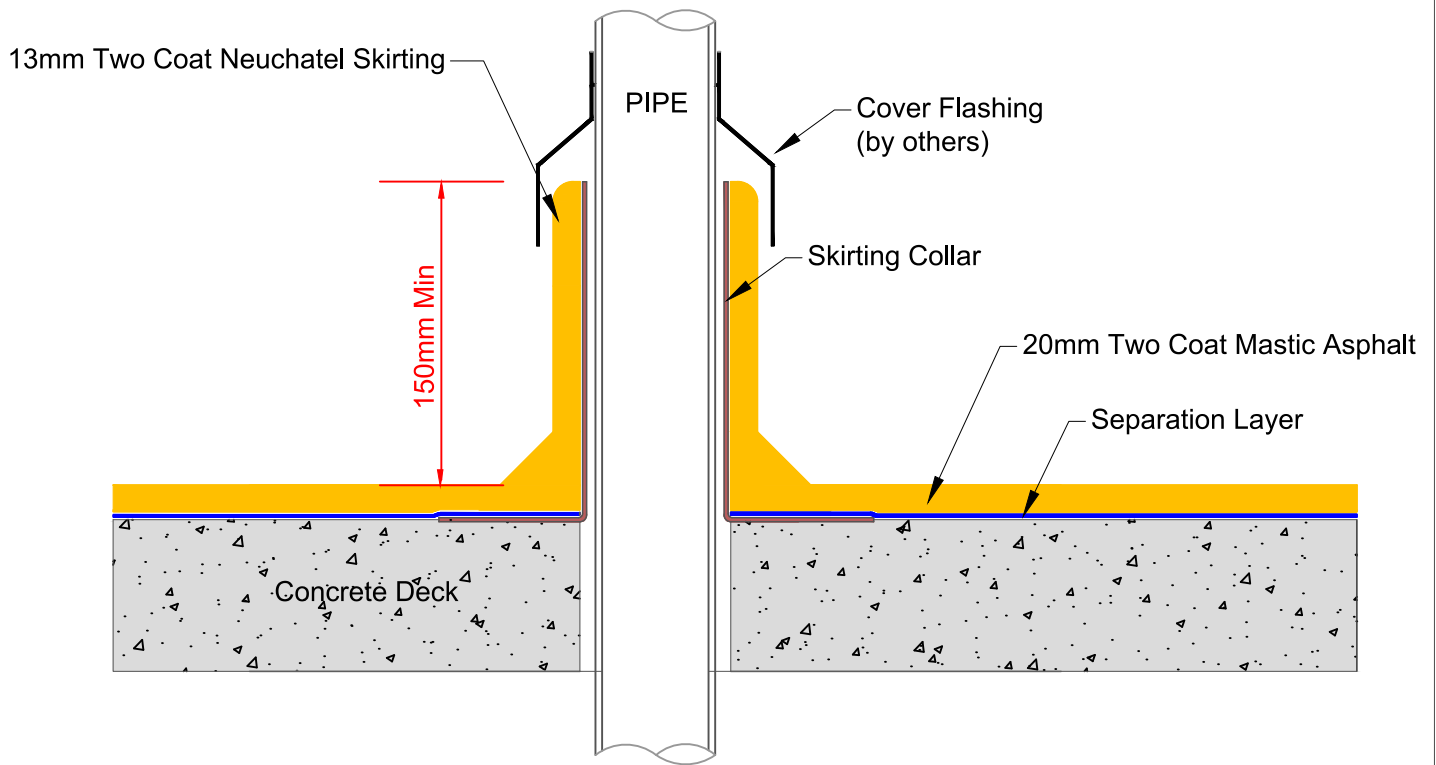

masterspec 4411A

TITLE: **DOWNPIPE PENETRATION
STANDARD DETAIL**

www.neuchatel.co.nz


TECHNICAL SERVICES.
Tel: 09 441 4595
email: info@neuchatel.co.nz

Drawing: STD 011 Rev1

OCT 2023

Not to Scale

Drawing is indicative only and subject to approval for use in the application required.

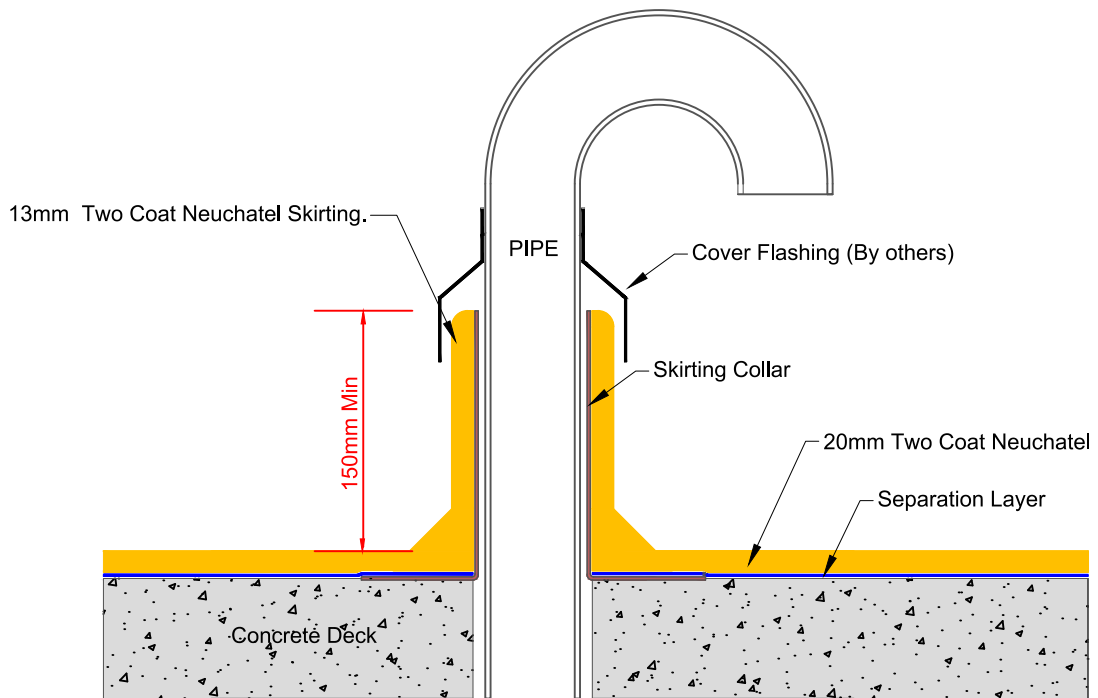

masterspec 4411A

TITLE: 'HOCKEY STICK' PIPE PENETRATION DETAIL
STANDARD DETAIL

www.neuchatel.co.nz


TECHNICAL SERVICES.
Tel: 09 441 4595
email: info@neuchatel.co.nz

Drawing: STD 011B Rev1

OCT 2023

Not to Scale

Drawing is indicative only and subject to approval for use in the application required.

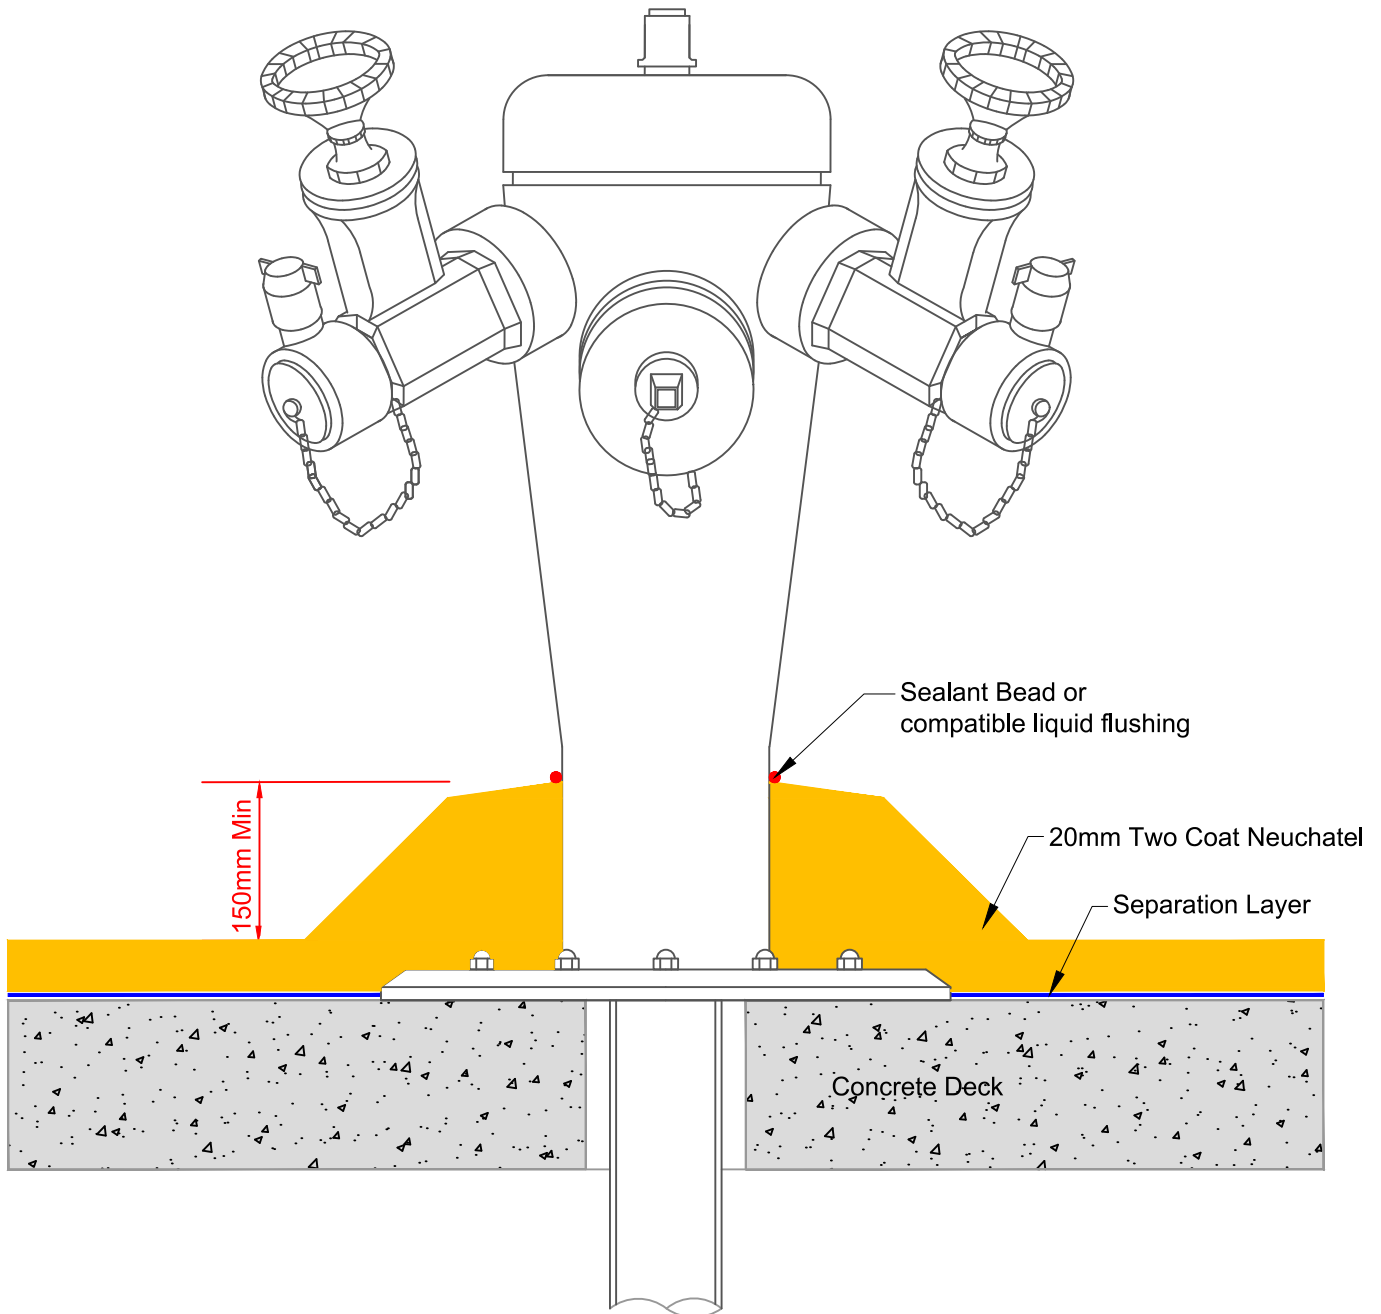

masterspec 4411A

TITLE: FIRE HYDRANT PENETRATION DETAIL
STANDARD DETAIL

www.neuchatel.co.nz


TECHNICAL SERVICES.
Tel: 09 441 4595
email: info@neuchatel.co.nz

Drawing: STD 011C Rev1

OCT 2023

Not to Scale

Drawing is indicative only and subject to approval for use in the application required.

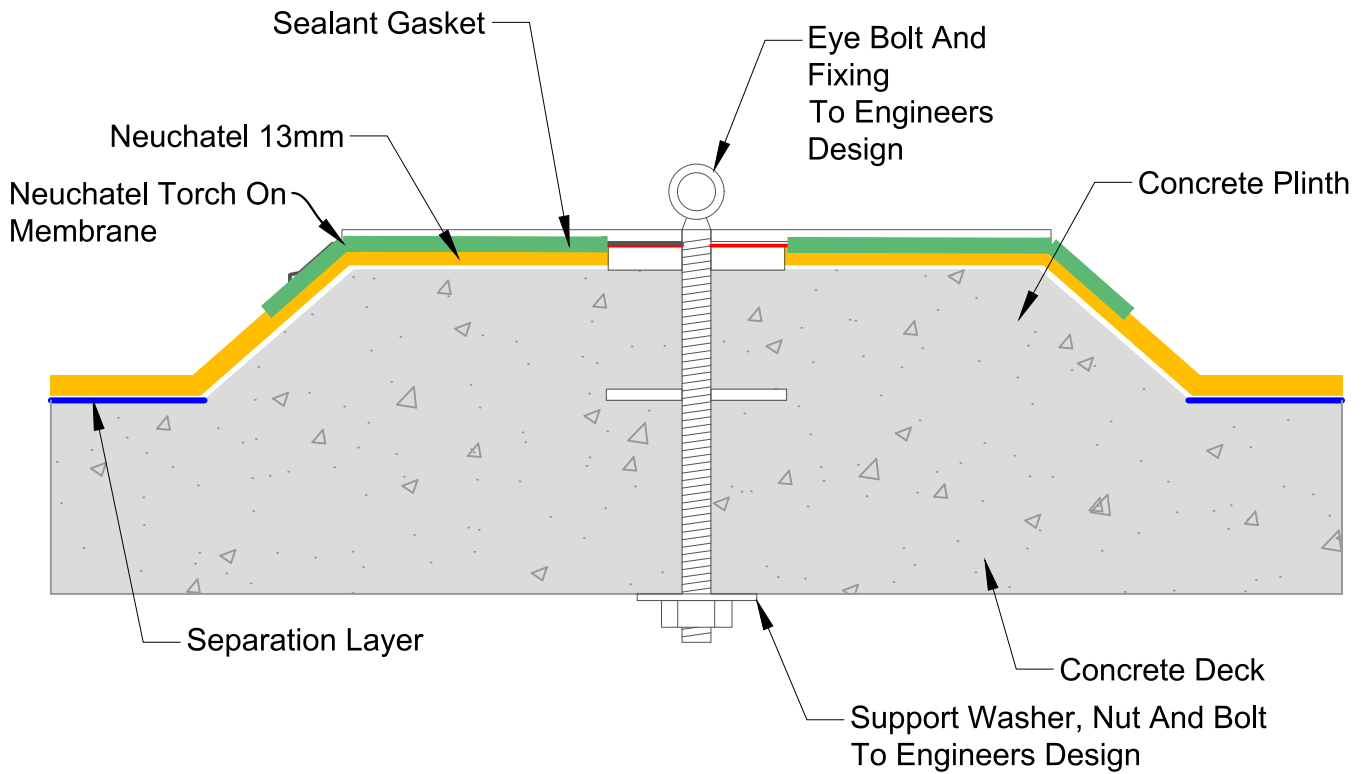

masterspec 4411A

TITLE: **FALL RESTRAINT PLINTH MOUNT DETAIL
STANDARD DETAIL**

www.neuchatel.co.nz


TECHNICAL SERVICES.
Tel: 09 441 4595
email: info@neuchatel.co.nz

Drawing: STD 012 Rev1

OCT 2023

Not to Scale

Drawing is indicative only and subject to approval for use in the application required.

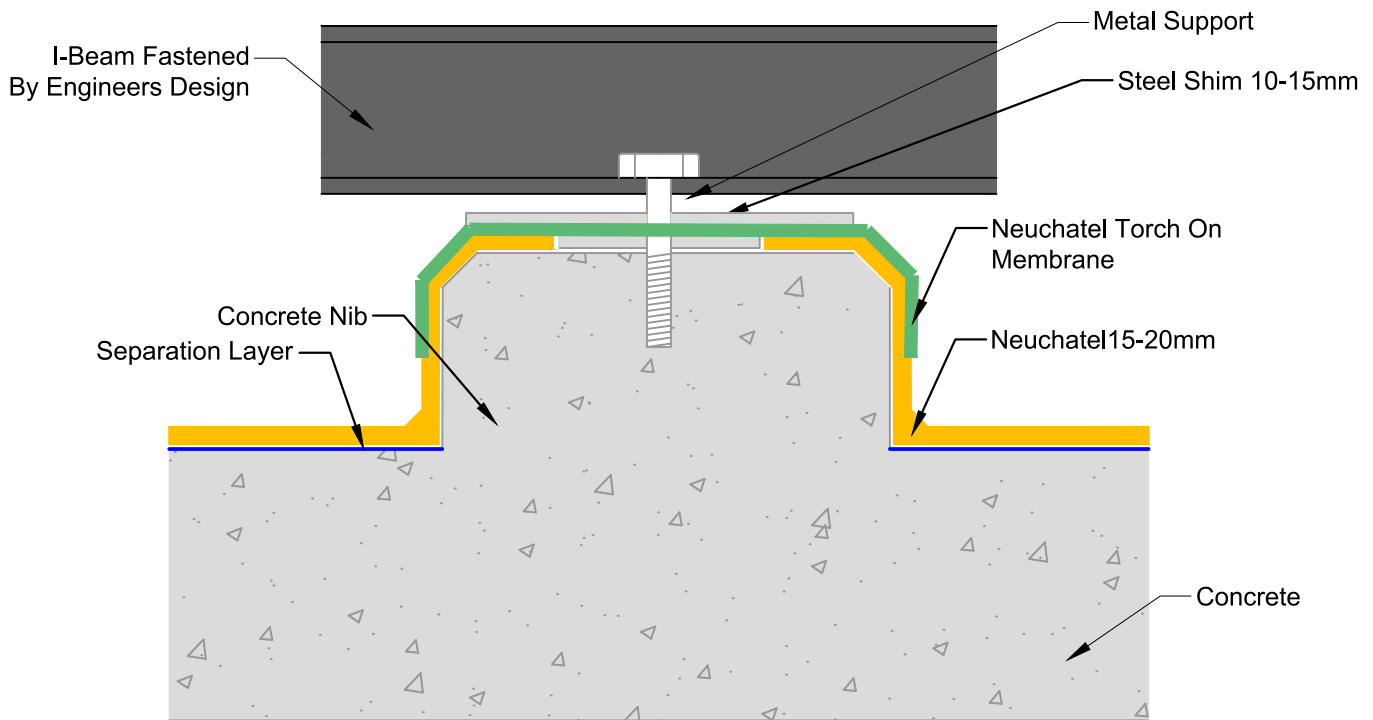

masterspec 4411A

TITLE: **PLANT ROOM PLINTH DETAIL
STANDARD DETAIL**

www.neuchatel.co.nz


TECHNICAL SERVICES.
Tel: 09 441 4595
email: info@neuchatel.co.nz

Drawing: STD 013 Rev1

OCT 2023

Not to Scale

Drawing is indicative only and subject to approval for use in the application required.

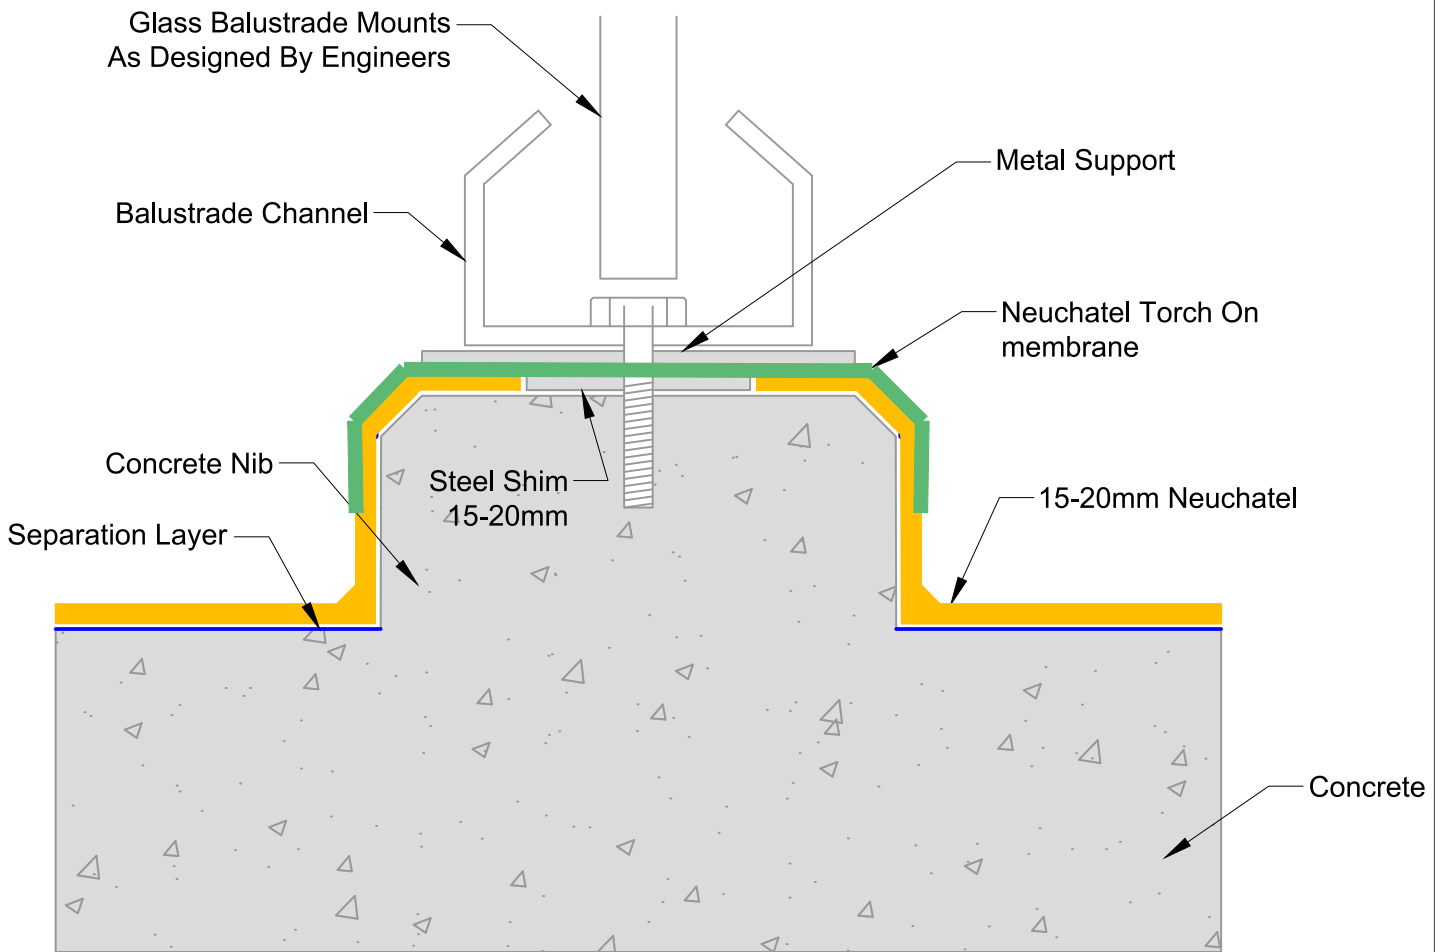

masterspec 4411A

TITLE: **TOP MOUNTED BALUSTRADE DETAIL
STANDARD DETAIL**

www.neuchatel.co.nz


TECHNICAL SERVICES.
Tel: 09 441 4595
email: info@neuchatel.co.nz

Drawing: STD 014 Rev1

OCT 2023

Not to Scale

Drawing is indicative only and subject to approval for use in the application required.

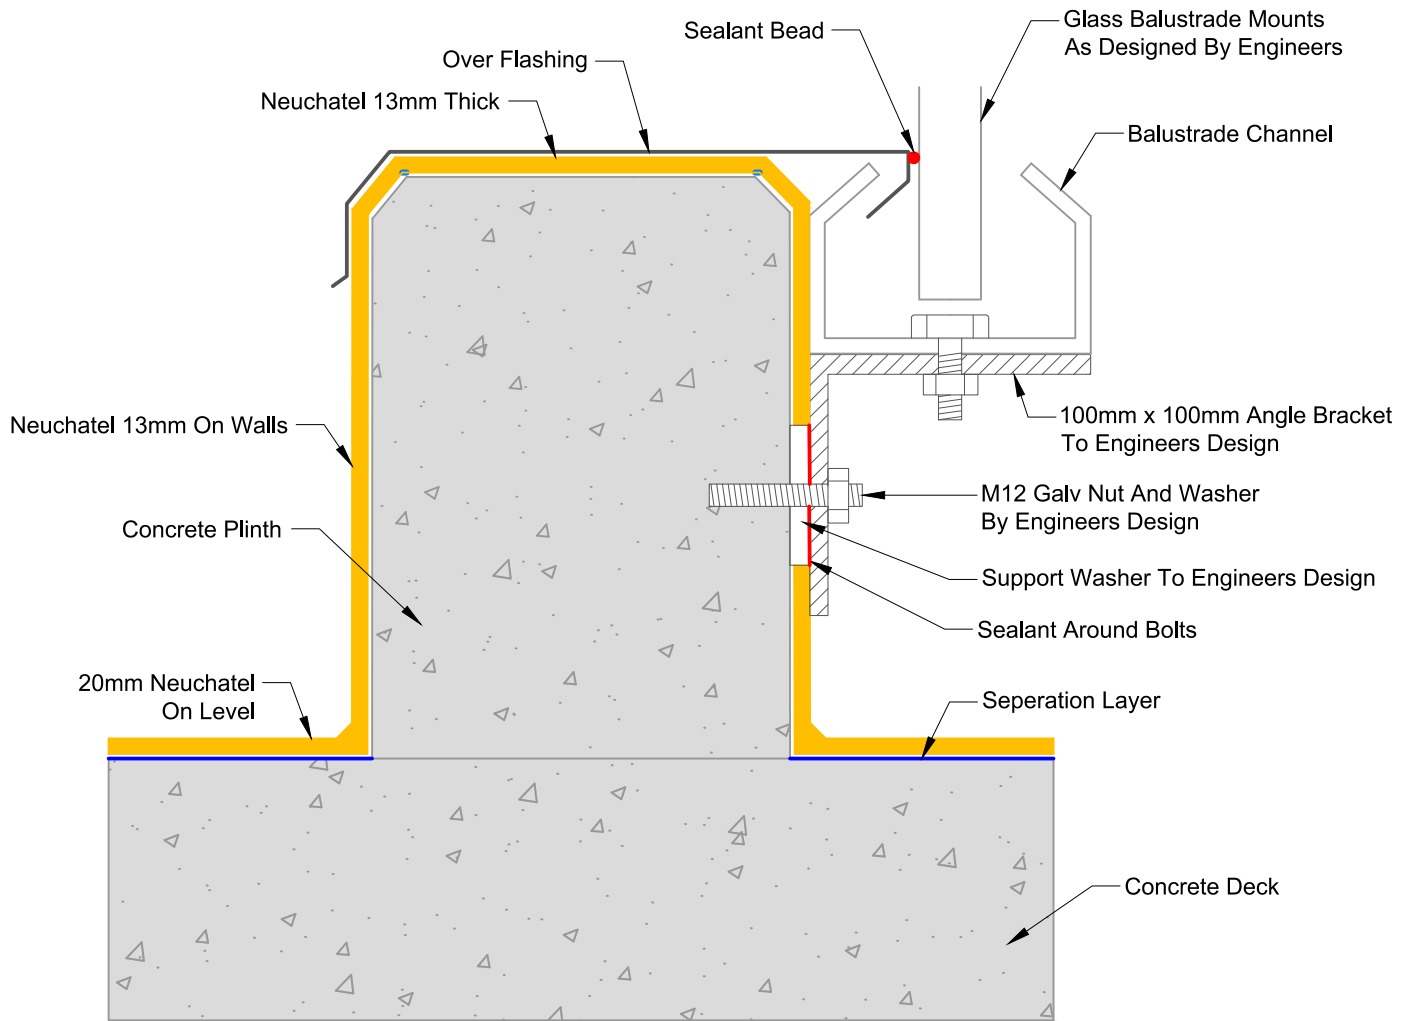

masterspec 4411A

TITLE: **SIDE MOUNTED BALUSTRADE DETAIL
STANDARD DETAIL**

www.neuchatel.co.nz


TECHNICAL SERVICES.
Tel: 09 441 4595
email: info@neuchatel.co.nz

Drawing: STD 014B Rev1

OCT 2023


Not to Scale

Drawing is indicative only and subject to approval for use in the application required.

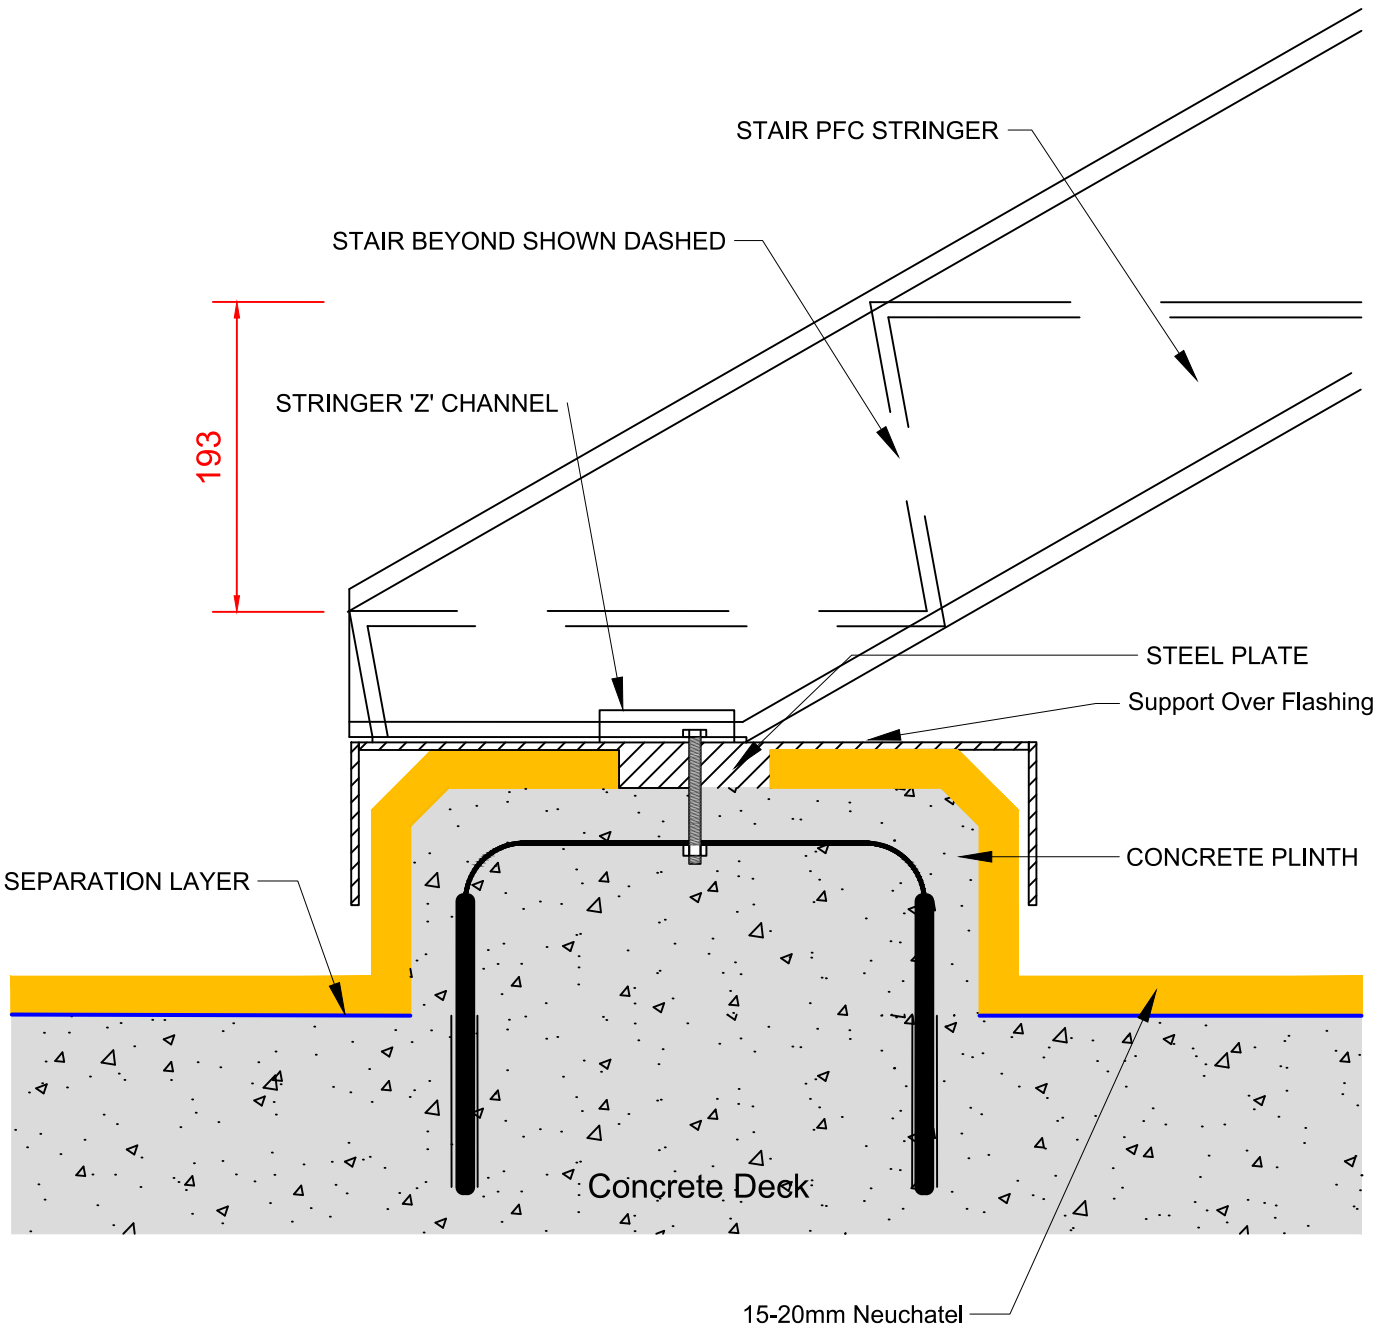

masterspec 4411A

TITLE: STAIR SUPPORT DETAIL STANDARD DETAIL		www.neuchatel.co.nz TECHNICAL SERVICES. Tel: 09 441 4595 email: info@neuchatel.co.nz
Drawing: STD 015 Rev1	OCT 2023	Drawing is indicative only and subject to approval for use in the application required.
	Not to Scale	

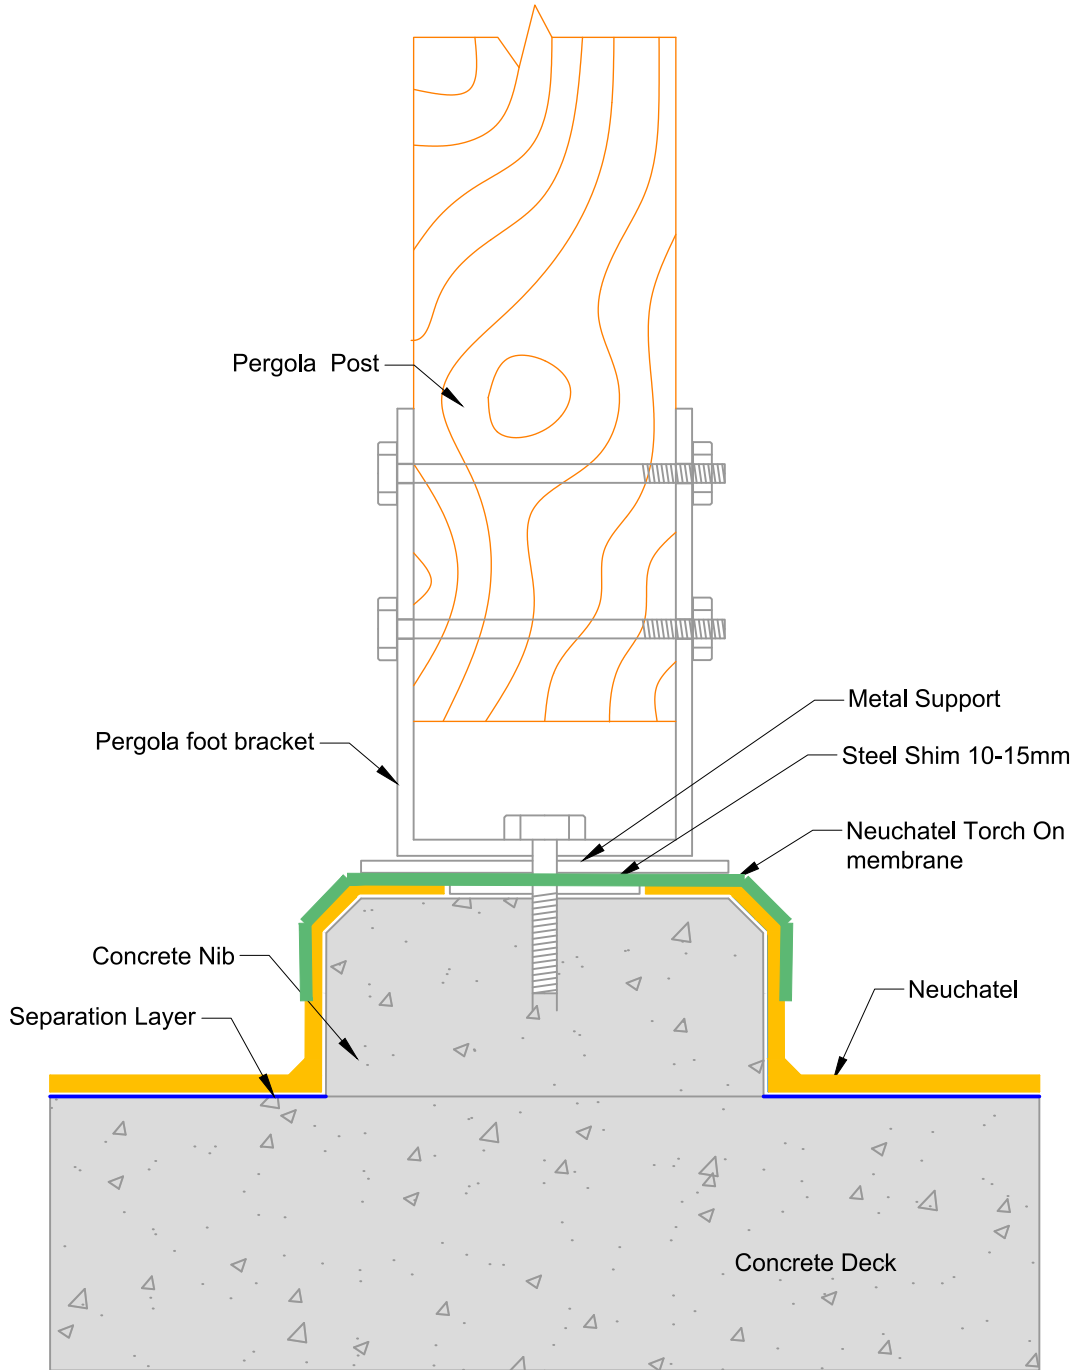

masterspec 4411A

TITLE: **PERGOLA SUPPORT DETAIL
STANDARD DETAIL**

www.neuchatel.co.nz

TECHNICAL SERVICES.
Tel: 09 441 4595
email: info@neuchatel.co.nz

Drawing: STD 016 Rev1

OCT 2023

Not to Scale

Drawing is indicative only and subject to approval for use in the application required.