

Neuchâtel Warm Roof System Detail Drawings

Document Version: 001


Issue Date: October 2023



Index

Reference No.	Issue Date	Version No.	Description
WRM 001	Oct 2023	Rev1	Upstand Detail Warm Insulation Detail
WRM 001C	Oct 2023	Rev1	Timber Wall Junction Detail Warm Insulation Detail
WRM 001D	Oct 2023	Rev1	Rendered Upstand Detail Warm Insulation Detail
WRM 002	Oct 2023	Rev1	Torch-On Upstand Detail Warm Insulation Detail
WRM 003	Oct 2023	Rev1	Cast Concrete Upstand Detail Warm Insulation Detail
WRM 004	Oct 2023	Rev1	Threshold Upstand Detail - Flush Cill Warm Insulation Detail
WRM 004B	Oct 2023	Rev1	Threshold Upstand Detail - Rebated Cill Warm Insulation Detail
WRM 005	Oct 2023	Rev1	Blockwall Parapet Outlet Detail Warm Insulation Detail
WRM 005A	Oct 2023	Rev1	Scupper Outlet Detail Warm Insulation Detail
WRM 006	Oct 2023	Rev1	Outlet Detail Warm Insulation Detail
WRM 007	Oct 2023	Rev1	Cast Concrete Parapet with Cap Flashing Detail
WRM 008	Oct 2023	Rev1	Change of Level Detail Warm Insulation Detail
WRM 009C	Oct 2023	Rev1	Typical Trimmed Edge Detail Warm Insulation Detail
WRM 010	Oct 2023	Rev1	Gutter Drip Edge Detail Standard Detail
WRM 011B	Oct 2023	Rev1	'Hockey Stick' Pipe Penetration Detail Standard Detail



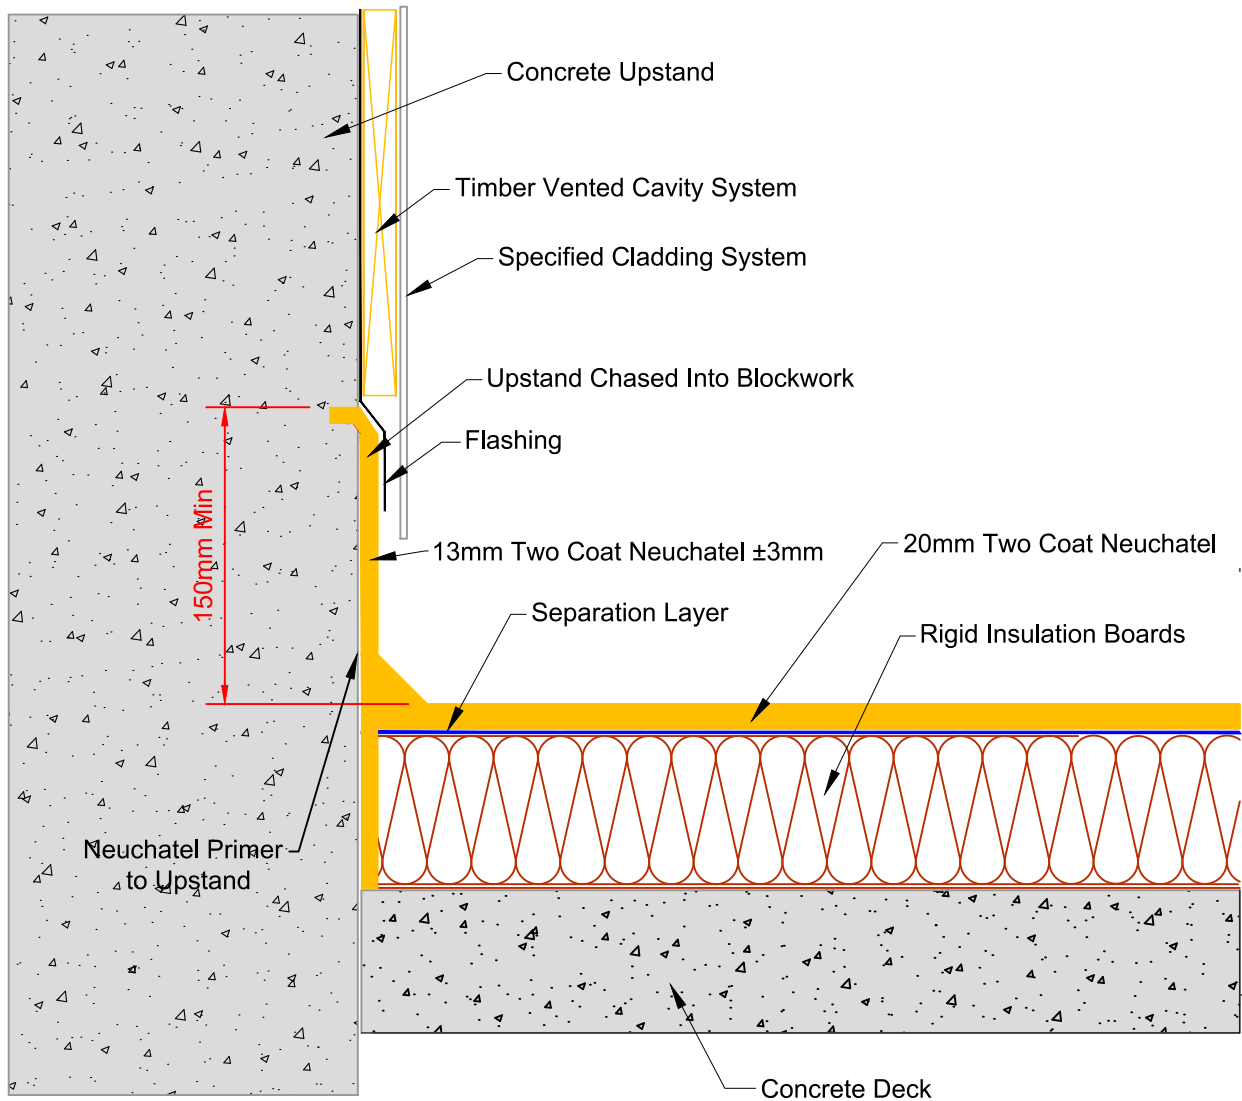

masterspec

TITLE: **UPSTAND DETAIL**
WARM INSULATION DETAIL

www.neuchatel.co.nz


TECHNICAL SERVICES.
Tel: 09 441 4595
email: info@neuchatel.co.nz

Drawing: WRM 001 Rev1

OCT 2023

Not to Scale

Drawing is indicative only and subject to approval for use in the application required.

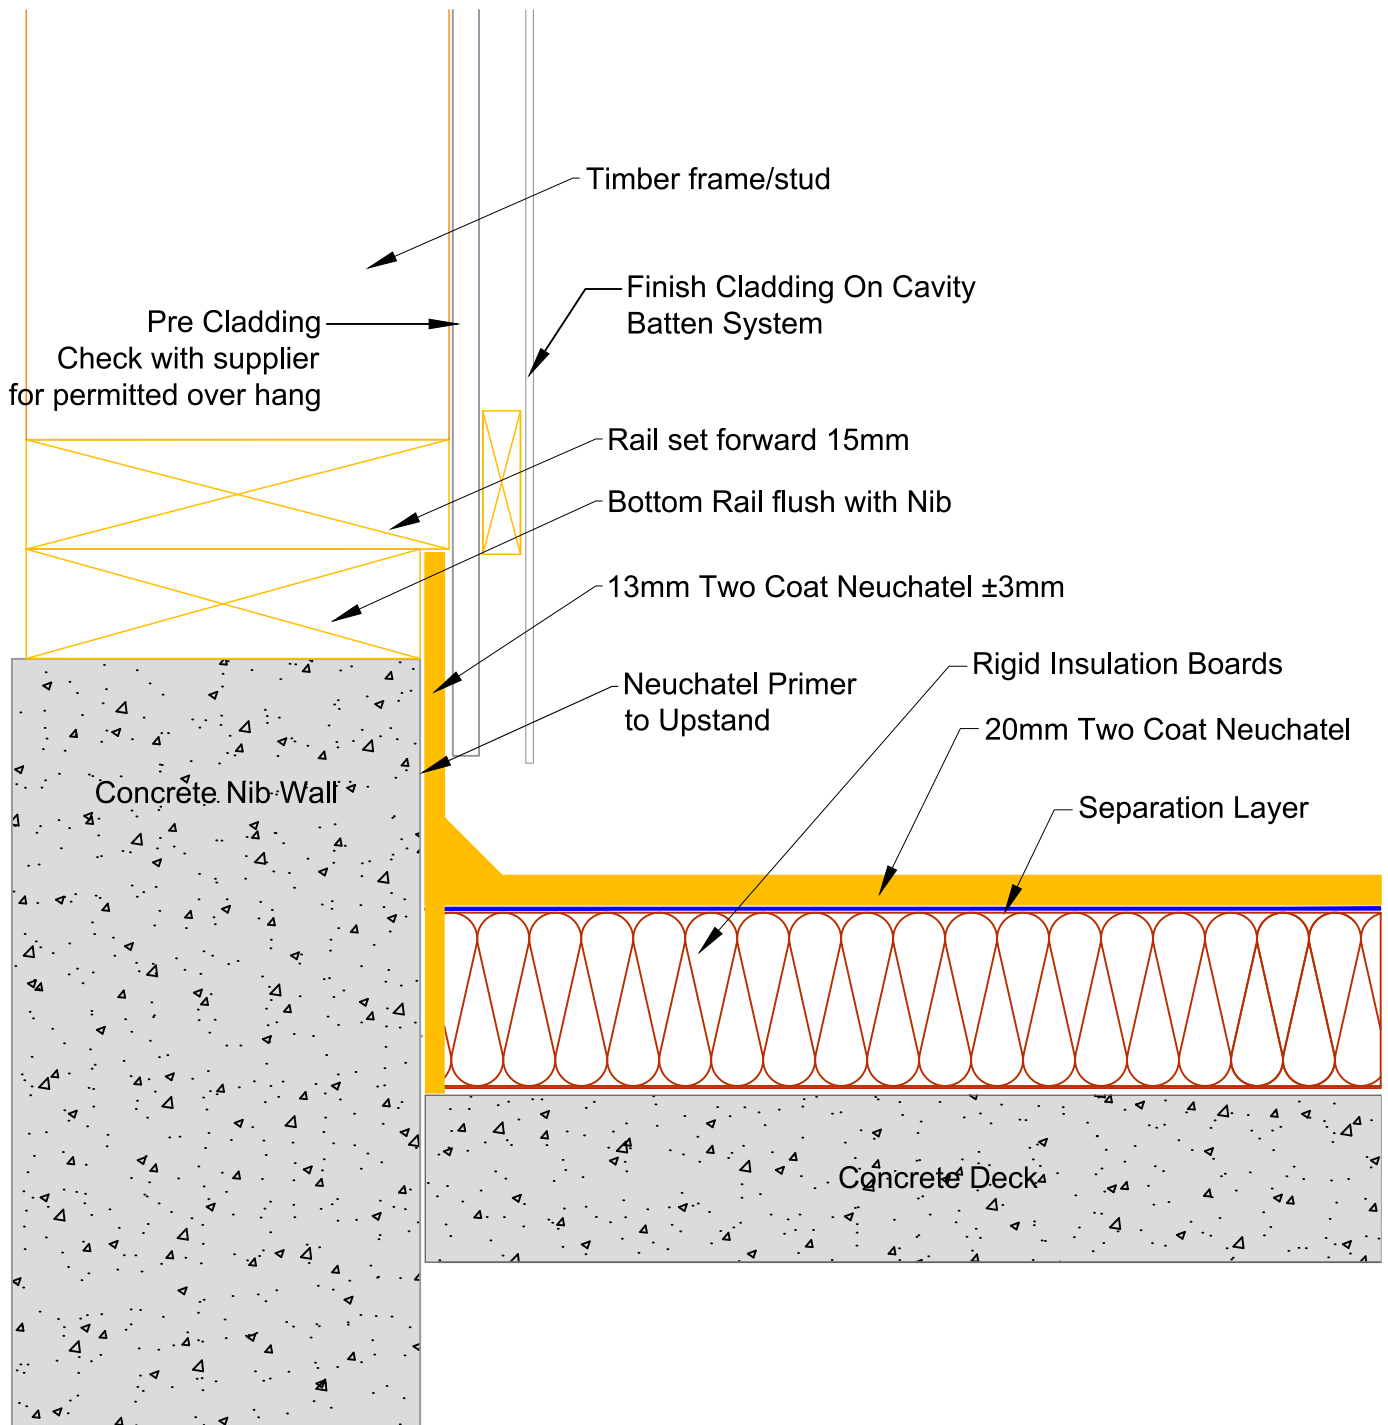

masterspec

TITLE: **TIMBER WALL JUNCTION DETAIL
WARM INSULATION DETAIL**

www.neuchatel.co.nz


TECHNICAL SERVICES.
Tel: 09 441 4595
email: info@neuchatel.co.nz

Drawing: WRM 001C Rev1

OCT 2023


Not to Scale

Drawing is indicative only and subject to approval for use in the application required.

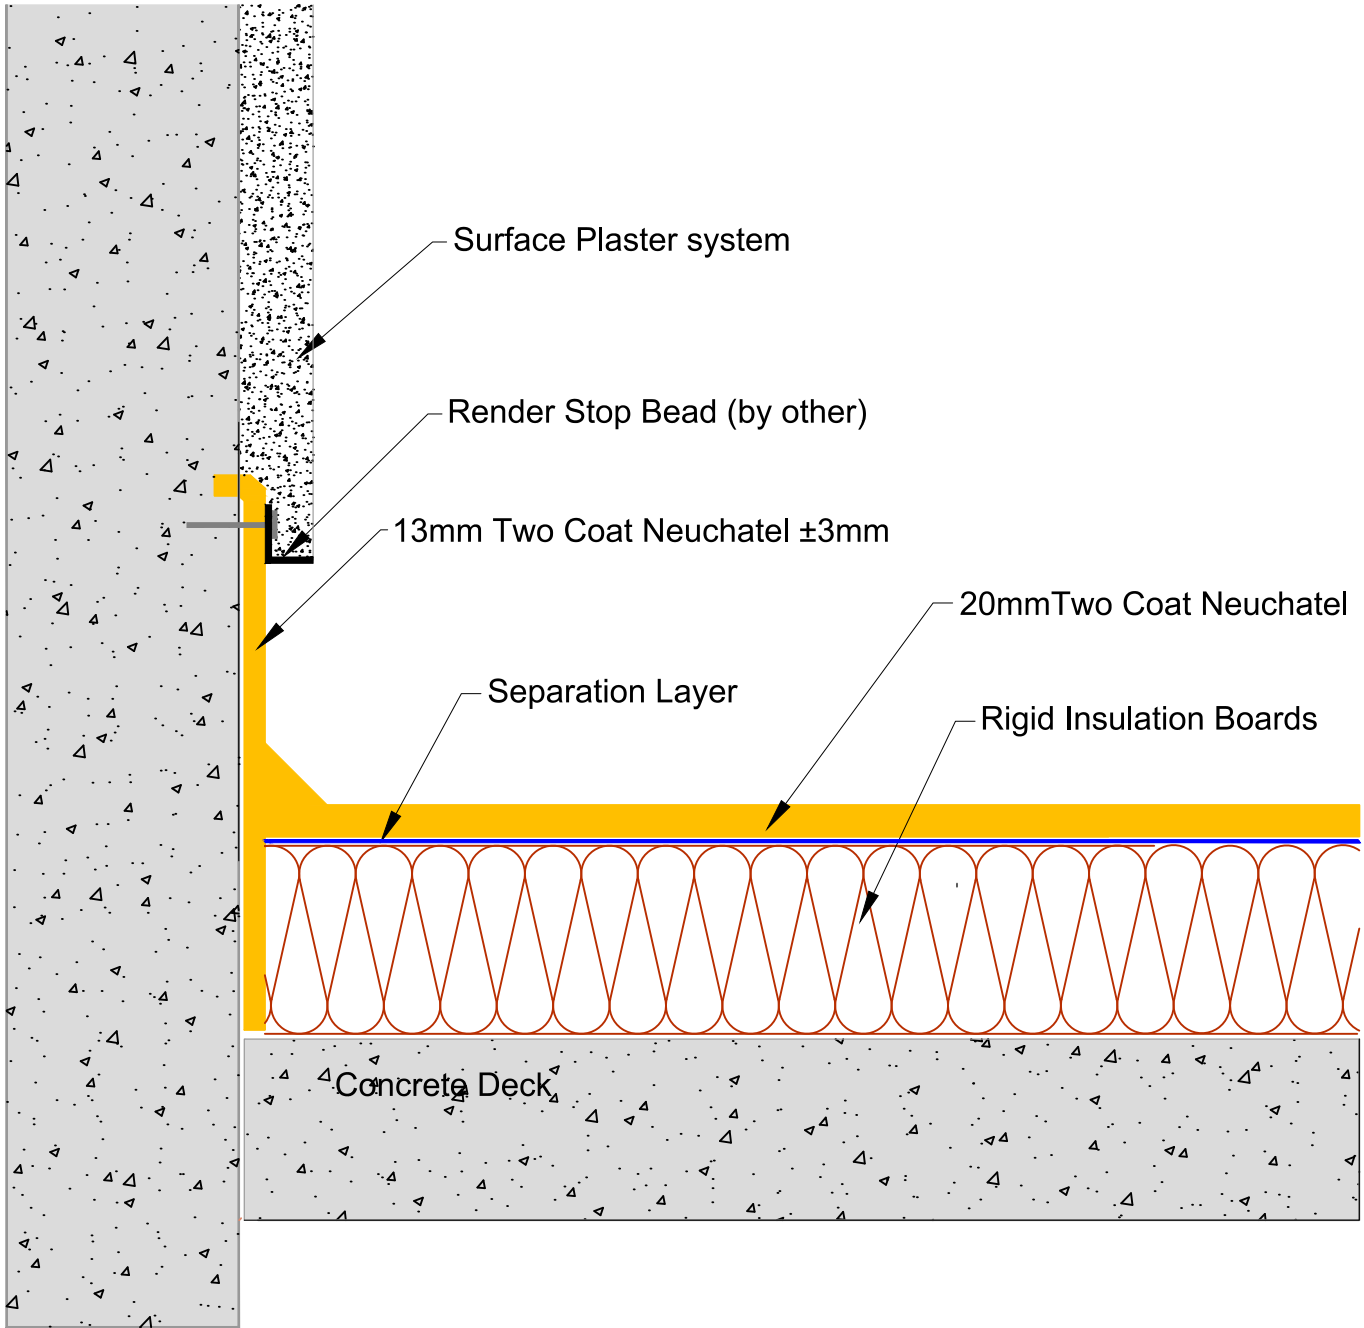

masterspec

<p>TITLE: RENDERED UPSTAND DETAIL WARM INSULATION DETAIL</p>		<p>www.neuchatel.co.nz TECHNICAL SERVICES. Tel: 09 441 4595 email: info@neuchatel.co.nz</p>
<p>Drawing: WRM 001D Rev1</p>	<p>OCT 2023</p>	<p>Drawing is indicative only and subject to approval for use in the application required.</p>
	<p>Not to Scale</p>	

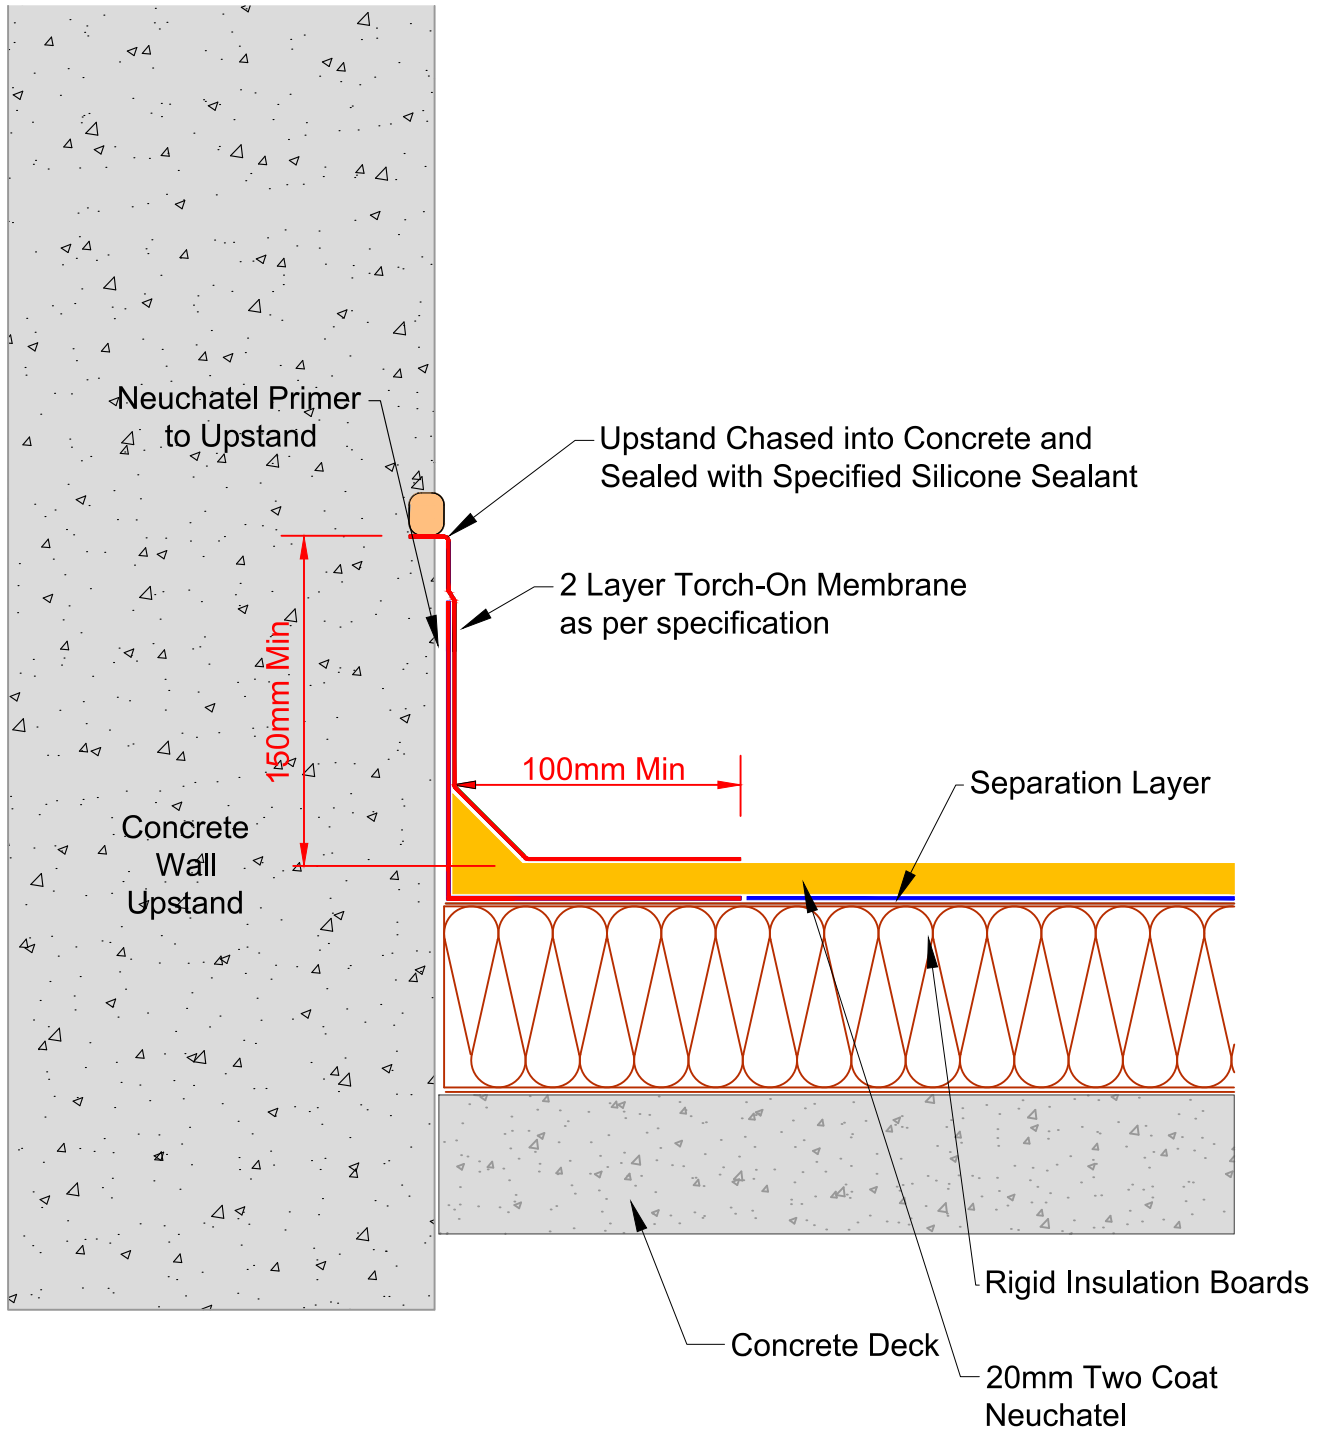

masterspec

TITLE: TORCH-ON UPSTAND DETAIL
WARM INSULATION DETAIL

www.neuchatel.co.nz


TECHNICAL SERVICES.
Tel: 09 441 4595
email: info@neuchatel.co.nz

Drawing: WRM 002 Rev1

OCT 2023


Not to Scale

Drawing is indicative only and subject to approval for use in the application required.

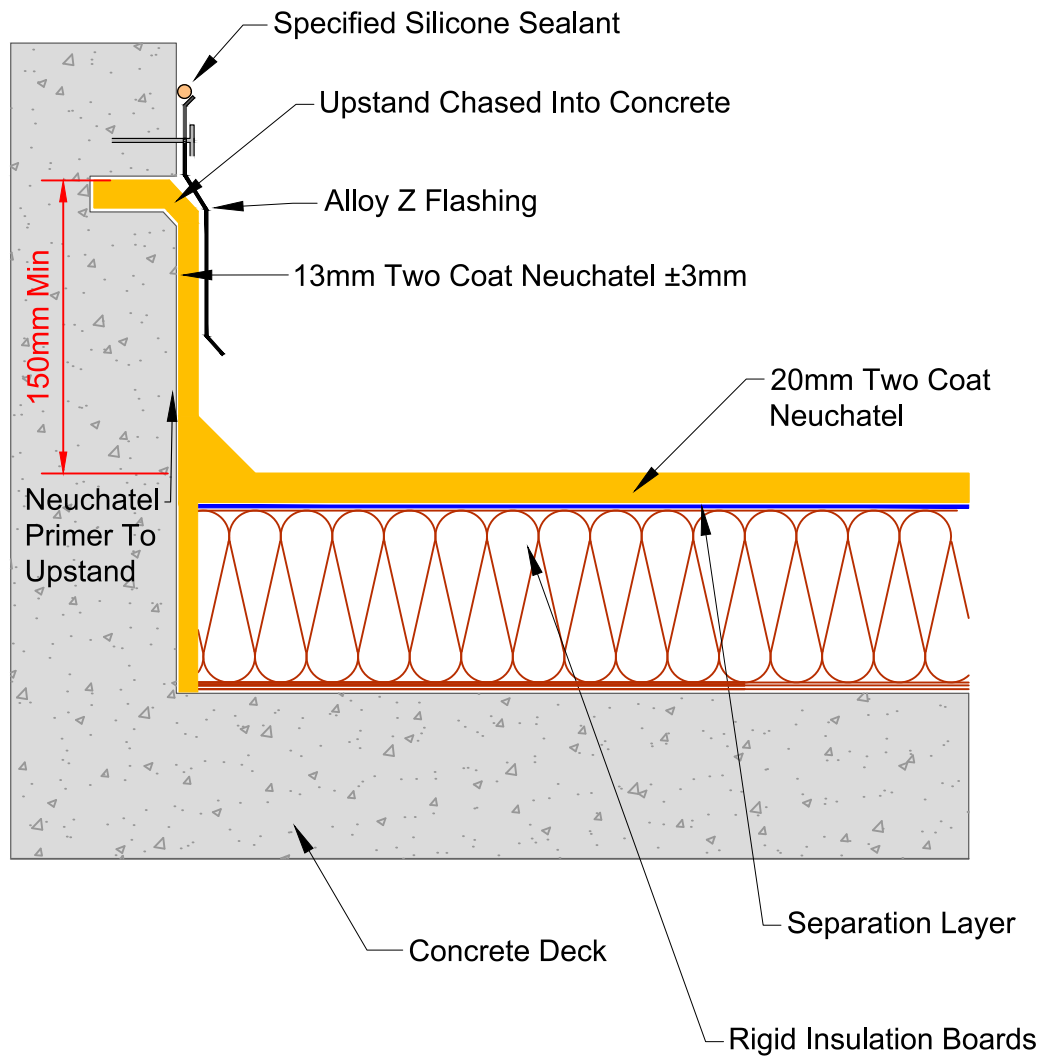


masterspec

TITLE: CAST CONCRETE UPSTAND DETAIL WARM INSULATION DETAIL		www.neuchatel.co.nz TECHNICAL SERVICES. Tel: 09 441 4595 email: info@neuchatel.co.nz
Drawing: WRM 003 Rev1	OCT 2023 Not to Scale	Drawing is indicative only and subject to approval for use in the application required.

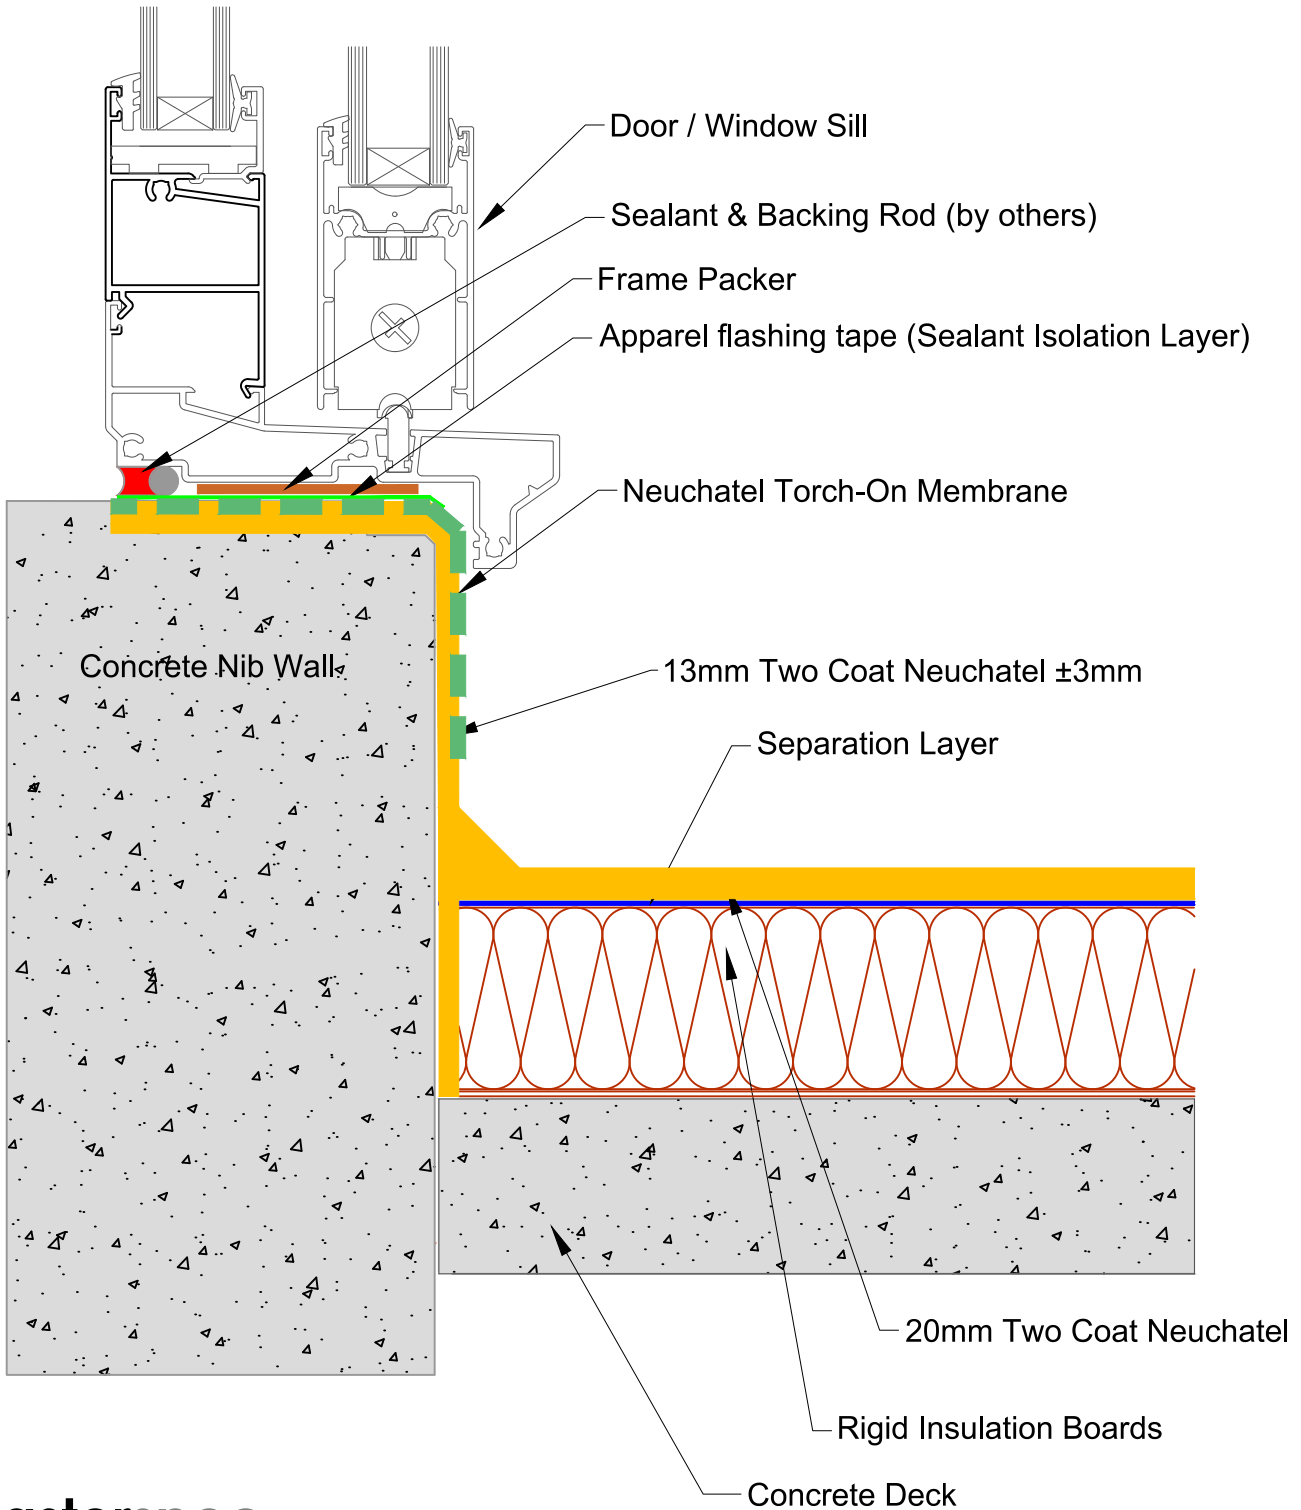


masterspec

TITLE: THRESHOLD UPSTAND DETAIL - FLUSH CILL WARM INSULATION DETAIL		www.neuchatel.co.nz TECHNICAL SERVICES. Tel: 09 441 4595 email: info@neuchatel.co.nz
Drawing: WRM 004 Rev1	OCT 2023 Not to Scale	Drawing is indicative only and subject to approval for use in the application required.

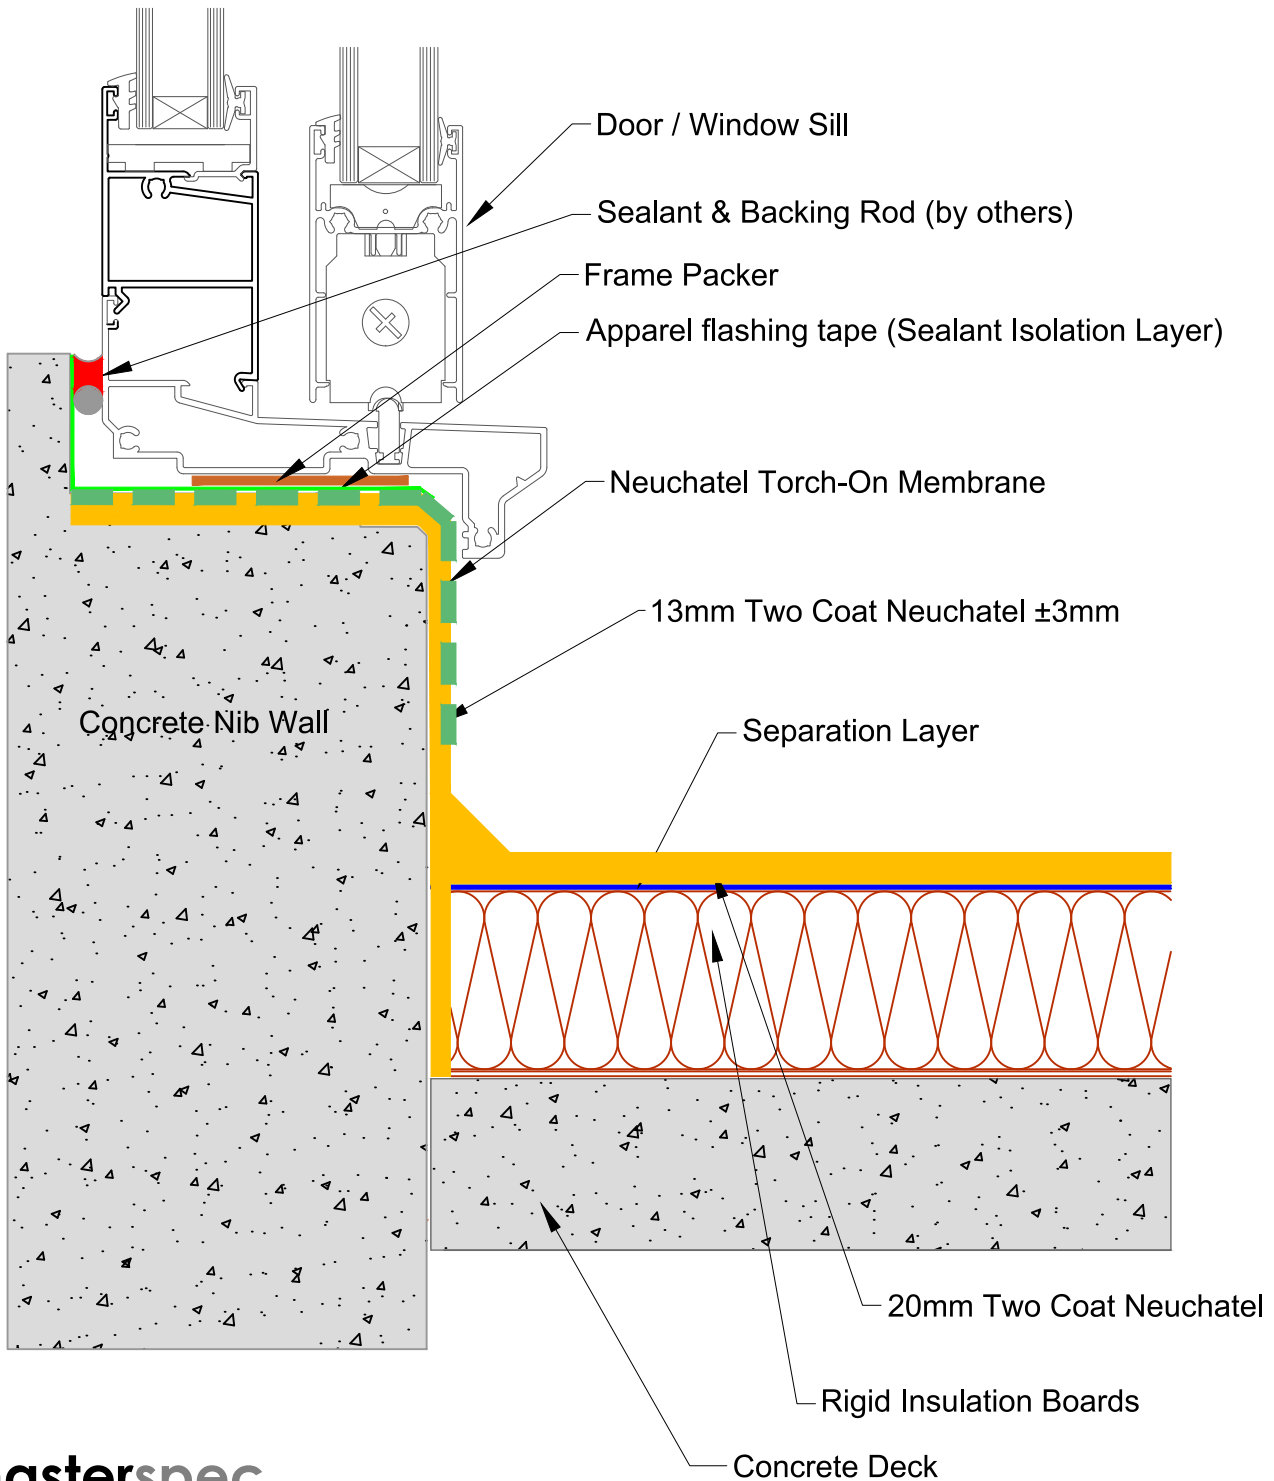


masterspec

TITLE: THRESHOLD UPSTAND DETAIL - REBATED CILL WARM INSULATION DETAIL		www.neuchatel.co.nz TECHNICAL SERVICES. Tel: 09 441 4595 email: info@neuchatel.co.nz
Drawing: WRM 004B Rev1	OCT 2023 Not to Scale	Drawing is indicative only and subject to approval for use in the application required.

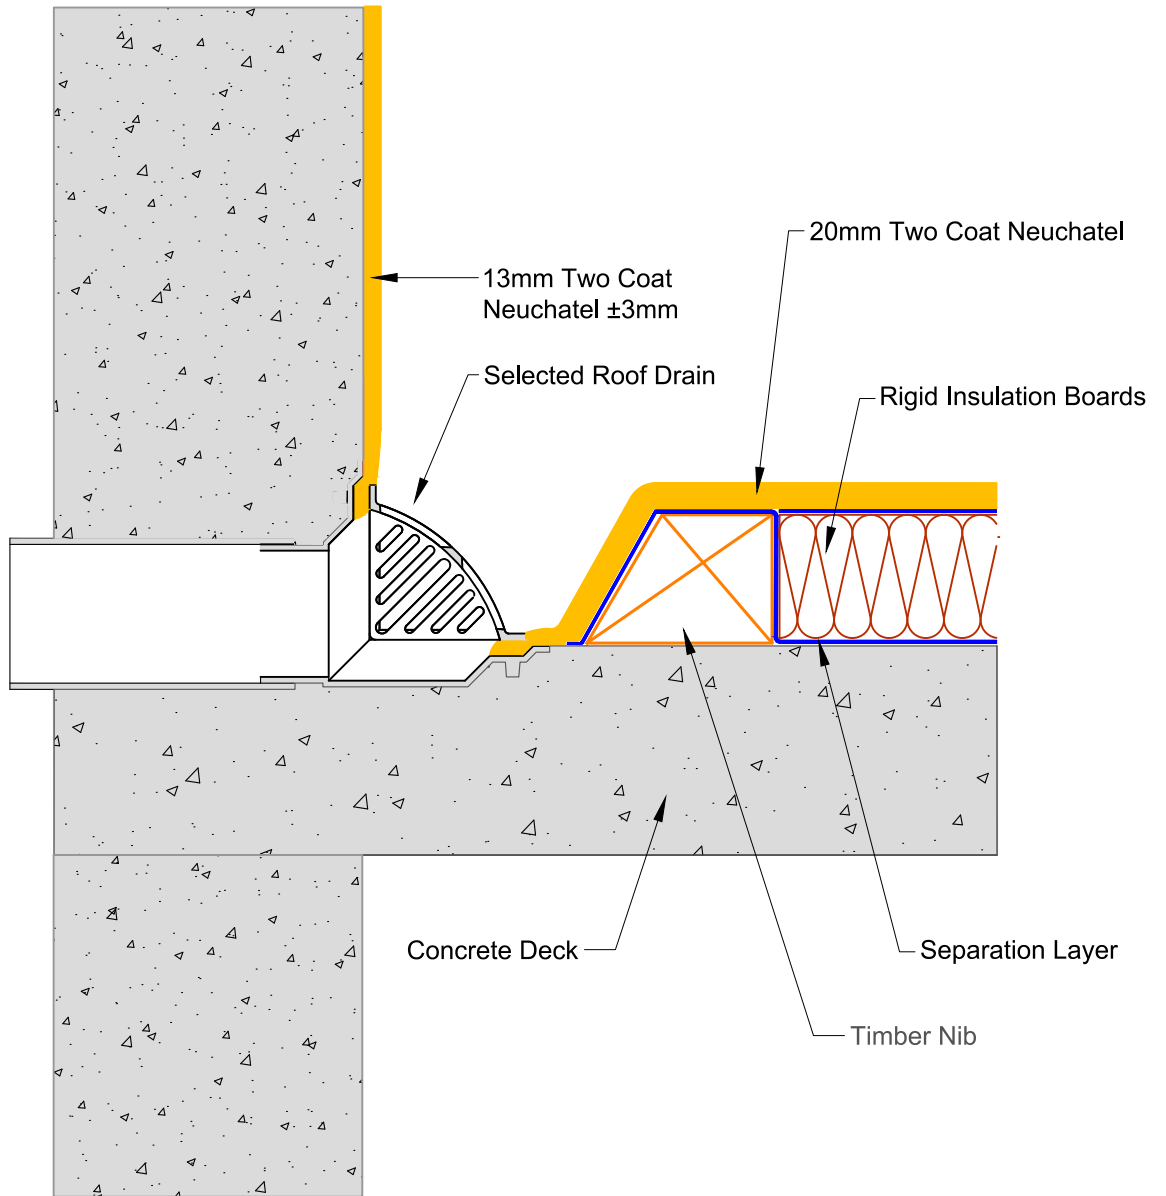


masterspec

TITLE: BLOCKWALL PARAPET OUTLET DETAIL WARM INSULATION DETAIL		www.neuchatel.co.nz TECHNICAL SERVICES. Tel: 09 441 4595 email: info@neuchatel.co.nz
Drawing: WRM 005 Rev1	OCT 2023 Not to Scale	Drawing is indicative only and subject to approval for use in the application required.

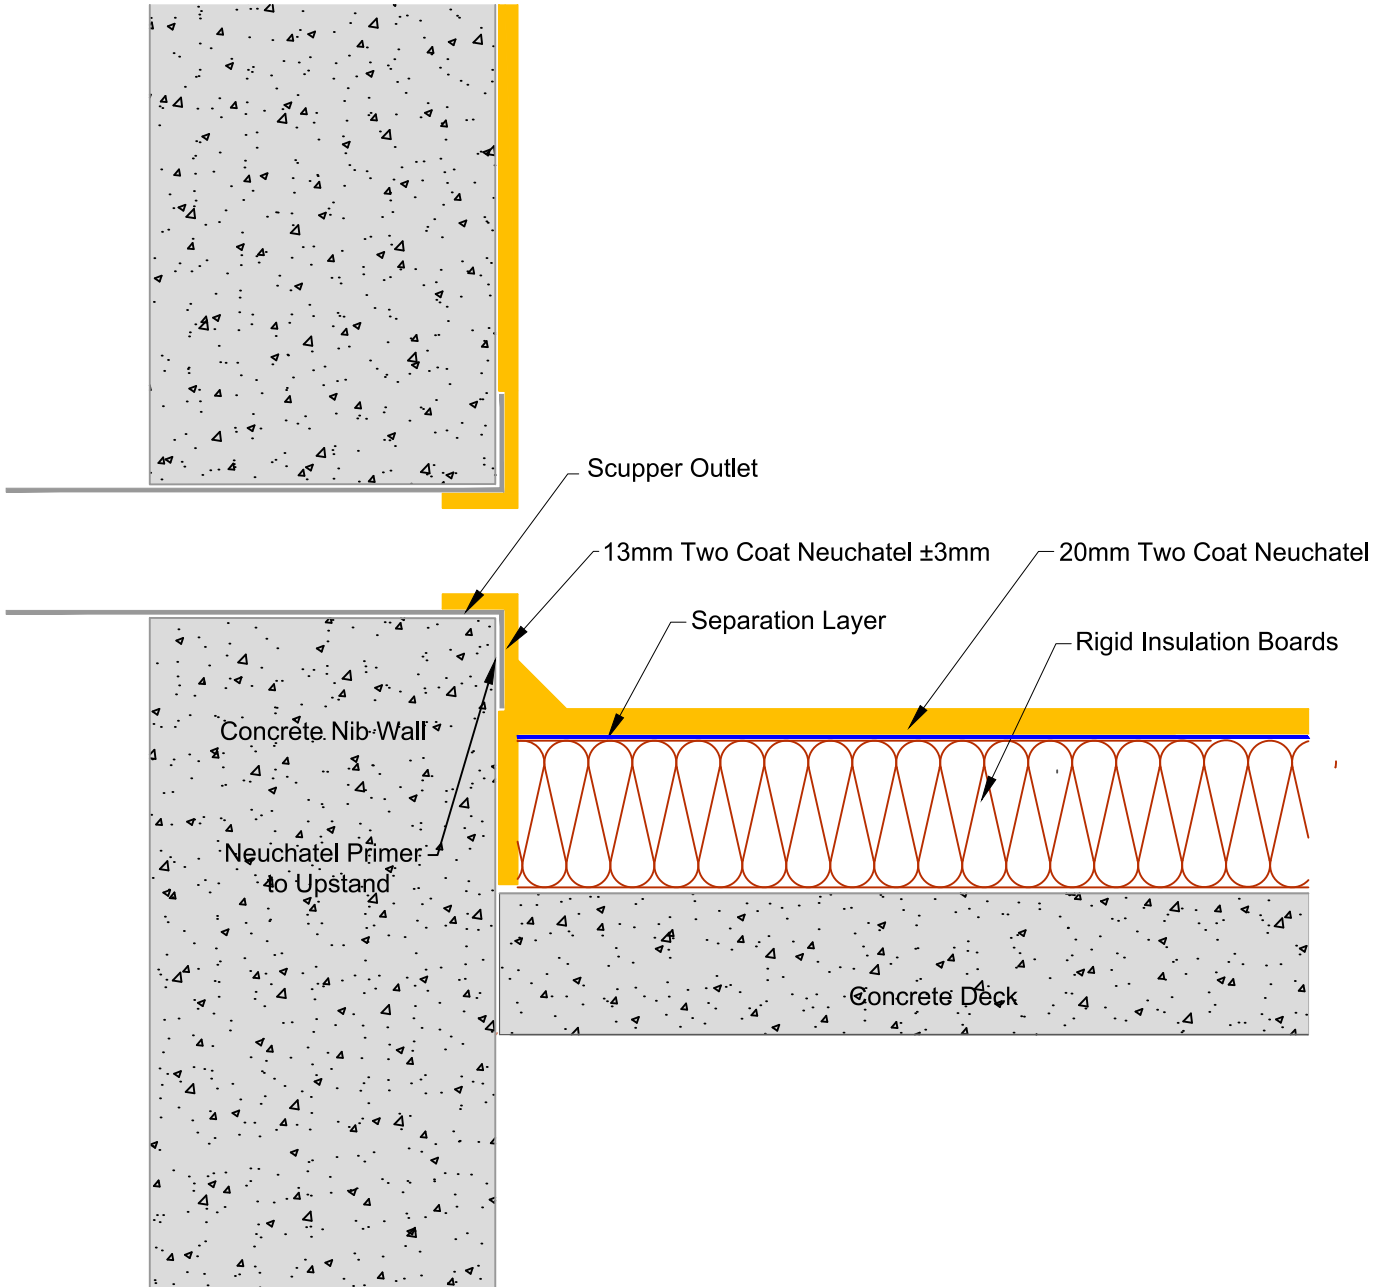

masterspec

TITLE: SCUPPER OUTLET DETAIL WARM INSULATION DETAIL		www.neuchatel.co.nz TECHNICAL SERVICES. Tel: 09 441 4595 email: info@neuchatel.co.nz
Drawing: WRM 005A Rev1	OCT 2023 Not to Scale	Drawing is indicative only and subject to approval for use in the application required.

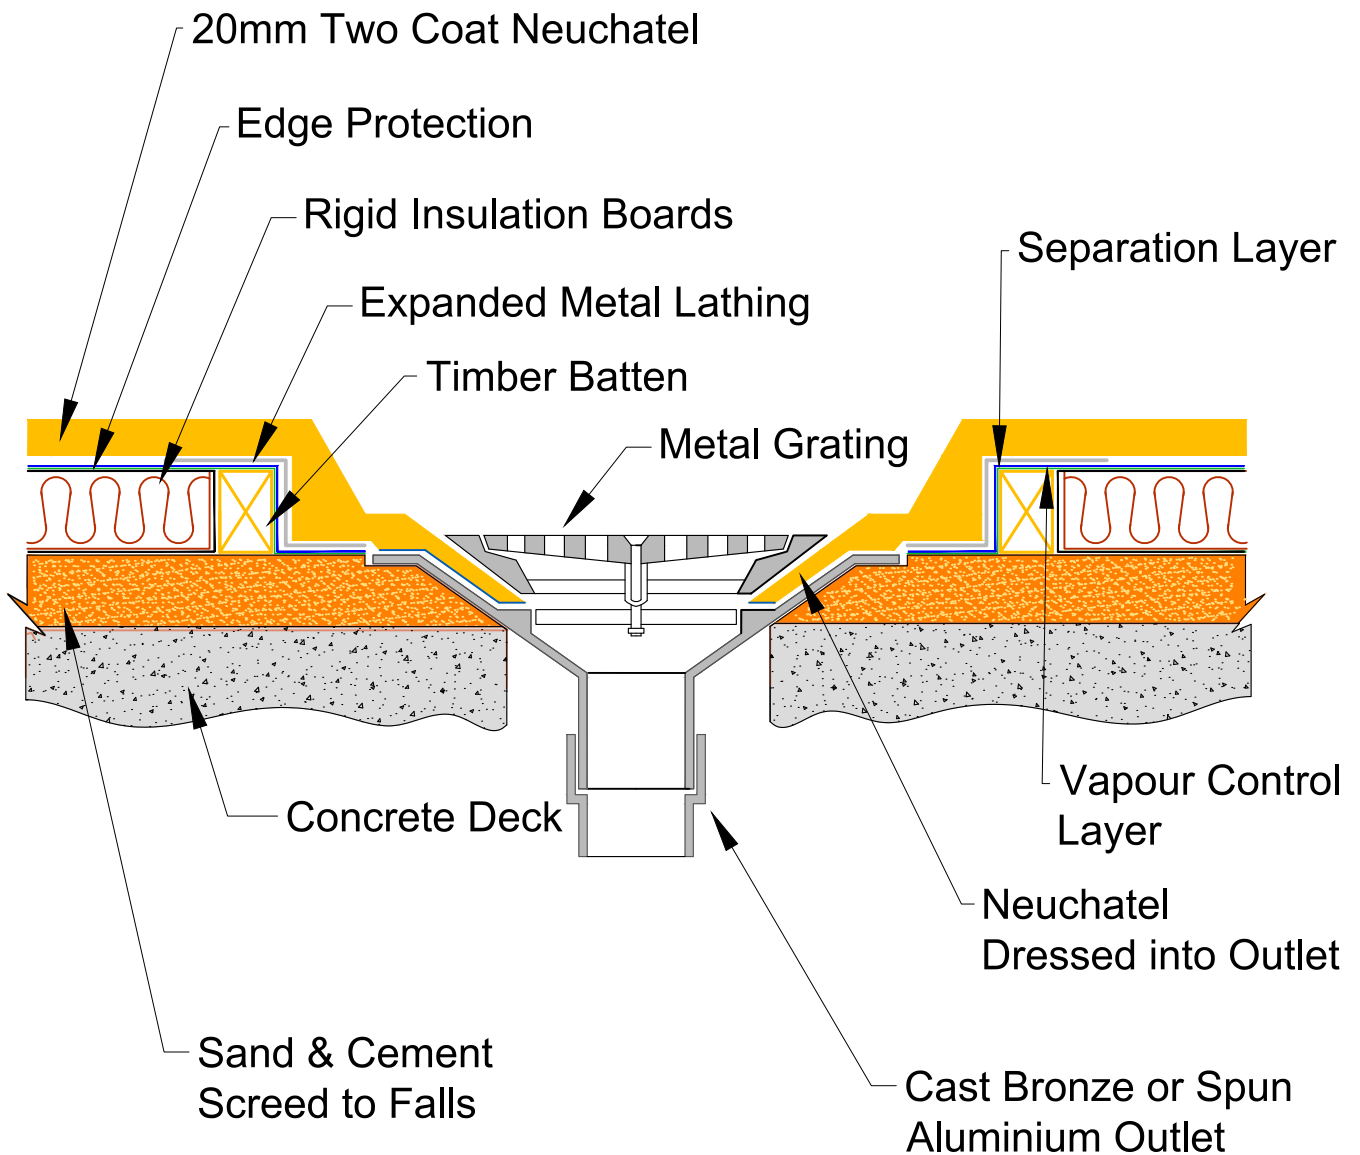

masterspec

TITLE: **OUTLET DETAIL
WARM INSULATION DETAIL**

www.neuchatel.co.nz


TECHNICAL SERVICES.
Tel: 09 441 4595
email: info@neuchatel.co.nz

Drawing: WRM 006 Rev1

OCT 2023

Not to Scale

Drawing is indicative only and subject to approval for use in the application required.

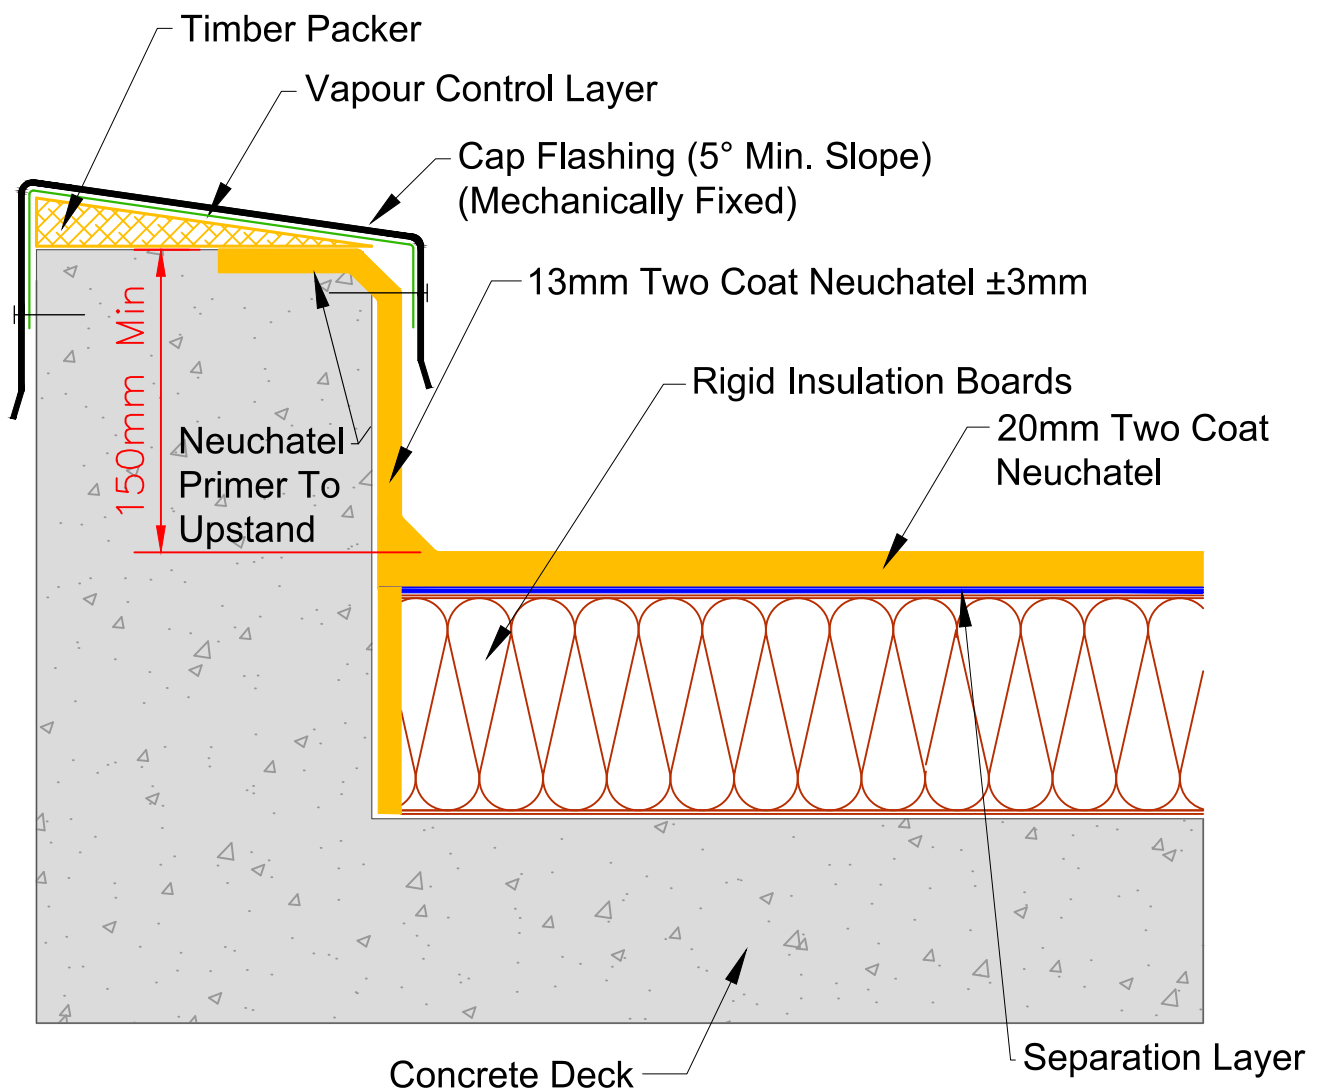

masterspec

TITLE: **CAST CONCRETE PARAPET WITH CAP FLASHING
DETAIL
WARM INSULATION DETAIL**

www.neuchatel.co.nz


TECHNICAL SERVICES.
Tel: 09 441 4595
email: info@neuchatel.co.nz

Drawing: WRM 007 Rev1

OCT 2023

Not to Scale

Drawing is indicative only and subject to approval for use in the application required.

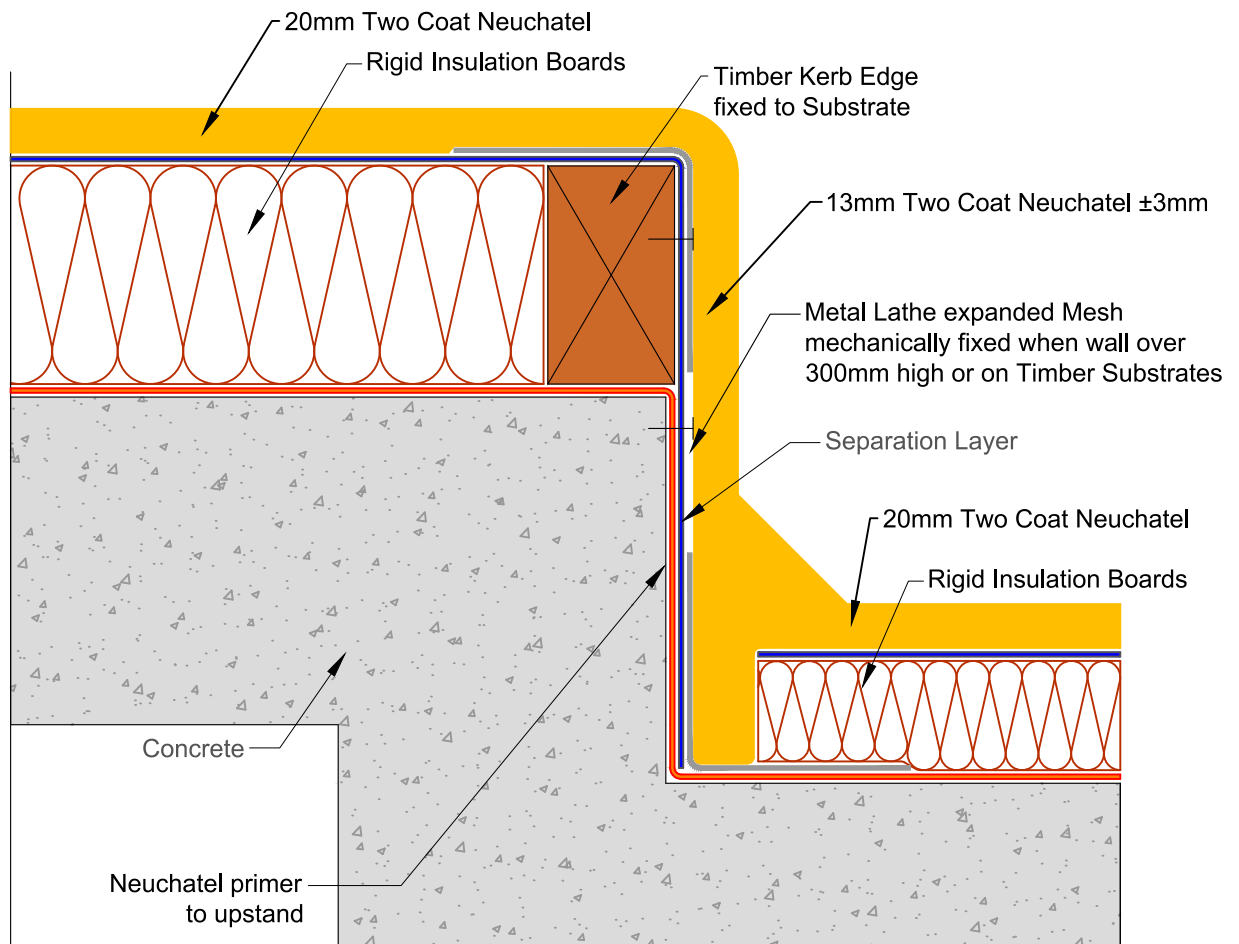

masterspec

TITLE: **CHANGE OF LEVEL DETAIL
WARM INSULATION DETAIL**

www.neuchatel.co.nz


TECHNICAL SERVICES.
Tel: 09 441 4595
email: info@neuchatel.co.nz

Drawing: WRM 008 Rev1

OCT 2023

Not to Scale

Drawing is indicative only and subject to approval for use in the application required.

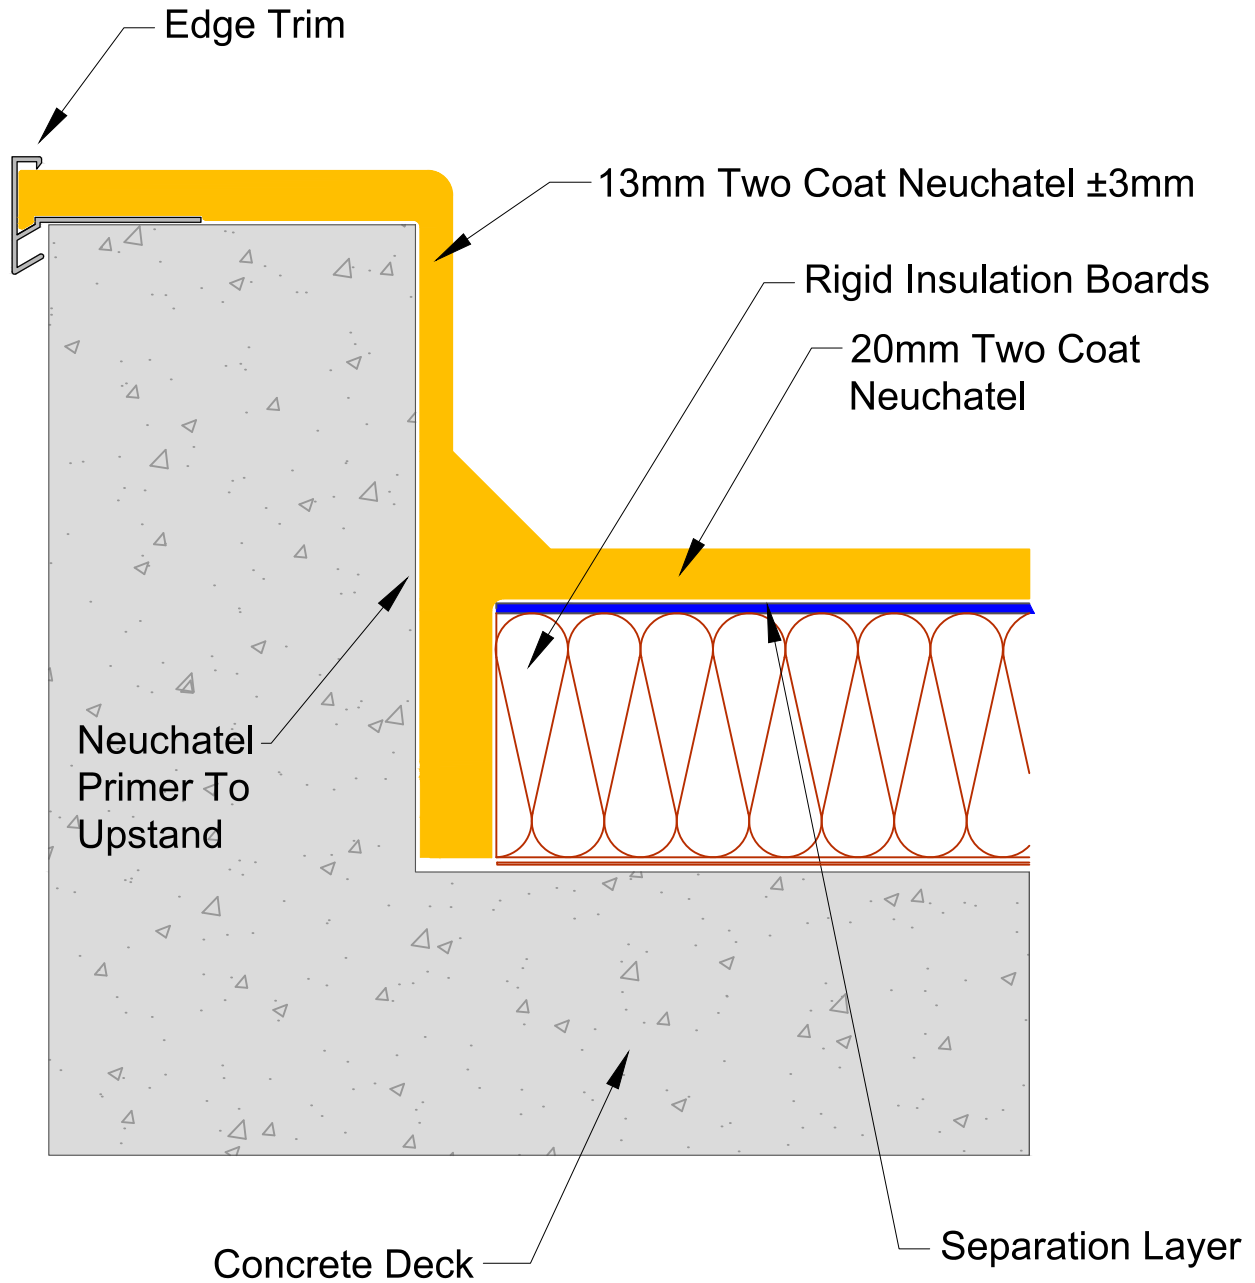

masterspec

TITLE: TYPICAL TRIMMED EDGE DETAIL
WARM INSULATION DETAIL

www.neuchatel.co.nz


TECHNICAL SERVICES.
Tel: 09 441 4595
email: info@neuchatel.co.nz

Drawing: WRM 009C Rev1

OCT 2023

Not to Scale

Drawing is indicative only and subject to approval for use in the application required.

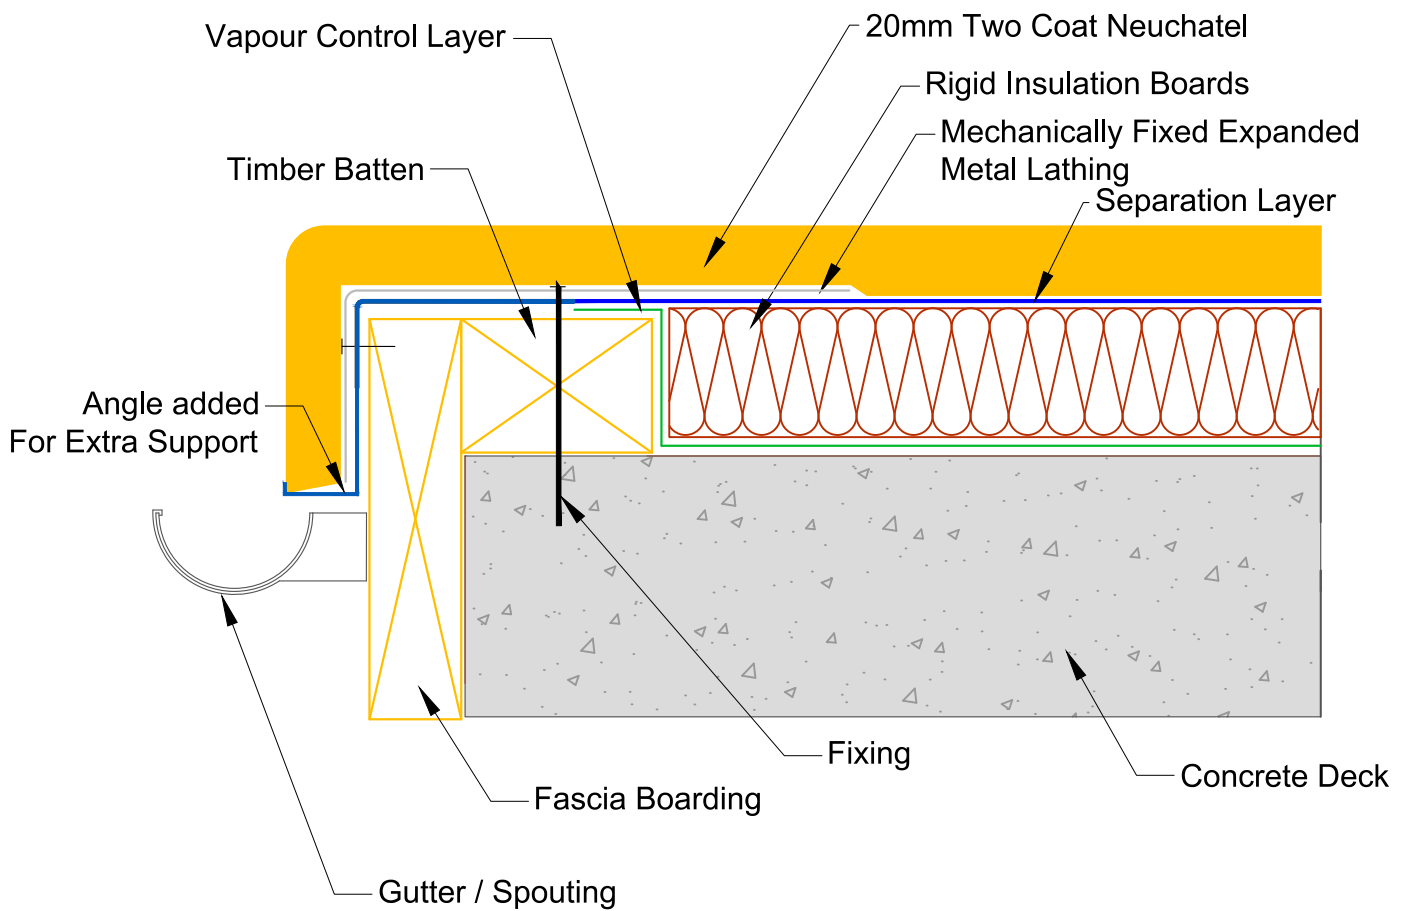

masterspec

TITLE: **GUTTER DRIP EDGE DETAIL
WARM INSULATION DETAIL**

www.neuchatel.co.nz


TECHNICAL SERVICES.
Tel: 09 441 4595
email: info@neuchatel.co.nz

Drawing: WRM 010 Rev1

OCT 2023

Not to Scale

Drawing is indicative only and subject to approval for use in the application required.

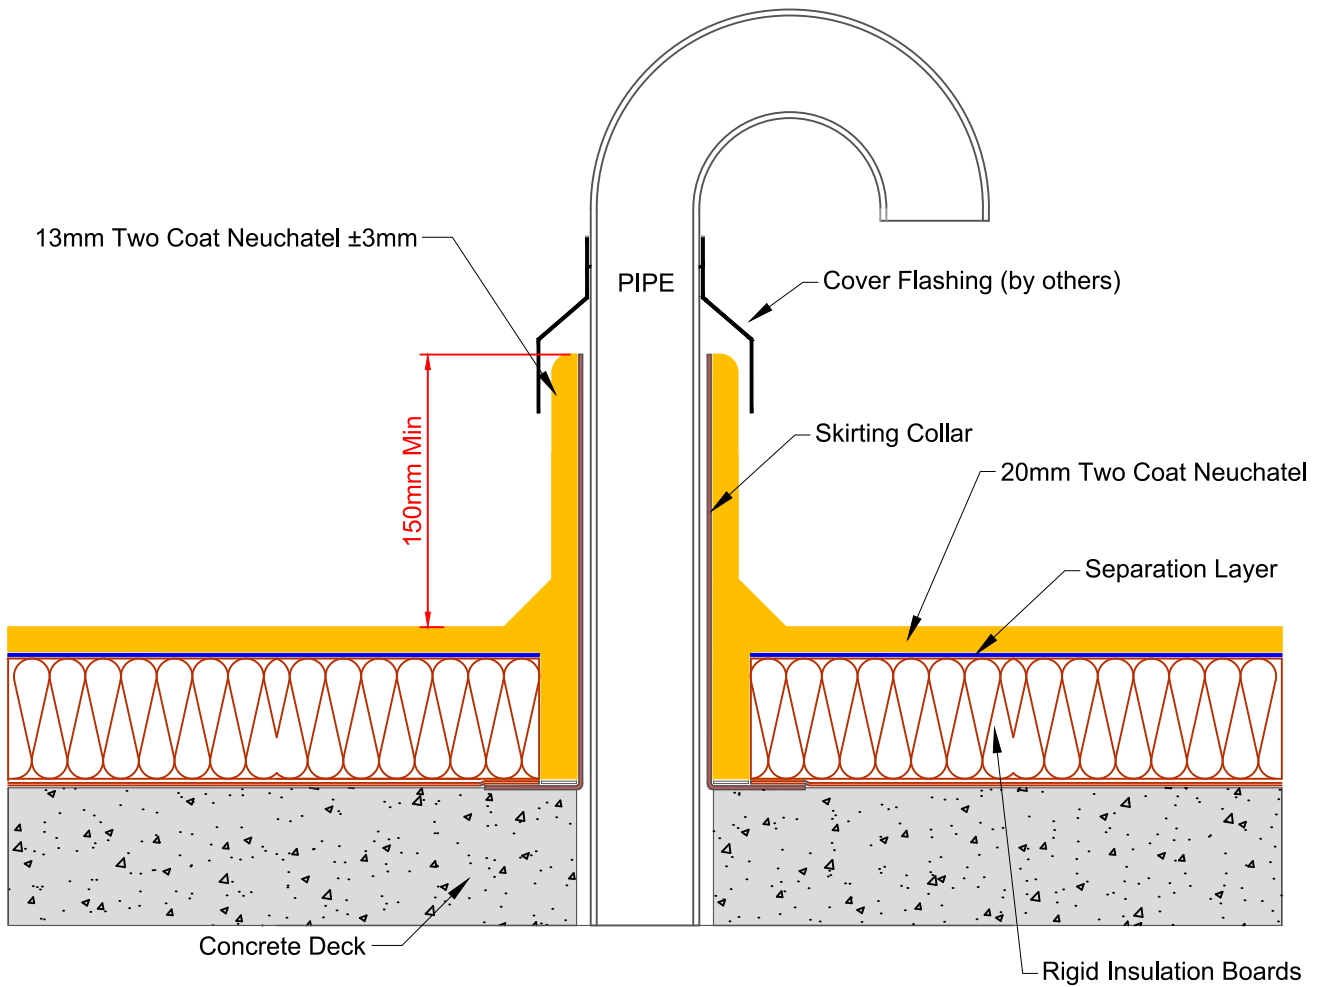

masterspec

TITLE: 'HOCKEY STICK' PIPE PENETRATION DETAIL
WARM INSULATION DETAIL

www.neuchatel.co.nz

TECHNICAL SERVICES.
Tel: 09 441 4595
email: info@neuchatel.co.nz

Drawing: WRM 011B Rev1

OCT 2023

Not to Scale

Drawing is indicative only and subject to approval for use in the application required.