

Neuchâtel Tanking Detail Drawings


Document Version: 001

Issue Date: 2nd November 2023




CodeMark

CMNZ70011

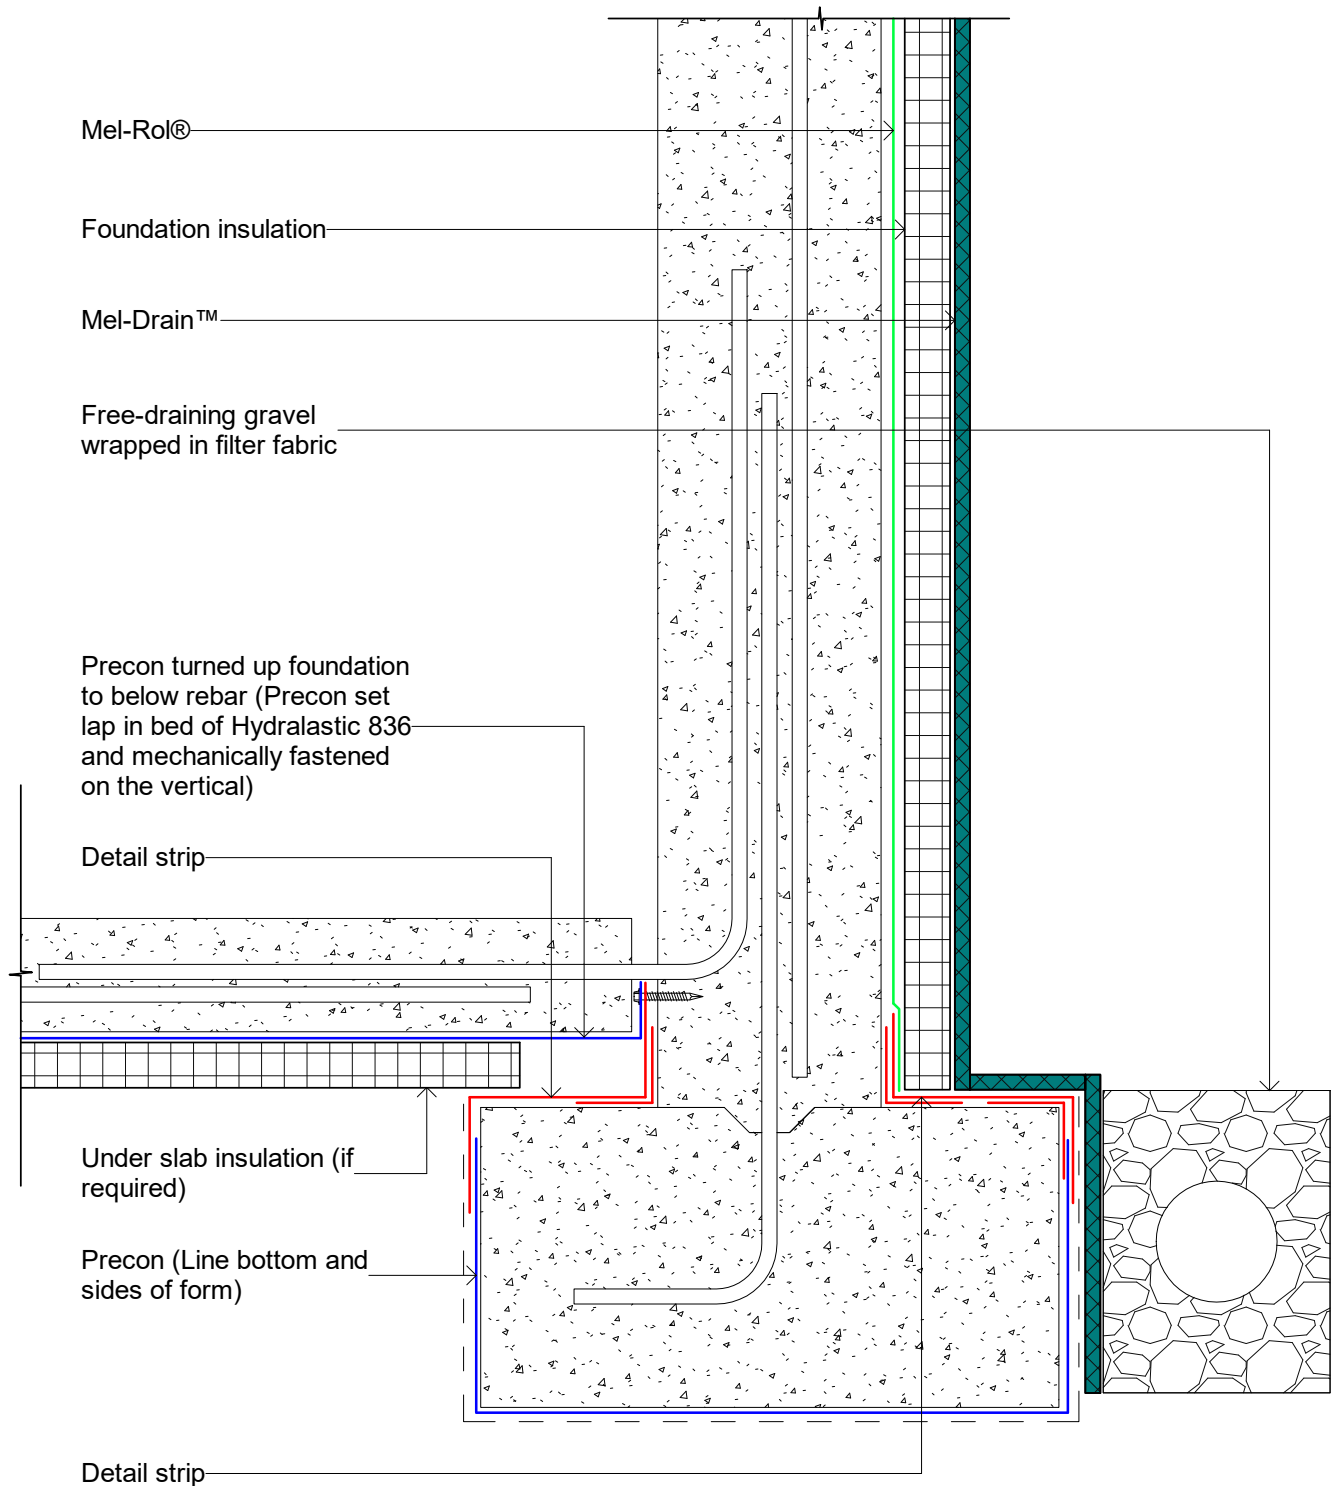


CodeMark

CMNZ70011

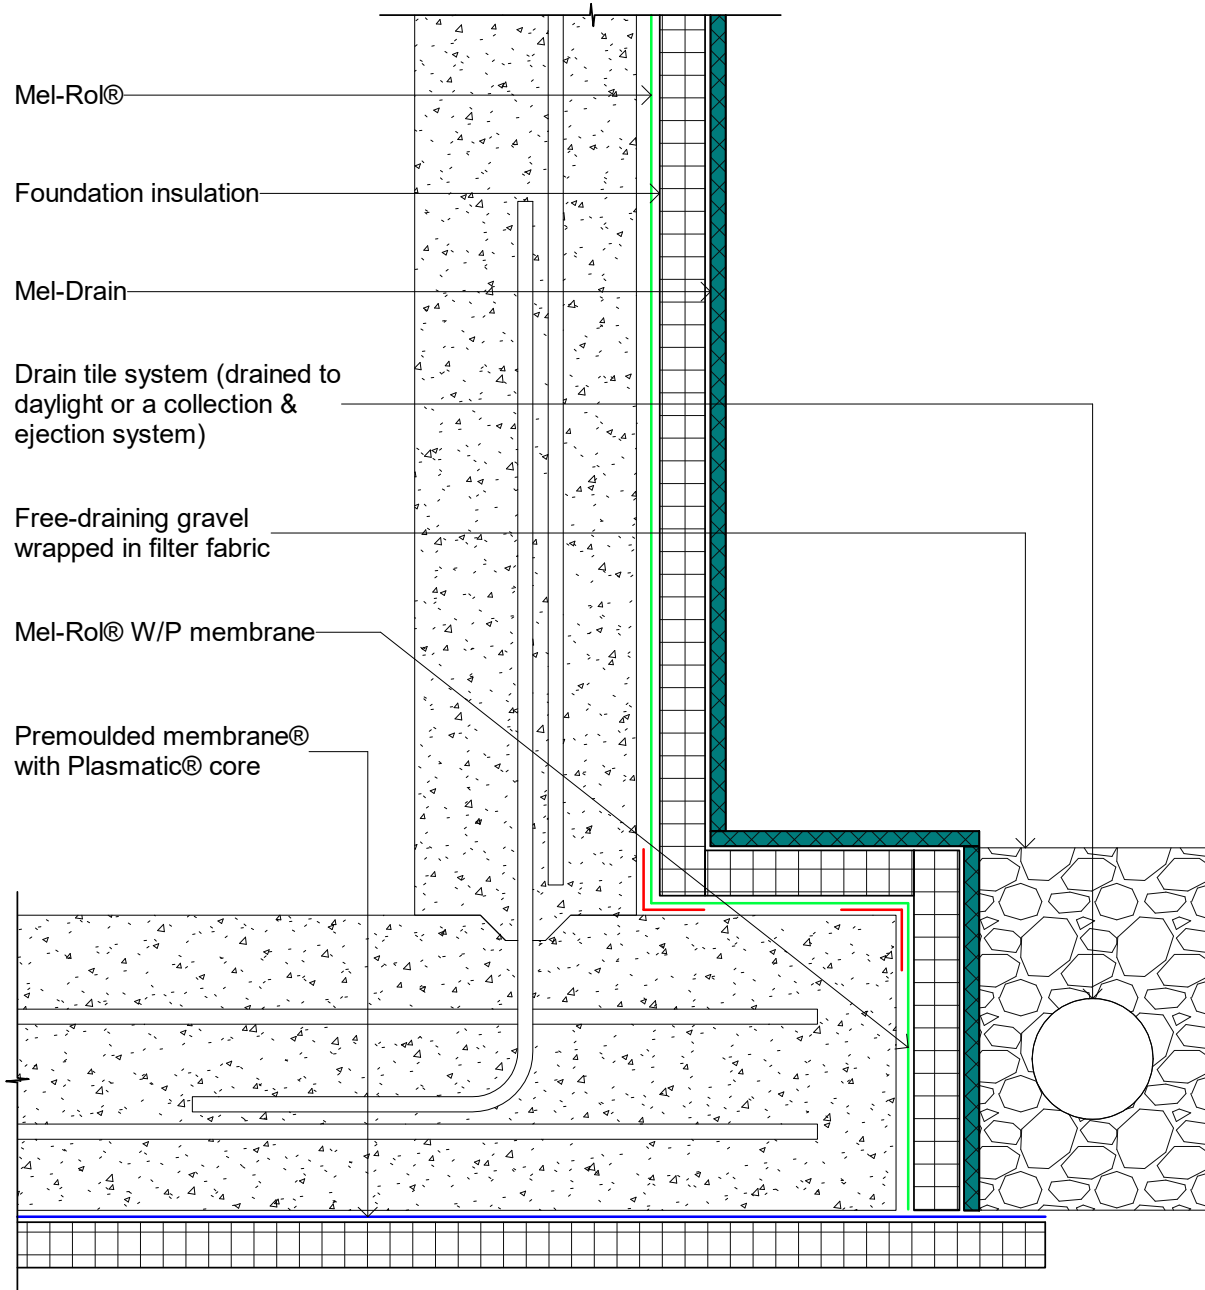


CodeMark

CMNZ70011

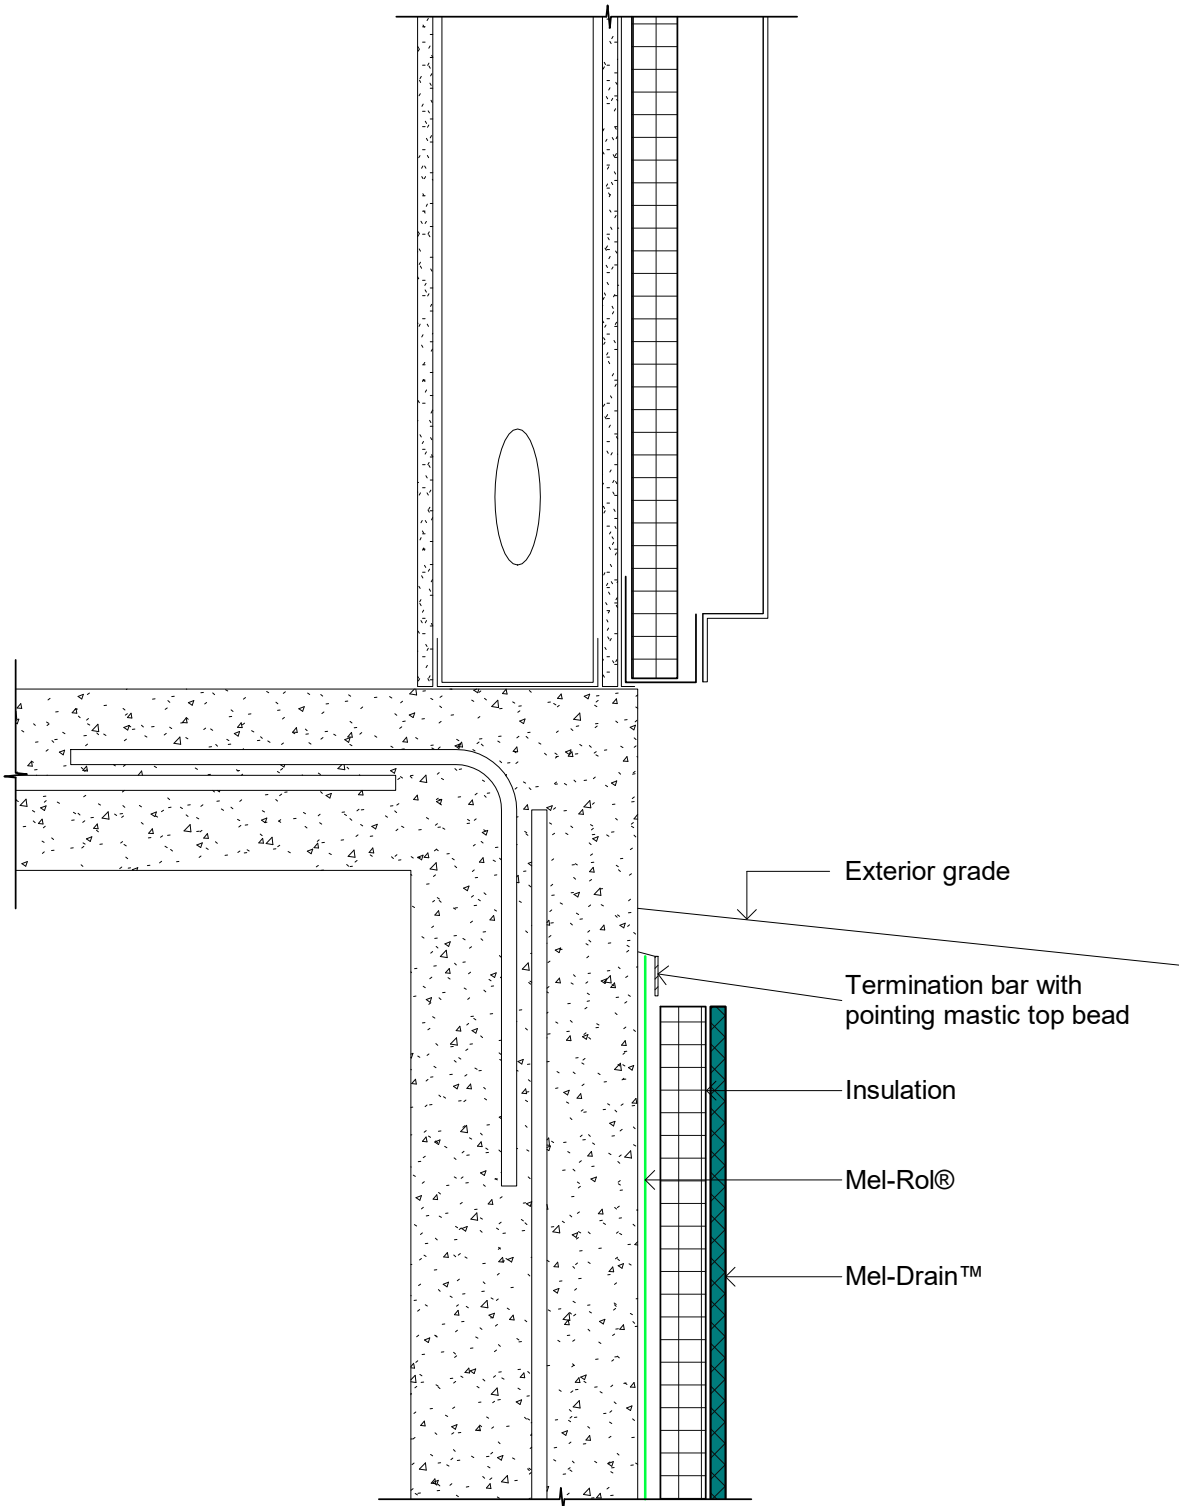


CodeMark

CMNZ70011

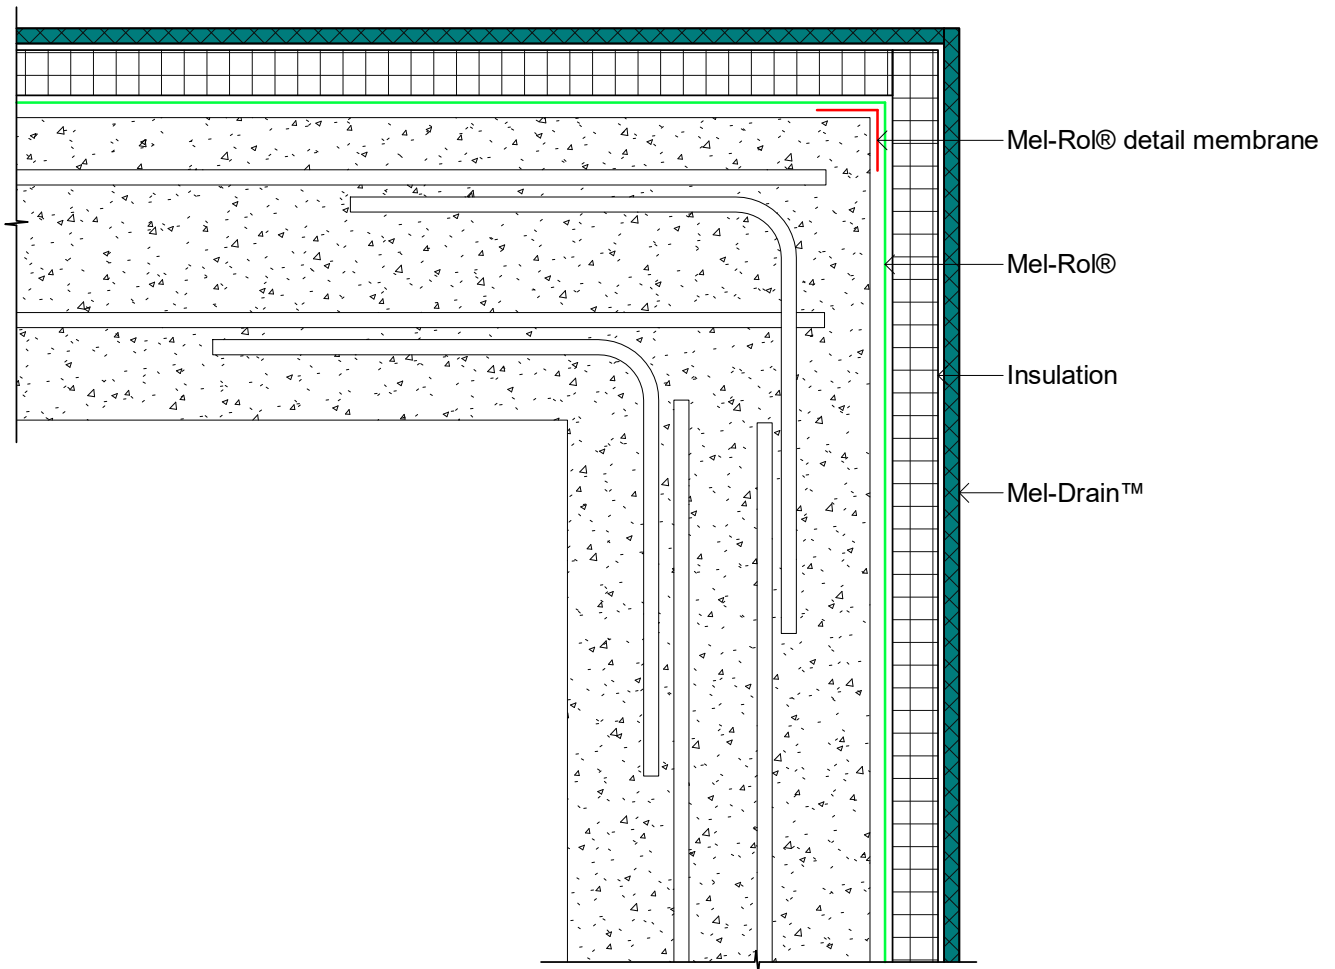


CodeMark

CMNZ70011

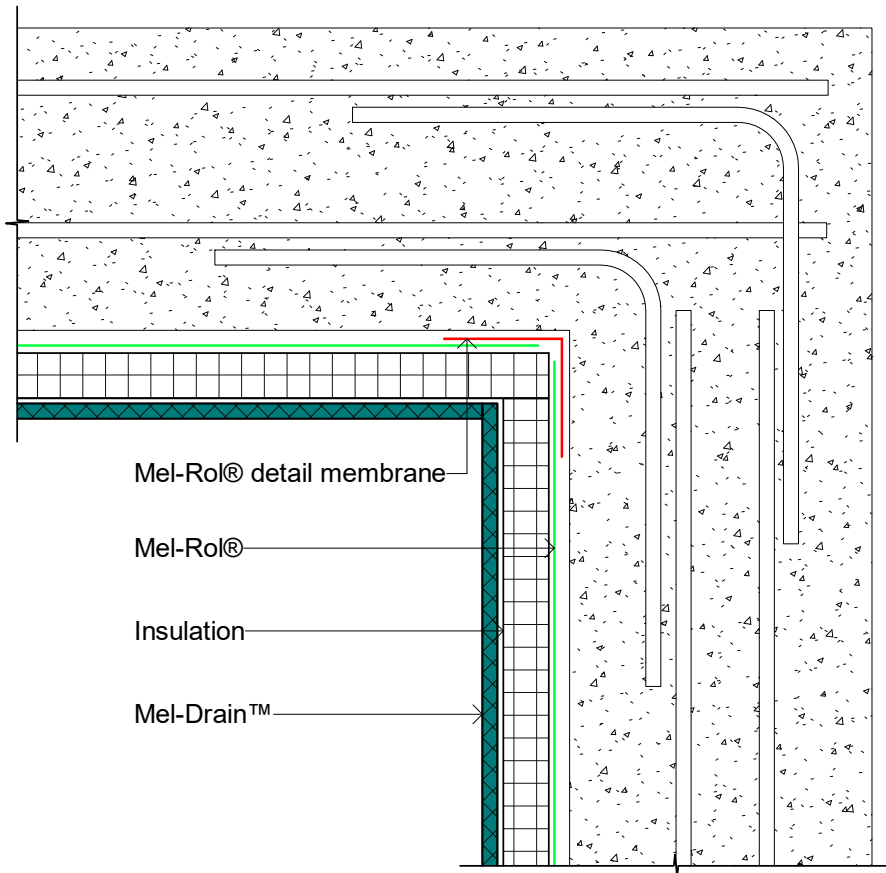

CodeMark


CMNZ70011

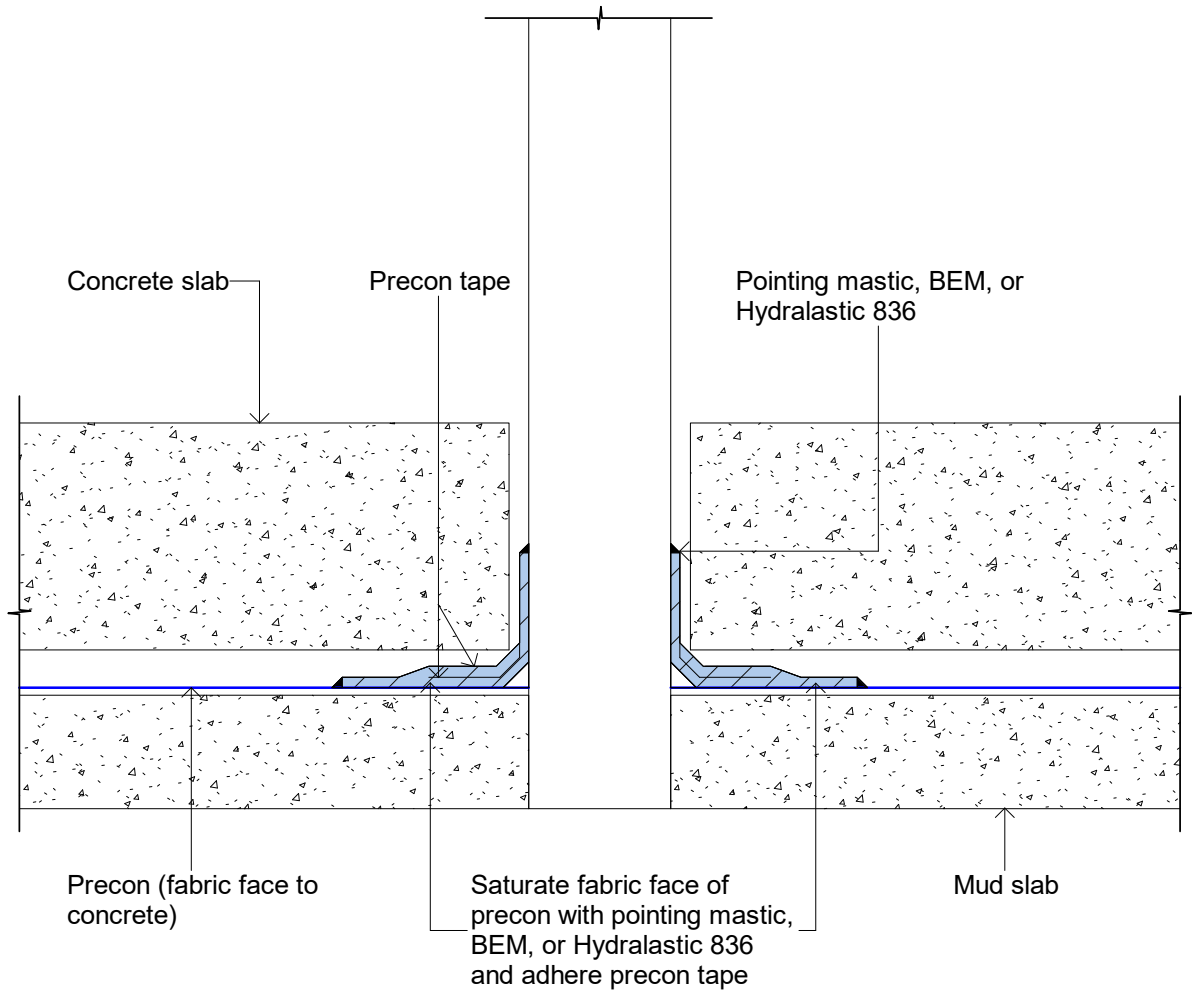

File:		
Scale:	1 : 5	Reference
Date:	September 2018	NEU_MEL_006

CodeMark

CMNZ70011

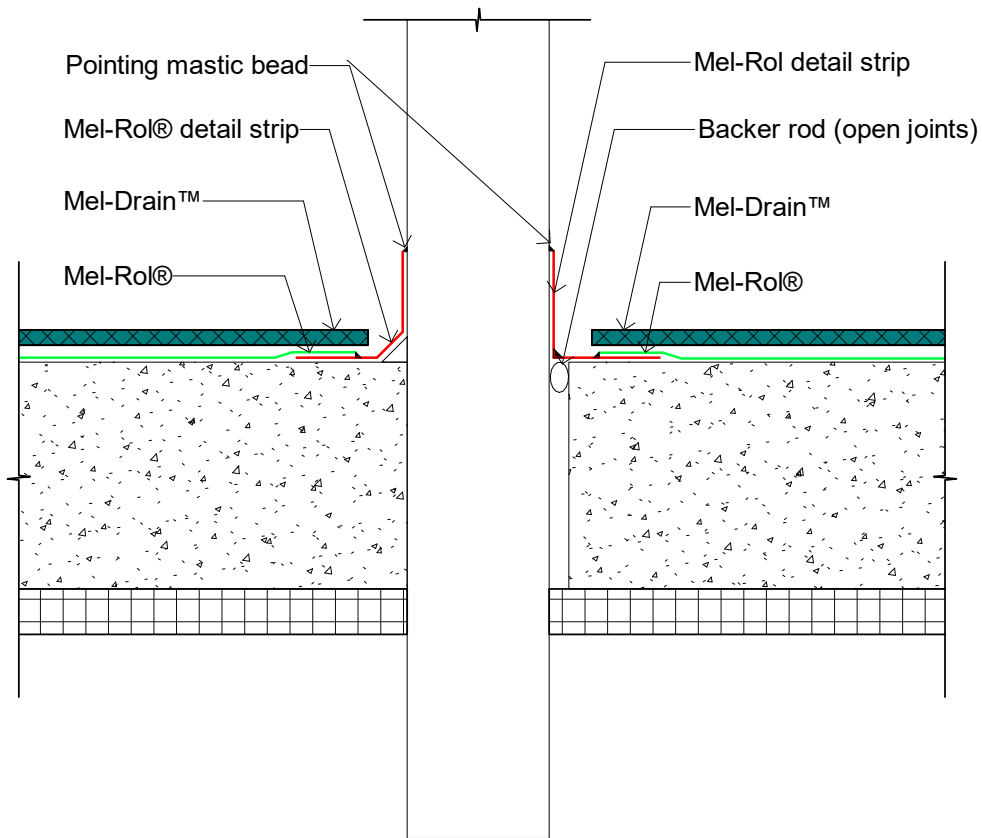

File:	Scale: 1 : 5	Reference
Date: September 2018		NEU_MEL_007