

Neuchâtel Carpark System Standard Detail Drawings

Document Version: 001



Issue Date: October 2023



Index


Reference No.	Issue Date	Version No.	Description
CAR 001	Oct 2023	Rev1	Upstand Detail Carpark Detail
CAR 001C	Oct 2023	Rev1	Timber Wall Junction Detail Carpark Detail
CAR 001D	Oct 2023	Rev1	Rendered Upstand Detail Carpark Detail
CAR 002	Oct 2023	Rev1	Blockwall/Torch-On Upstand Detail Carpark Detail
CAR 003	Oct 2023	Rev1	Cast Concrete Upstand Detail Carpark Detail
CAR 004	Oct 2023	Rev1	Threshold Upstand Detail Carpark Detail
CAR 004B	Oct 2023	Rev1	Threshold Upstand Detail - Rebated Cill Carpark Detail
CAR 005	Oct 2023	Rev1	Blockwall Parapet Outlet Detail Carpark Detail
CAR 005A	Oct 2023	Rev1	Scupper Outlet Detail Carpark Detail
CAR 006	Oct 2023	Rev1	Outlet Detail Carpark Detail
CAR 006B	Oct 2023	Rev1	Channel Drain Detail Carpark Detail
CAR 007	Oct 2023	Rev1	Cast Concrete Parapet with Cap Flashing Detail Carpark Detail
CAR 008	Oct 2023	Rev1	Change of Level Detail Carpark Detail
CAR 010	Oct 2023	Rev1	Gutter Drip Edge Detail Carpark Detail
CAR 011B	Oct 2023	Rev1	'Hockey Stick' Pipe Penetration Detail Carpark Detail
CAR 011C	Oct 2023	Rev1	'Hockey Stick' Pipe Penetration Detail Carpark Detail
CAR 016	Oct 2023	Rev1	Plaza Deck to Precast Panel Detail Carpark Detail
CAR 017	Oct 2023	Rev1	Ramp Detail Carpark Detail



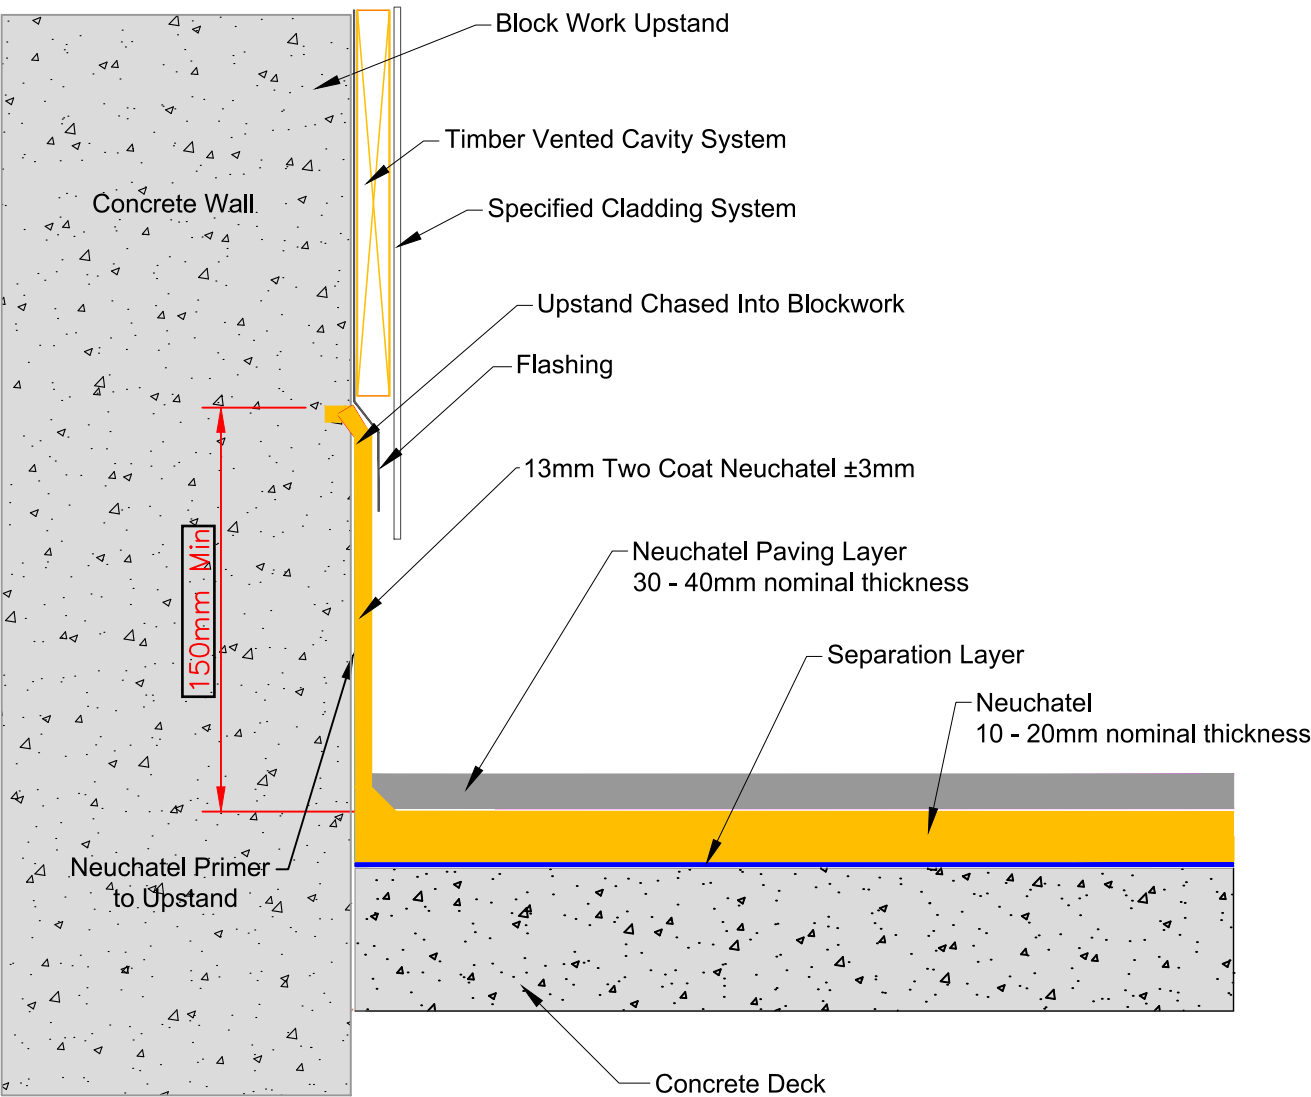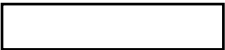


masterspec 4411AP

TITLE: UPSTAND DETAIL		www.neuchatel.co.nz TECHNICAL SERVICES. Tel: 09 441 4595 email: info@neuchatel.co.nz
CAR PARK DETAIL		
Drawing: CAR 001 Rev1	OCT 2023	Drawing is indicative only and subject to approval for use in the application required.
	Not to Scale	

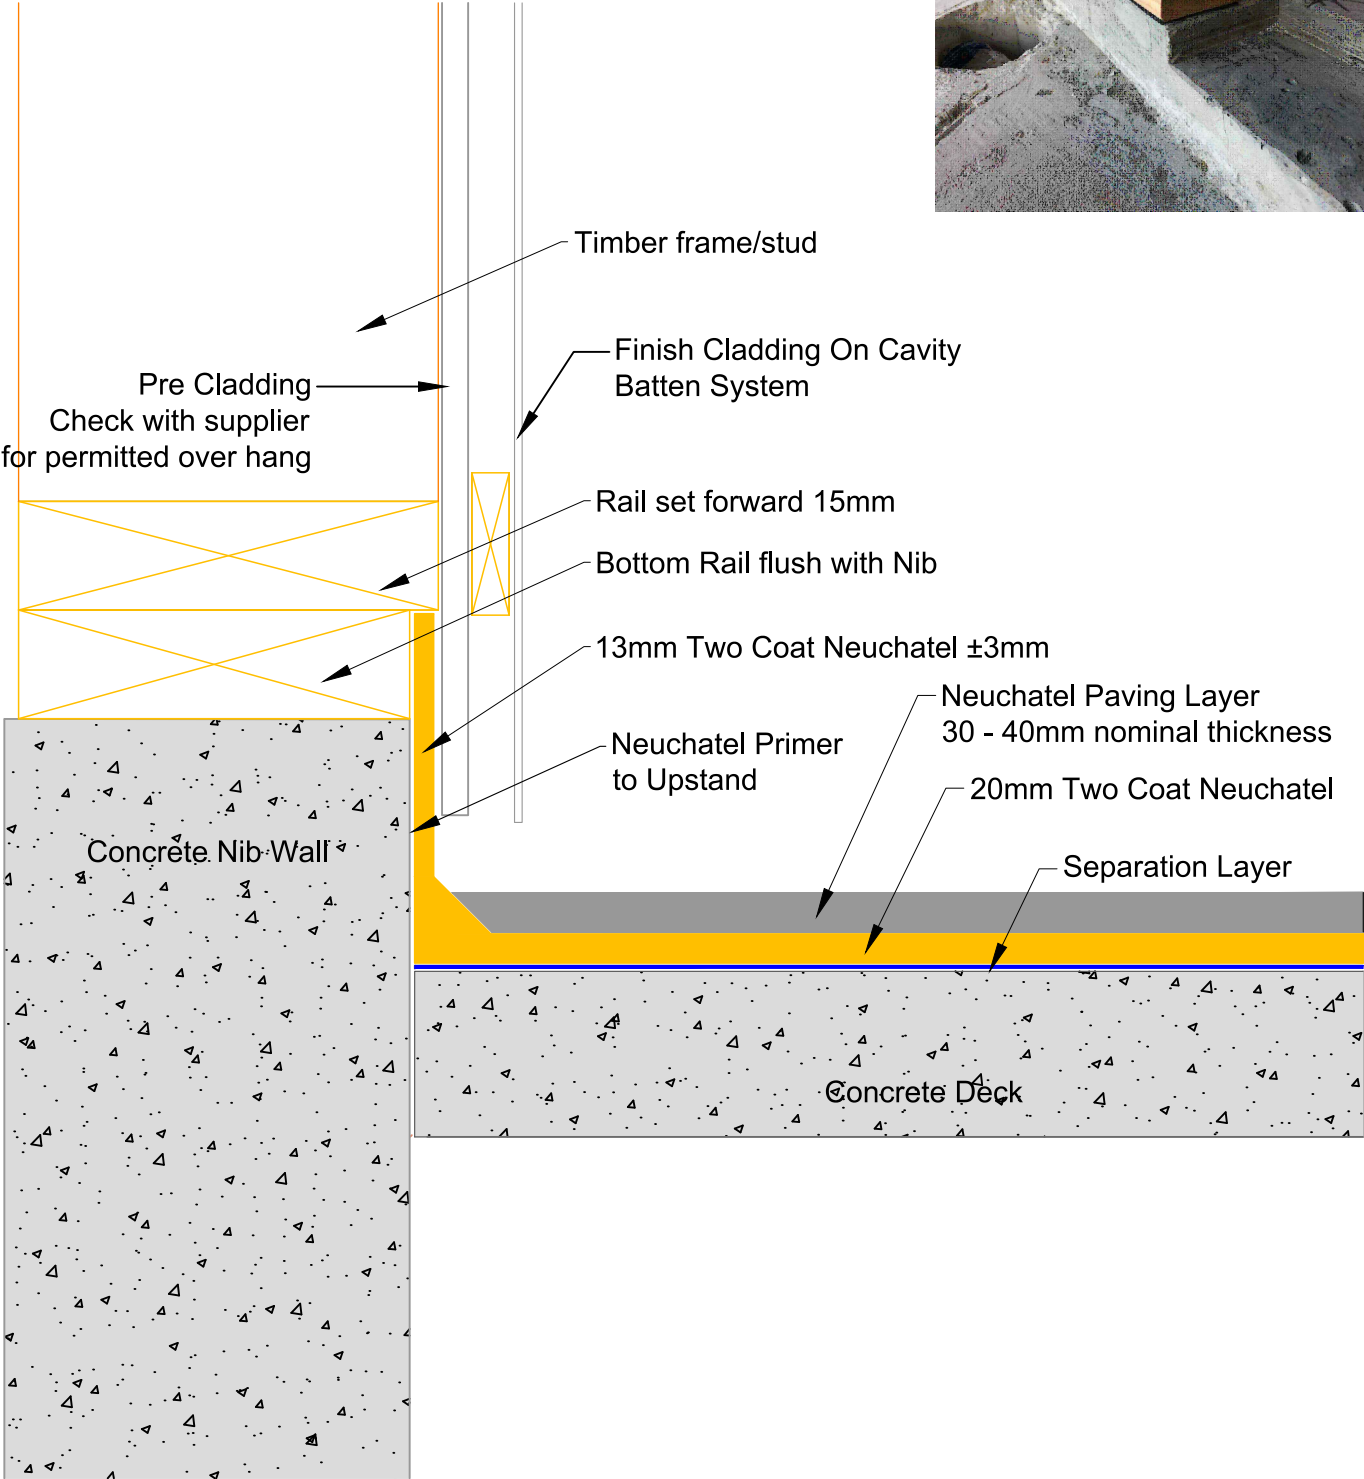


masterspec 4411AP

TITLE: TIMBER WALL JUNCTION DETAIL		www.neuchatel.co.nz TECHNICAL SERVICES. Tel: 09 441 4595 email: info@neuchatel.co.nz
CAR PARK DETAIL		
Drawing: CAR 001C Rev1	OCT 2023	Drawing is indicative only and subject to approval for use in the application required.
	Not to Scale	

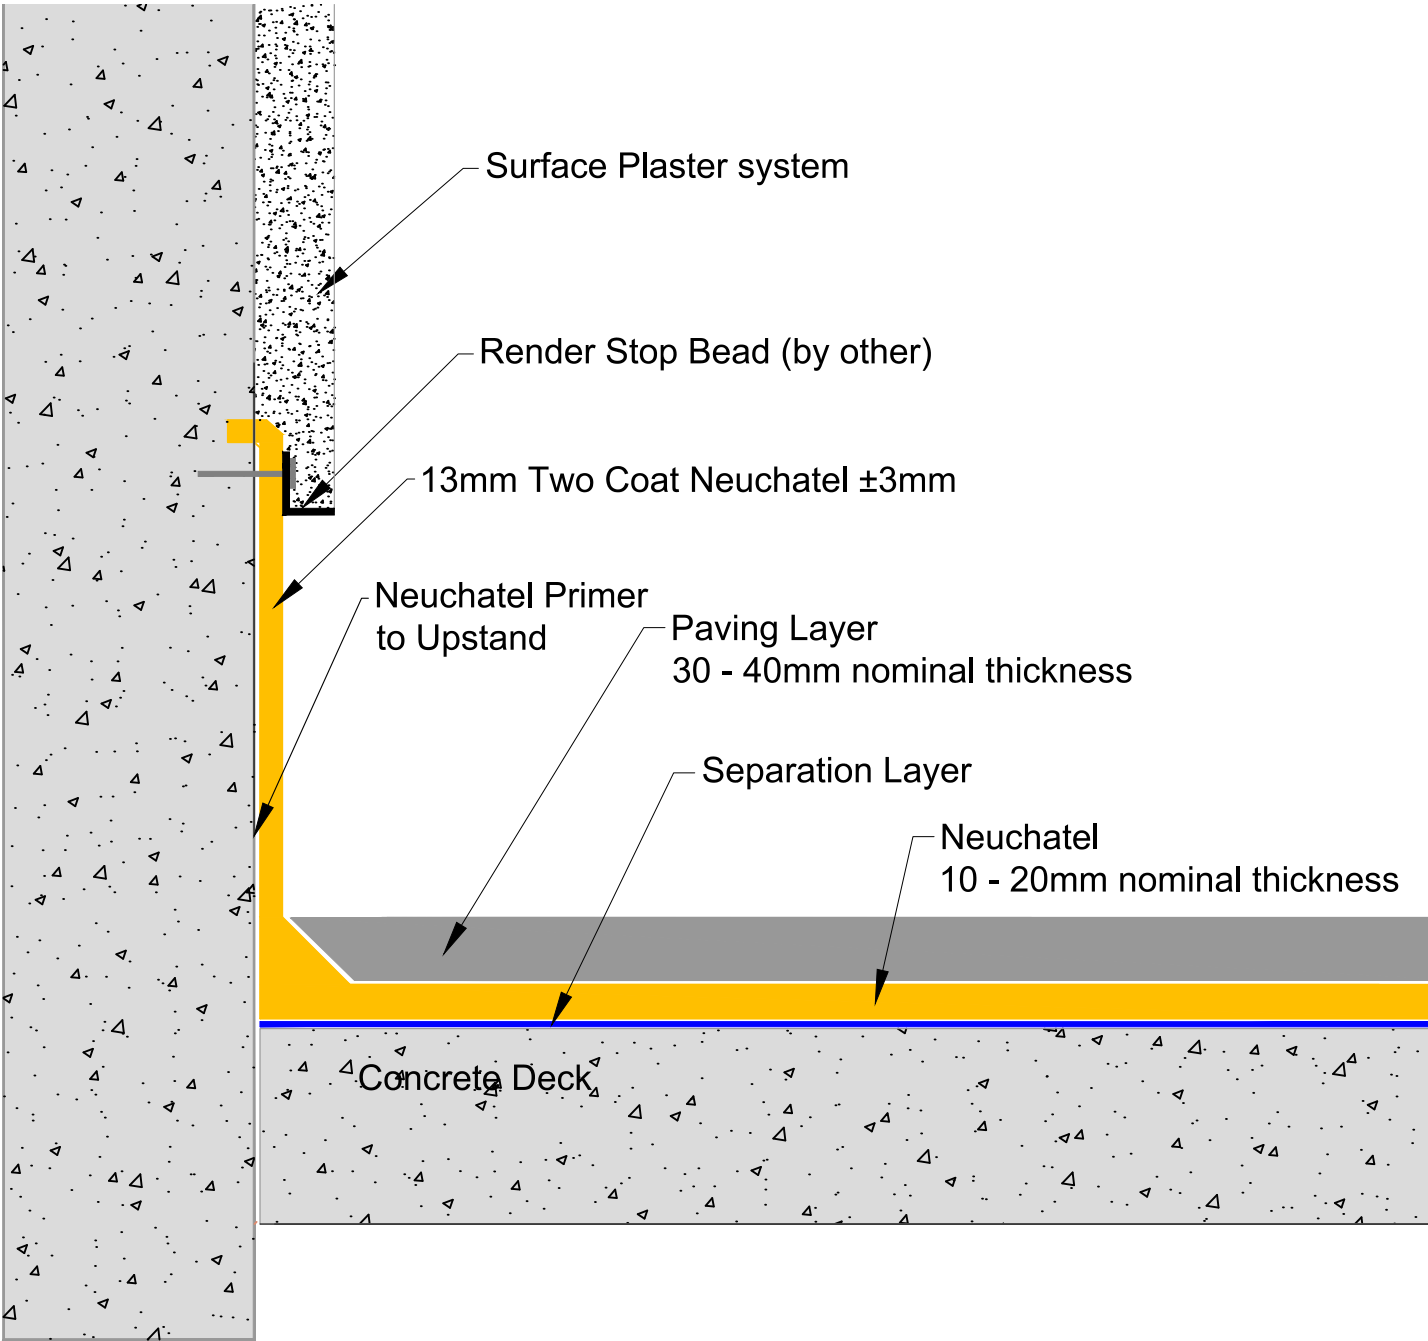


masterspec 4411AP

TITLE: RENDERED UPSTAND DETAIL		www.neuchatel.co.nz TECHNICAL SERVICES. Tel: 09 441 4595 email: info@neuchatel.co.nz
CAR PARK DETAIL		
Drawing: CAR 001D Rev1	OCT 2023	Drawing is indicative only and subject to approval for use in the application required.
	Not to Scale	

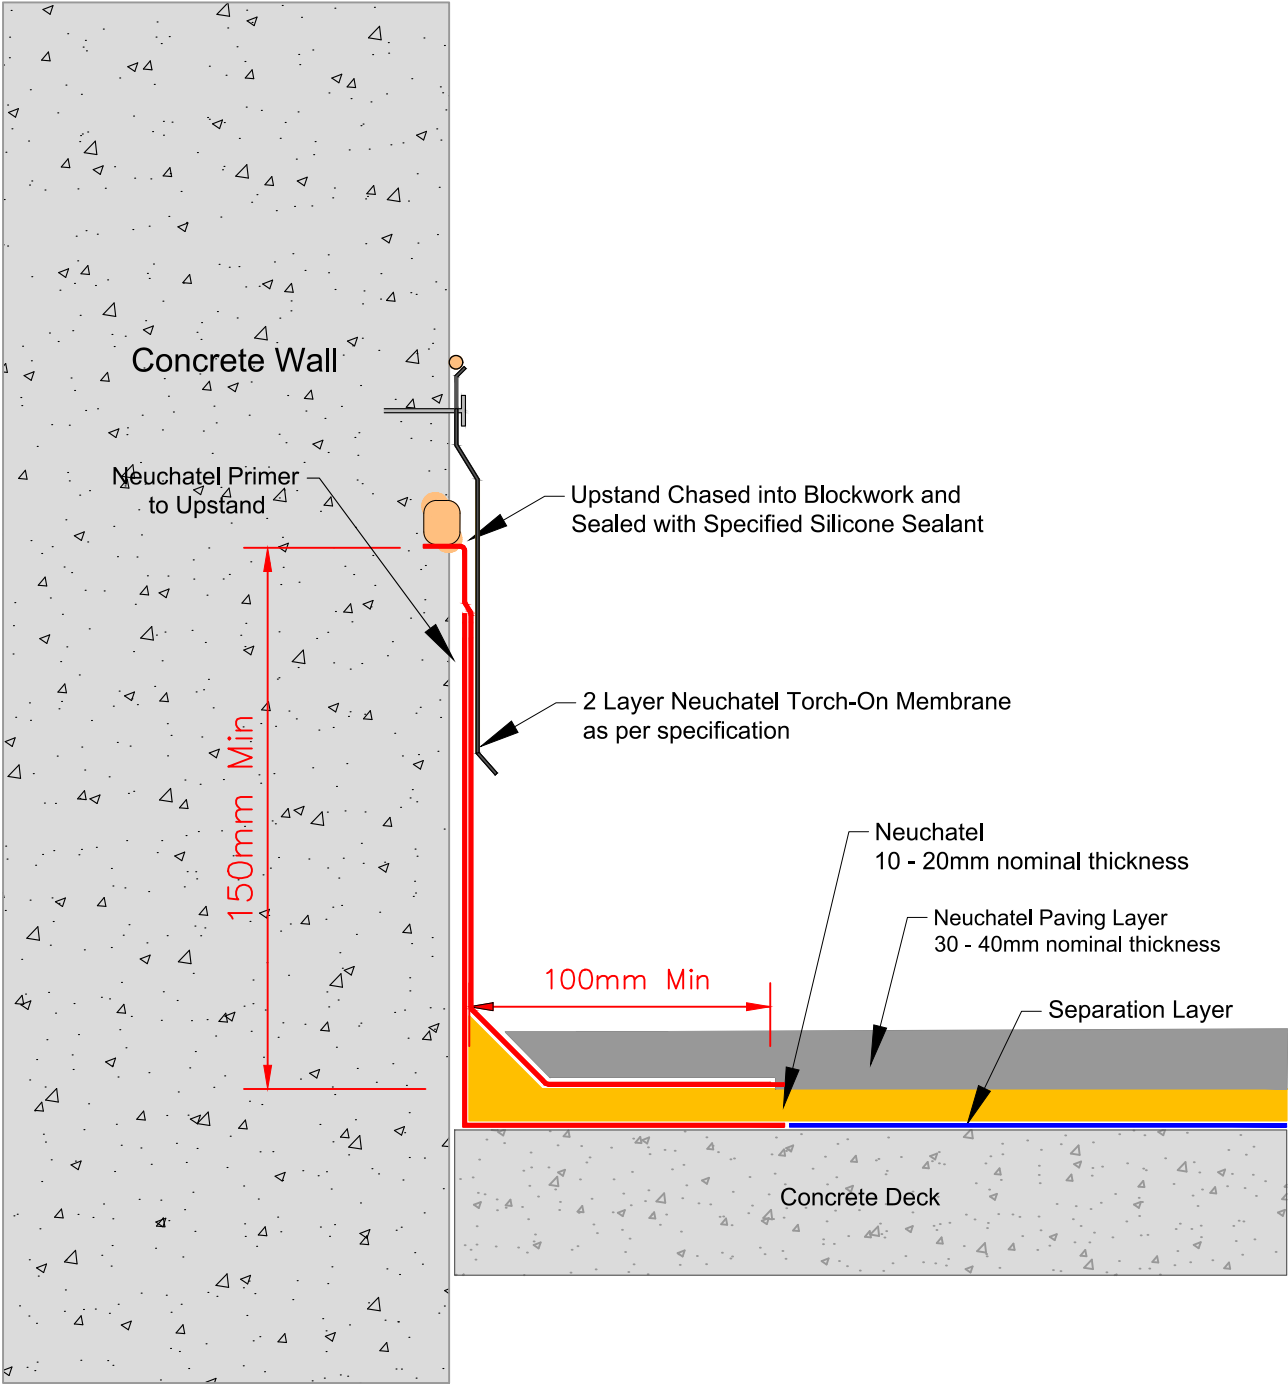


masterspec 4411AP

TITLE: BLOCKWALL/TORCH-ON UPSTAND DETAIL		www.neuchatel.co.nz TECHNICAL SERVICES. Tel: 09 441 4595 email: info@neuchatel.co.nz
CAR PARK DETAIL		
Drawing: CAR 002 Rev1	OCT 2023	Drawing is indicative only and subject to approval for use in the application required.
	Not to Scale	

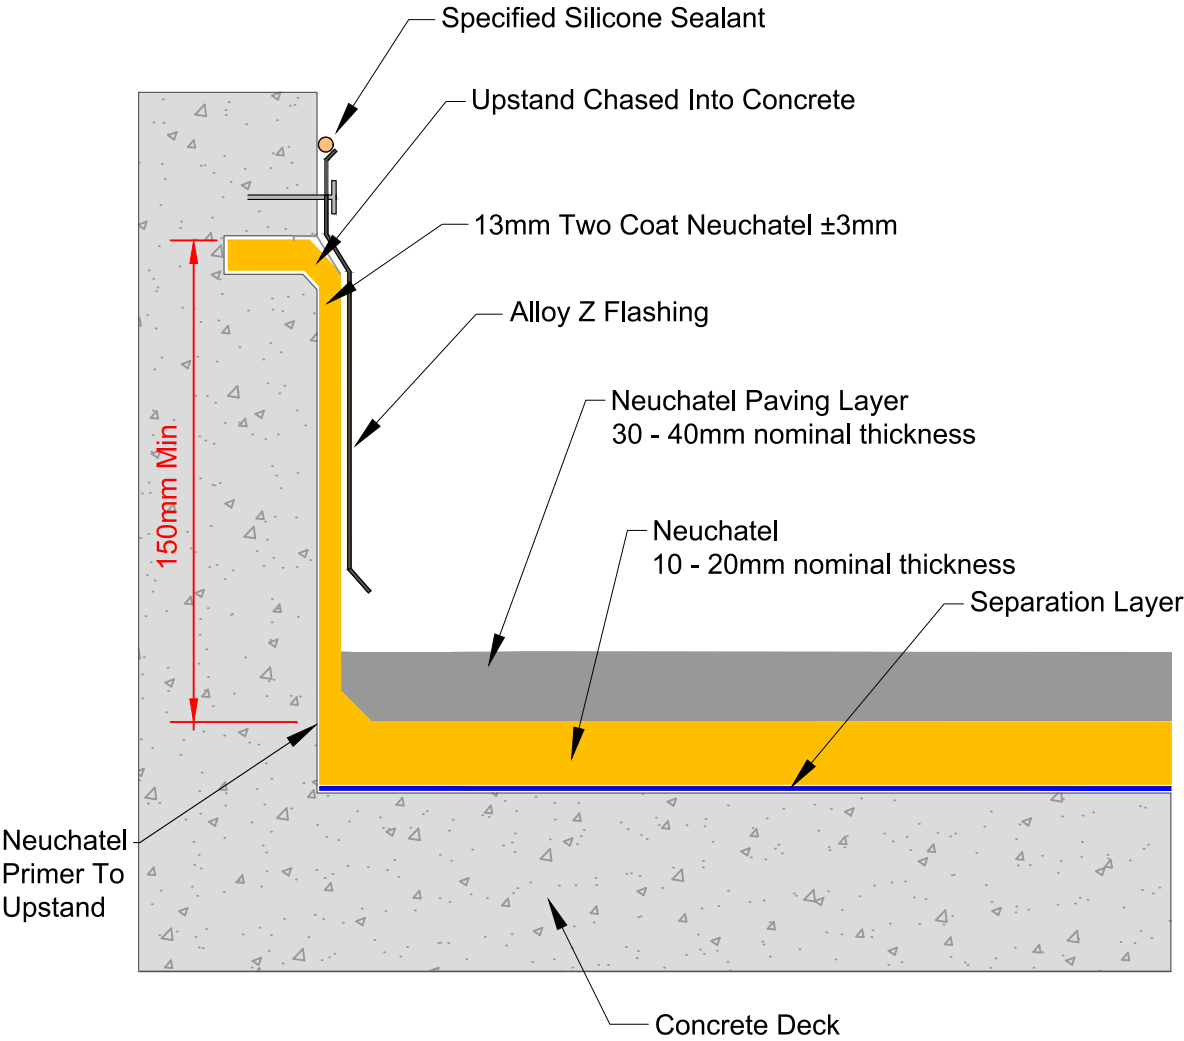


masterspec 4411AP

TITLE: CAST CONCRETE UPSTAND DETAIL CAR PARK DETAIL		www.neuchatel.co.nz TECHNICAL SERVICES. Tel: 09 441 4595 email: info@neuchatel.co.nz
Drawing: CAR 003 Rev1	OCT 2023	Drawing is indicative only and subject to approval for use in the application required.
	Not to Scale	

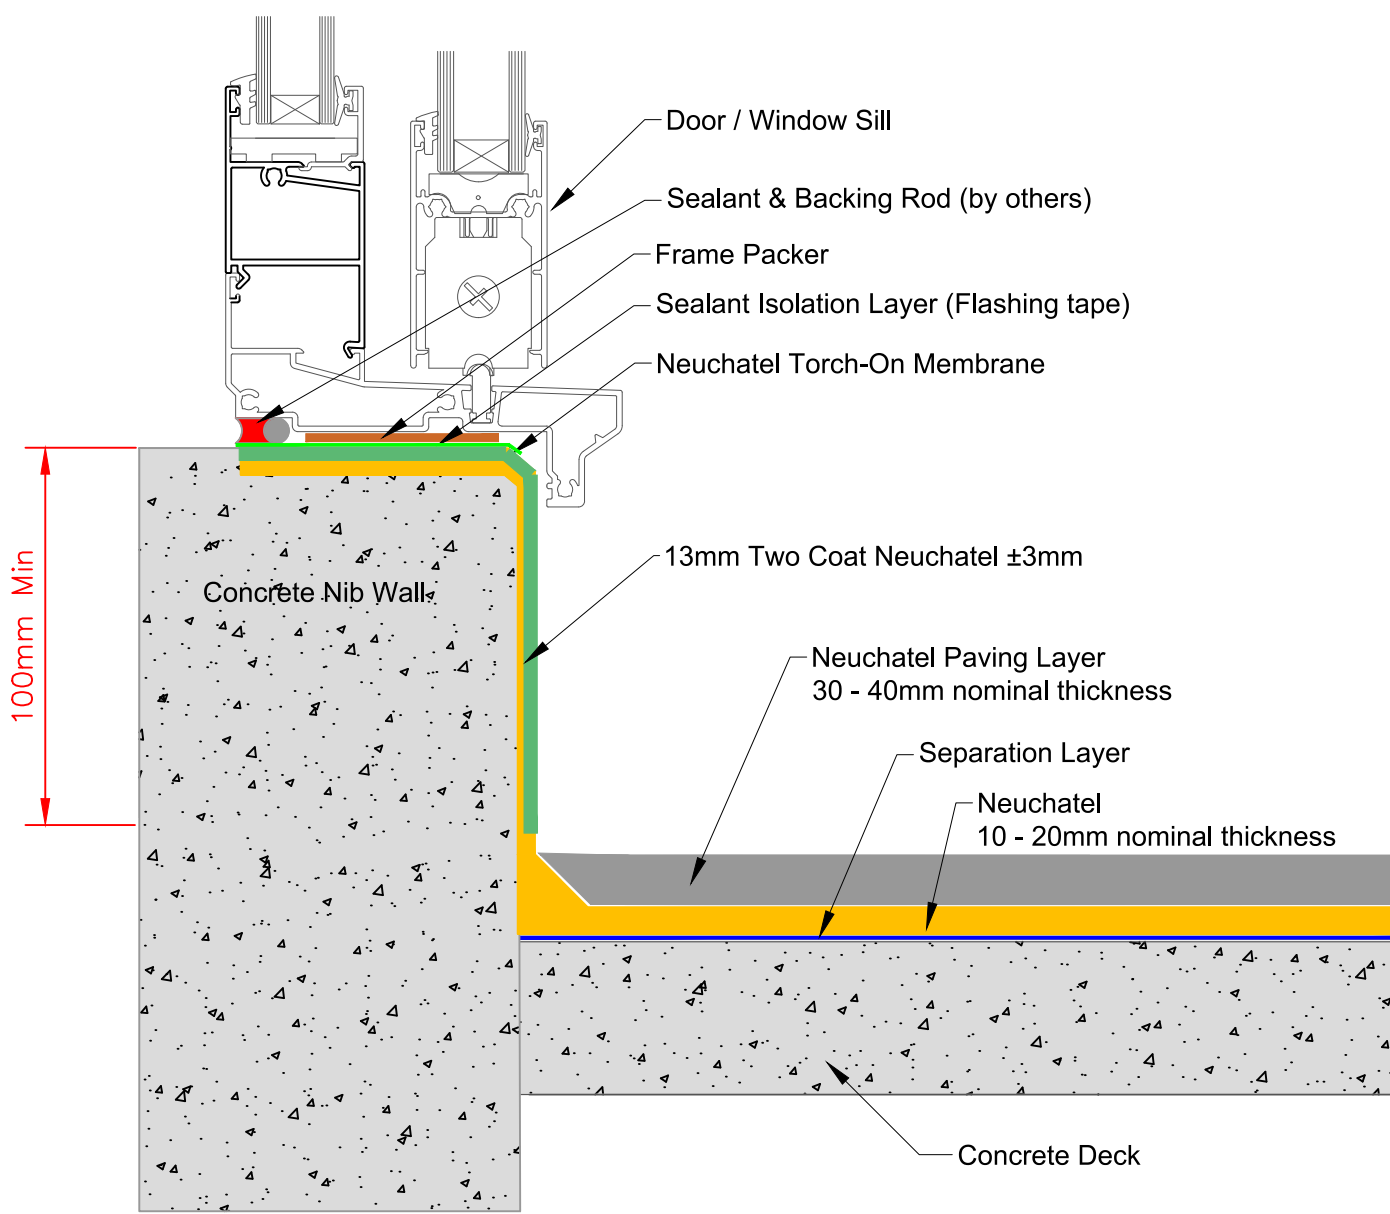


masterspec 4411AP

TITLE: THRESHOLD UPSTAND DETAIL		www.neuchatel.co.nz TECHNICAL SERVICES. Tel: 09 441 4595 email: info@neuchatel.co.nz
CAR PARK DETAIL		
Drawing: CAR 004 Rev1	OCT 2023	Drawing is indicative only and subject to approval for use in the application required.
	Not to Scale	

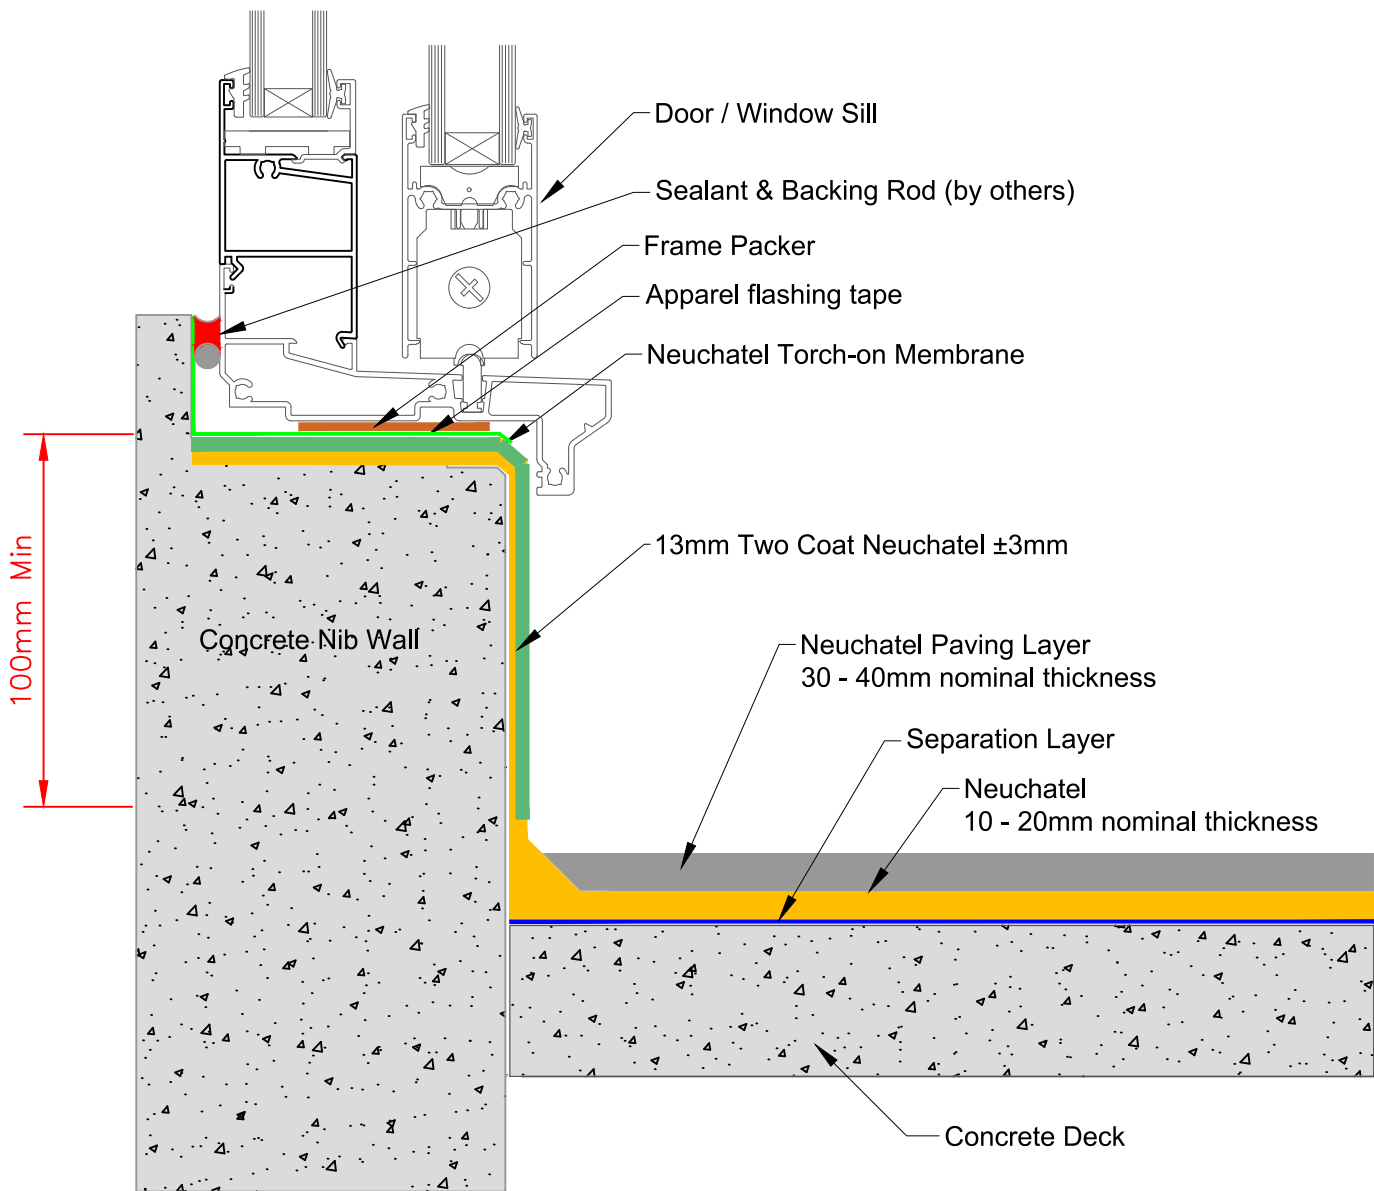


masterspec 4411AP

TITLE: THRESHOLD UPSTAND DETAIL - REBATED CILL		www.neuchatel.co.nz TECHNICAL SERVICES. Tel: 09 441 4595 email: info@neuchatel.co.nz
CAR PARK DETAIL		
Drawing: CAR 004B Rev1	OCT 2023	Drawing is indicative only and subject to approval for use in the application required.
	Not to Scale	

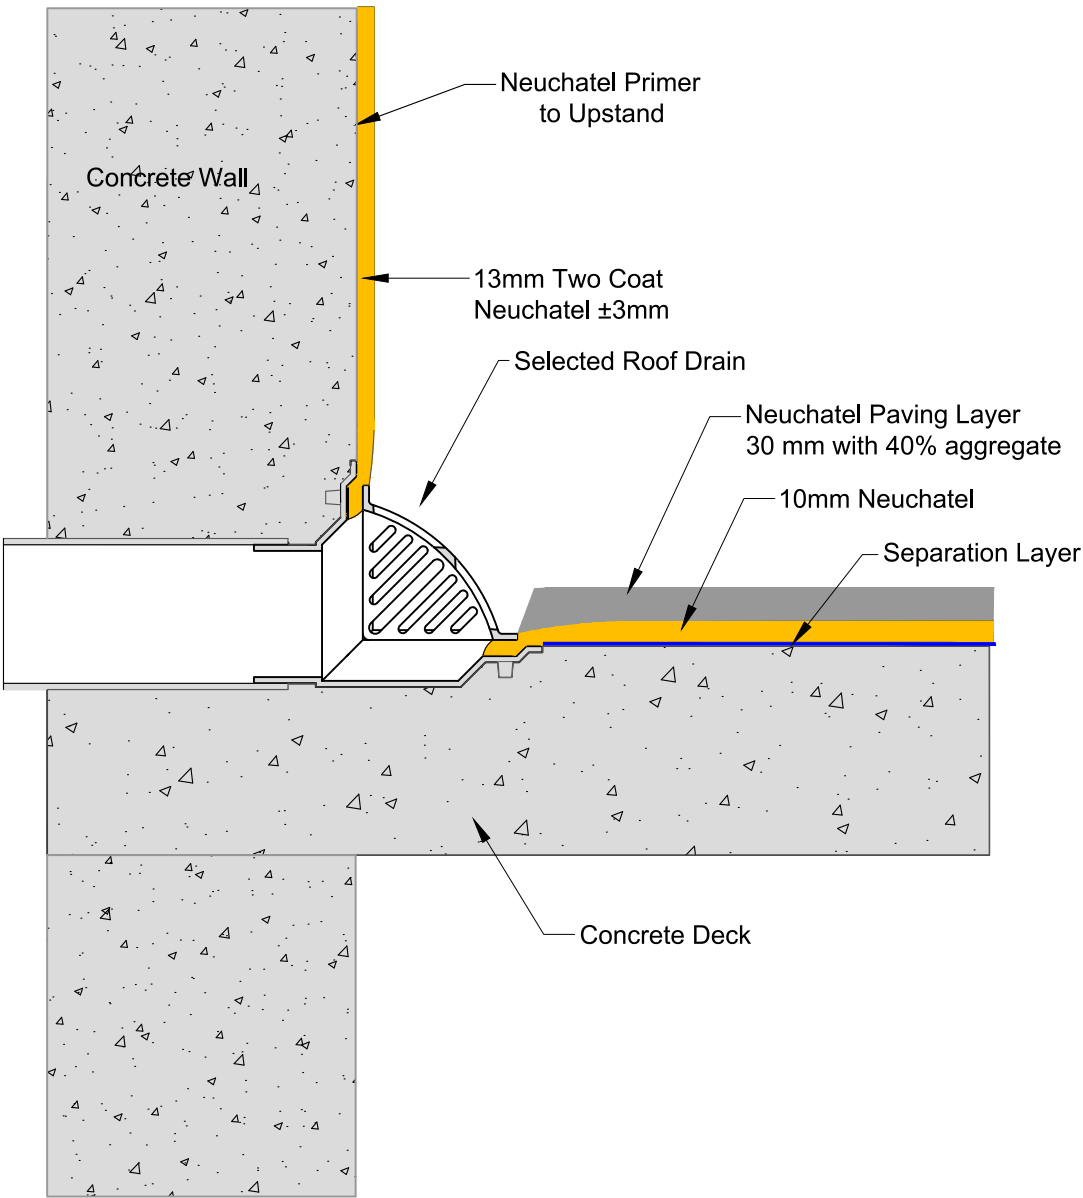


masterspec 4411AP

TITLE: BLOCKWALL PARAPET OUTLET DETAIL CAR PARK DETAIL		www.neuchatel.co.nz TECHNICAL SERVICES. Tel: 09 441 4595 email: info@neuchatel.co.nz
Drawing: CAR 005 Rev1	OCT 2023	Drawing is indicative only and subject to approval for use in the application required.
	Not to Scale	

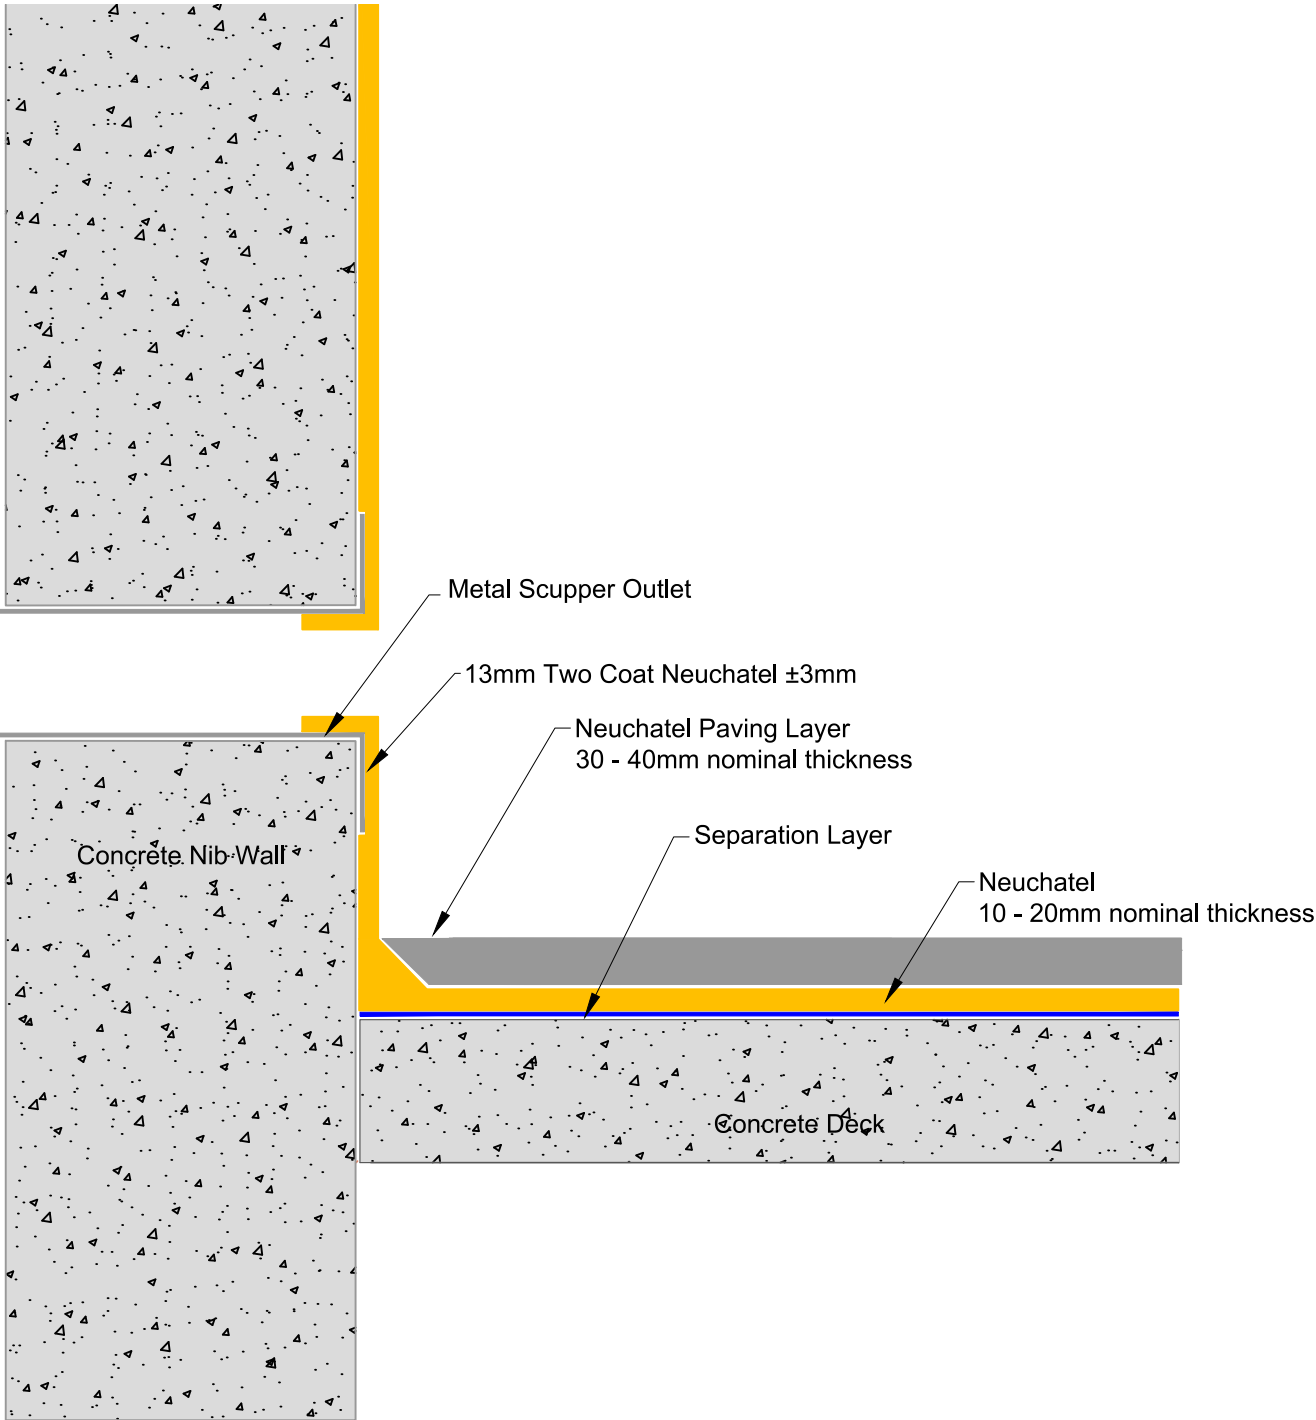


masterspec 4411AP

TITLE: SCUPPER OUTLAT DETAIL CAR PARK DETAIL		www.neuchatel.co.nz TECHNICAL SERVICES. Tel: 09 441 4595 email: info@neuchatel.co.nz
Drawing: CAR 005A Rev1	OCT 2023	Drawing is indicative only and subject to approval for use in the application required.
	Not to Scale	

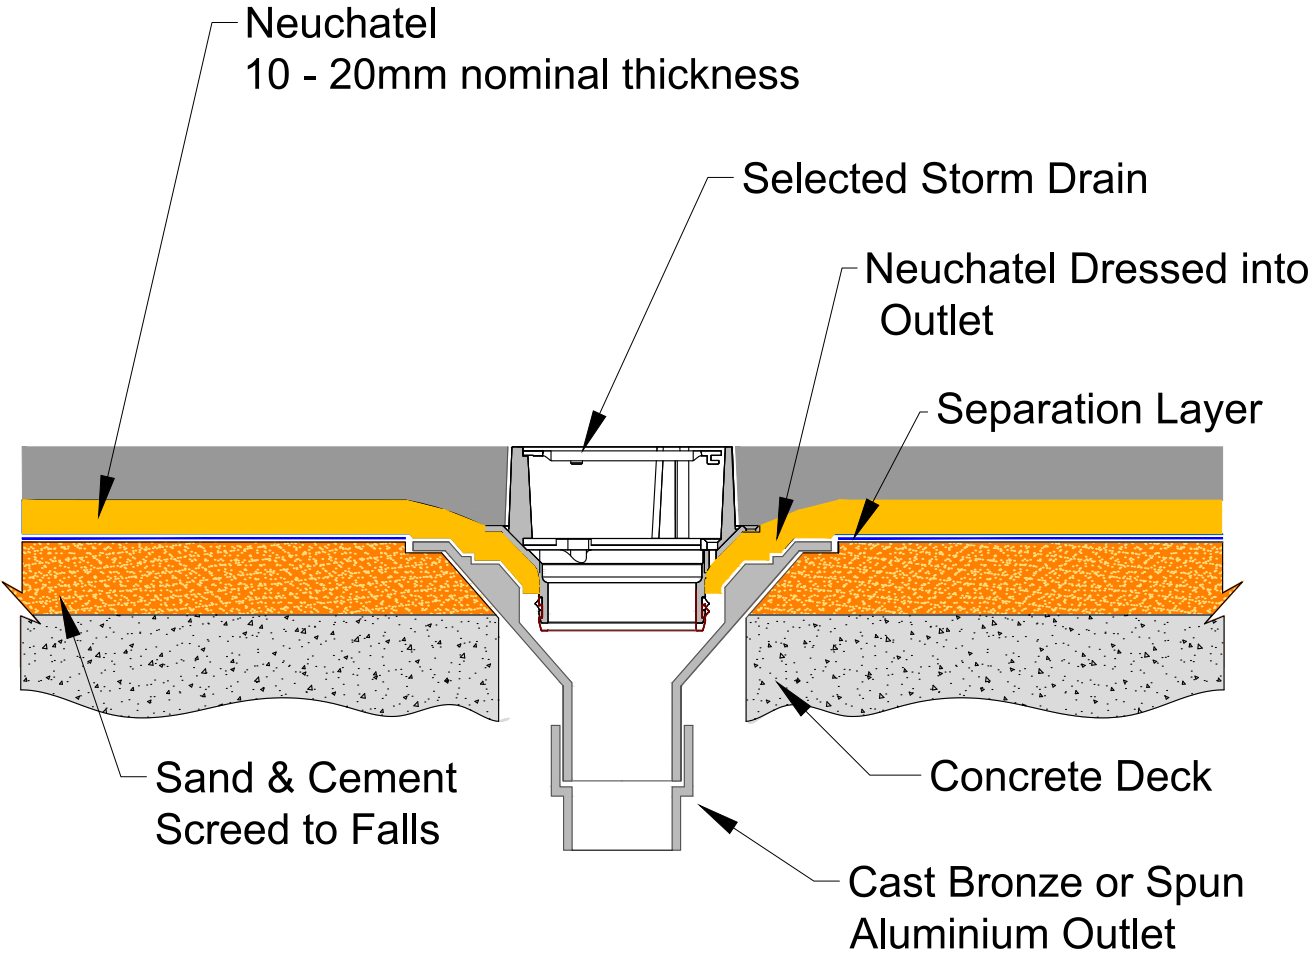


masterspec 4411AP

TITLE: OUTLET DETAIL CAR PARK DETAIL		www.neuchatel.co.nz TECHNICAL SERVICES. Tel: 09 441 4595 email: info@neuchatel.co.nz Drawing is indicative only and subject to approval for use in the application required.
Drawing: CAR 006 Rev1	OCT 2023	
	Not to Scale	

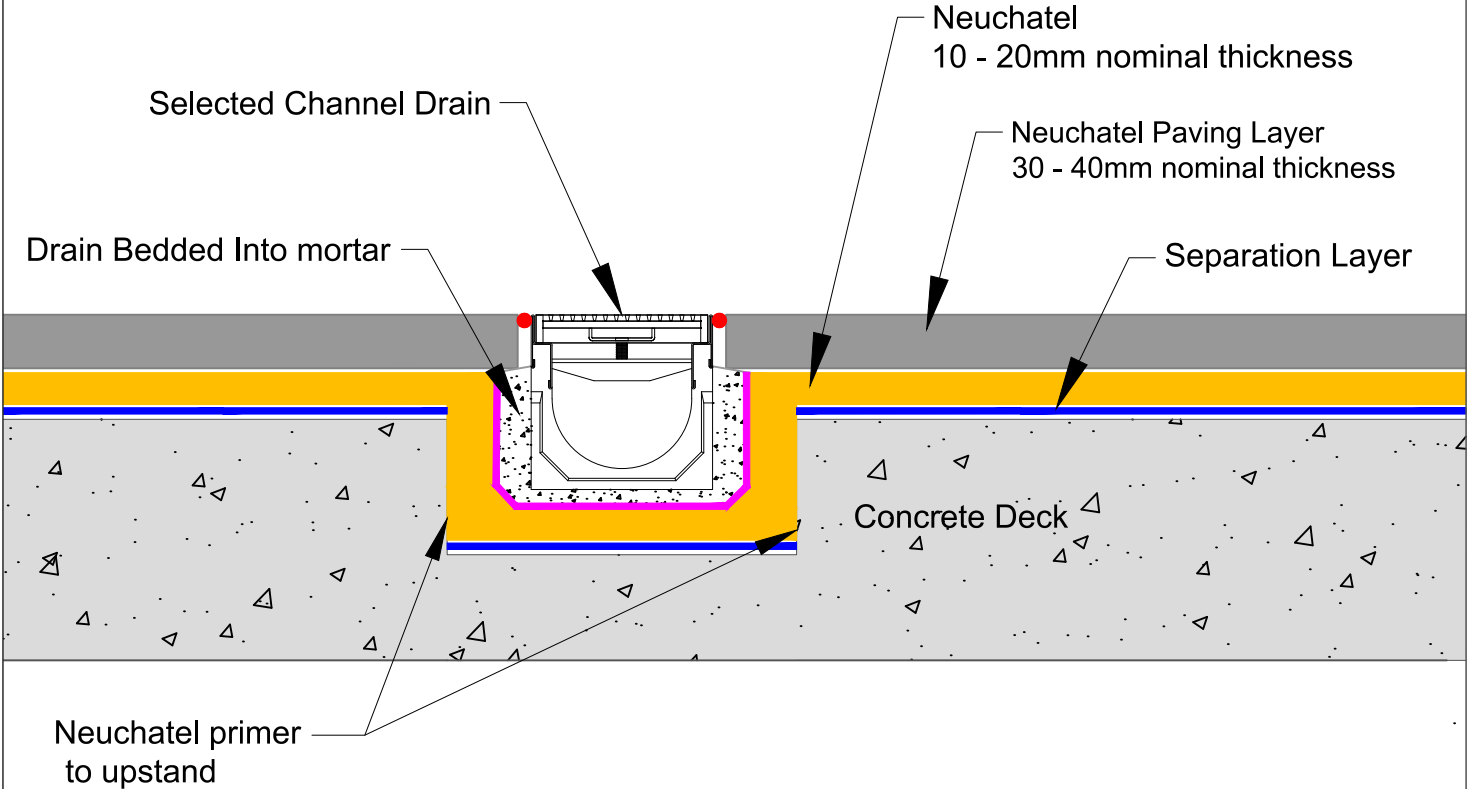


masterspec 4411AP

TITLE: CHANNEL DRAIN DETAIL CAR PARK DETAIL		www.neuchatel.co.nz TECHNICAL SERVICES. Tel: 09 441 4595 email: info@neuchatel.co.nz
Drawing: CAR 006B Rev1	OCT 2023	Drawing is indicative only and subject to approval for use in the application required.
	Not to Scale	

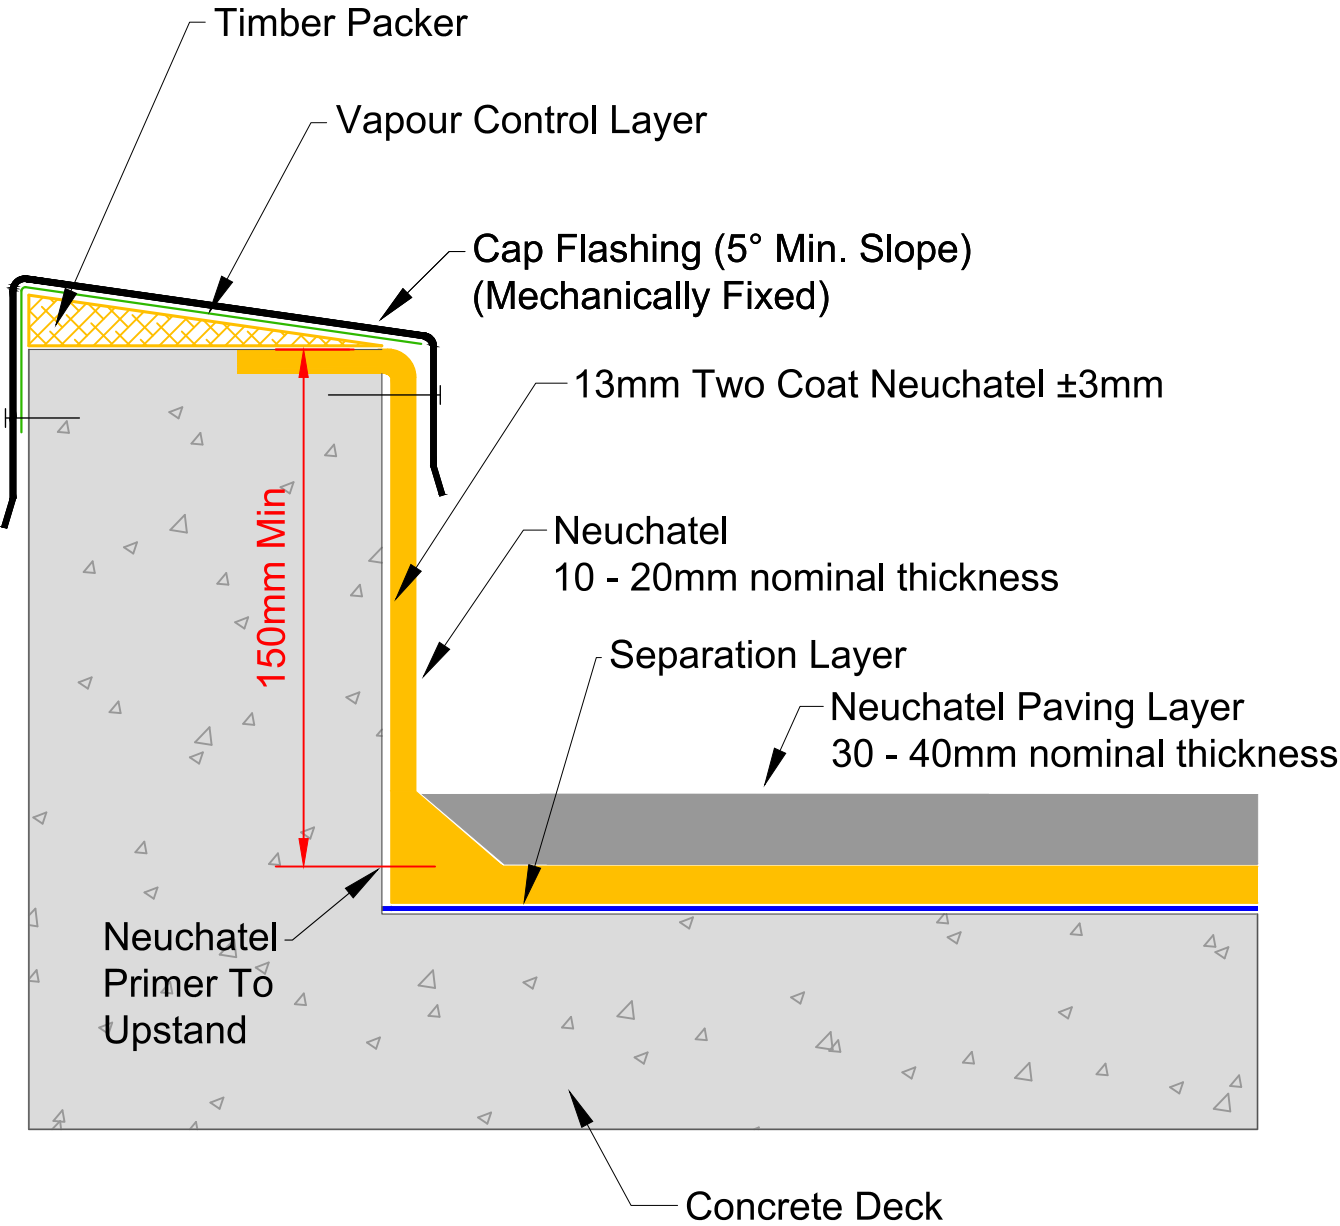


masterspec 4411AP

TITLE: CAST CONCRETE PARAPET WITH CAP FLASHING DETAIL CAR PARK DETAIL		www.neuchatel.co.nz TECHNICAL SERVICES. Tel: 09 441 4595 email: info@neuchatel.co.nz
Drawing: CAR 007 Rev1	OCT 2023	Drawing is indicative only and subject to approval for use in the application required.
	Not to Scale	

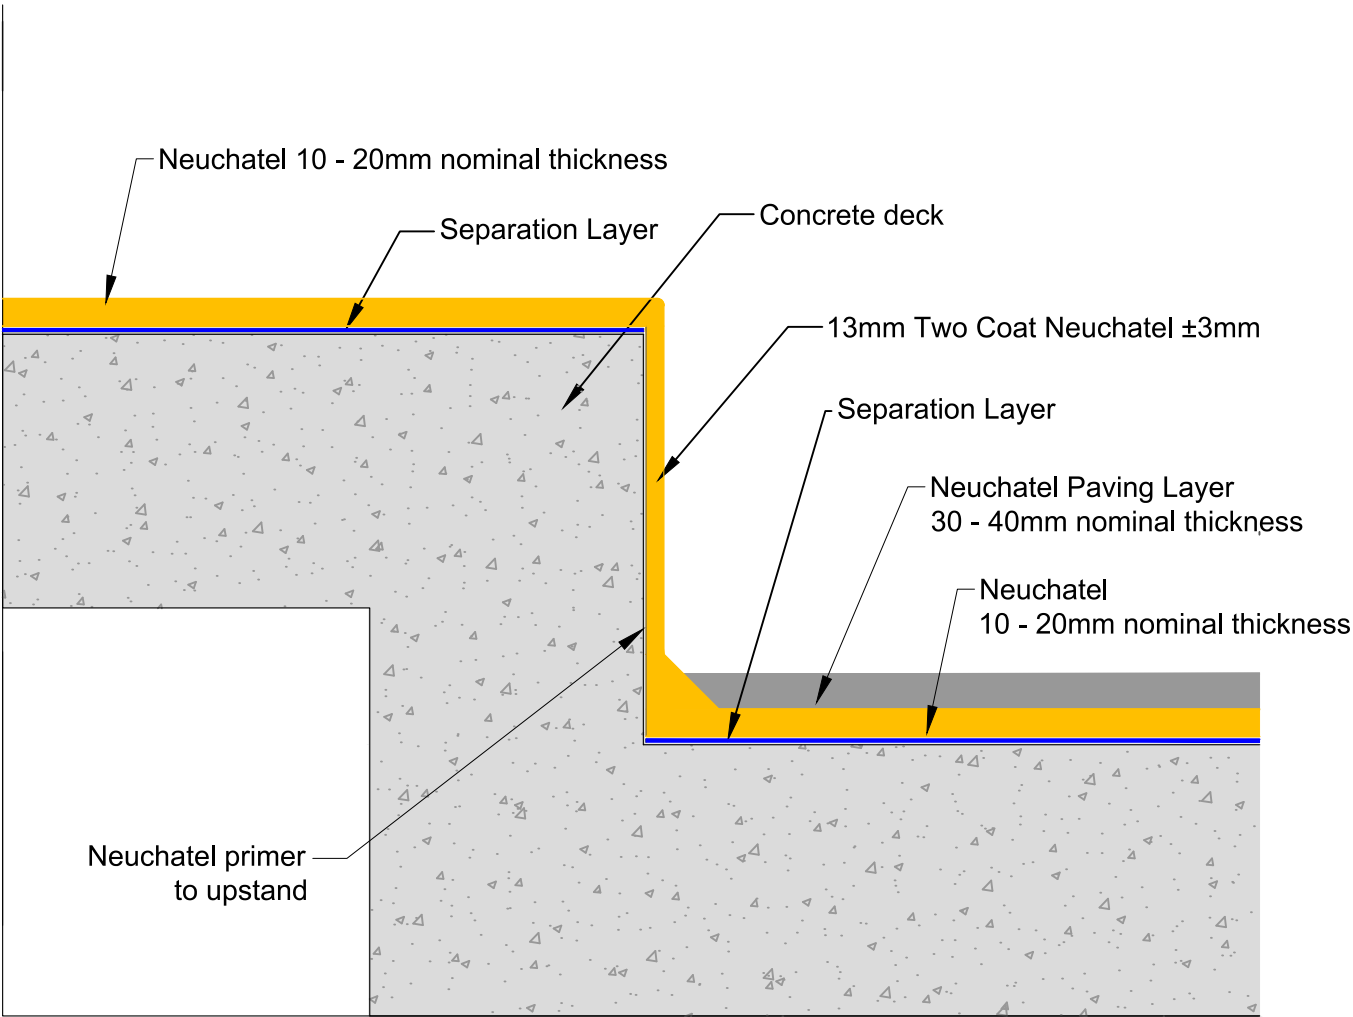


masterspec 4411AP

TITLE: CHANGE OF LEVEL DETAIL CAR PARK DETAIL		www.neuchatel.co.nz TECHNICAL SERVICES. Tel: 09 441 4595 email: info@neuchatel.co.nz
Drawing: CAR 008 Rev1	OCT 2023	Drawing is indicative only and subject to approval for use in the application required.
	Not to Scale	

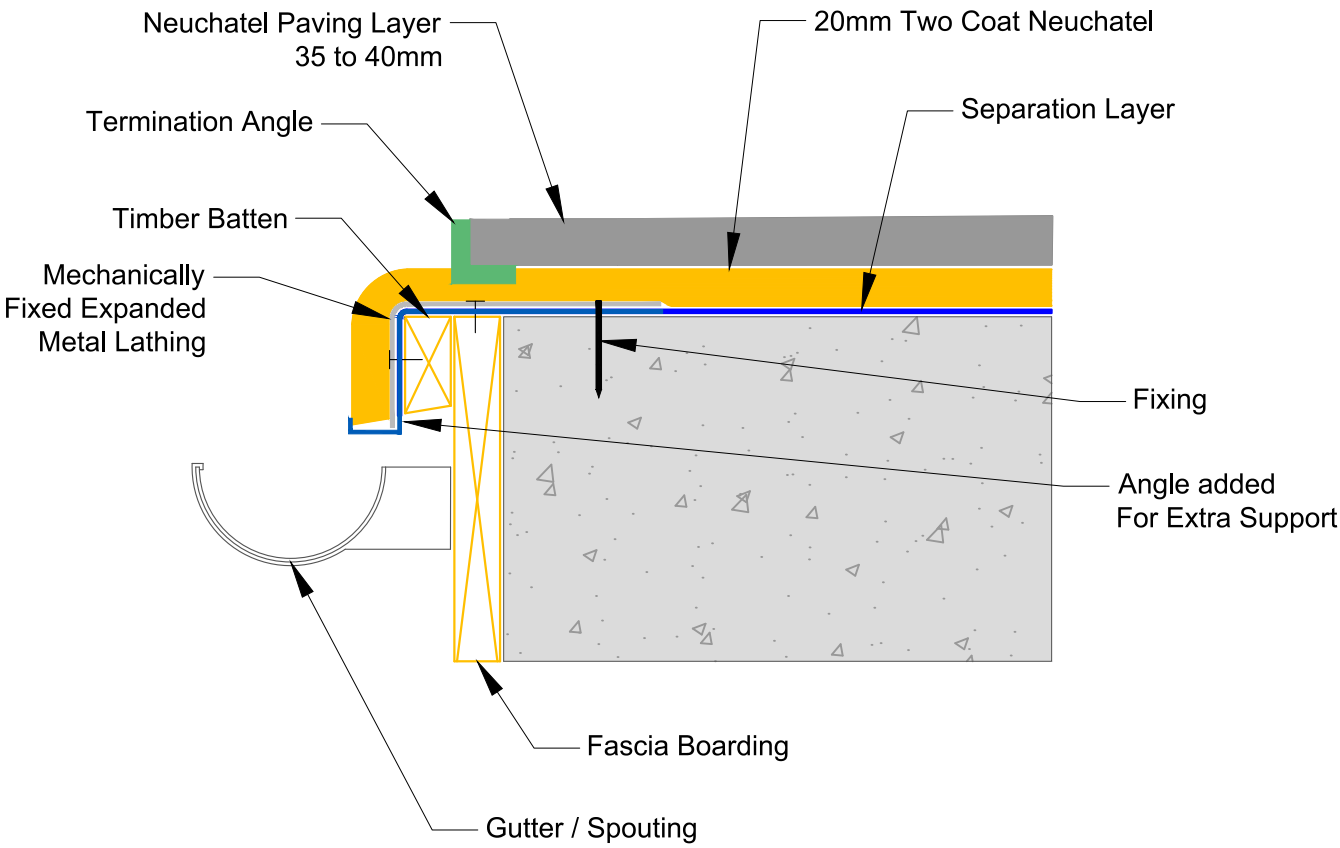


masterspec 4411AP

TITLE: GUTTER DRIP EDGE DETAIL CAR PARK DETAIL		www.neuchatel.co.nz TECHNICAL SERVICES. Tel: 09 441 4595 email: info@neuchatel.co.nz
Drawing: CAR 010 Rev1	OCT 2023	Drawing is indicative only and subject to approval for use in the application required.
	Not to Scale	

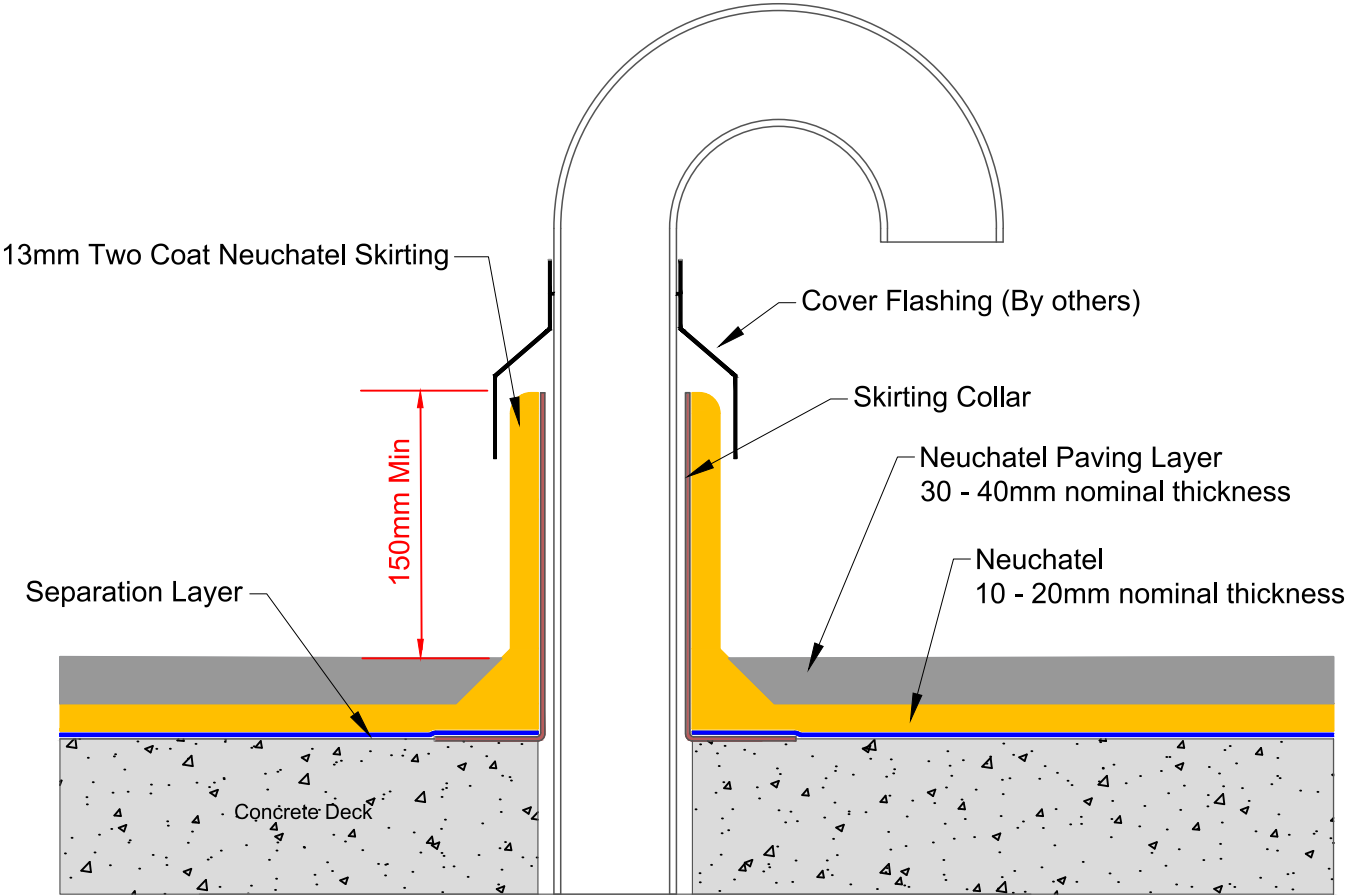


masterspec 4411AP

TITLE: 'HOCKEY STICK' PIPE PENETRATION DETAIL CAR PARK DETAIL		www.neuchatel.co.nz TECHNICAL SERVICES. Tel: 09 441 4595 email: info@neuchatel.co.nz
Drawing: CAR 011B Rev1	OCT 2023	Drawing is indicative only and subject to approval for use in the application required.
	Not to Scale	

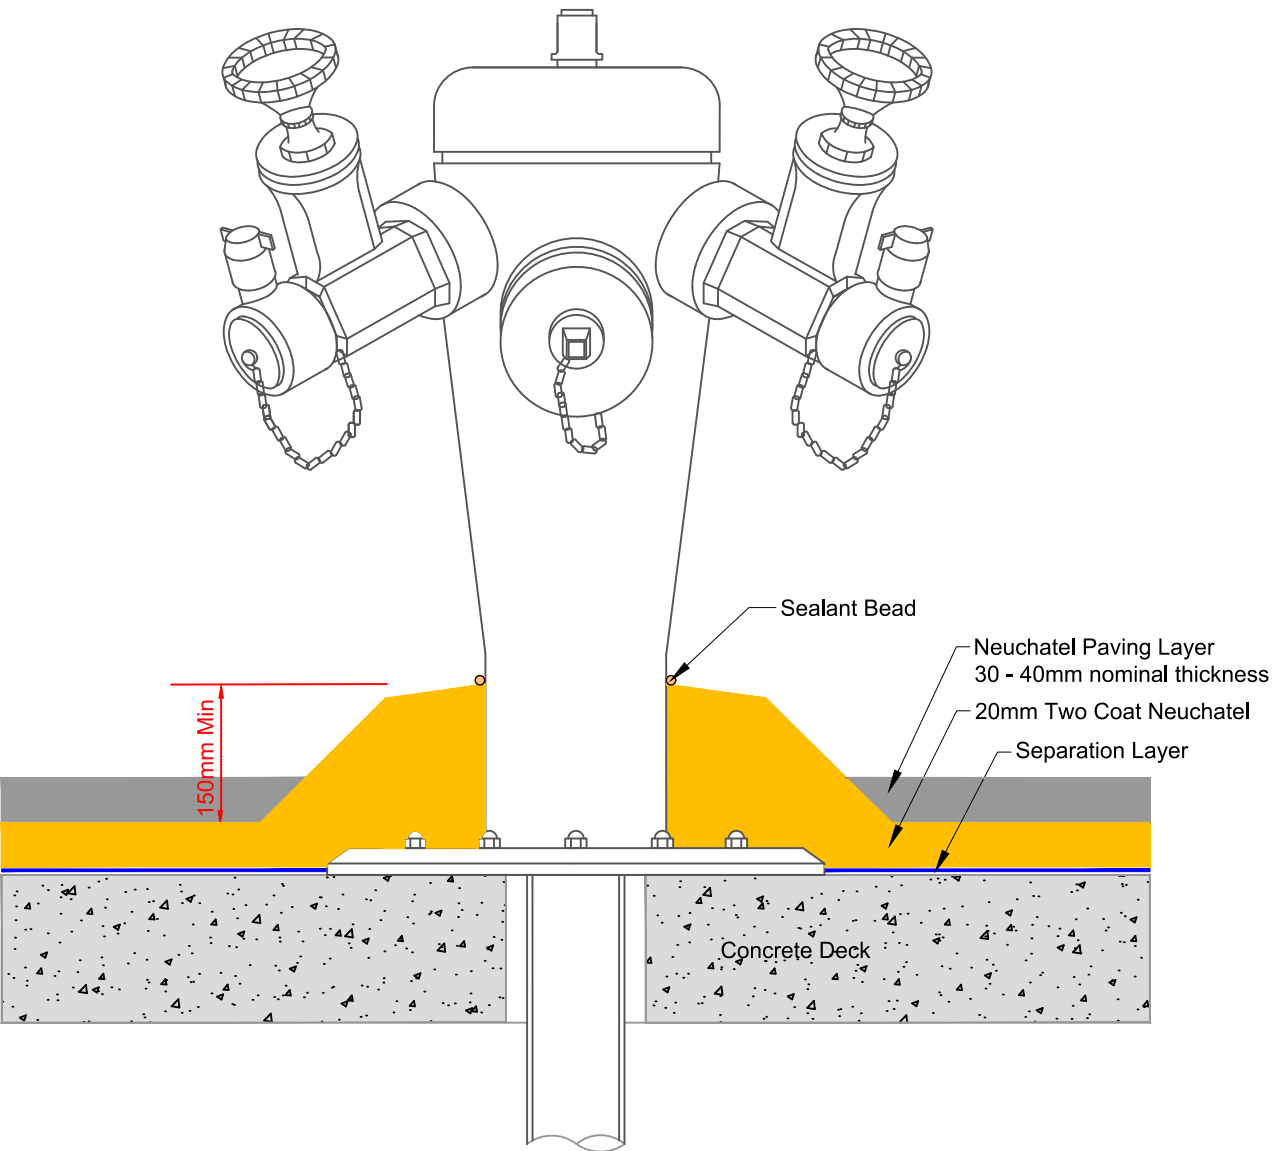


masterspec 4411AP

TITLE: 'HOCKEY STICK' PIPE PENETRATION DETAIL CAR PARK DETAIL		www.neuchatel.co.nz TECHNICAL SERVICES. Tel: 09 441 4595 email: info@neuchatel.co.nz
Drawing: CAR 011C Rev1	OCT 2023	Drawing is indicative only and subject to approval for use in the application required.
	Not to Scale	

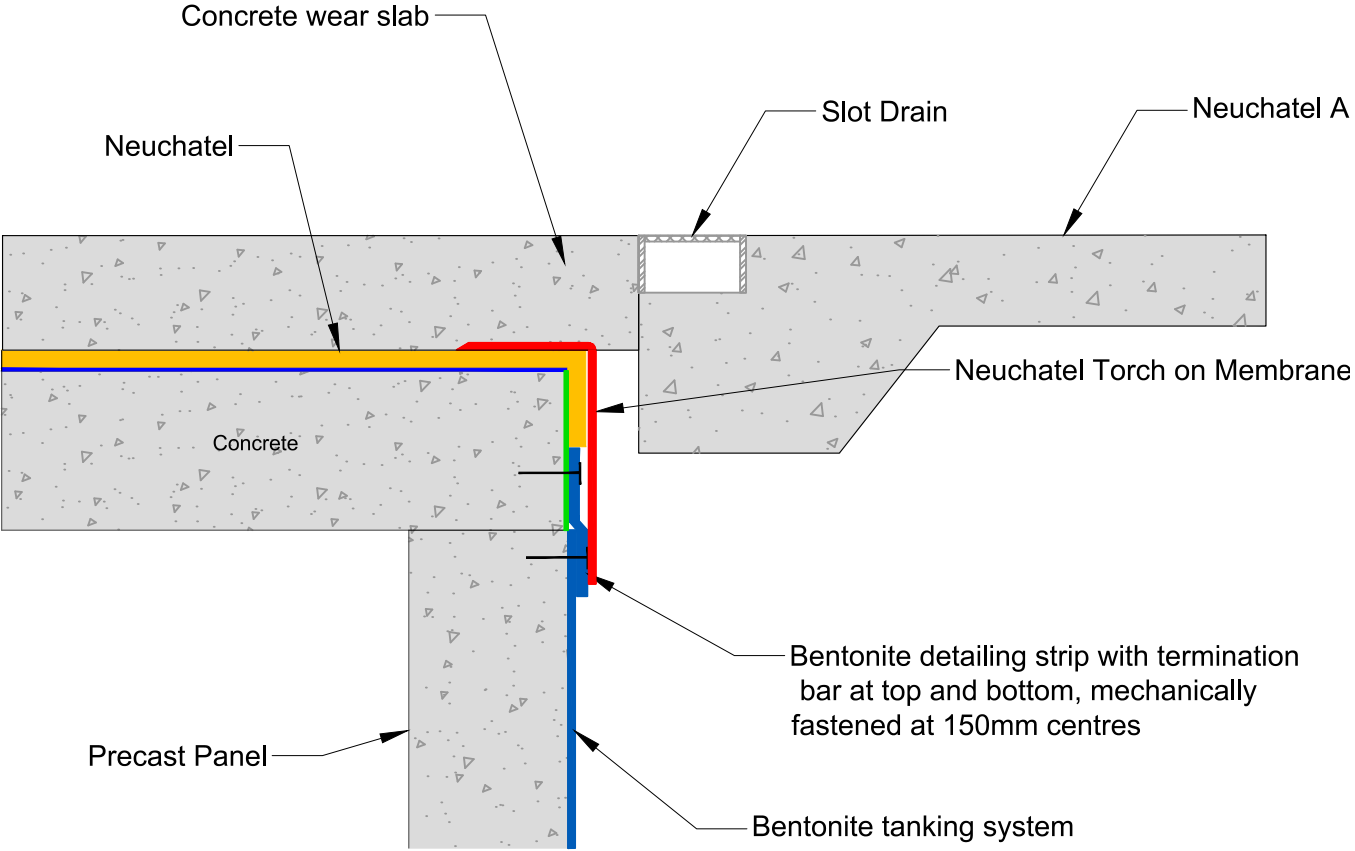

masterspec 4411AP

TITLE: PLAZA DECK TO PRECAST PANEL DETAIL CAR PARK DETAIL		www.neuchatel.co.nz TECHNICAL SERVICES. Tel: 09 441 4595 email: info@neuchatel.co.nz
Drawing: CAR 016 Rev1	OCT 2023	Drawing is indicative only and subject to approval for use in the application required.
	Not to Scale	

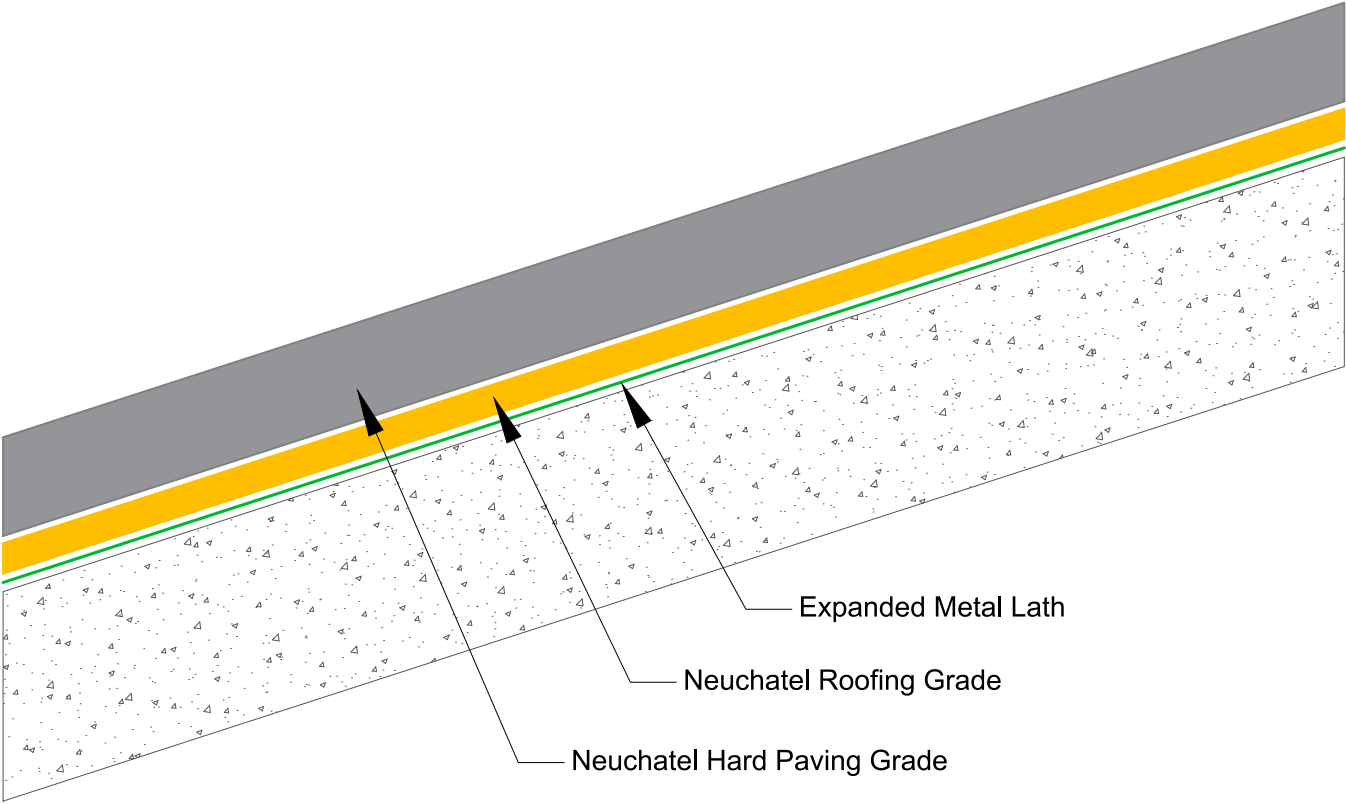

masterspec 4411AP

TITLE: RAMP DETAIL CAR PARK DETAIL		www.neuchatel.co.nz TECHNICAL SERVICES. Tel: 09 441 4595 email: info@neuchatel.co.nz
Drawing: CAR 017 Rev1	OCT 2023	Drawing is indicative only and subject to approval for use in the application required.
	Not to Scale	