

Neuchâtel Concrete

Wear Slabs Detail Drawings

Document Version: 001


Issue Date: October 2023



Index

Reference No.	Issue Date	Version No.	Description
CWS 001	Oct 2023	Rev1	Upstand Detail Concrete Wear Slab Detail
CWS 001C	Oct 2023	Rev1	Timber Wall Junction Detail Concrete Wear Slab Detail
CWS 001D	Oct 2023	Rev1	Rendered Upstand Detail Concrete Wear Slab Detail
CWS 002	Oct 2023	Rev1	Torch-On Upstand Detail Concrete Wear Slab Detail
CWS 003	Oct 2023	Rev1	Cast Concrete Upstand Detail Concrete Wear Slab Detail
CWS 003B	Oct 2023	Rev1	Cast Concrete Upstand Detail - Anti Slip Pad Concrete Wear Slab Detail
CWS 004	Oct 2023	Rev1	Threshold Upstand Detail - Flush Cill Concrete Wear Slab Detail
CWS 004B	Oct 2023	Rev1	Threshold Upstand Detail - Rebated Cill Concrete Wear Slab Detail
CWS 005	Oct 2023	Rev1	Blockwall Parapet Outlet Detail Concrete Wear Slab Detail
CWS 005A	Oct 2023	Rev1	Scupper Outlet Detail Concrete Wear Slab Detail
CWS 006	Oct 2023	Rev1	Outlet Detail Concrete Wear Slab Detail
CWS 007	Oct 2023	Rev1	Cast Concrete Parapet with Cap Flashing Detail Concrete Wear Slab Detail
CWS 008	Oct 2023	Rev1	Change of Level Detail Concrete Wear Slab Detail
CWS 009	Oct 2023	Rev1	Typical Drip Edge Detail Concrete Wear Slab Detail
CWS 009B	Oct 2023	Rev1	Mastic - Nuplex Tanking Interface Detail Concrete Wear Slab Detail
CWS 010	Oct 2023	Rev1	Gutter Drip Edge Detail Concrete Wear Slab Detail
CWS 011	Oct 2023	Rev1	Downpipe Penetration Concrete Wear Slab Detail
CWS 011B	Oct 2023	Rev1	'Hockey Stick' Pipe Penetration Detail Concrete Wear Slab Detail
CWS 013	Oct 2023	Rev1	Plant Room Plinth Detail Concrete Wear Slab Detail
CWS 014	Oct 2023	Rev1	Top Mounted BalustradeDetail Concrete Wear Slab Detail
CWS 014B	Oct 2023	Rev1	Side Mounted BalustradeDetail Concrete Wear Slab Detail
CWS 015	Oct 2023	Rev1	Stair SupportDetail Concrete Wear Slab Detail



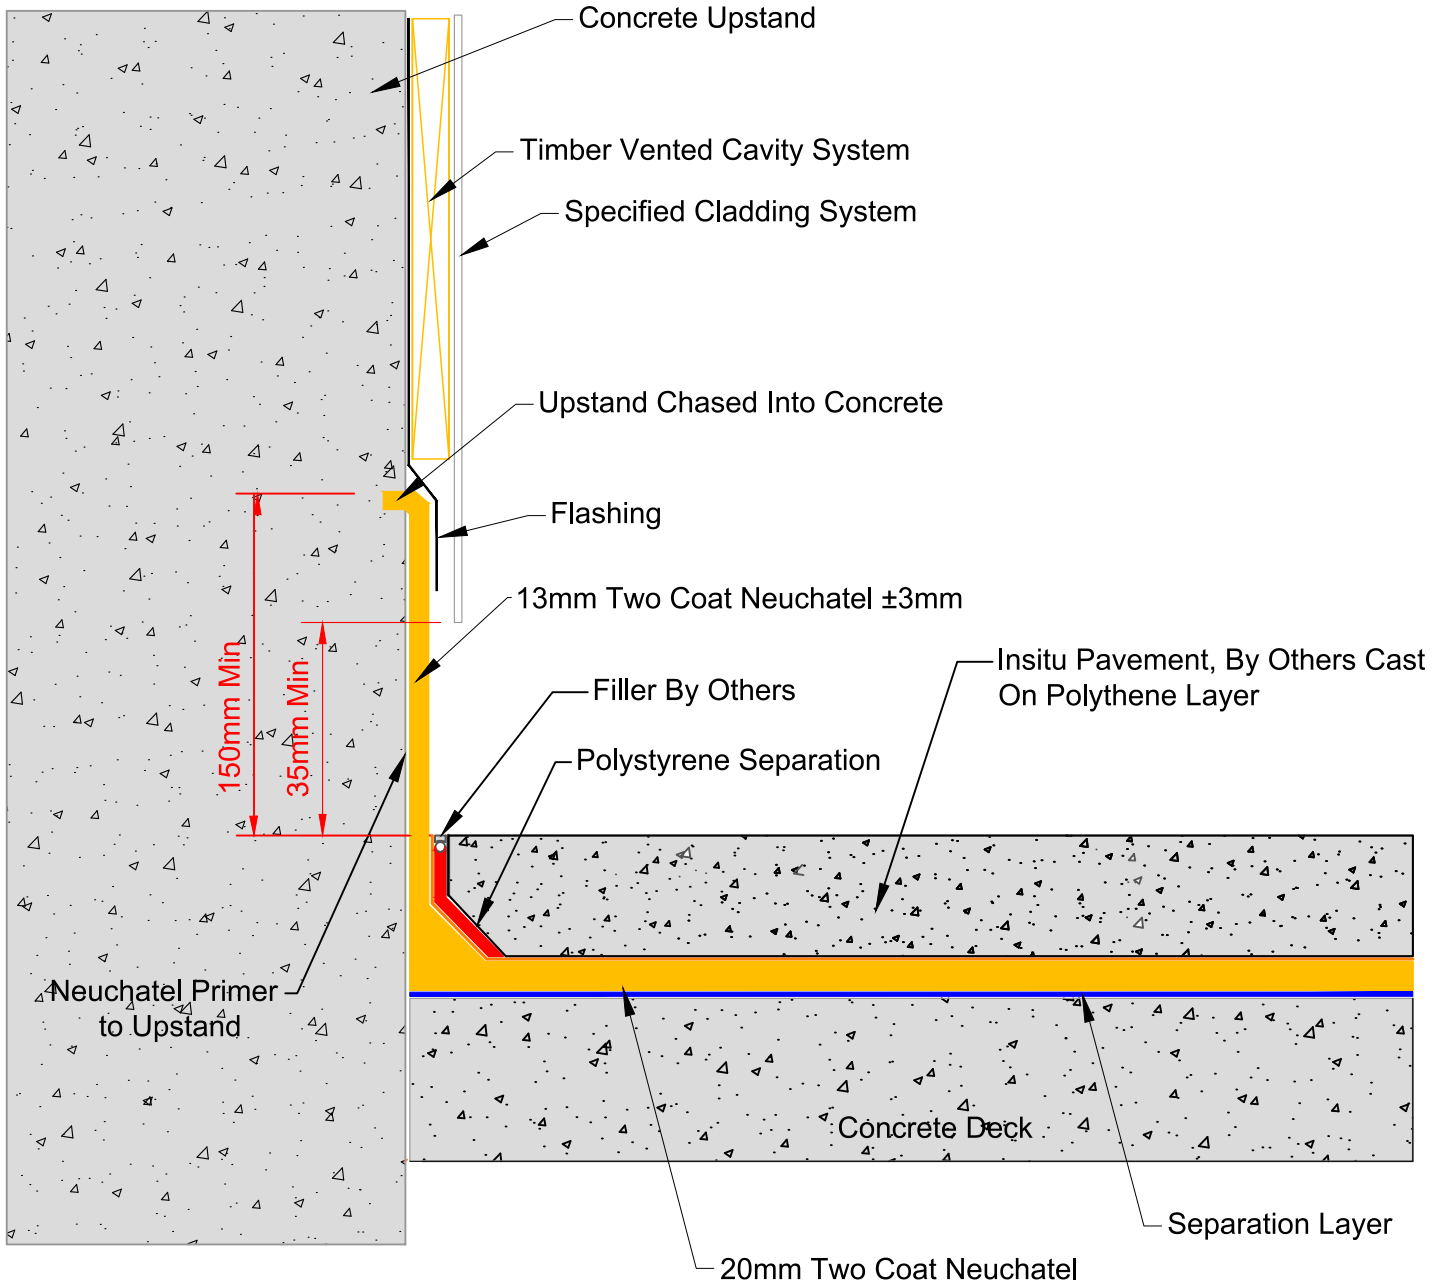

Note: A drainage sheet can be specified over the slip layer, but must be capable of the designed loading

masterspec

TITLE: **UPSTAND DETAIL
CONCRETE WEAR SLAB DETAIL**

www.neuchatel.co.nz


TECHNICAL SERVICES.
Tel: 09 441 4595
email: info@neuchatel.co.nz

Drawing: CWS 001 Rev1

OCT 2023

Not to Scale

Drawing is indicative only and subject to approval for use in the application required.

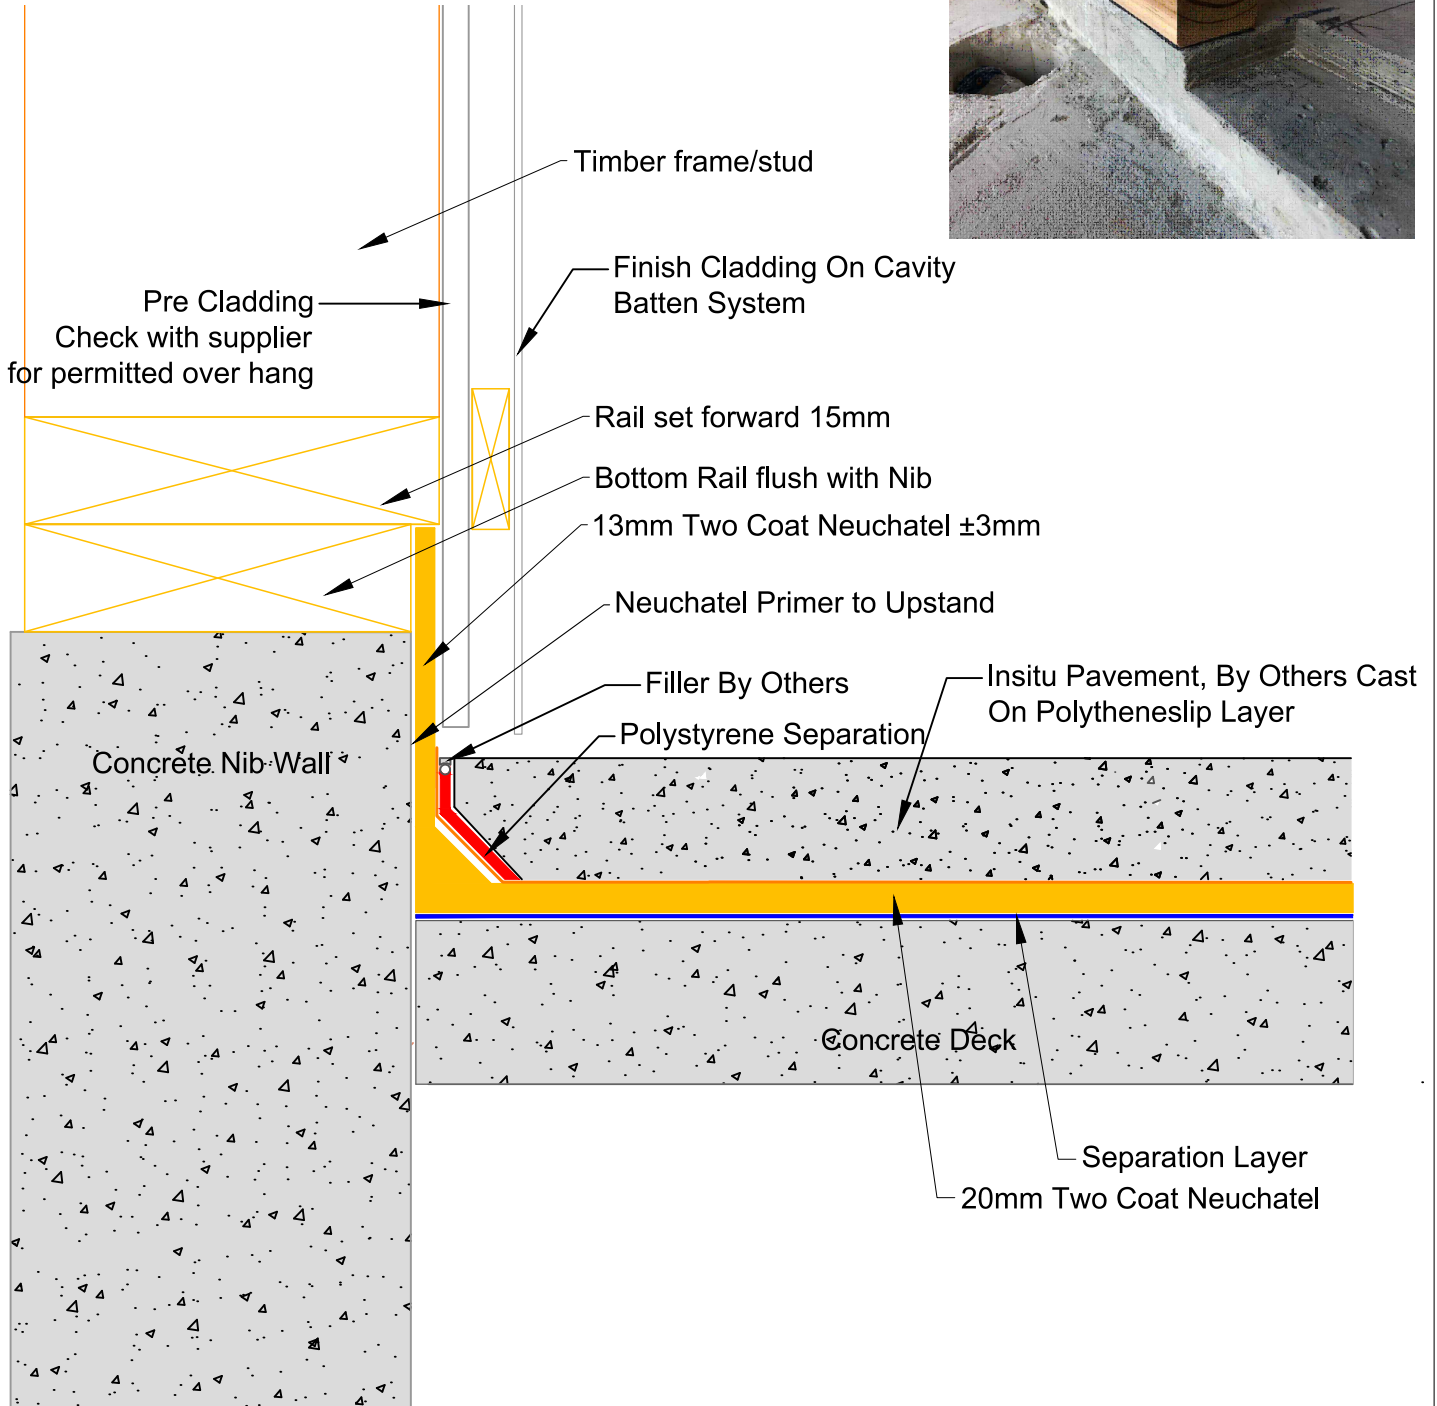

Note: A drainage sheet can be specified over the slip layer, but must be capable of the designed loading

masterspec

TITLE: **TIMBER WALL JUNCTION DETAIL
CONCRETE WEAR SLAB DETAIL**

www.neuchatel.co.nz


TECHNICAL SERVICES.
Tel: 09 441 4595
email: info@neuchatel.co.nz

Drawing: CWS 001C Rev1

OCT 2023

Not to Scale

Drawing is indicative only and subject to approval for use in the application required.

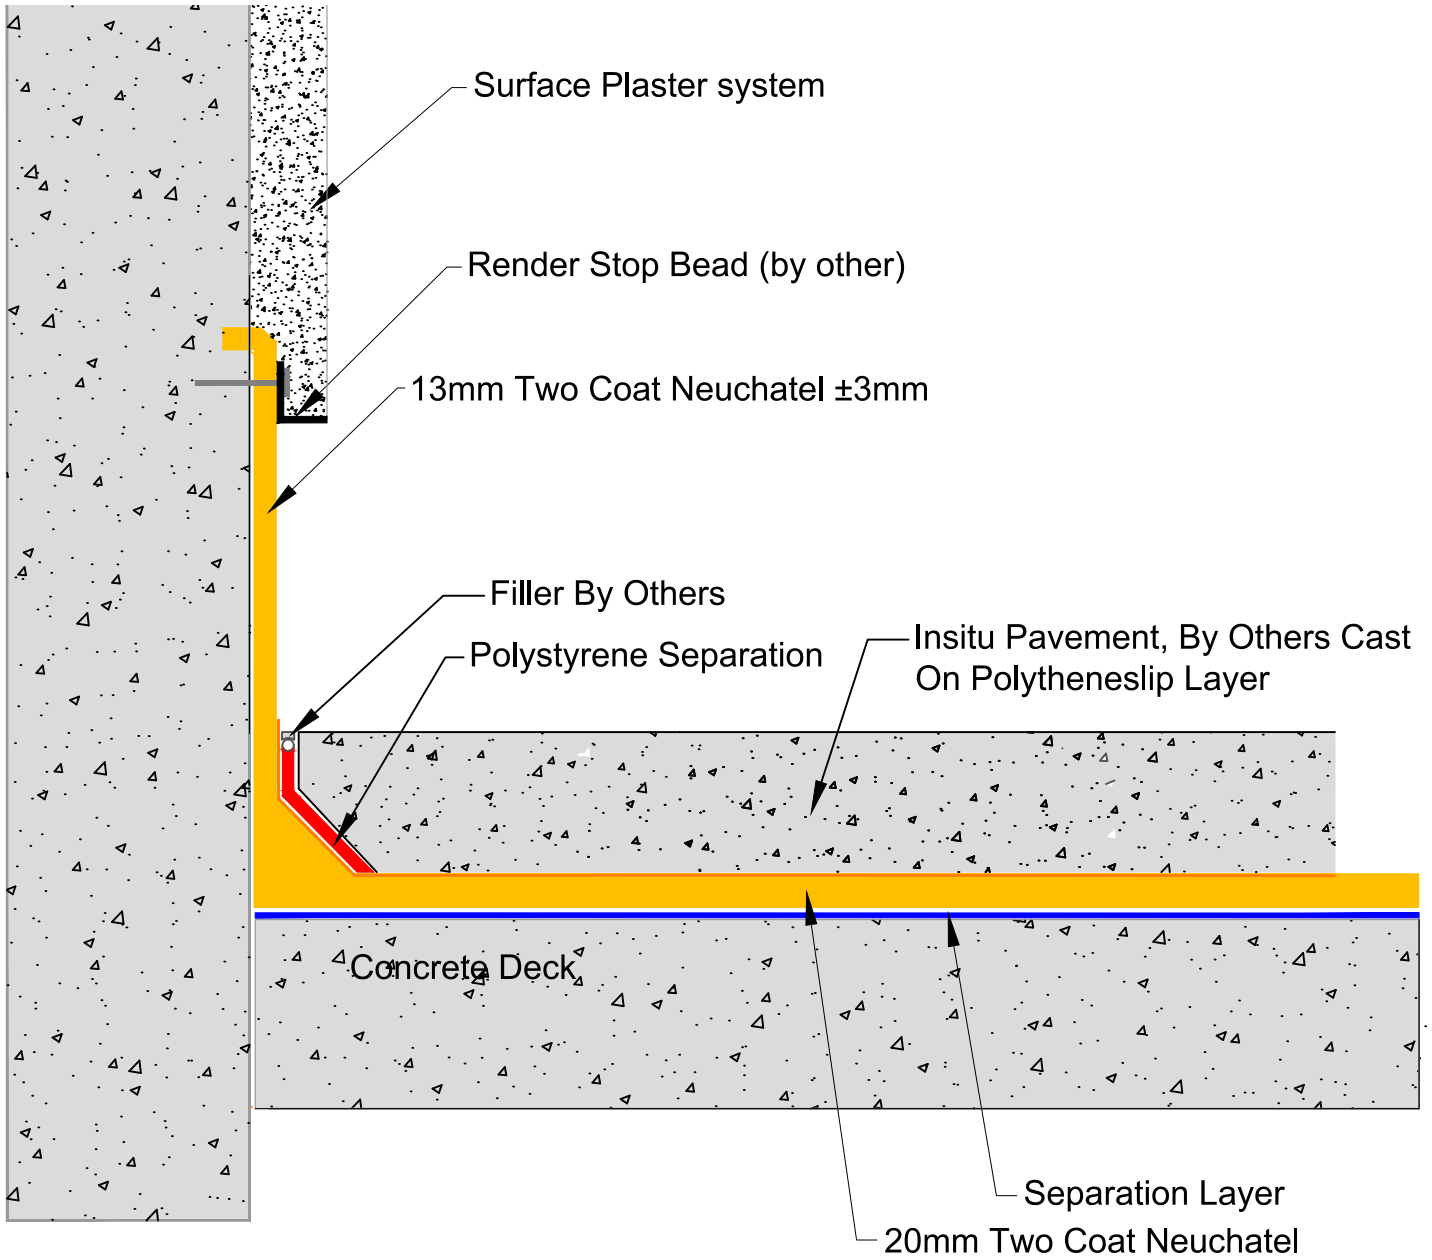

Note: A drainage sheet can be specified over the slip layer, but must be capable of the designed loading

masterspec

TITLE: **RENDERED UPSTAND DETAIL
CONCRETE WEAR SLAB DETAIL**


www.neuchatel.co.nz
TECHNICAL SERVICES.
Tel: 09 441 4595
email: info@neuchatel.co.nz

Drawing: CWS 001D Rev1

OCT 2023

Not to Scale

Drawing is indicative only and subject to approval for use in the application required.

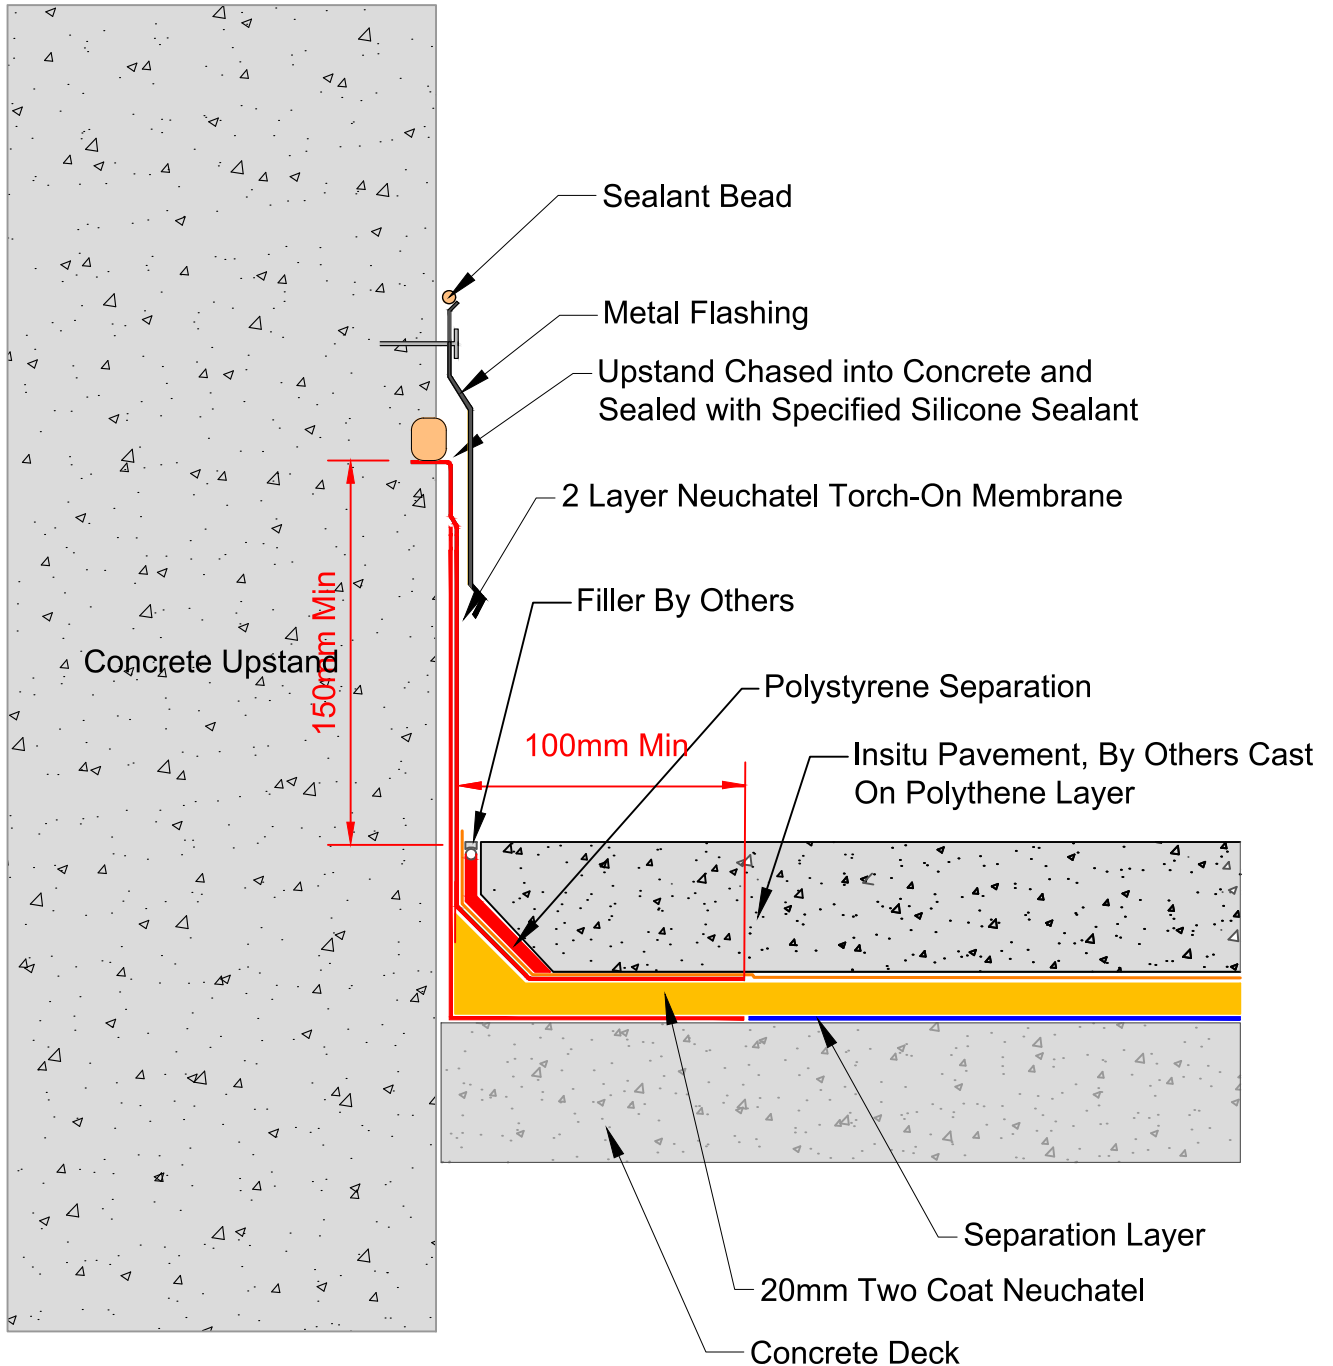

Note: A drainage sheet can be specified over the slip layer, but must be capable of the designed loading

masterspec

**TITLE: TORCH-ON UPSTAND DETAIL
CONCRETE WEAR SLAB DETAIL**

www.neuchatel.co.nz


TECHNICAL SERVICES.
Tel: 09 441 4595
email: info@neuchatel.co.nz

Drawing: CWS 002 Rev1

OCT 2023

Not to Scale

Drawing is indicative only and subject to approval for use in the application required.

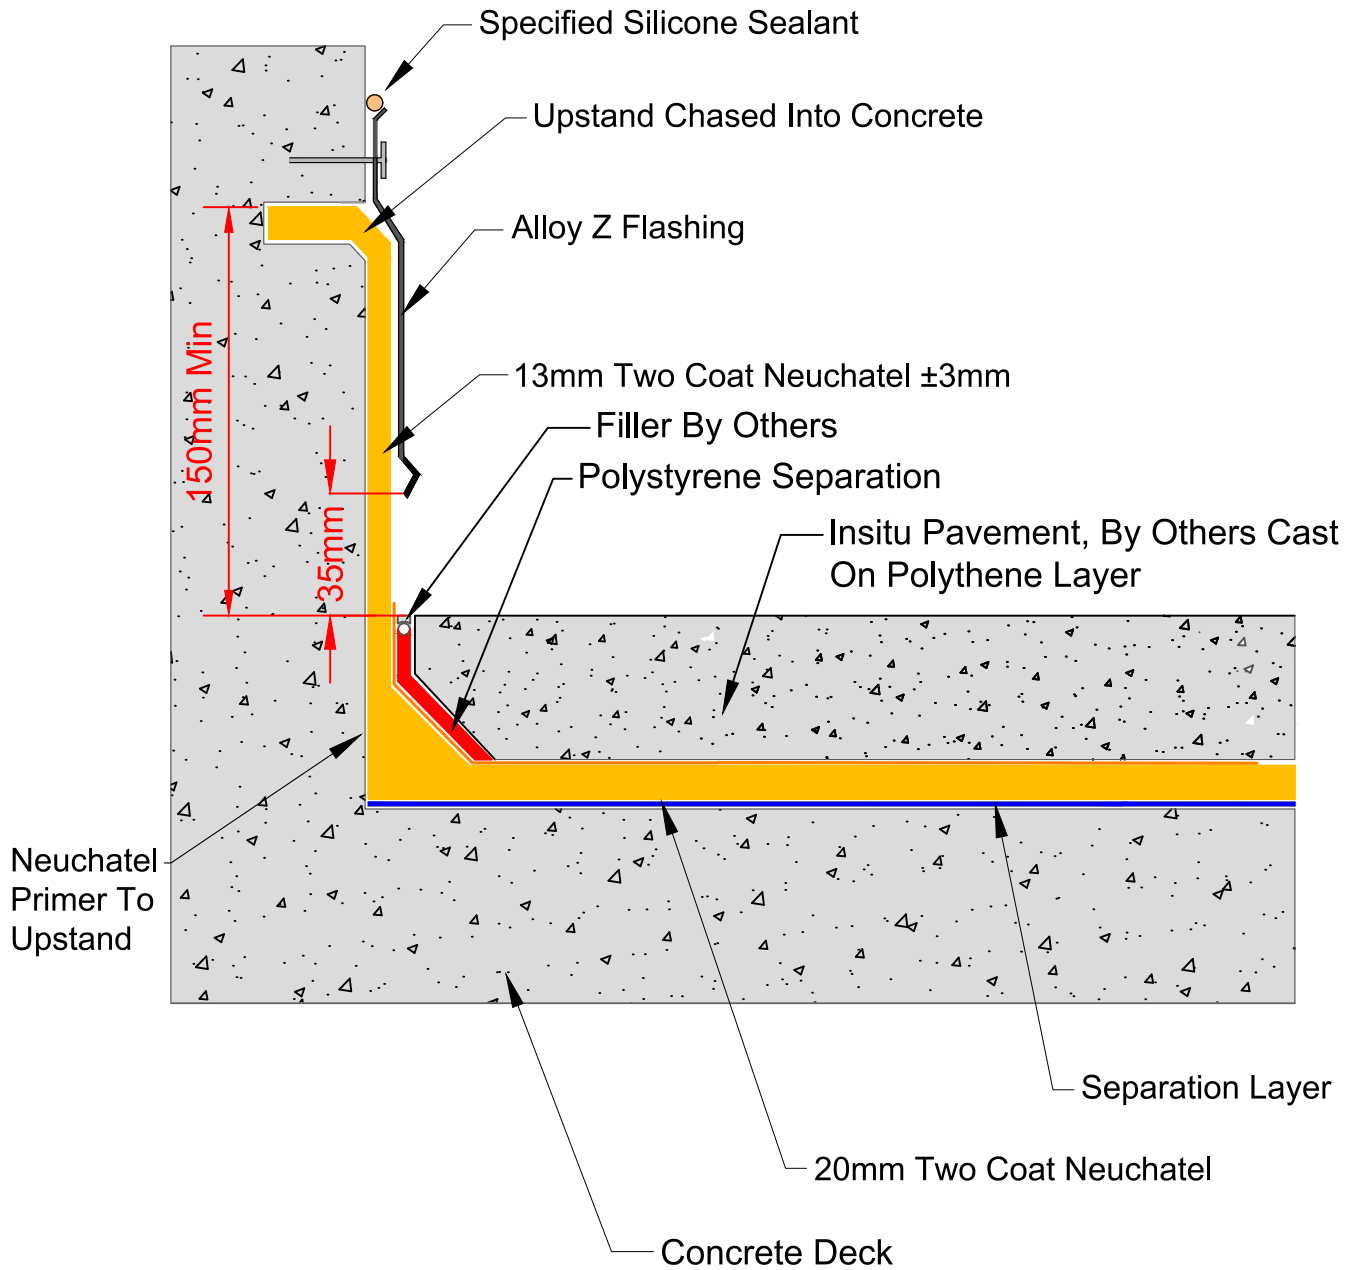

Note: A drainage sheet can be specified over the slip layer, but must be capable of the designed loading

masterspec

TITLE: **CAST CONCRETE UPSTAND DETAIL
CONCRETE WEAR SLAB DETAIL**

www.neuchatel.co.nz


TECHNICAL SERVICES.
Tel: 09 441 4595
email: info@neuchatel.co.nz

Drawing: CWS 003 Rev1

OCT 2023

Not to Scale

Drawing is indicative only and subject to approval for use in the application required.

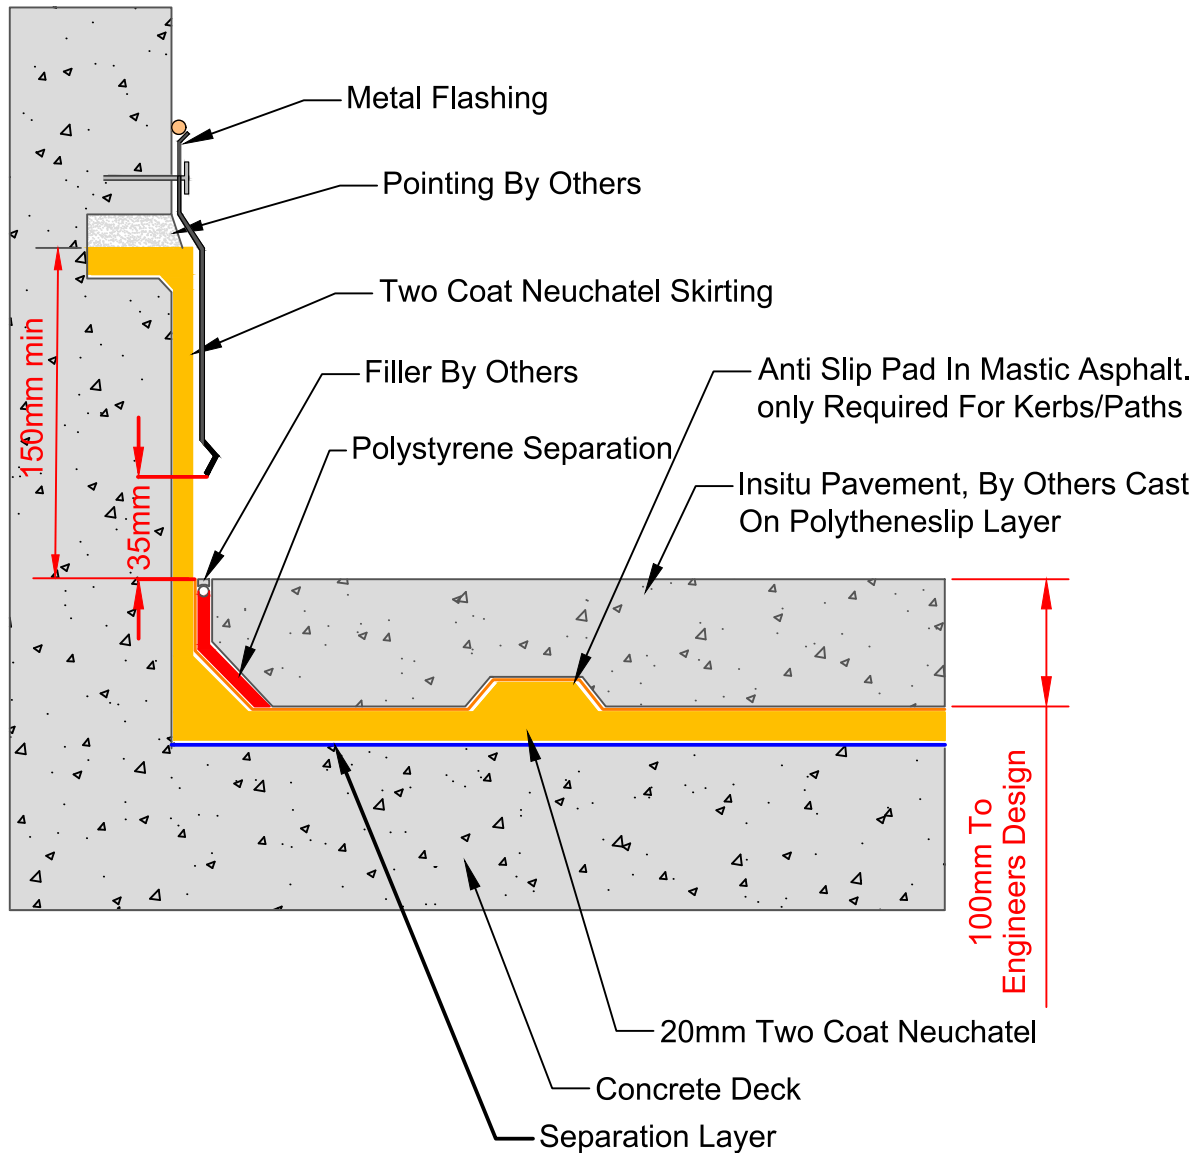

Note: A drainage sheet can be specified over the slip layer, but must be capable of the designed loading

masterspec

TITLE: **CAST CONCRETE UPSTAND - ANTI SLIP PAD
CONCRETE WEAR SLAB DETAIL**

www.neuchatel.co.nz


TECHNICAL SERVICES.
Tel: 09 441 4595
email: info@neuchatel.co.nz

Drawing: CWS 003B Rev1

OCT 2023

Not to Scale

Drawing is indicative only and subject to approval for use in the application required.

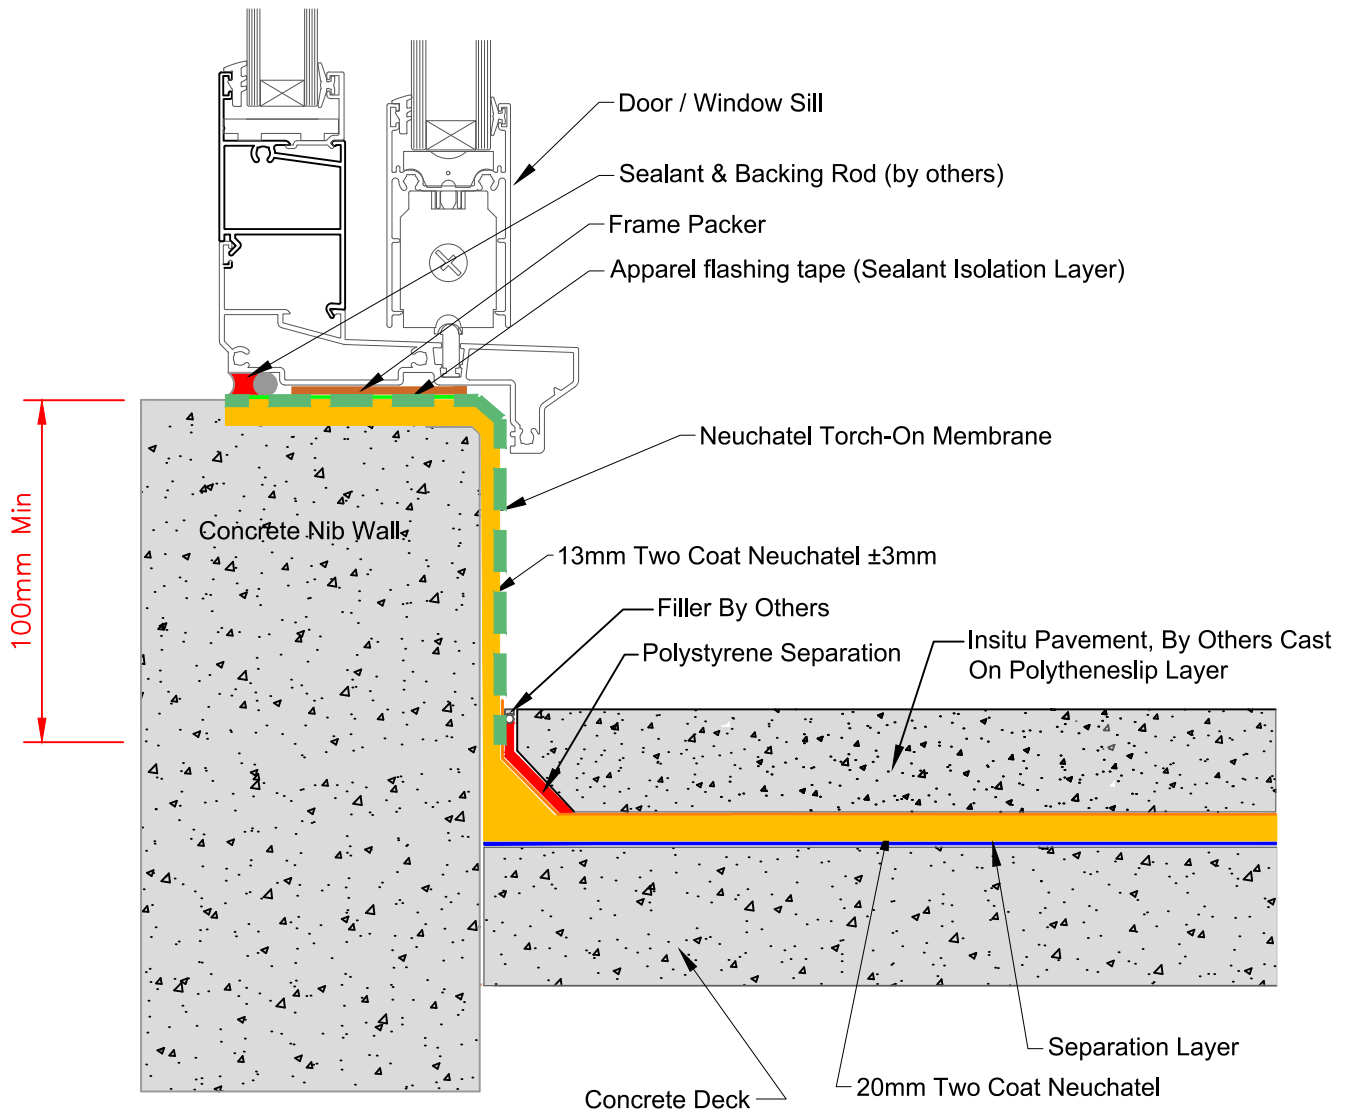

Note: A drainage sheet can be specified over the slip layer, but must be capable of the designed loading

masterspec

TITLE: **THRESHOLD UPSTAND DETAIL - FLUSH CILL
CONCRETE WEAR SLAB DETAIL**

www.neuchatel.co.nz


TECHNICAL SERVICES.
Tel: 09 441 4595
email: info@neuchatel.co.nz

Drawing: CWS 004 Rev1

OCT 2023

Not to Scale

Drawing is indicative only and subject to approval for use in the application required.

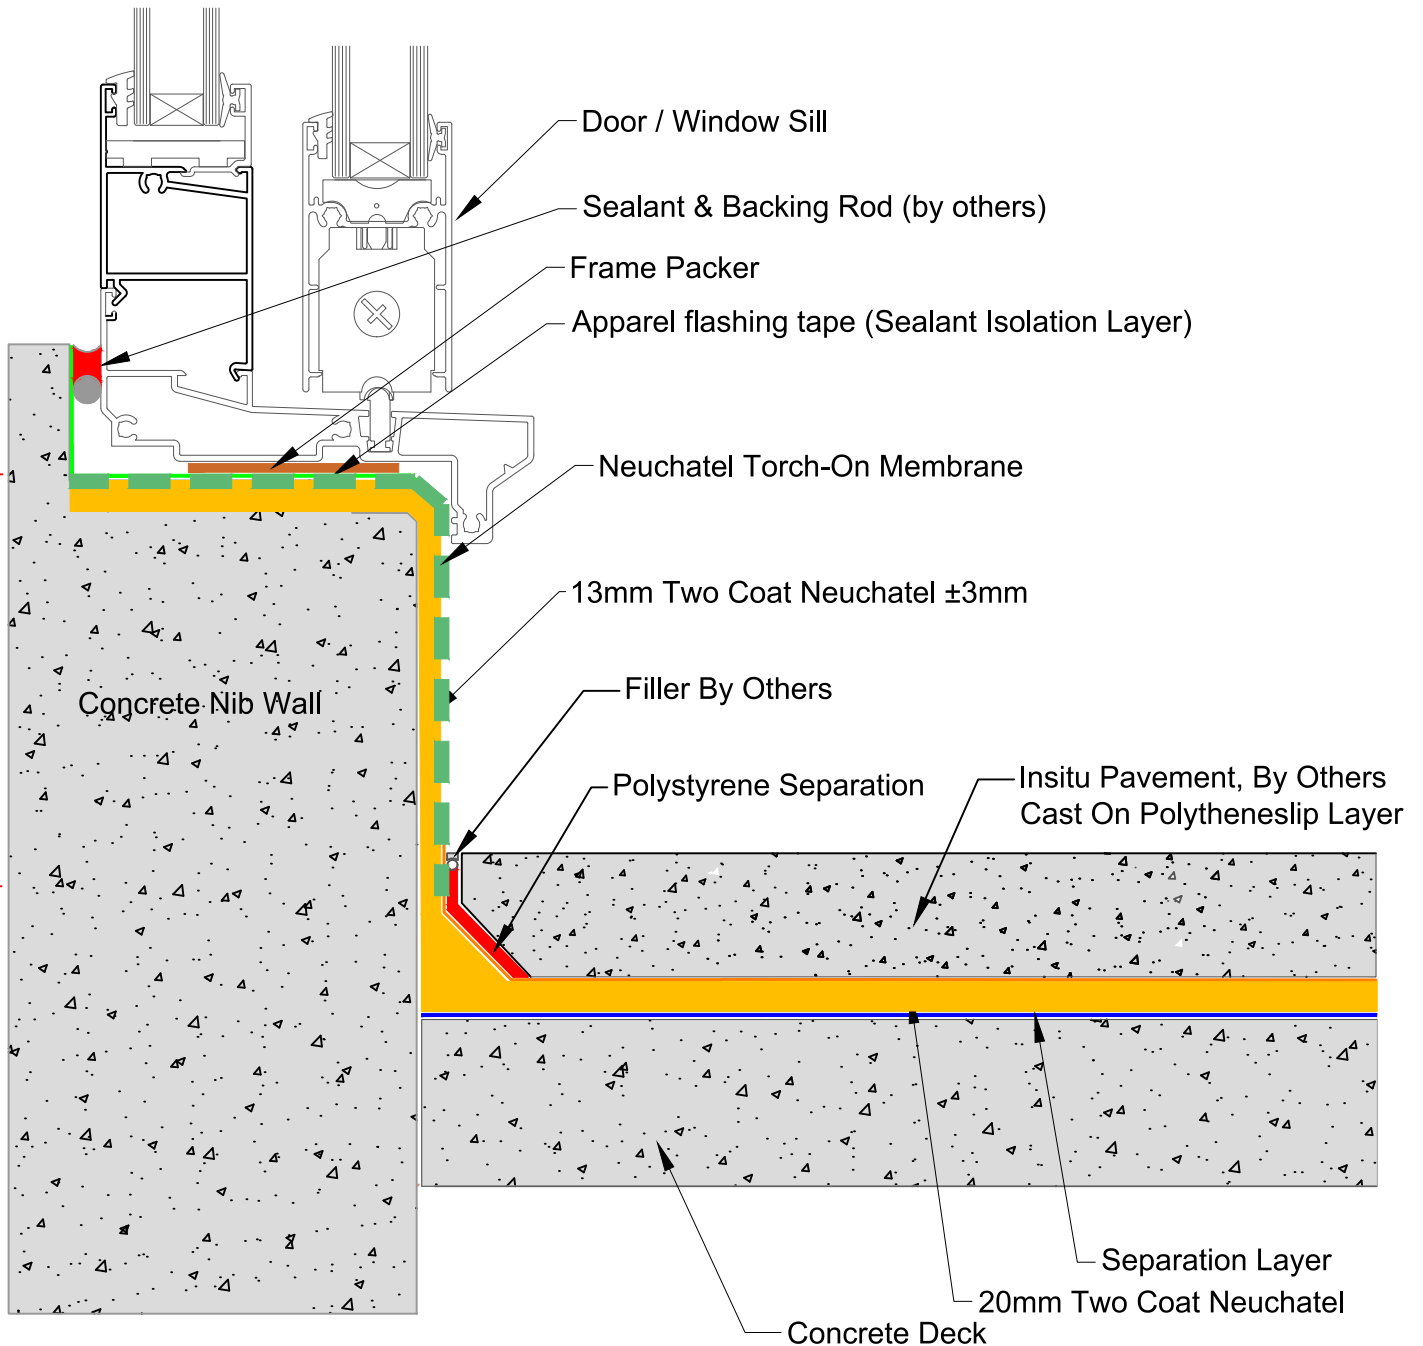

Note: A drainage sheet can be specified over the slip layer, but must be capable of the designed loading

masterspec

TITLE: **THRESHOLD UPSTAND DETAIL - REBATED CILL
CONCRETE WEAR SLAB DETAIL**

www.neuchatel.co.nz


TECHNICAL SERVICES.
Tel: 09 441 4595
email: info@neuchatel.co.nz

Drawing: CWS 004B Rev1

OCT 2023

Not to Scale


Drawing is indicative only and subject to approval for use in the application required.

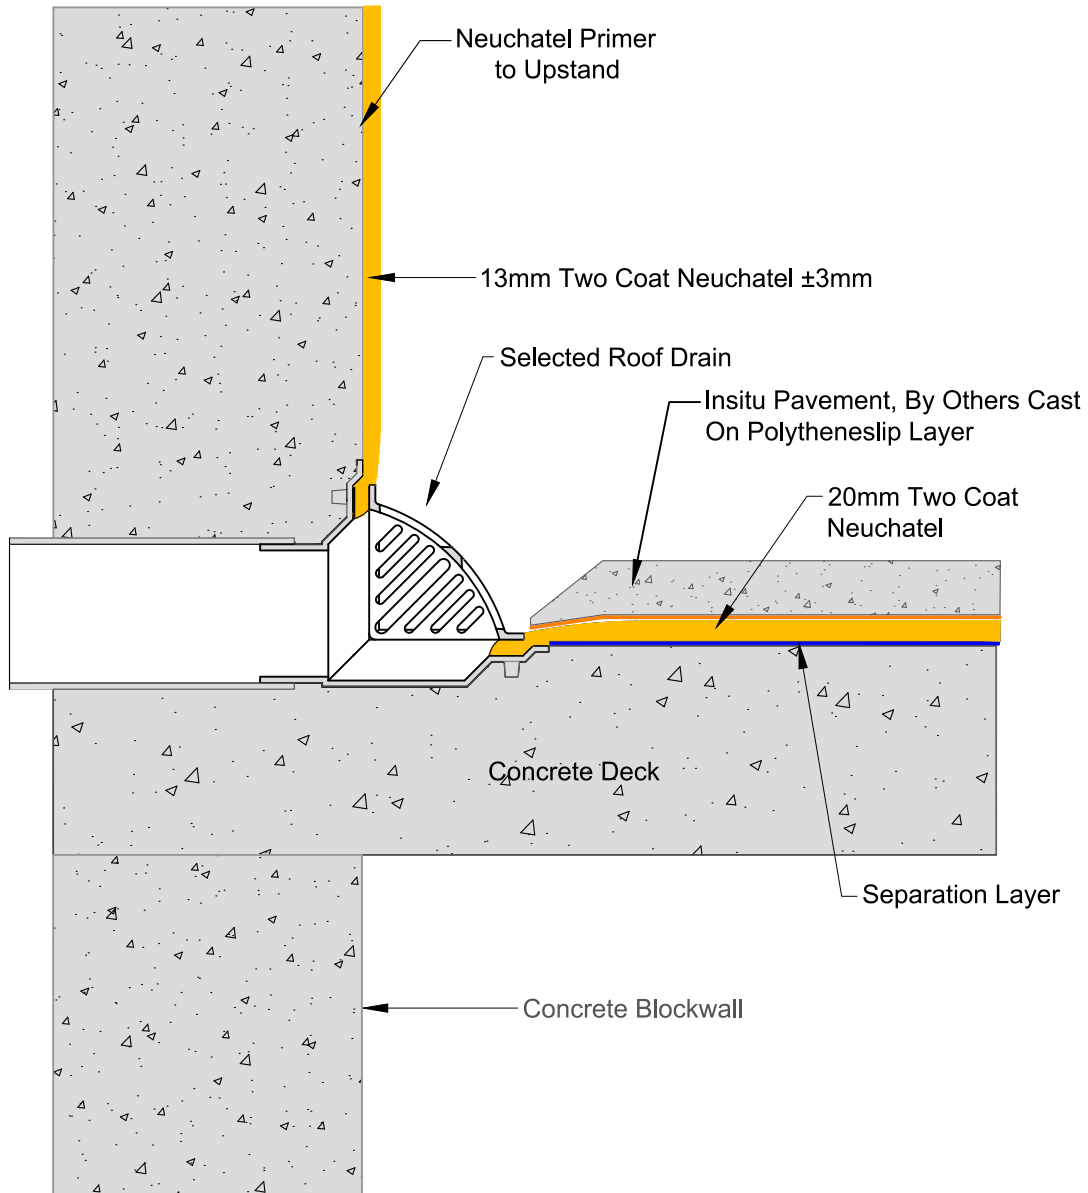

Note: A drainage sheet can be specified over the slip layer, but must be capable of the designed loading

masterspec

TITLE: BLOCKWALL PARAPET OUTLET DETAIL CONCRETE WEAR SLAB DETAIL		www.neuchatel.co.nz TECHNICAL SERVICES. Tel: 09 441 4595 email: info@neuchatel.co.nz
Drawing: CWS 005 Rev1	OCT 2023 Not to Scale	Drawing is indicative only and subject to approval for use in the application required.

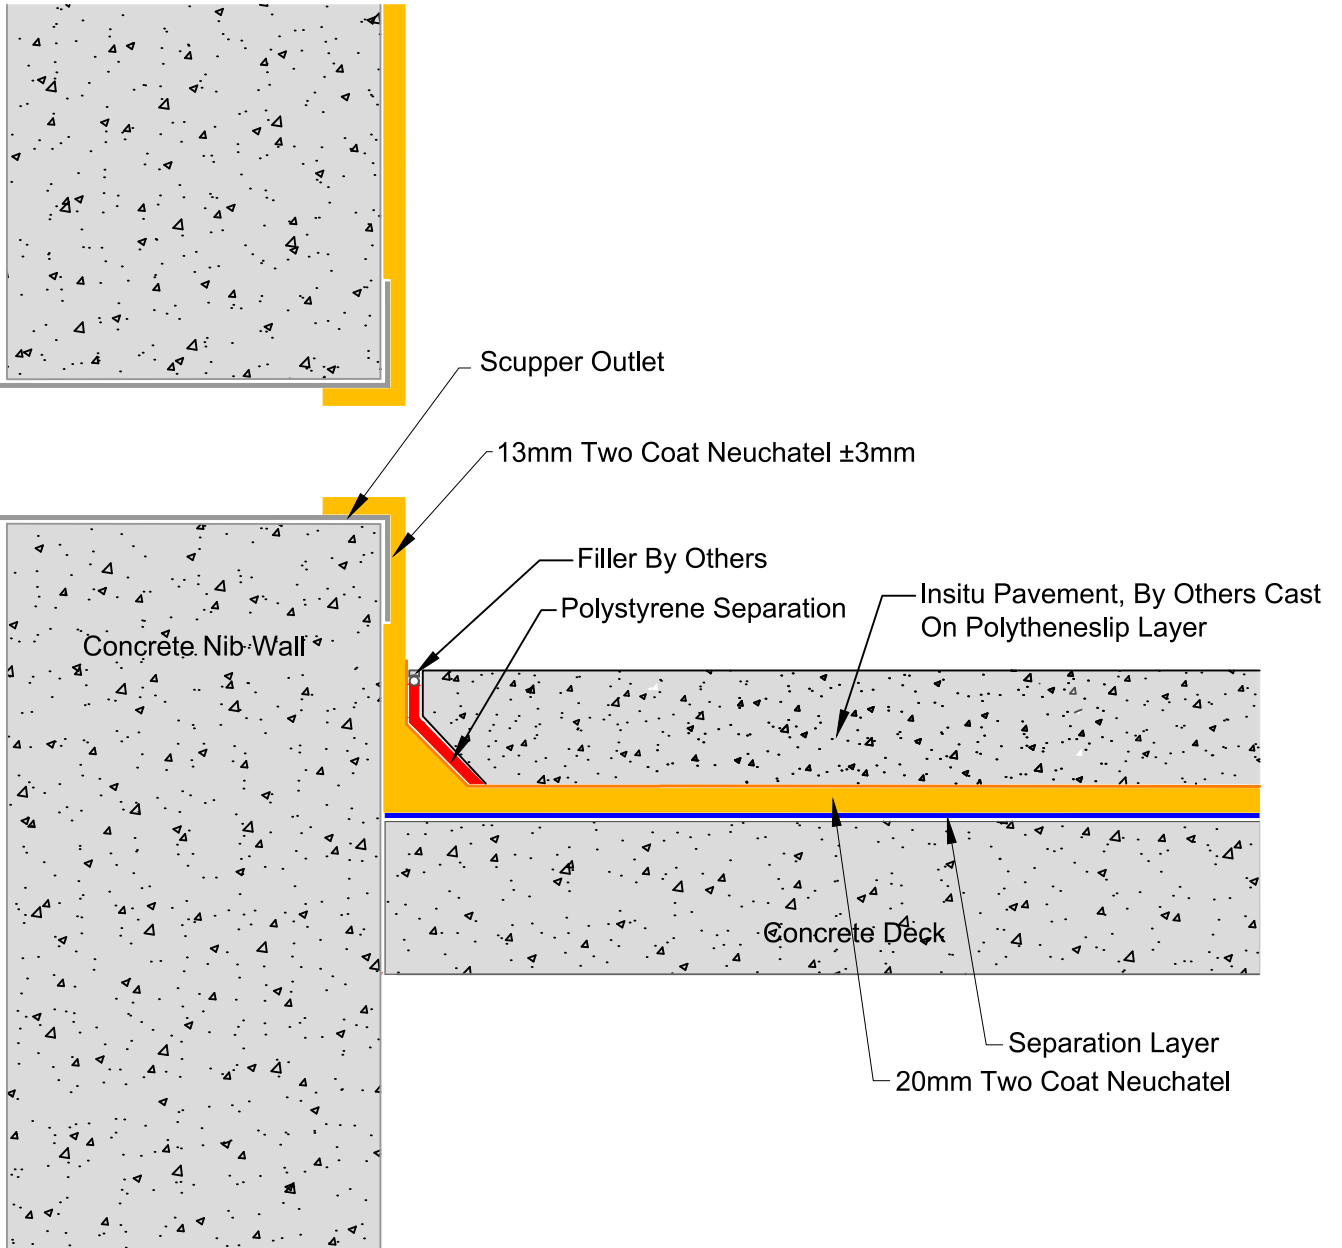

masterspec

Note: A drainage sheet can be specified over the slip layer, but must be capable of the designed loading

TITLE: **SCUPPER OUTLET DETAIL
CONCRETE WEAR SLAB DETAIL**

www.neuchatel.co.nz


TECHNICAL SERVICES.
Tel: 09 441 4595
email: info@neuchatel.co.nz

Drawing: CWS 005A Rev1

OCT 2023

Not to Scale


Drawing is indicative only and subject to approval for use in the application required.

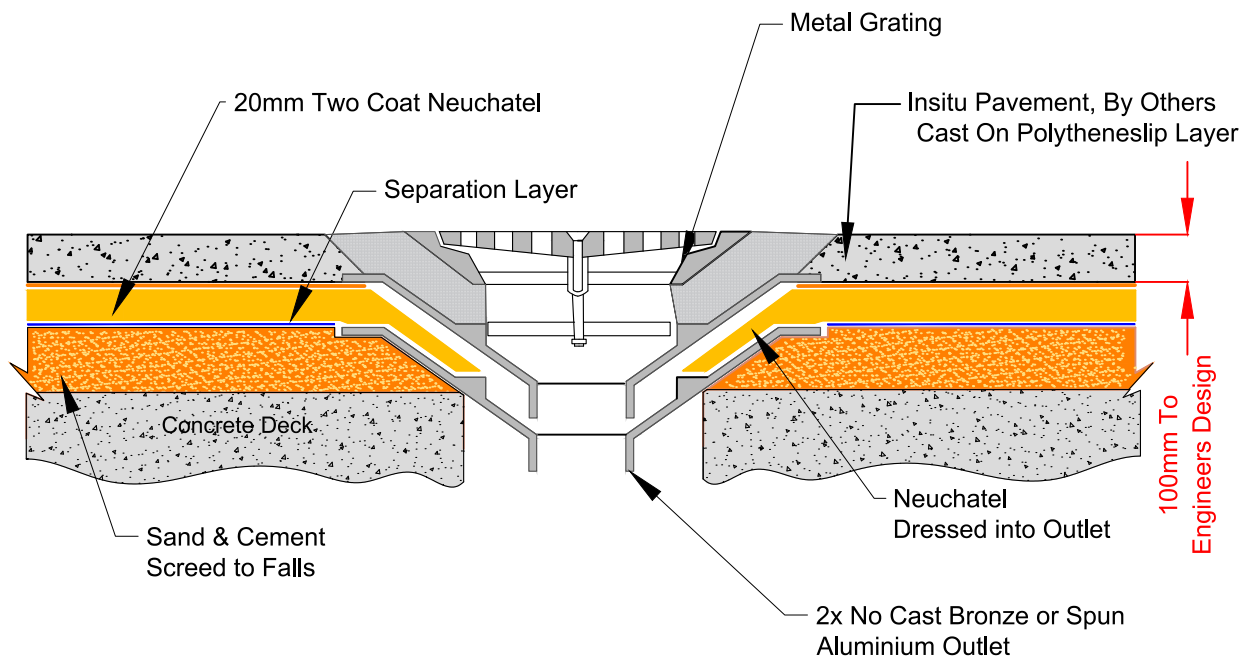

masterspec

Note: A drainage sheet can be specified over the slip layer, but must be capable of the designed loading

TITLE: OUTLET DETAIL CONCRETE WEAR SLAB DETAIL		<p>www.neuchatel.co.nz TECHNICAL SERVICES. Tel: 09 441 4595 email: info@neuchatel.co.nz</p>
Drawing: CWS 006 Rev1	OCT 2023	
	Not to Scale	Drawing is indicative only and subject to approval for use in the application required.

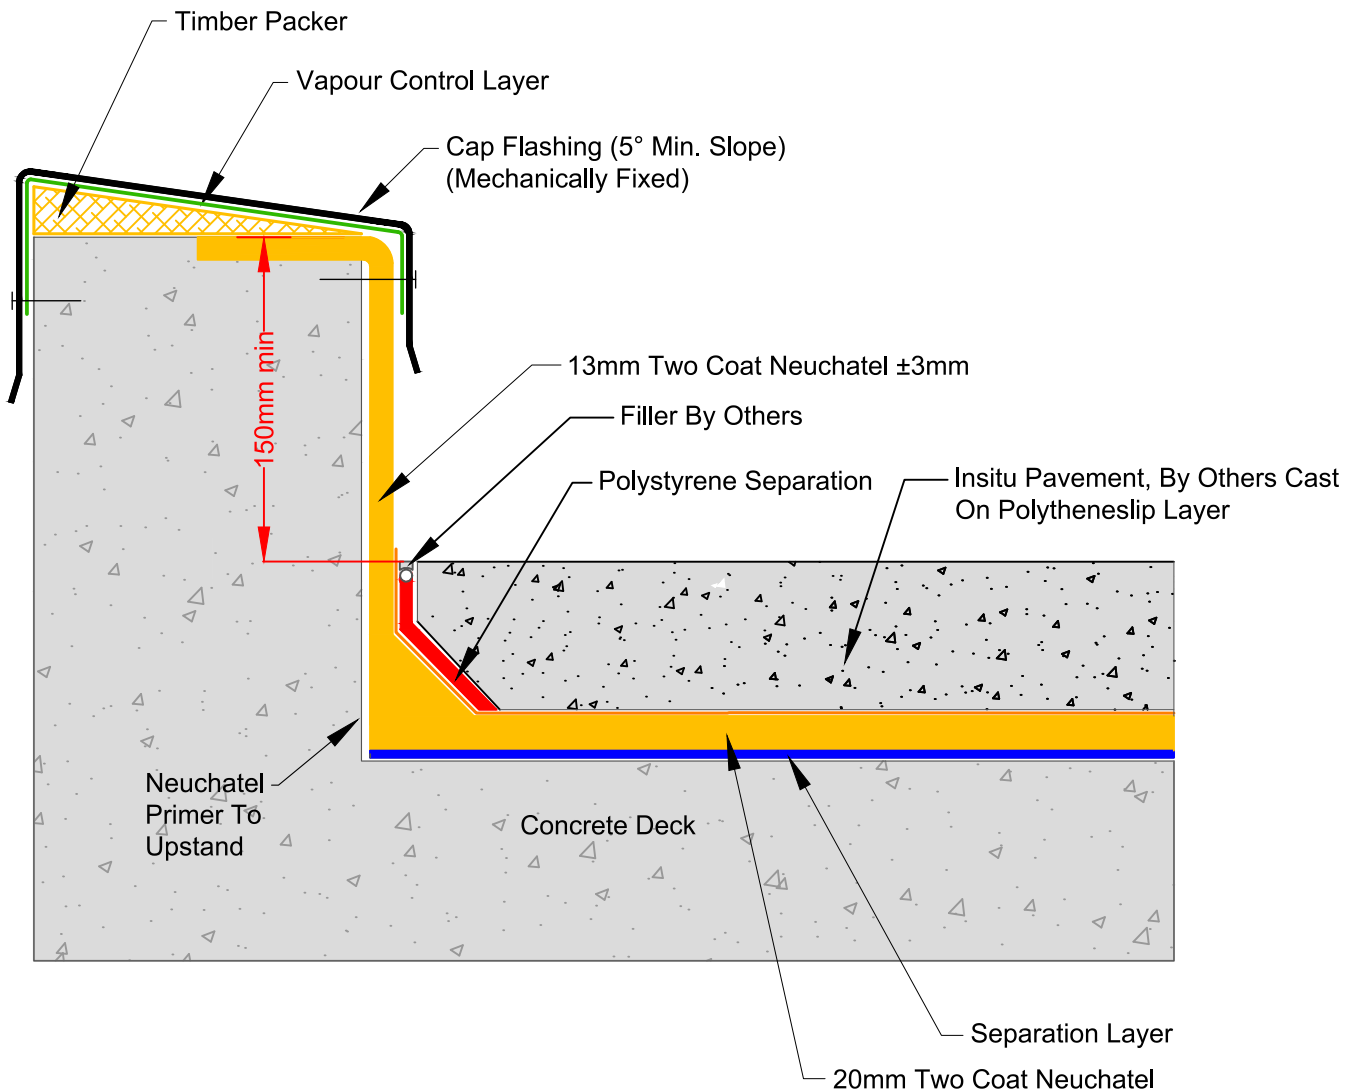

Note: A drainage sheet can be specified over the slip layer, but must be capable of the designed loading

masterspec

TITLE: **CAST CONCRETE PARAPET WITH CAP FLASHING DETAIL
CONCRETE WEAR SLAB DETAIL**

www.neuchatel.co.nz


TECHNICAL SERVICES.
Tel: 09 441 4595
email: info@neuchatel.co.nz

Drawing: CWS 007 Rev1

OCT 2023

Not to Scale

Drawing is indicative only and subject to approval for use in the application required.

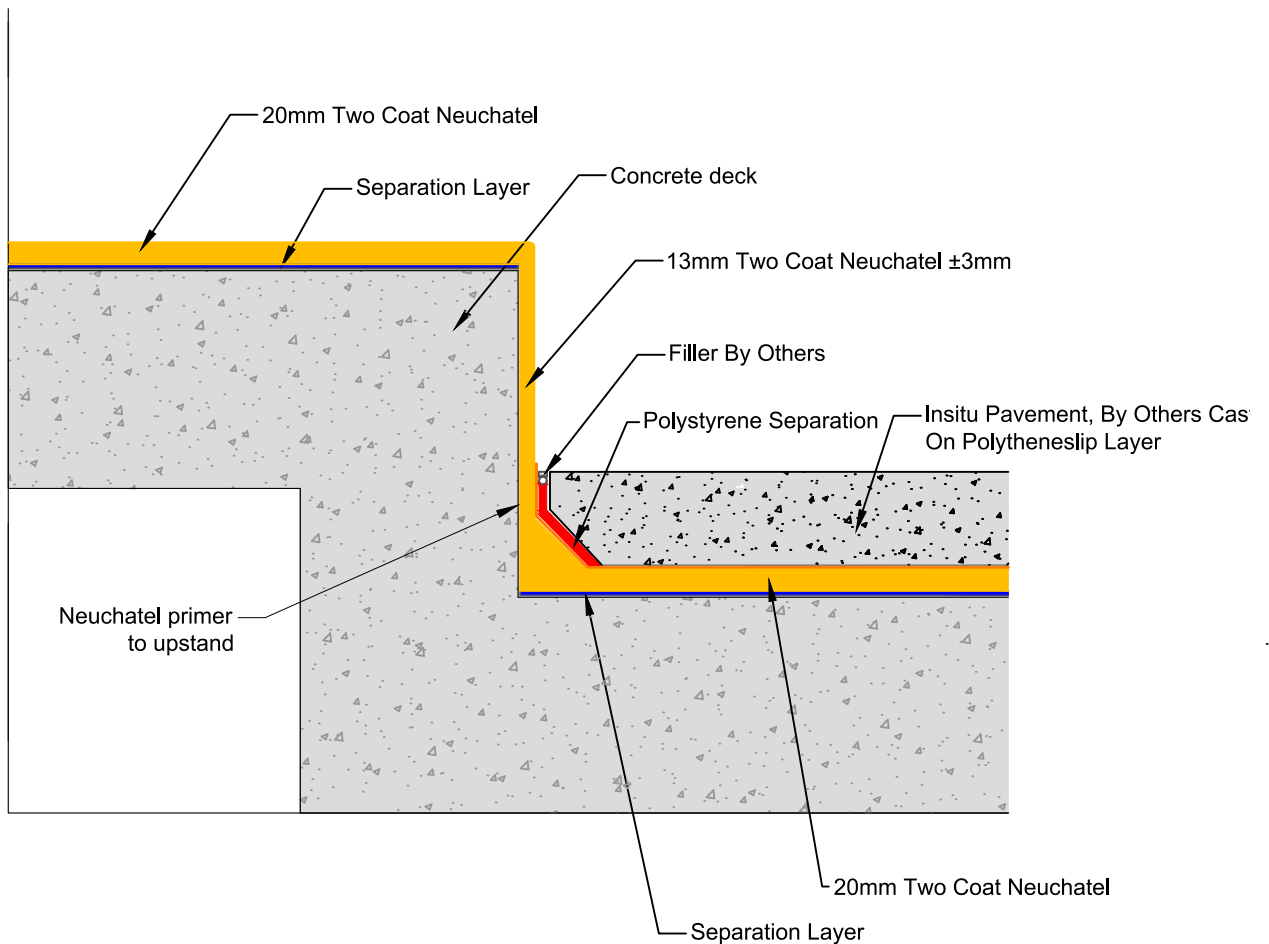

Note: A drainage sheet can be specified over the slip layer, but must be capable of the designed loading

masterspec

TITLE: **CHANGE OF LEVEL DETAIL
CONCRETE WEAR SLAB DETAIL**

www.neuchatel.co.nz


TECHNICAL SERVICES.
Tel: 09 441 4595
email: info@neuchatel.co.nz

Drawing: CWS 008 Rev1

OCT 2023

Not to Scale

Drawing is indicative only and subject to approval for use in the application required.

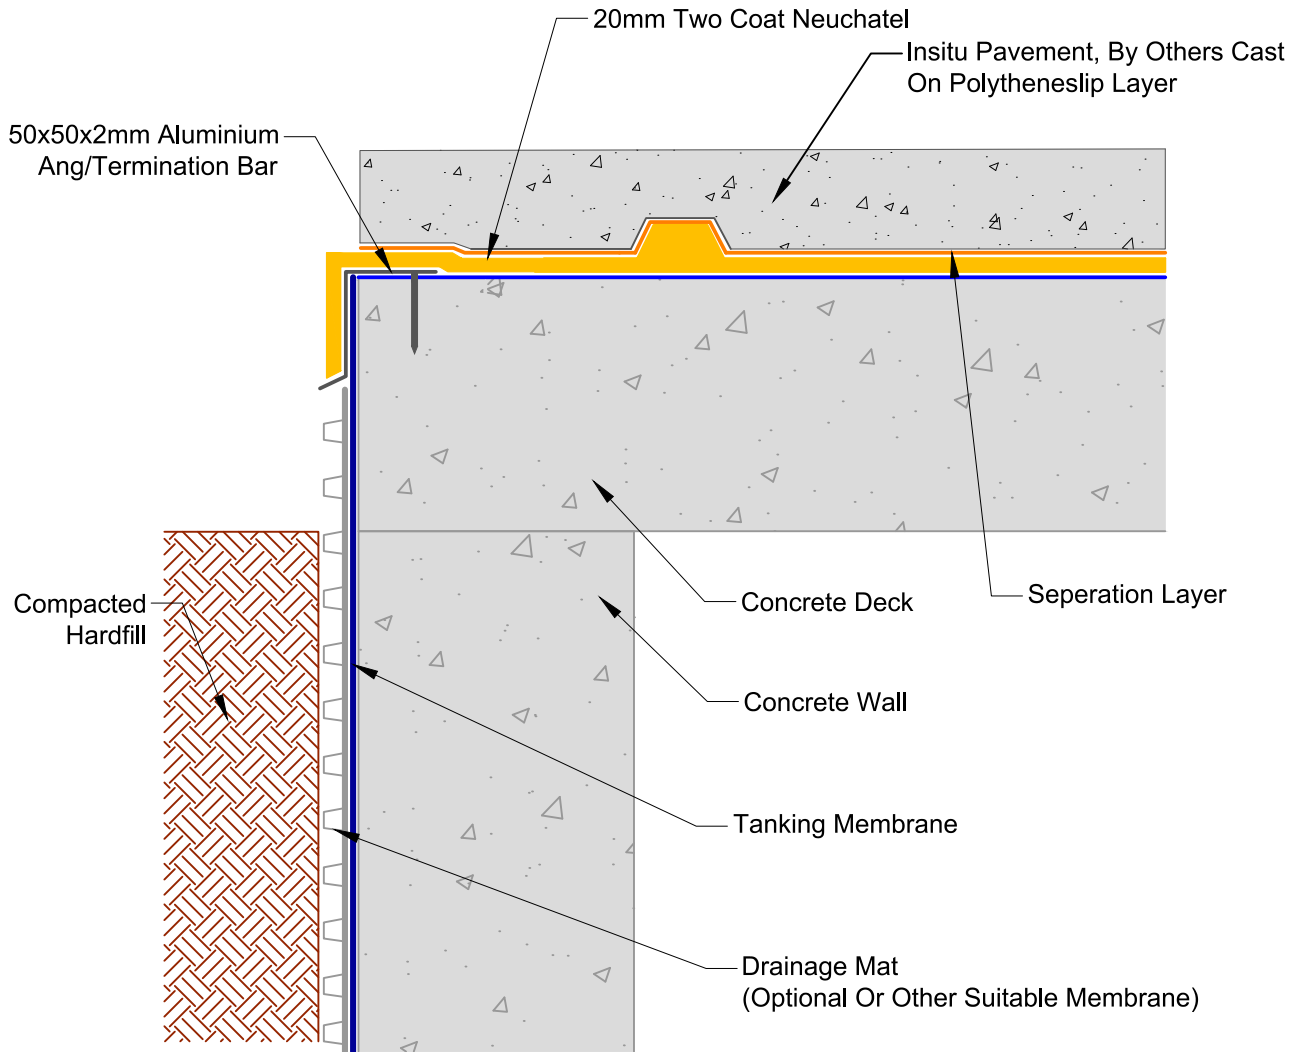

Note: A drainage sheet can be specified over the slip layer, but must be capable of the designed loading

masterspec

**TITLE: TYPICAL DRIP EDGE DETAIL
CONCRETE WEAR SLAB DETAIL**

www.neuchatel.co.nz



TECHNICAL SERVICES.
Tel: 09 441 4595
email: info@neuchatel.co.nz

Drawing: CWS 009 Rev1

OCT 2023

Not to Scale

Drawing is indicative only and subject to approval for use in the application required.

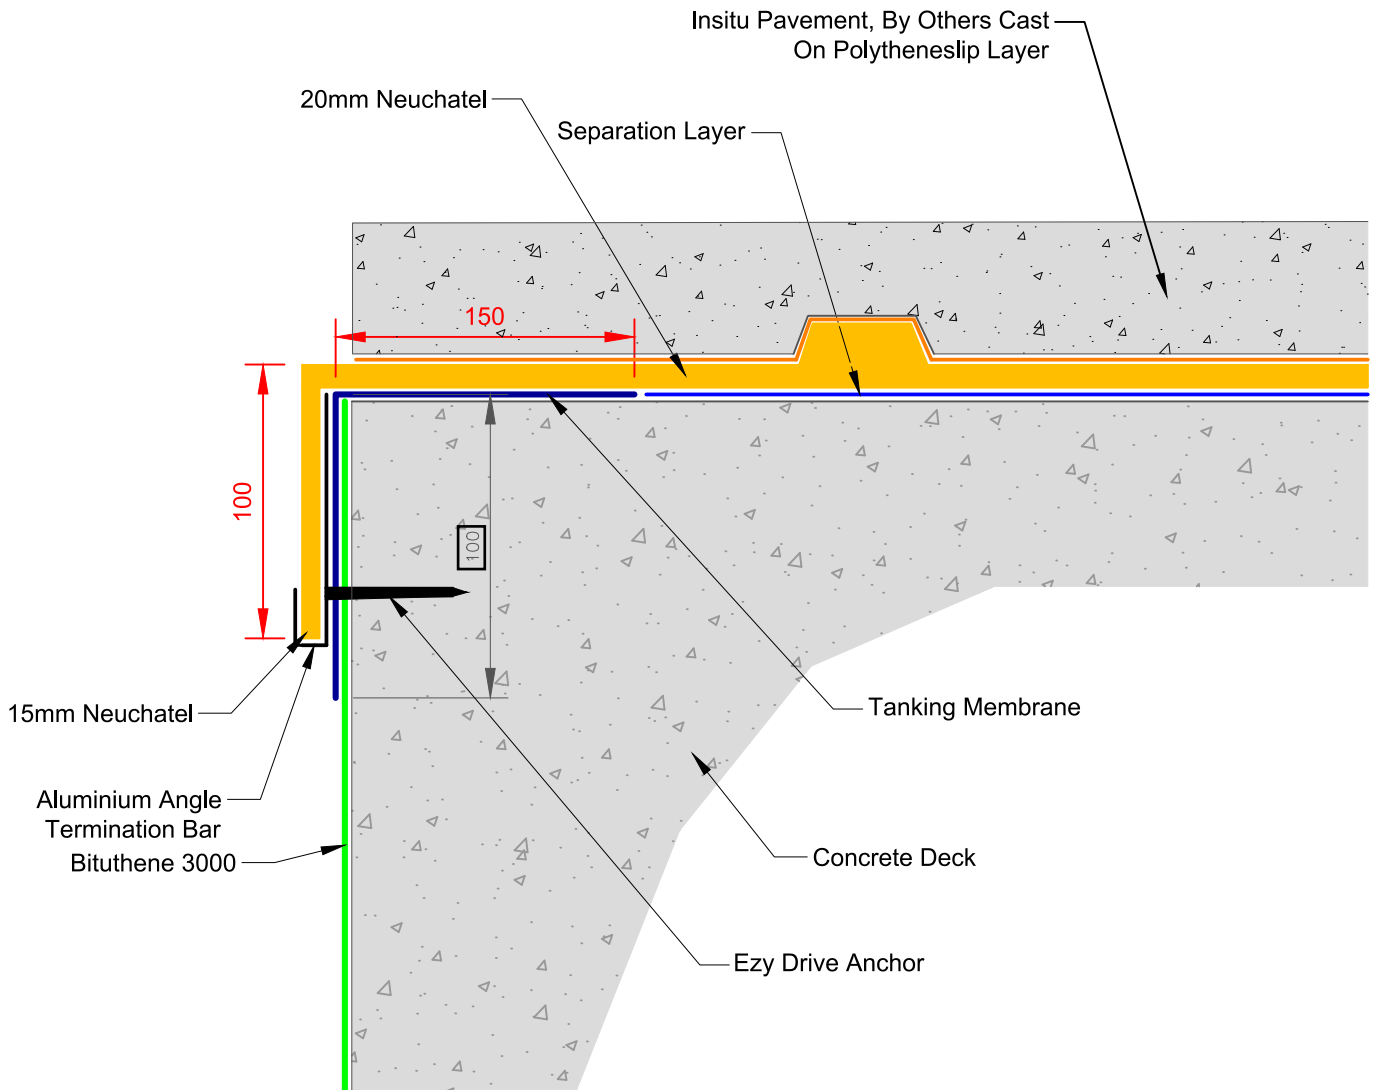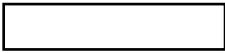

masterspec

Note: A drainage sheet can be specified over the slip layer, but must be capable of the designed loading

TITLE: **MASTIC - NUPLEX TANKING INTERFACE DETAIL
CONCRETE WEAR SLAB DETAIL**

www.neuchatel.co.nz


TECHNICAL SERVICES.
Tel: 09 441 4595
email: info@neuchatel.co.nz

Drawing: CWS 009B Rev1

OCT 2023

Not to Scale

Drawing is indicative only and subject to approval for use in the application required.

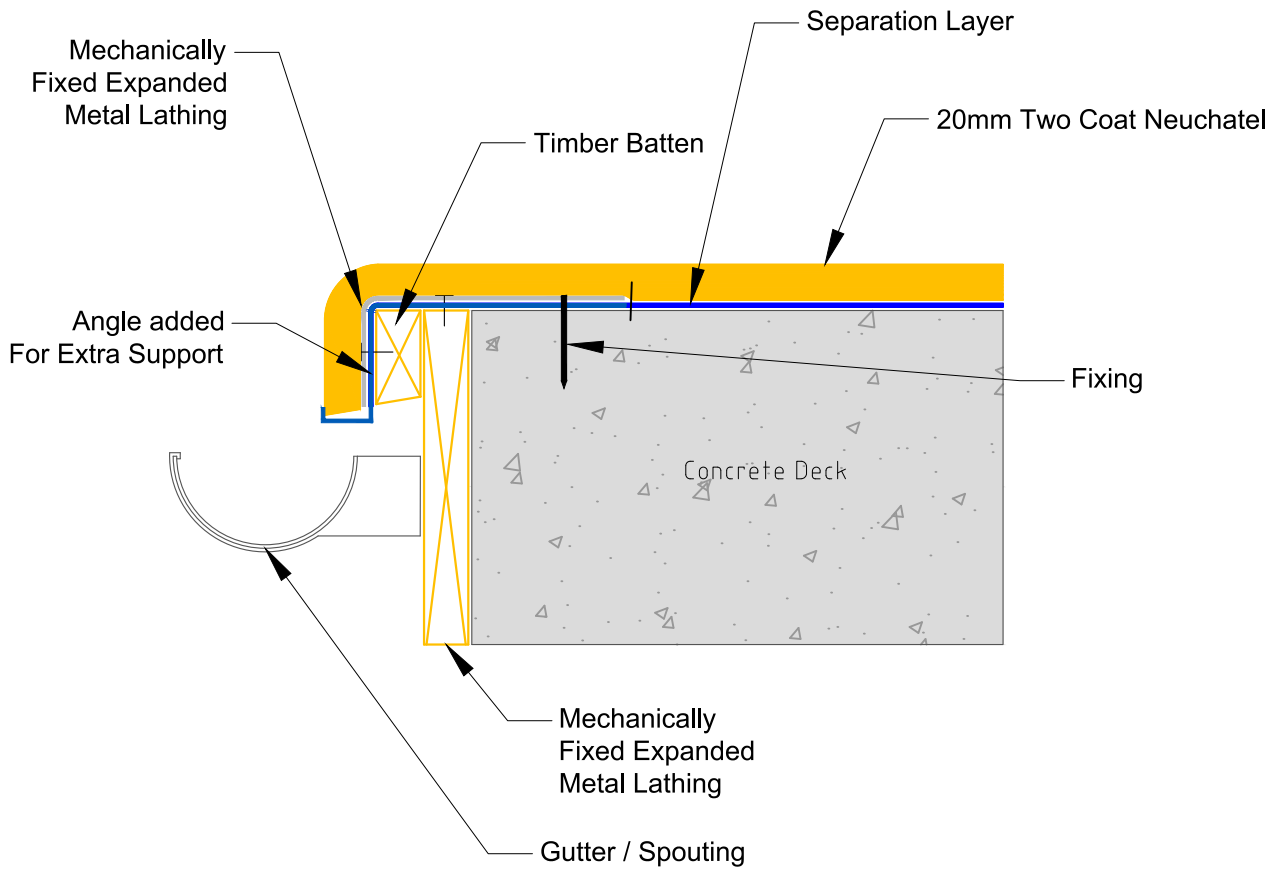

masterspec

Note: A drainage sheet can be specified over the slip layer, but must be capable of the designed loading

TITLE: **GUTTER DRIP EDGE DETAIL
CONCRETE WEAR SLAB DETAIL**

www.neuchatel.co.nz


TECHNICAL SERVICES.
Tel: 09 441 4595
email: info@neuchatel.co.nz

Drawing: CWS 010 Rev1

OCT 2023

Not to Scale

Drawing is indicative only and subject to approval for use in the application required.

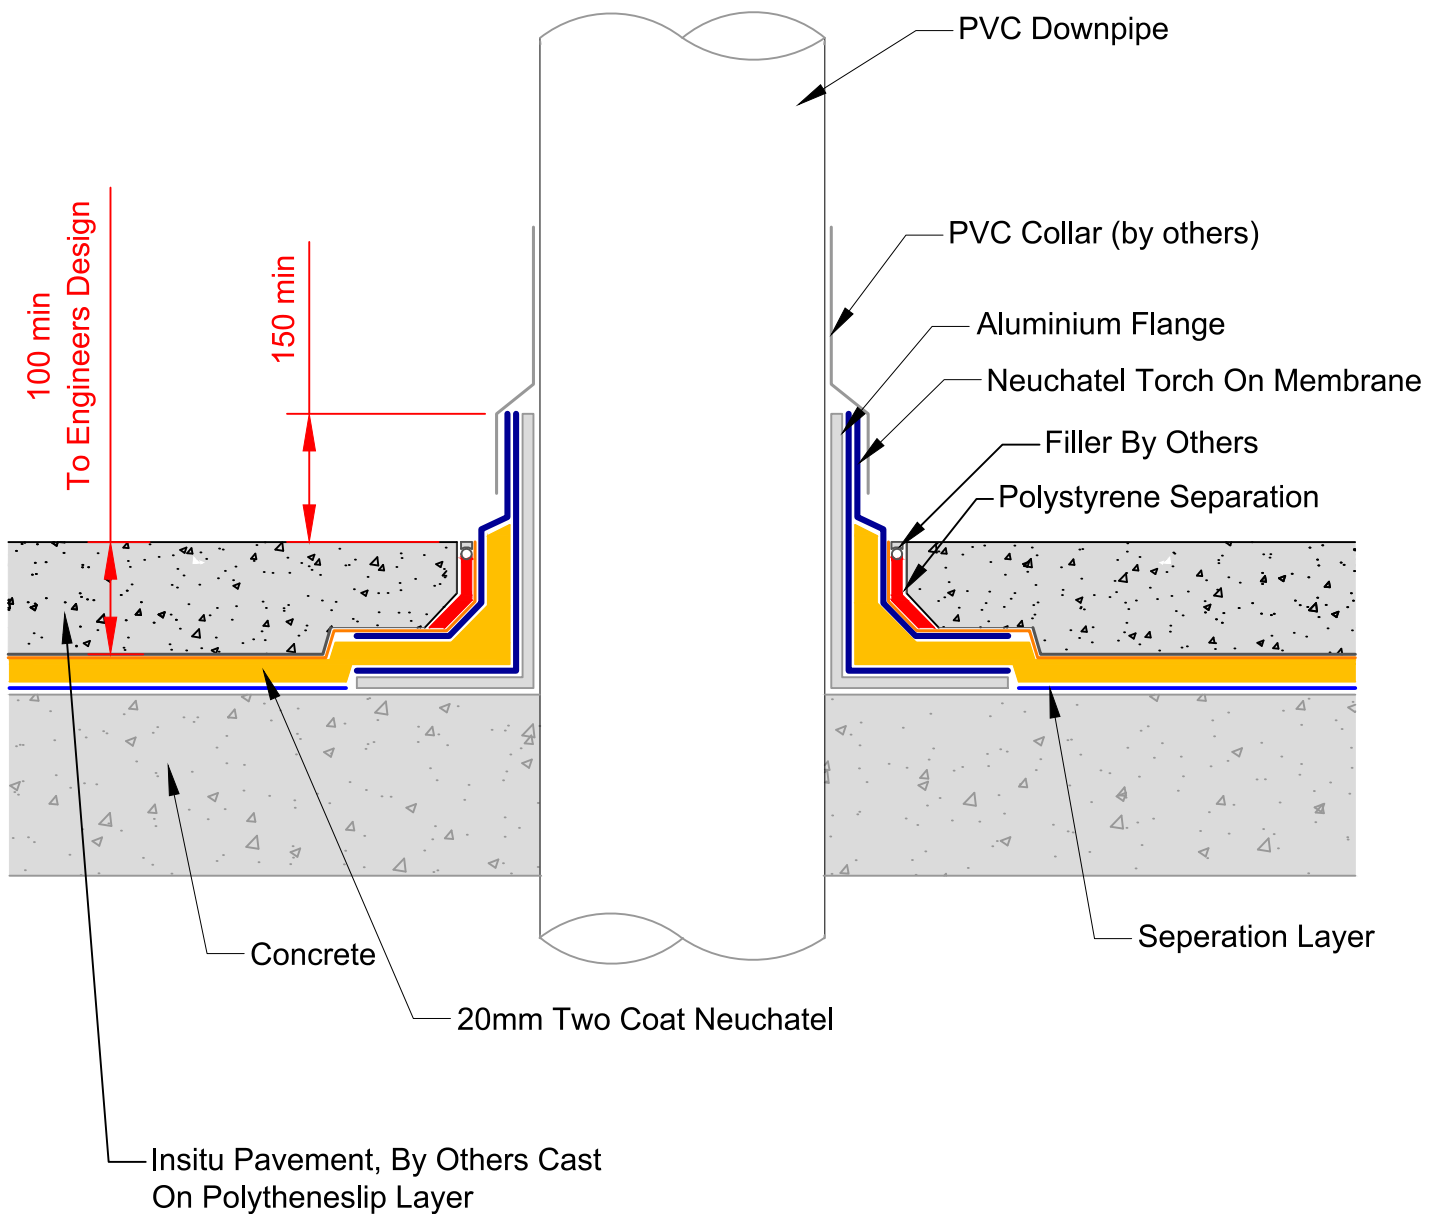

Note: A drainage sheet can be specified over the slip layer, but must be capable of the designed loading

masterspec

TITLE: **DOWNPIPE PENETRATION
CONCRETE WEAR SLAB DETAIL**

www.neuchatel.co.nz


TECHNICAL SERVICES.
Tel: 09 441 4595
email: info@neuchatel.co.nz

Drawing: CWS 011 Rev1

OCT 2023

Not to Scale

Drawing is indicative only and subject to approval for use in the application required.

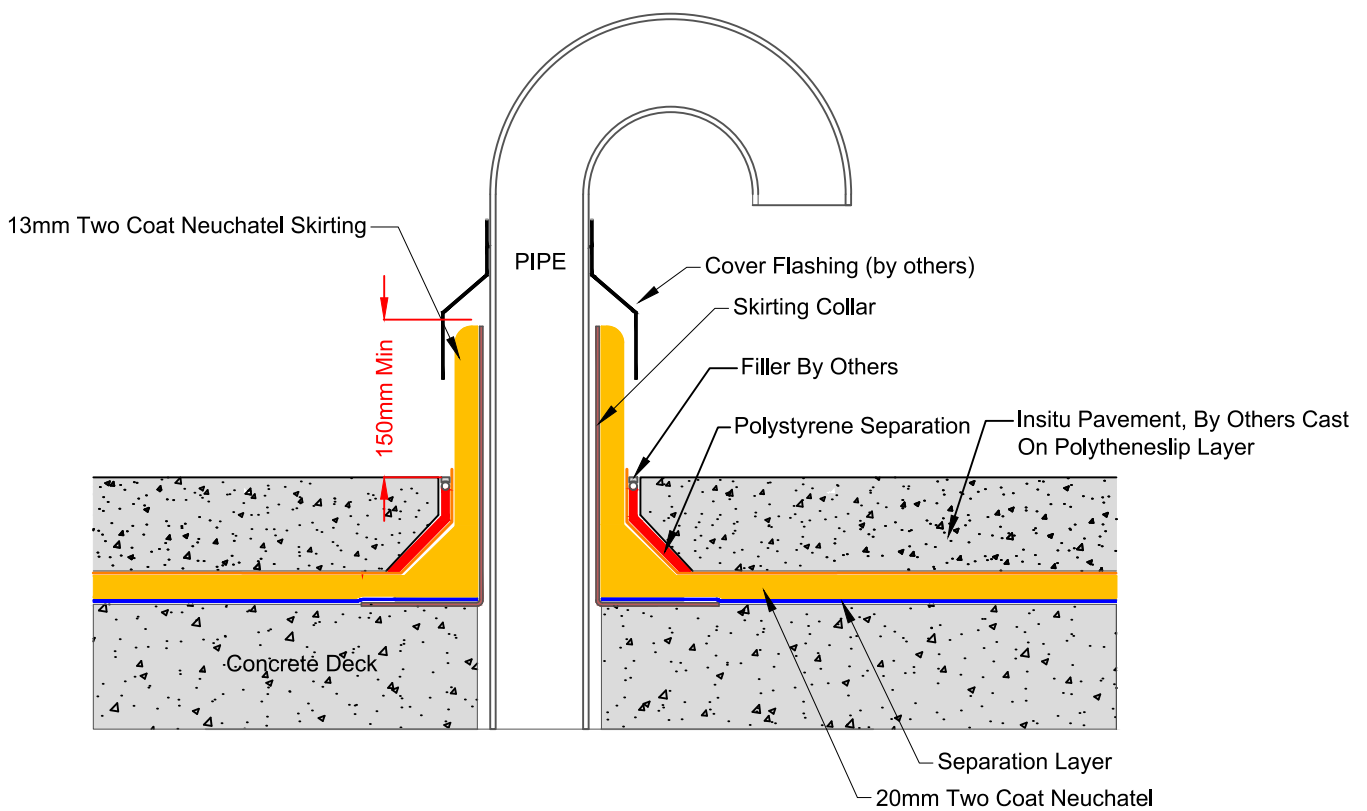

masterspec

Note: A drainage sheet can be specified over the slip layer, but must be capable of the designed loading

TITLE: 'HOCKEY STICK' PIPE PENETRATION DETAIL
CONCRETE WEAR SLAB DETAIL

www.neuchatel.co.nz


TECHNICAL SERVICES.
Tel: 09 441 4595
email: info@neuchatel.co.nz

Drawing: CWS 011B Rev1

OCT 2023

Not to Scale

Drawing is indicative only and subject to approval for use in the application required.

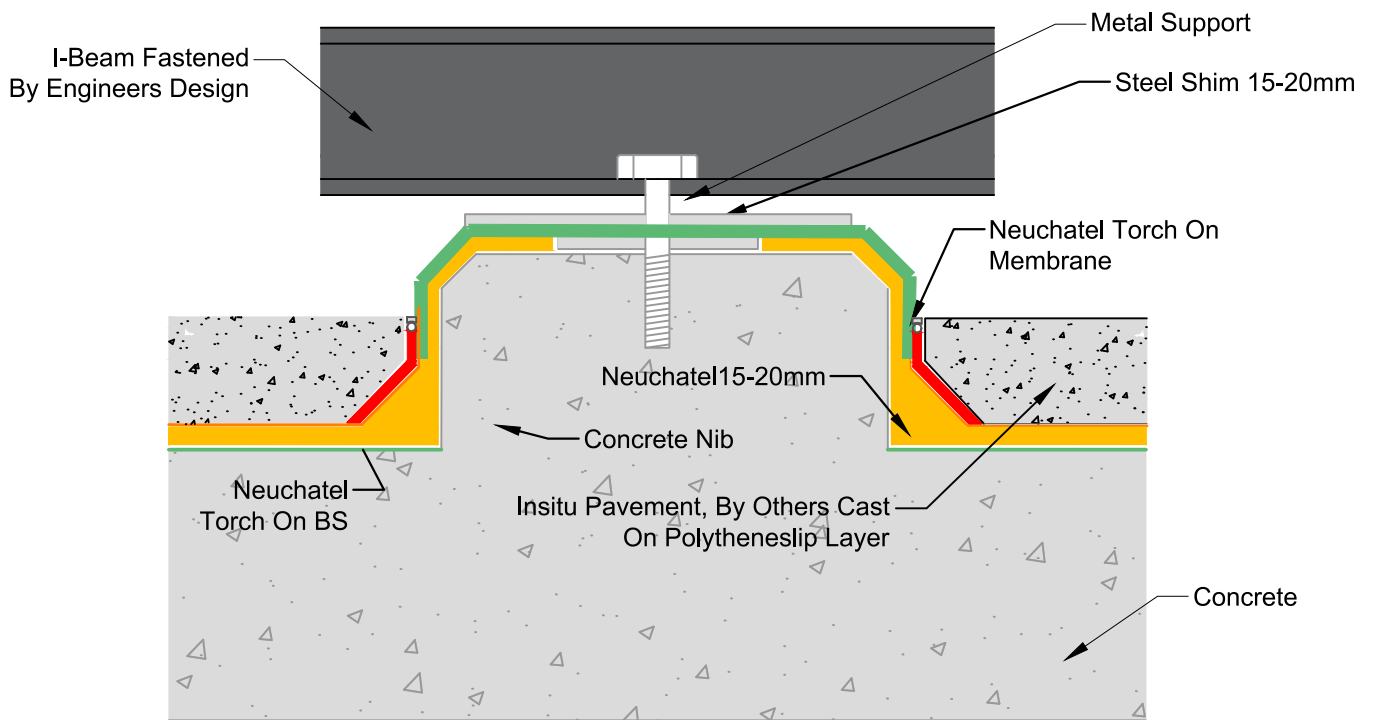

Note: A drainage sheet can be specified over the slip layer, but must be capable of the designed loading

masterspec

TITLE: **PLANT ROOM PLINTH DETAIL
CONCRETE WEAR SLAB DETAIL**

www.neuchatel.co.nz

TECHNICAL SERVICES.
Tel: 09 441 4595
email: info@neuchatel.co.nz


Drawing: CWS 013 Rev1

OCT 2023

Asphaltech Limited Copyright.

Not to Scale

Drawing is indicative only and subject to approval for use in the application required.

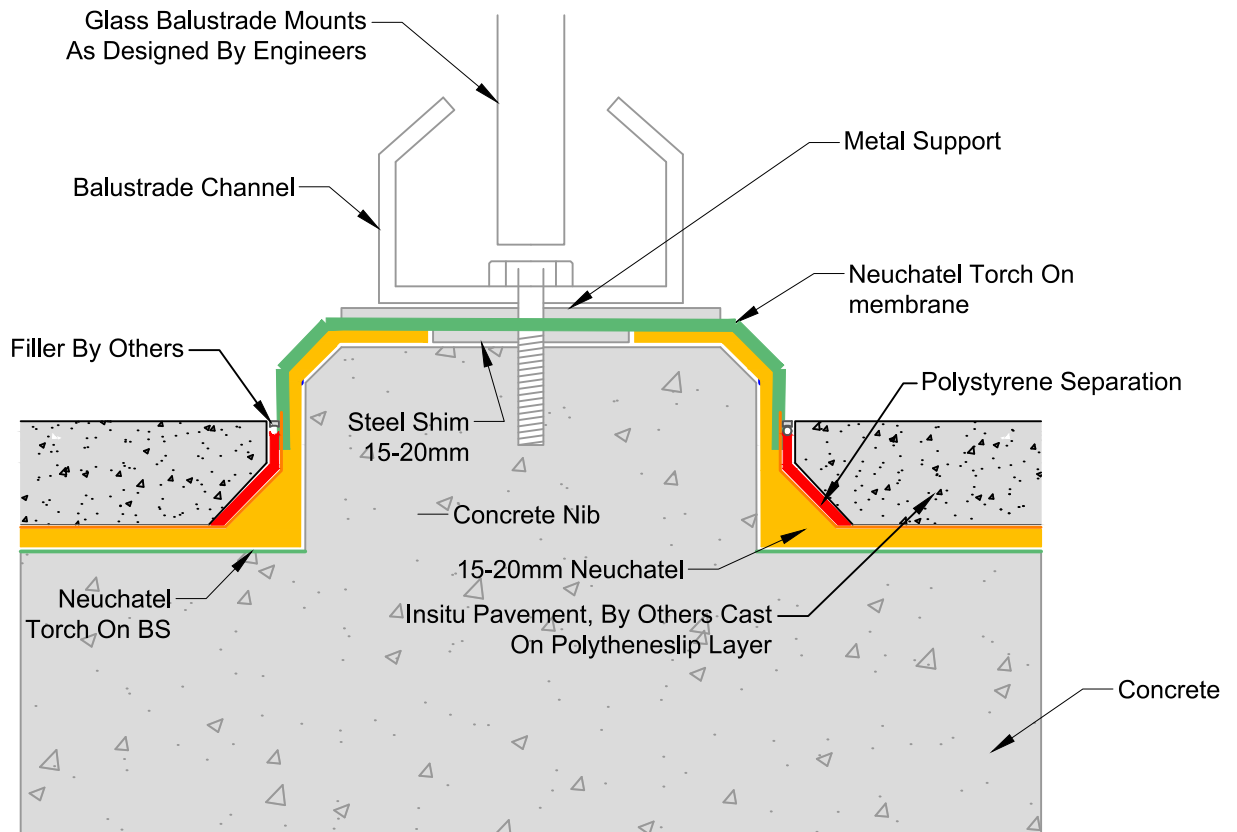

Note: A drainage sheet can be specified over the slip layer, but must be capable of the designed loading

masterspec

TITLE: TOP MOUNTED BALUSTRADE DETAIL
CONCRETE WEAR SLAB DETAIL

www.neuchatel.co.nz

TECHNICAL SERVICES.
Tel: 09 441 4595
email: info@neuchatel.co.nz


Drawing: CWS 014 Rev1

OCT 2023

Asphaltech Limited Copyright.

Not to Scale

Drawing is indicative only and subject to approval for use in the application required.

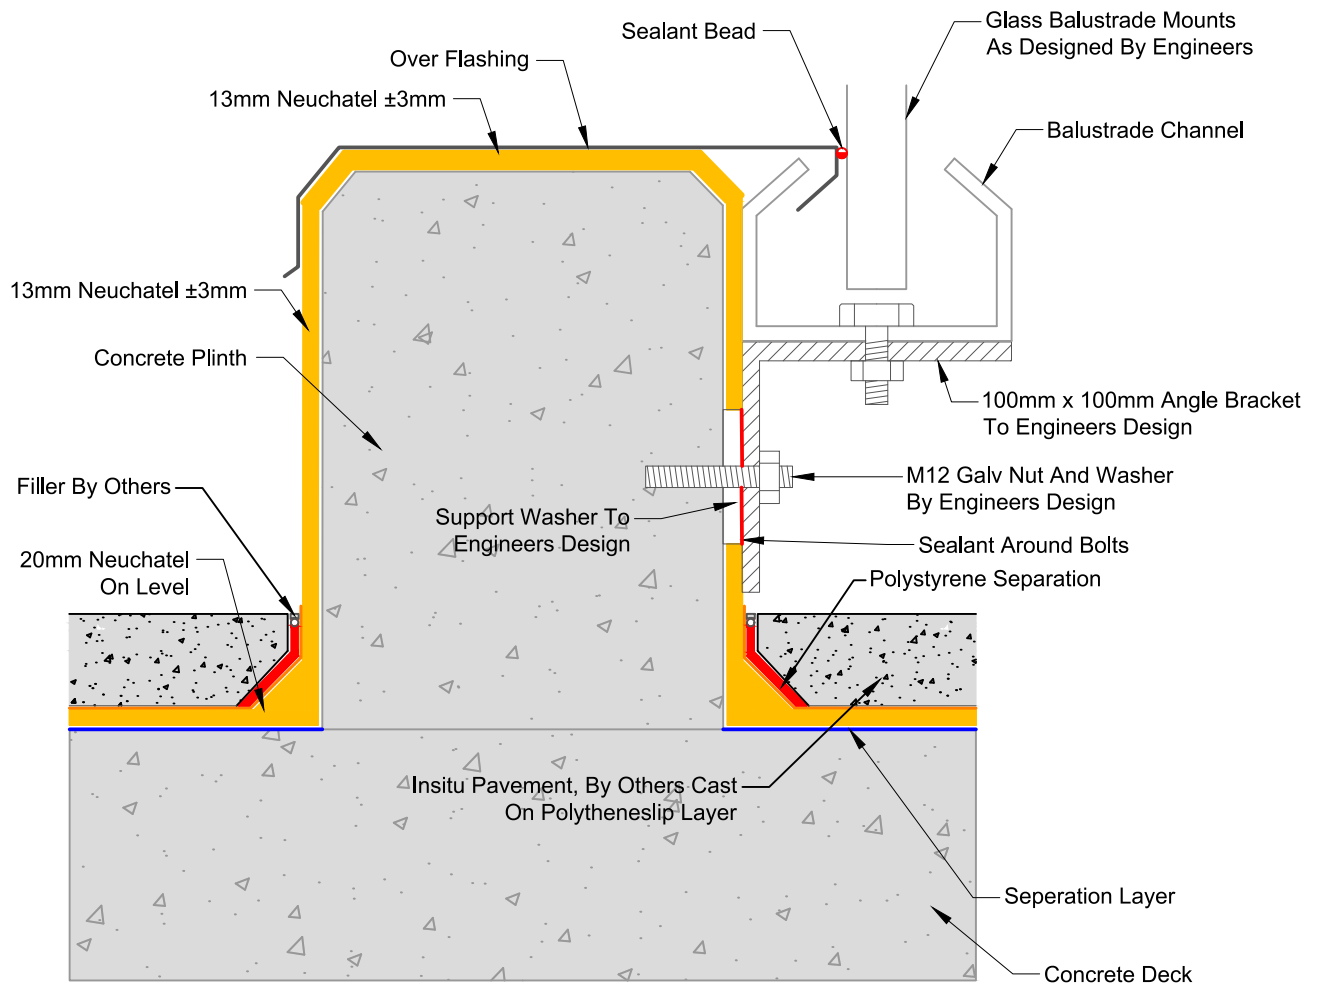

Note: A drainage sheet can be specified over the slip layer, but must be capable of the designed loading

masterspec

TITLE: **SIDE MOUNTED BALUSTRADA DETAIL
CONCRETE WEAR SLAB DETAIL**

www.neuchatel.co.nz

TECHNICAL SERVICES.
Tel: 09 441 4595
email: info@neuchatel.co.nz


Drawing: CWS 014B Rev1

OCT 2023

Asphaltech Limited Copyright.

Not to Scale

Drawing is indicative only and subject to approval for use in the application required.

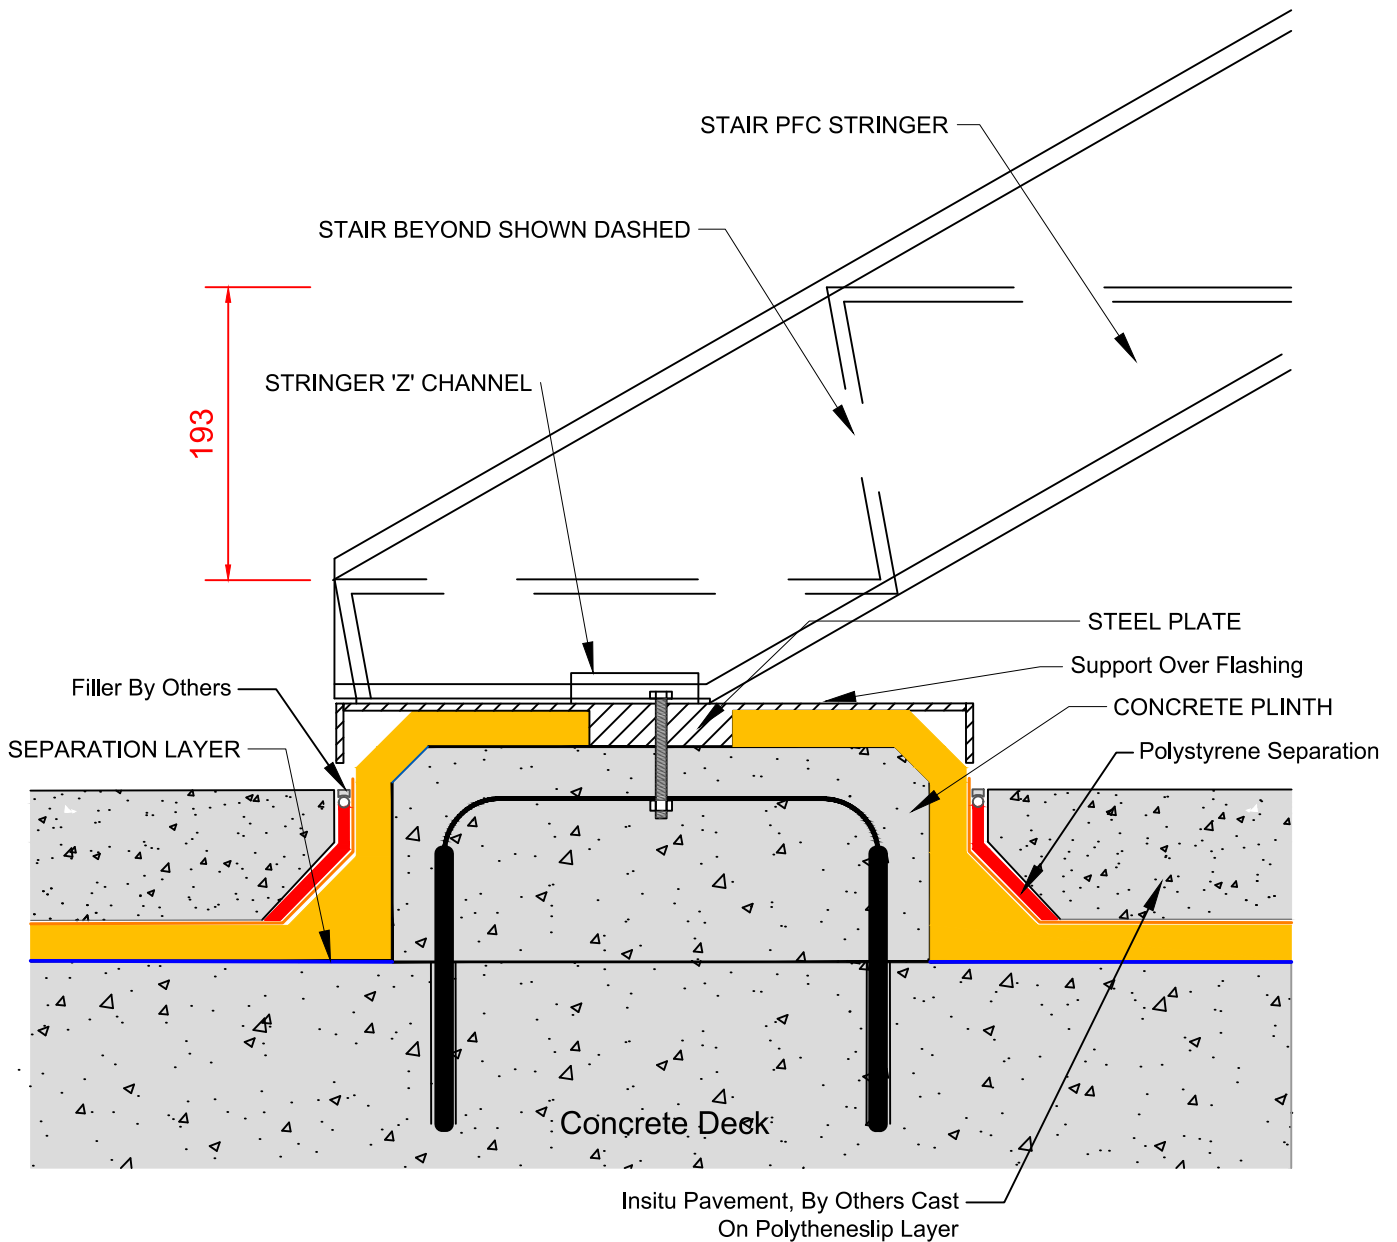

Note: A drainage sheet can be specified over the slip layer, but must be capable of the designed loading

masterspec

**TITLE: STAIR SUPPORT DETAIL
CONCRETE WEAR SLAB DETAIL**

www.neuchatel.co.nz

TECHNICAL SERVICES.
Tel: 09 441 4595
email: info@neuchatel.co.nz

Drawing: CWS 015 Rev1
Asphaltech Limited Copyright.

OCT 2023
Not to Scale

Drawing is indicative only and subject to approval for use in the application required.